


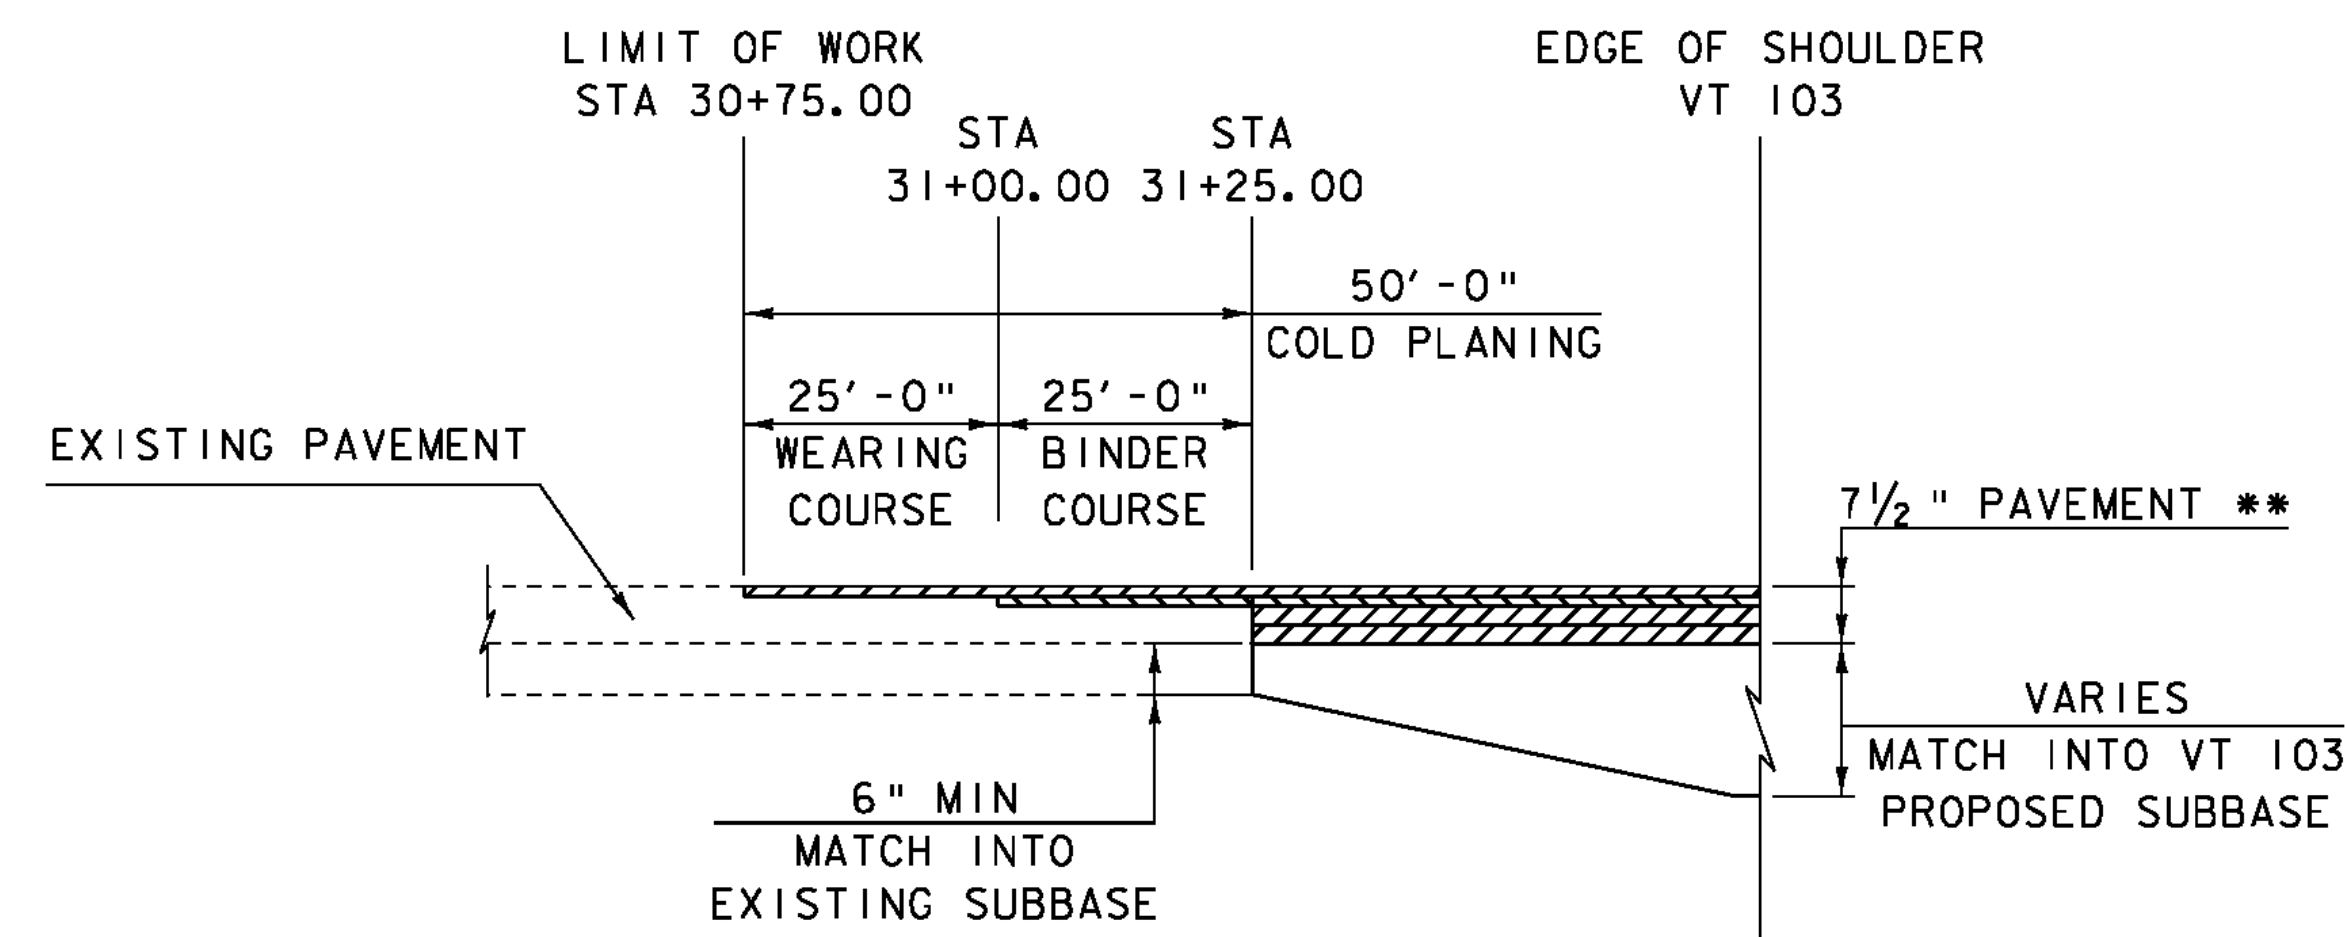


** 1 1/4" TYPE IV OVER
 1 1/4" TYPE IV OVER
 2 1/2" TYPE II OVER
 2 1/2" TYPE II

VT RT II MATERIAL TRANSITION

HORIZONTAL SCALE: 1" = 20'-0"
 VERTICAL SCALE: NOT TO SCALE


SCALE 1" = 20'-0"
 20 0 20

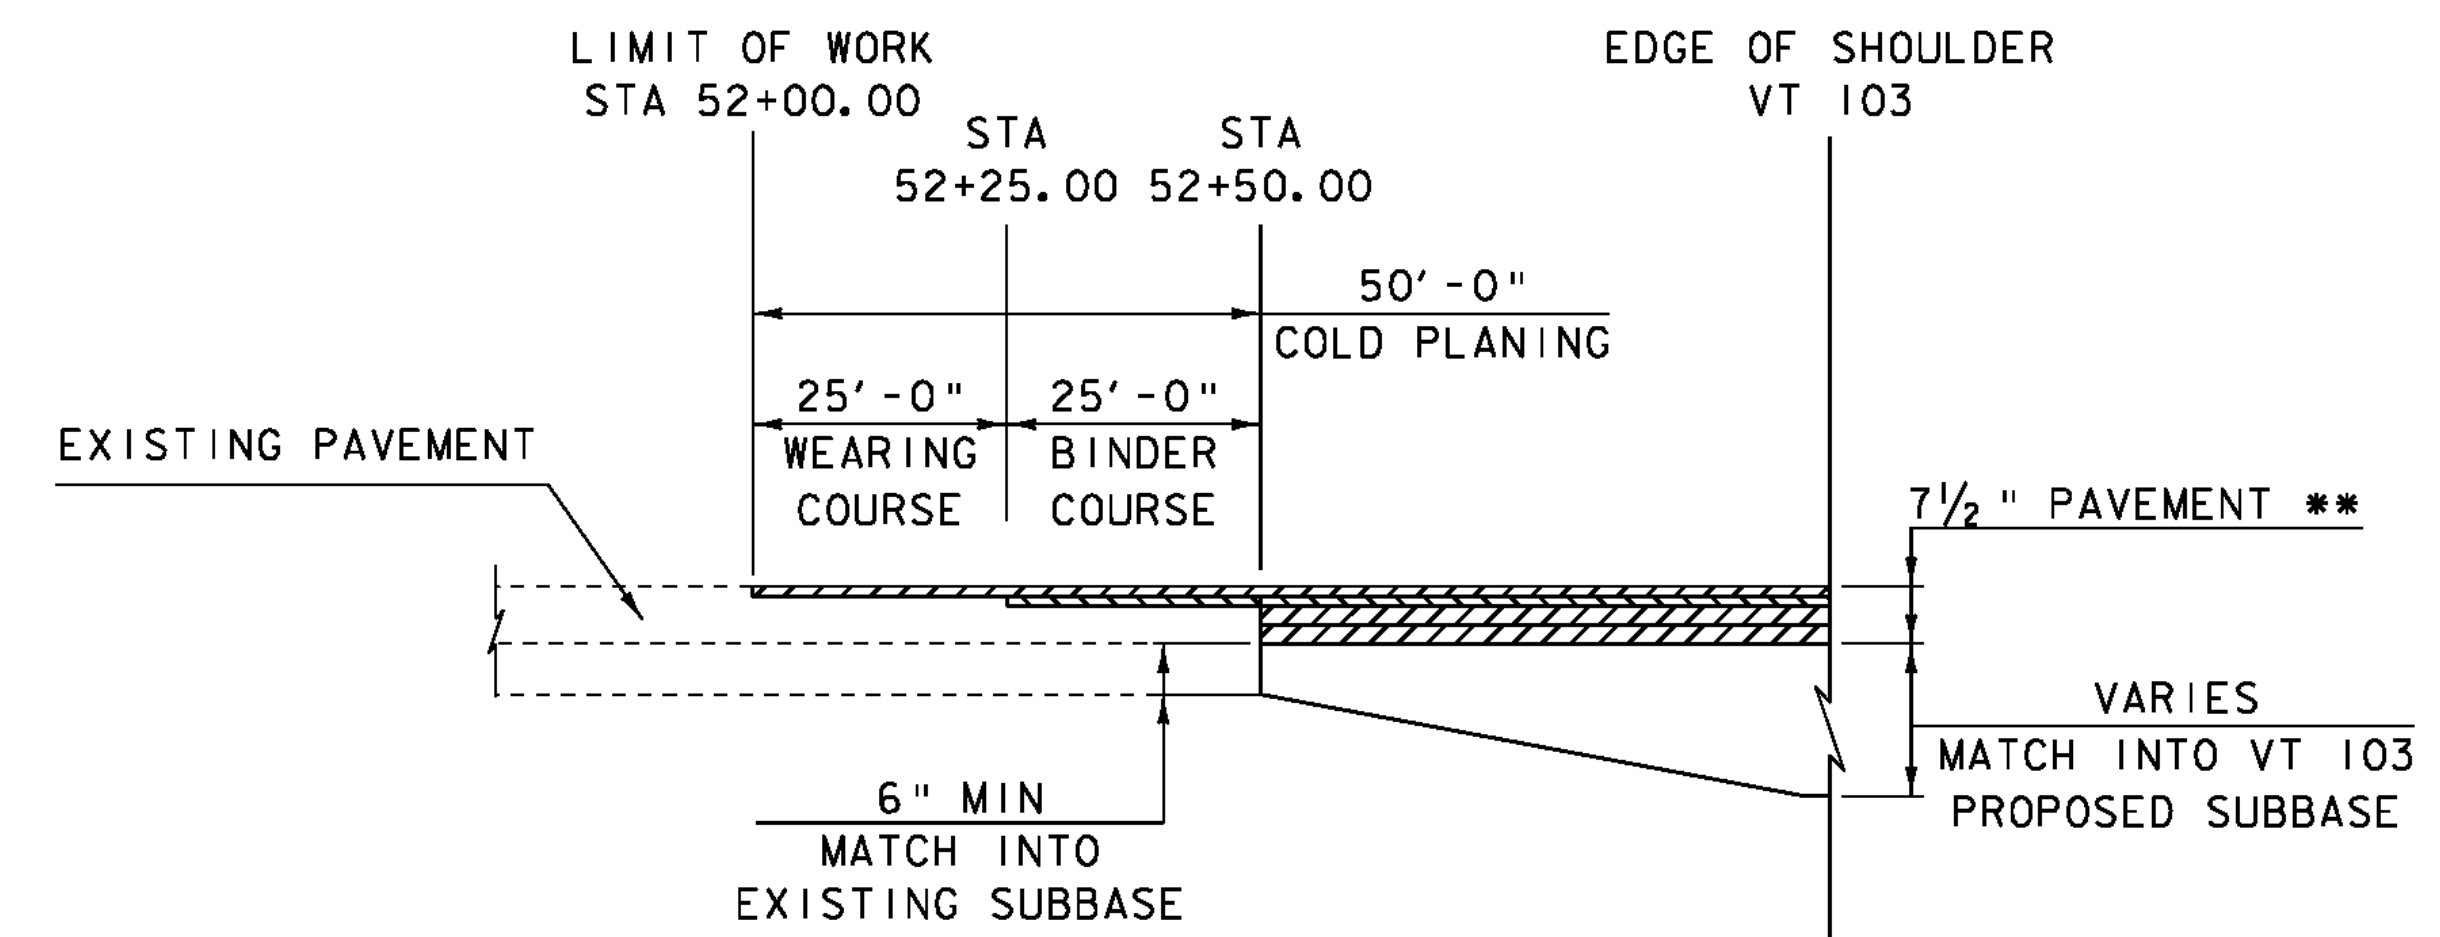

TH 72 MATERIAL TRANSITION


HORIZONTAL SCALE: 1" = 20'-0"
 VERTICAL SCALE: NOT TO SCALE

SCALE 1" = 20'-0"
 20 0 20

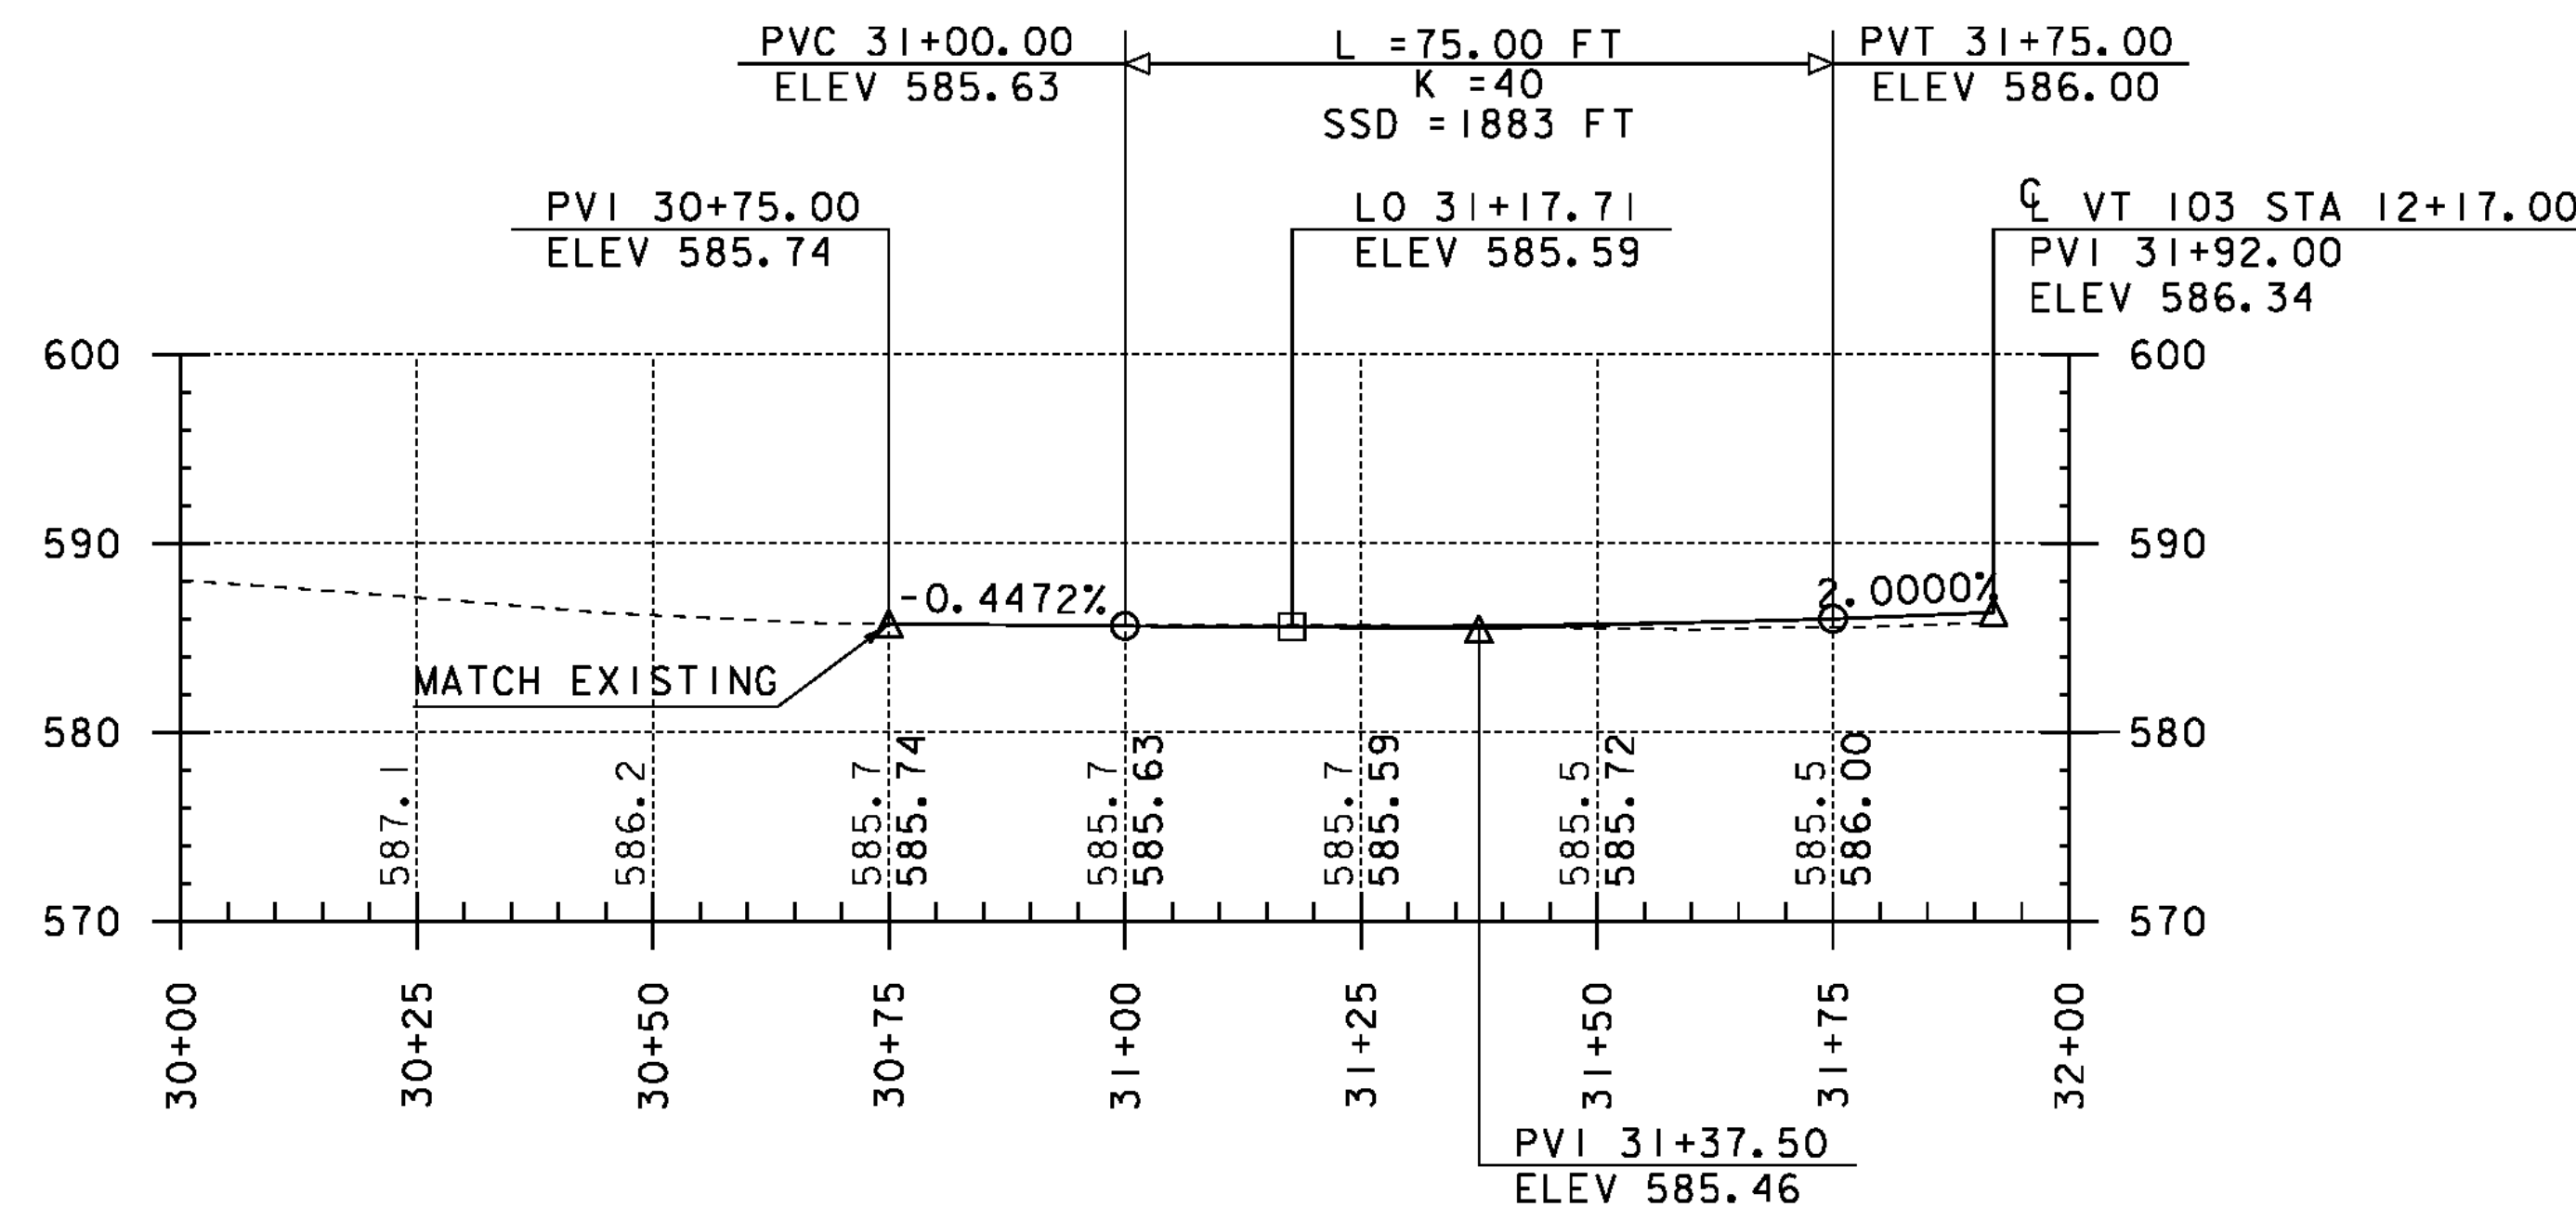


VT RT II PROFILE

ALONG CL ALIGNMENT

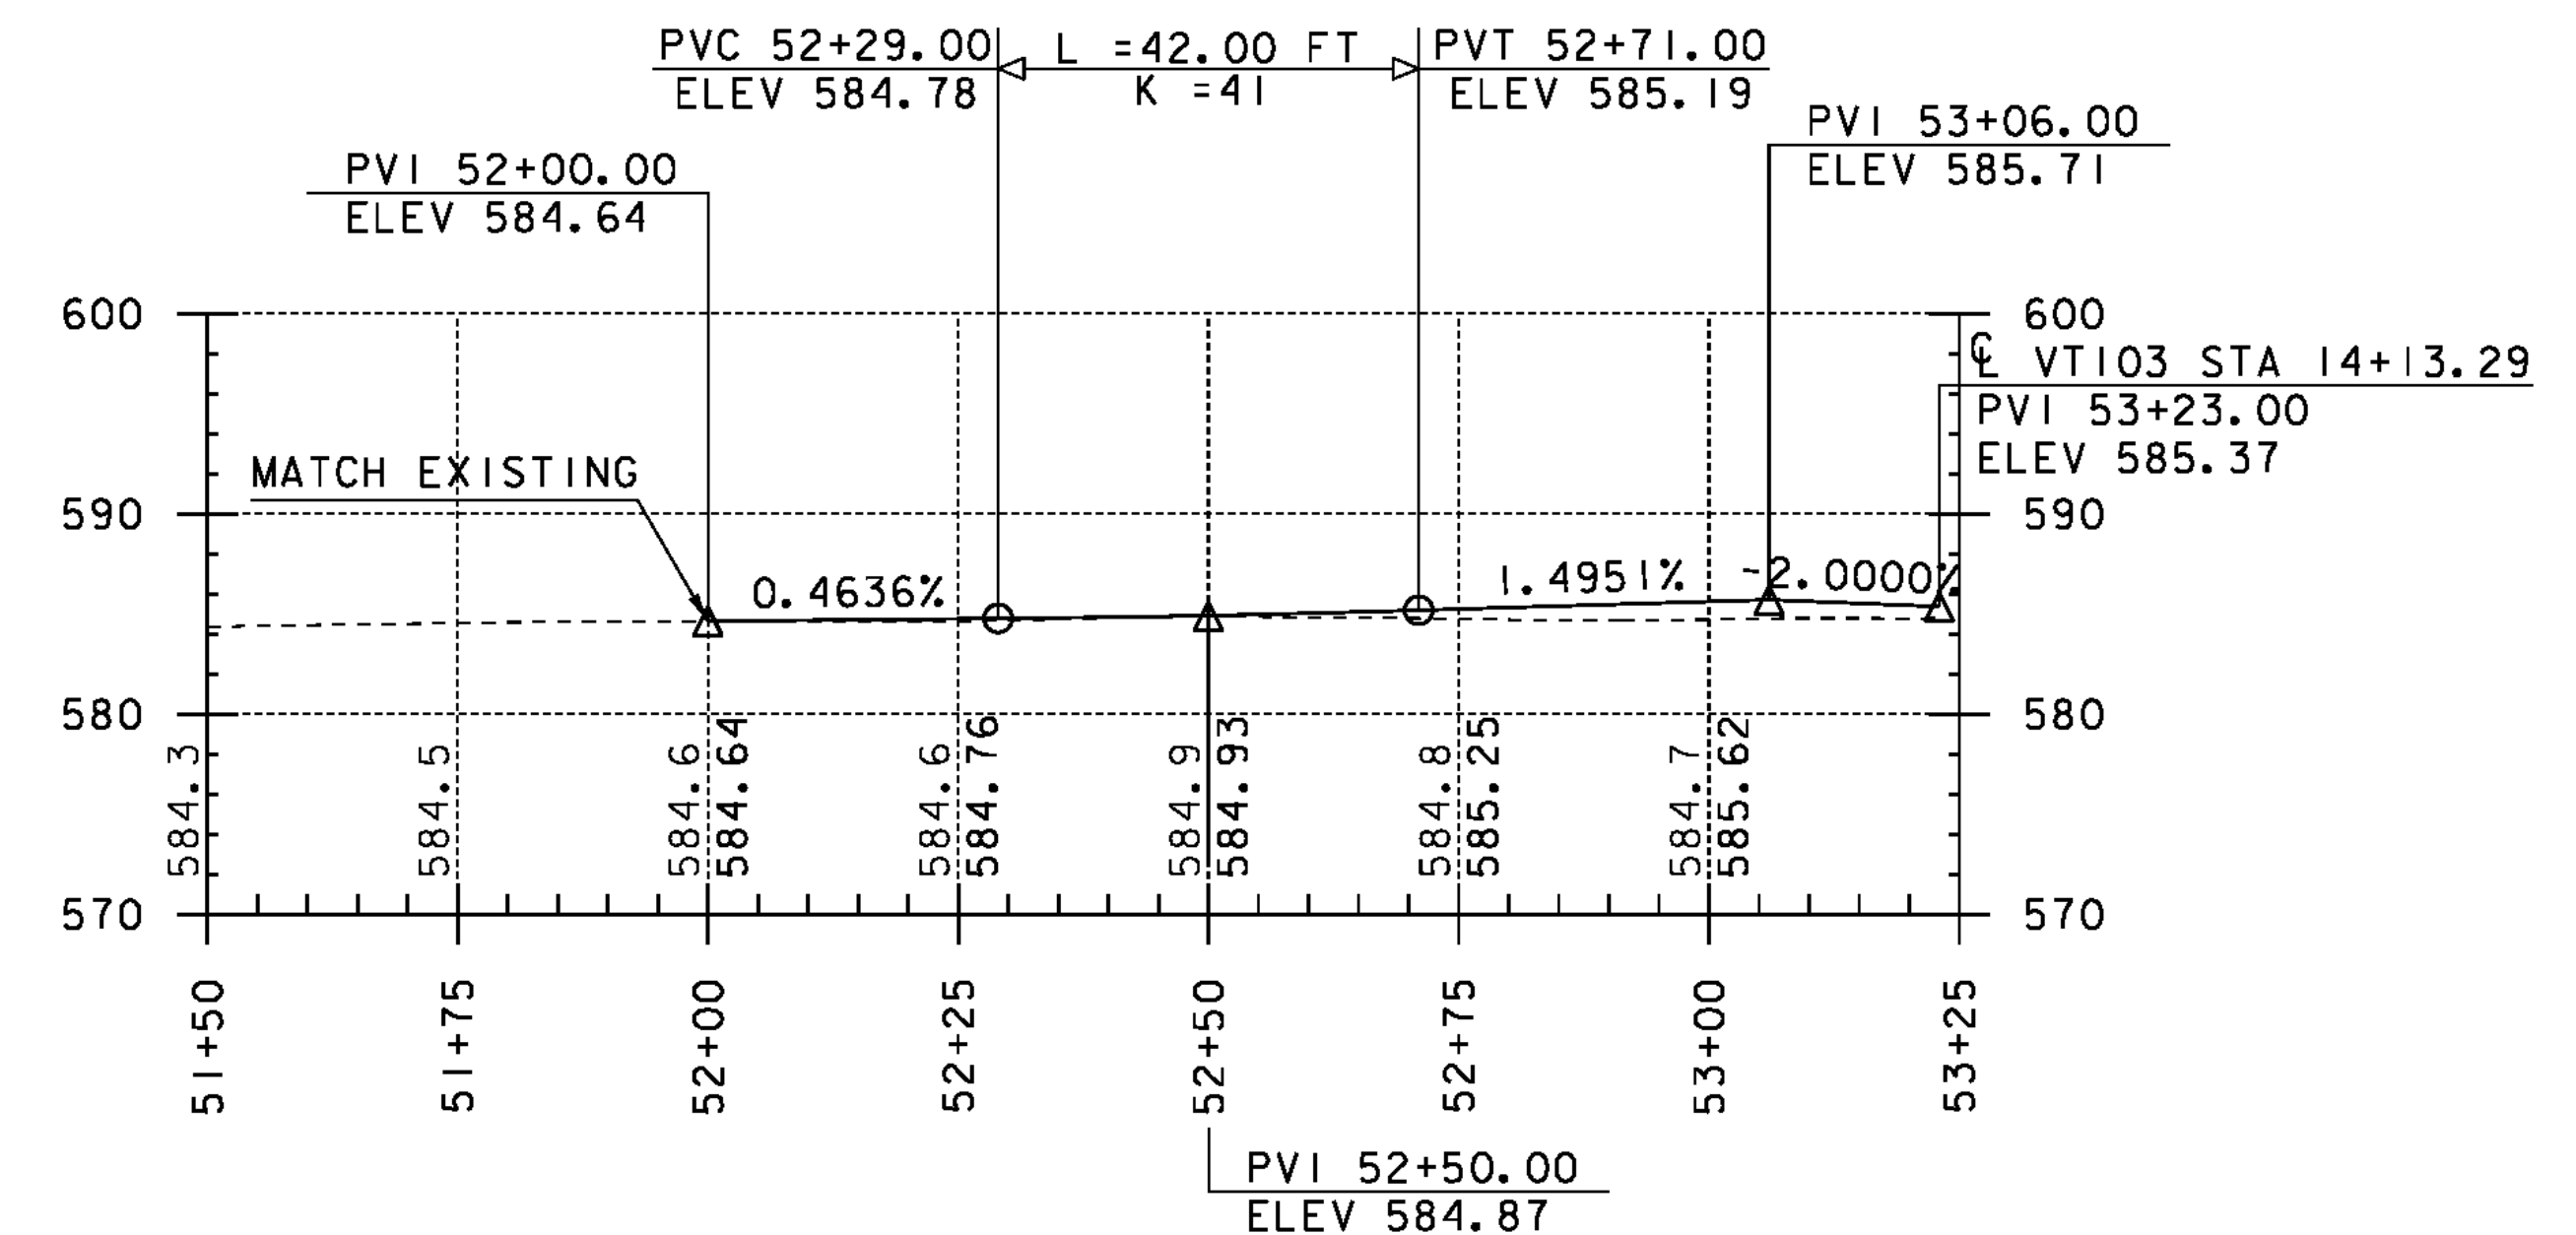

TH 72 PROFILE

ALONG CL ALIGNMENT

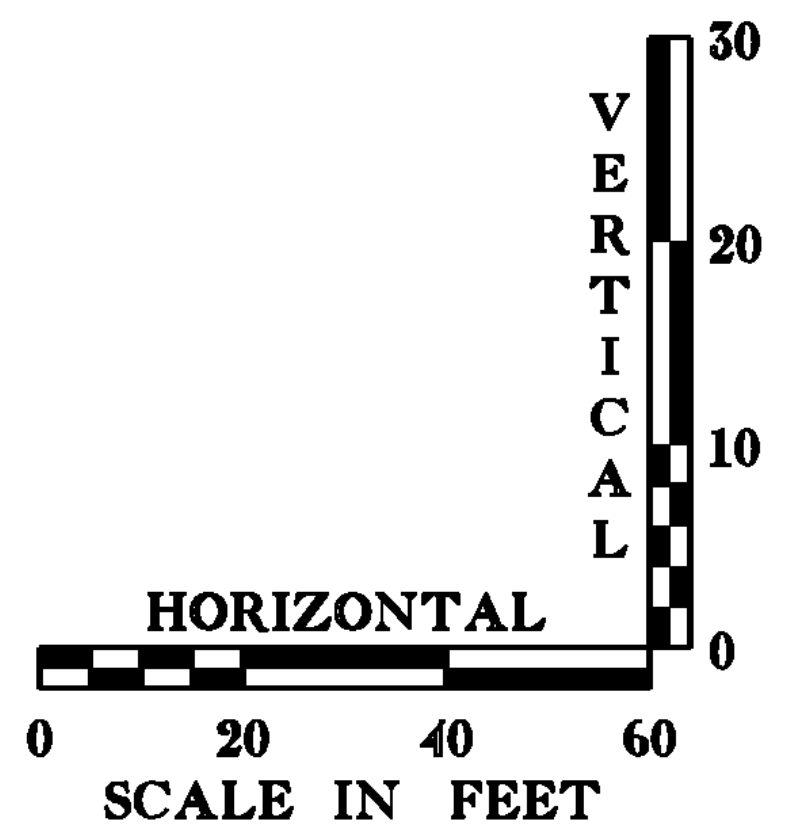

NOTE:

GRADES SHOWN TO THE NEAREST TENTH ARE EXISTING GROUND ALONG CL

GRADES SHOWN TO THE NEAREST HUNDREDTH ARE FINISH GRADE ALONG CL

PROJECT NAME: CHESTER	
PROJECT NUMBER: BRF 025-I(37)	
FILE NAME: 95b168\s95b168pro.dgn	PLOT DATE: 20-SEP-2010
PROJECT LEADER: C.P.WILLIAMS	DRAWN BY: L.J.STONE
DESIGNED BY: H.J. SALLS	CHECKED BY: R.S.YOUNG
BRIDGE 9 VT RT II & TH 72 PROFILE SHEET	SHEET 72 OF 124