


**BALLAST PLATE LAYOUT**  
SCALE: 1:25

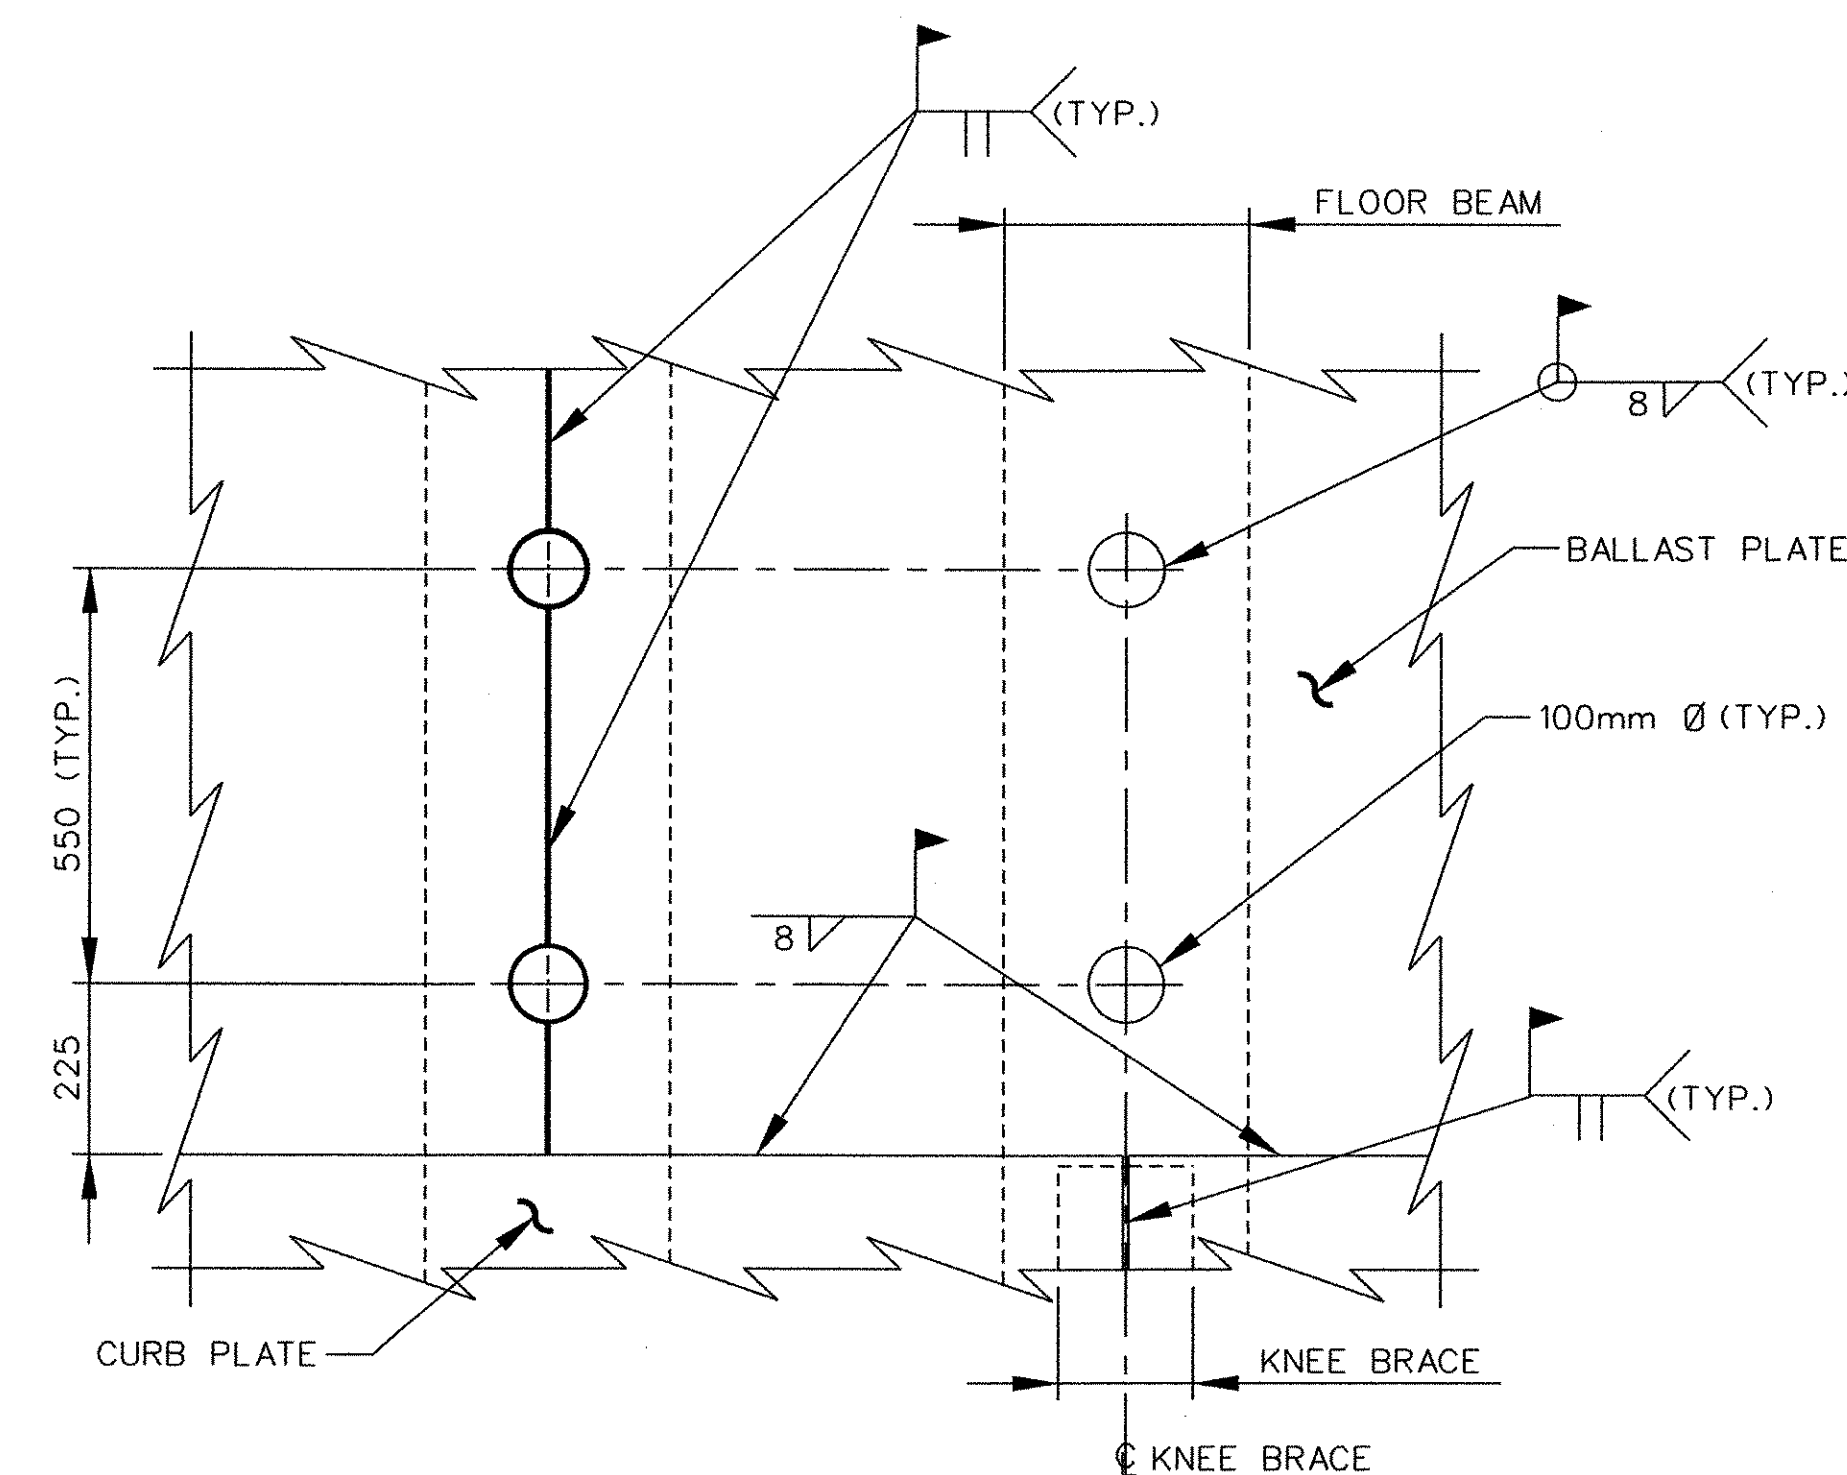

**BALLAST PLATE CONNECTION**  
SCALE: 1:10

**STATE OF VERMONT  
AGENCY OF TRANSPORTATION**

Town Of	BRATTLEBORO	Bridge No.	62.56
Highway No.	VT. ROUTE 9	Log Sta.	
		Surv. Sta.	
ROUTE 9 BRIDGE			
SUPERSTRUCTURE DETAILS			
Designed By		Drawn By	DHL
Checked By	GJB Date	Bridge Design Supervisor	JHR Date
PROJECT	BRATTLEBORO	PROJECT NO.	NH BRF 010-2(2)
I.G.C. Info.			
Bridge Sheet No. 6		Sheet 74 of 145	

Plot Date: 10-02-2002  
File: rt9br161