



RAILROAD CROSS SECTIONS

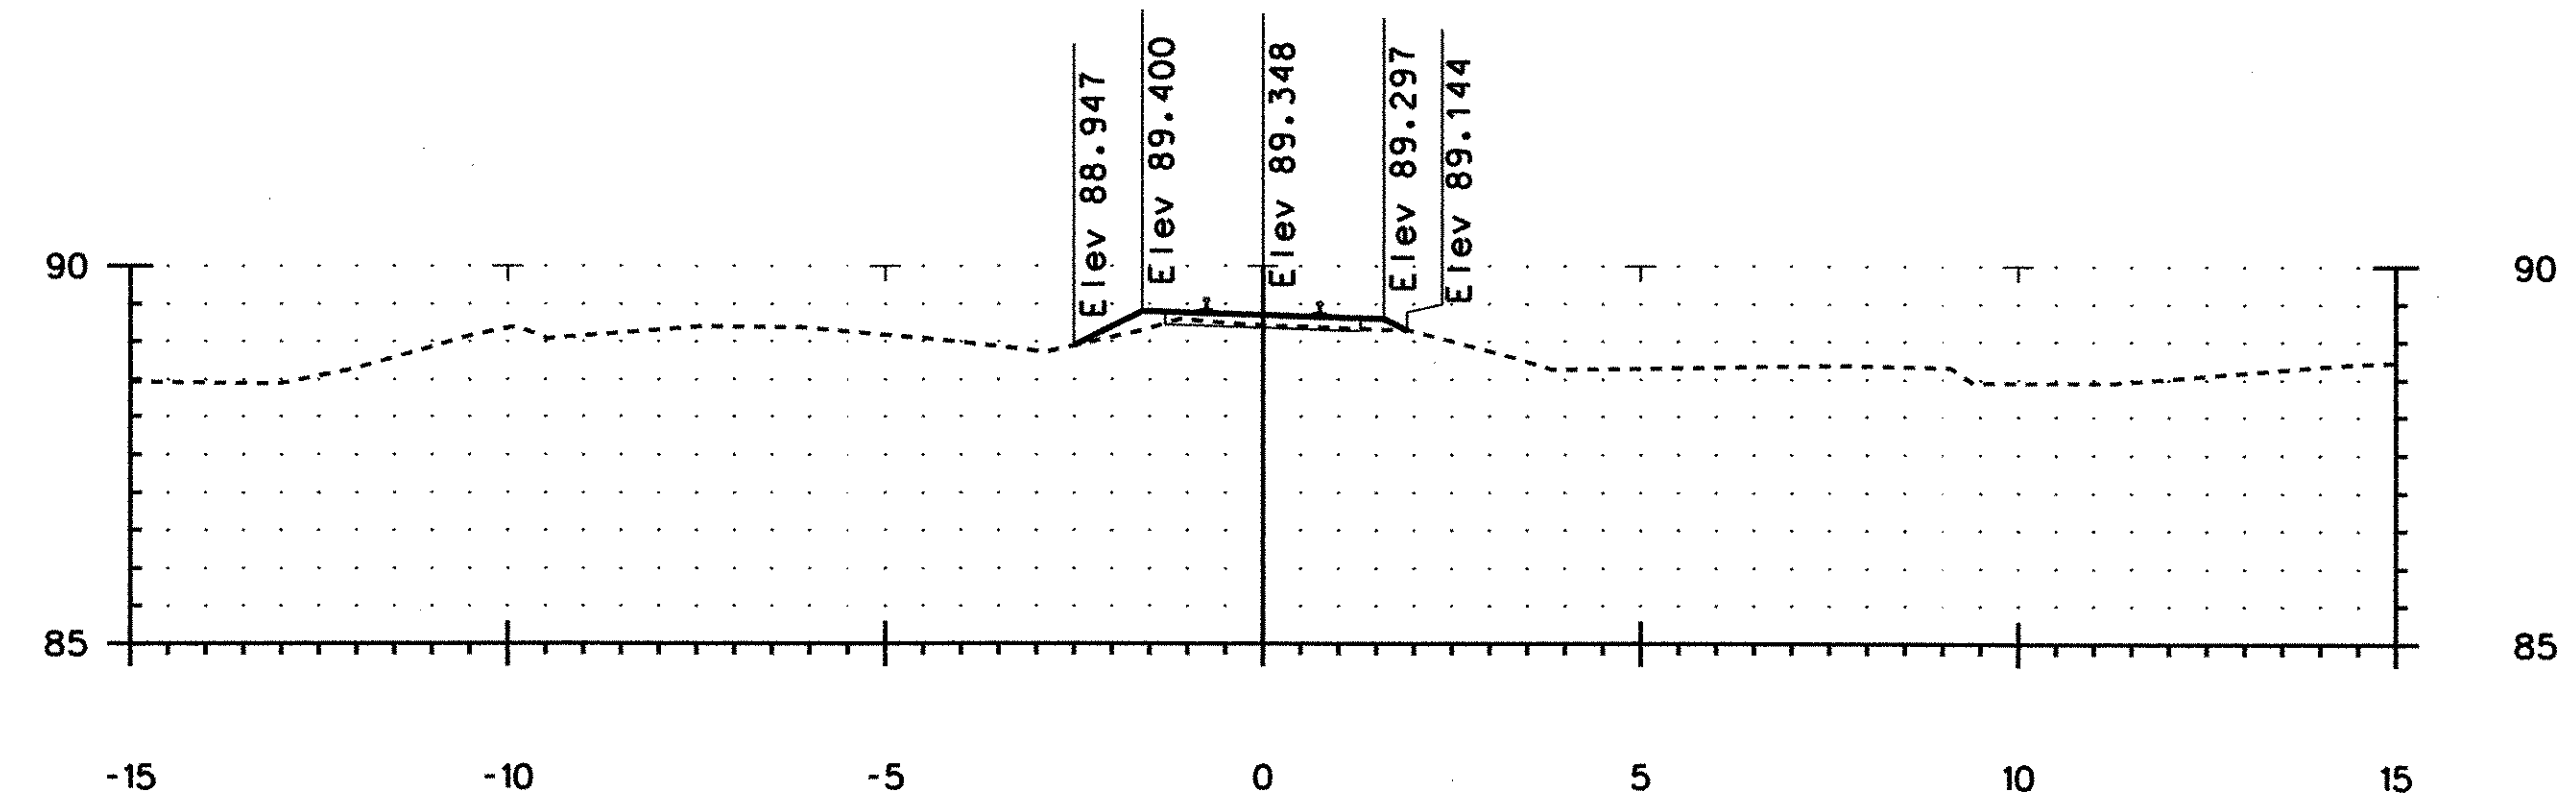

50+580.000

END TRANSITION SECTION
BEGIN TRACK REHABILITATION

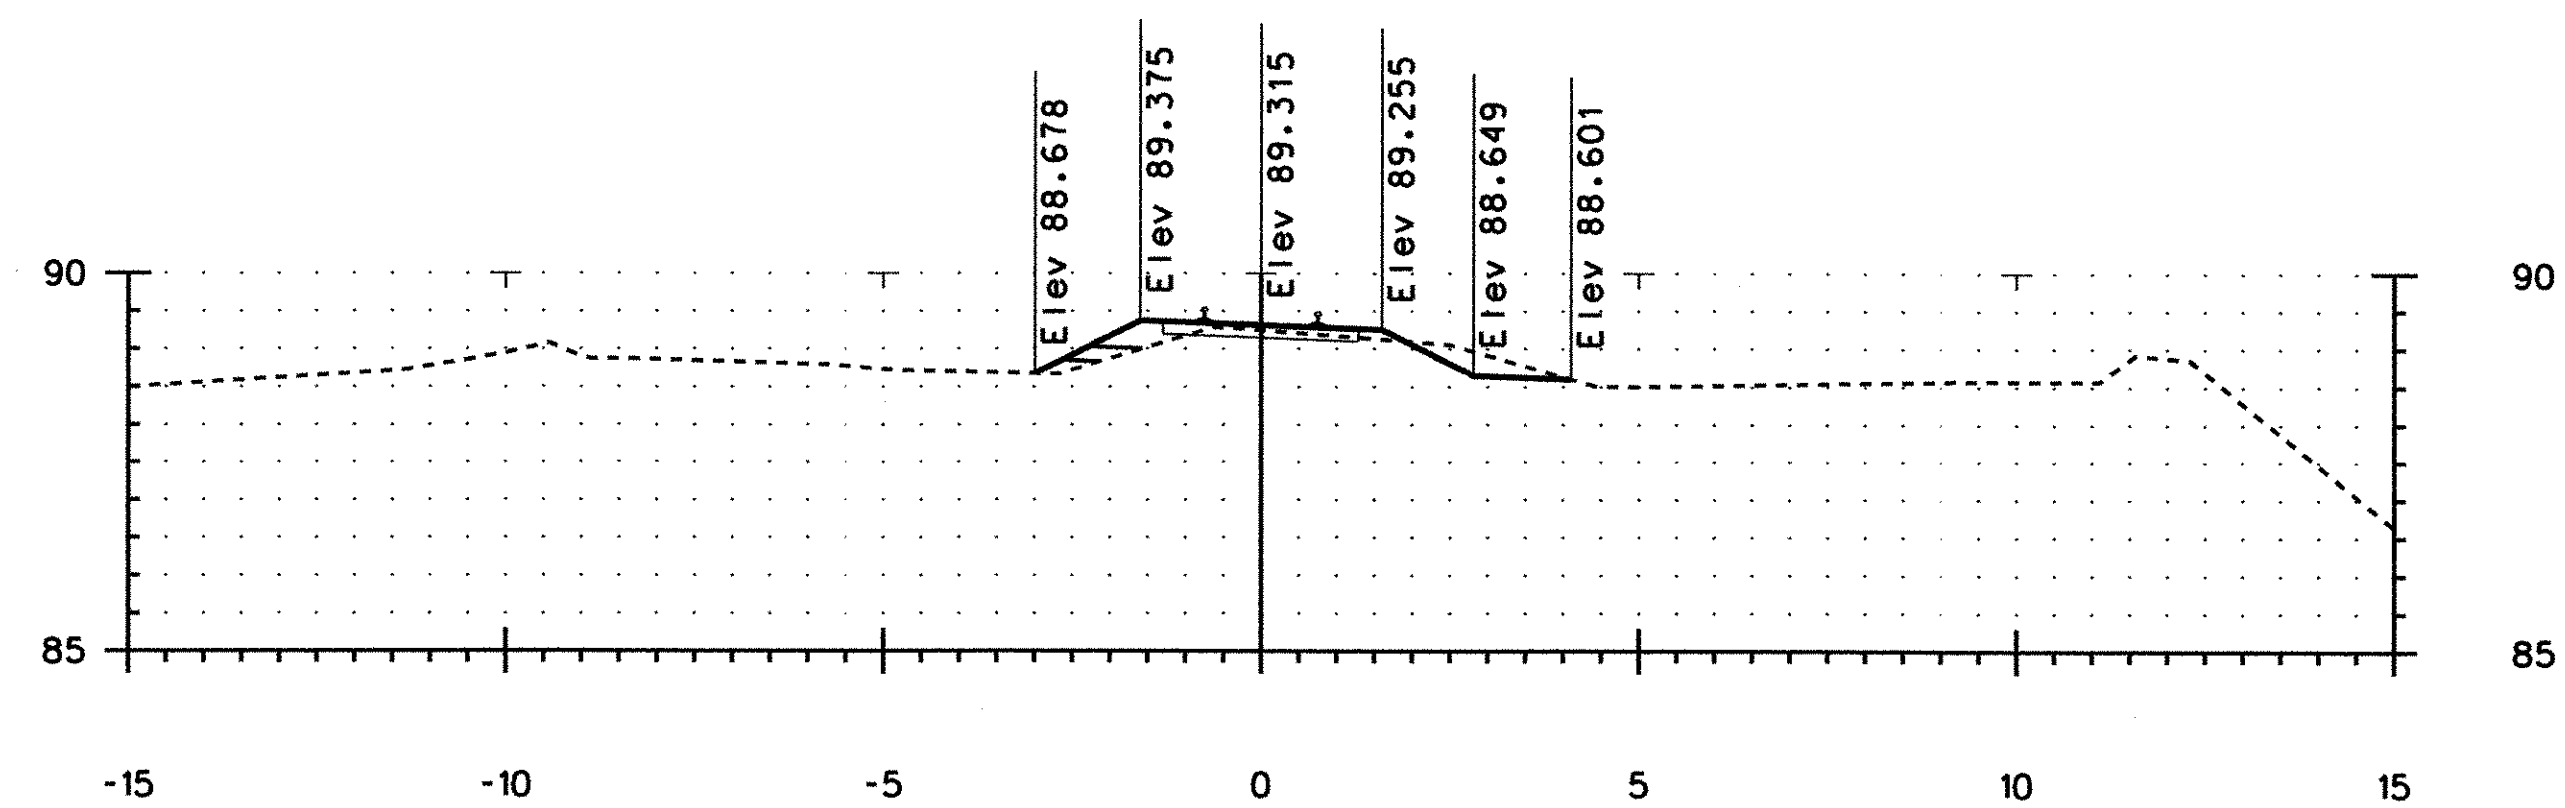

50+560.000



PROJECT:	BRATTLEBORO	PROJECT NO.:	NH 010-2(2)
DESIGN FILE NAME:	U:\99123-Brattleboro\dgn\zb270xs1.dgn		
IPARM FILE NAME:	PLOT DATE: 10-02-2002		
FROM STA: 50+560.000 TO STA: 50+580.000 SHEET: 130 OF 145			