




ITEM x1pg (4 REQ'D)
SCALE 1:10 (PL28x280 x 1905)

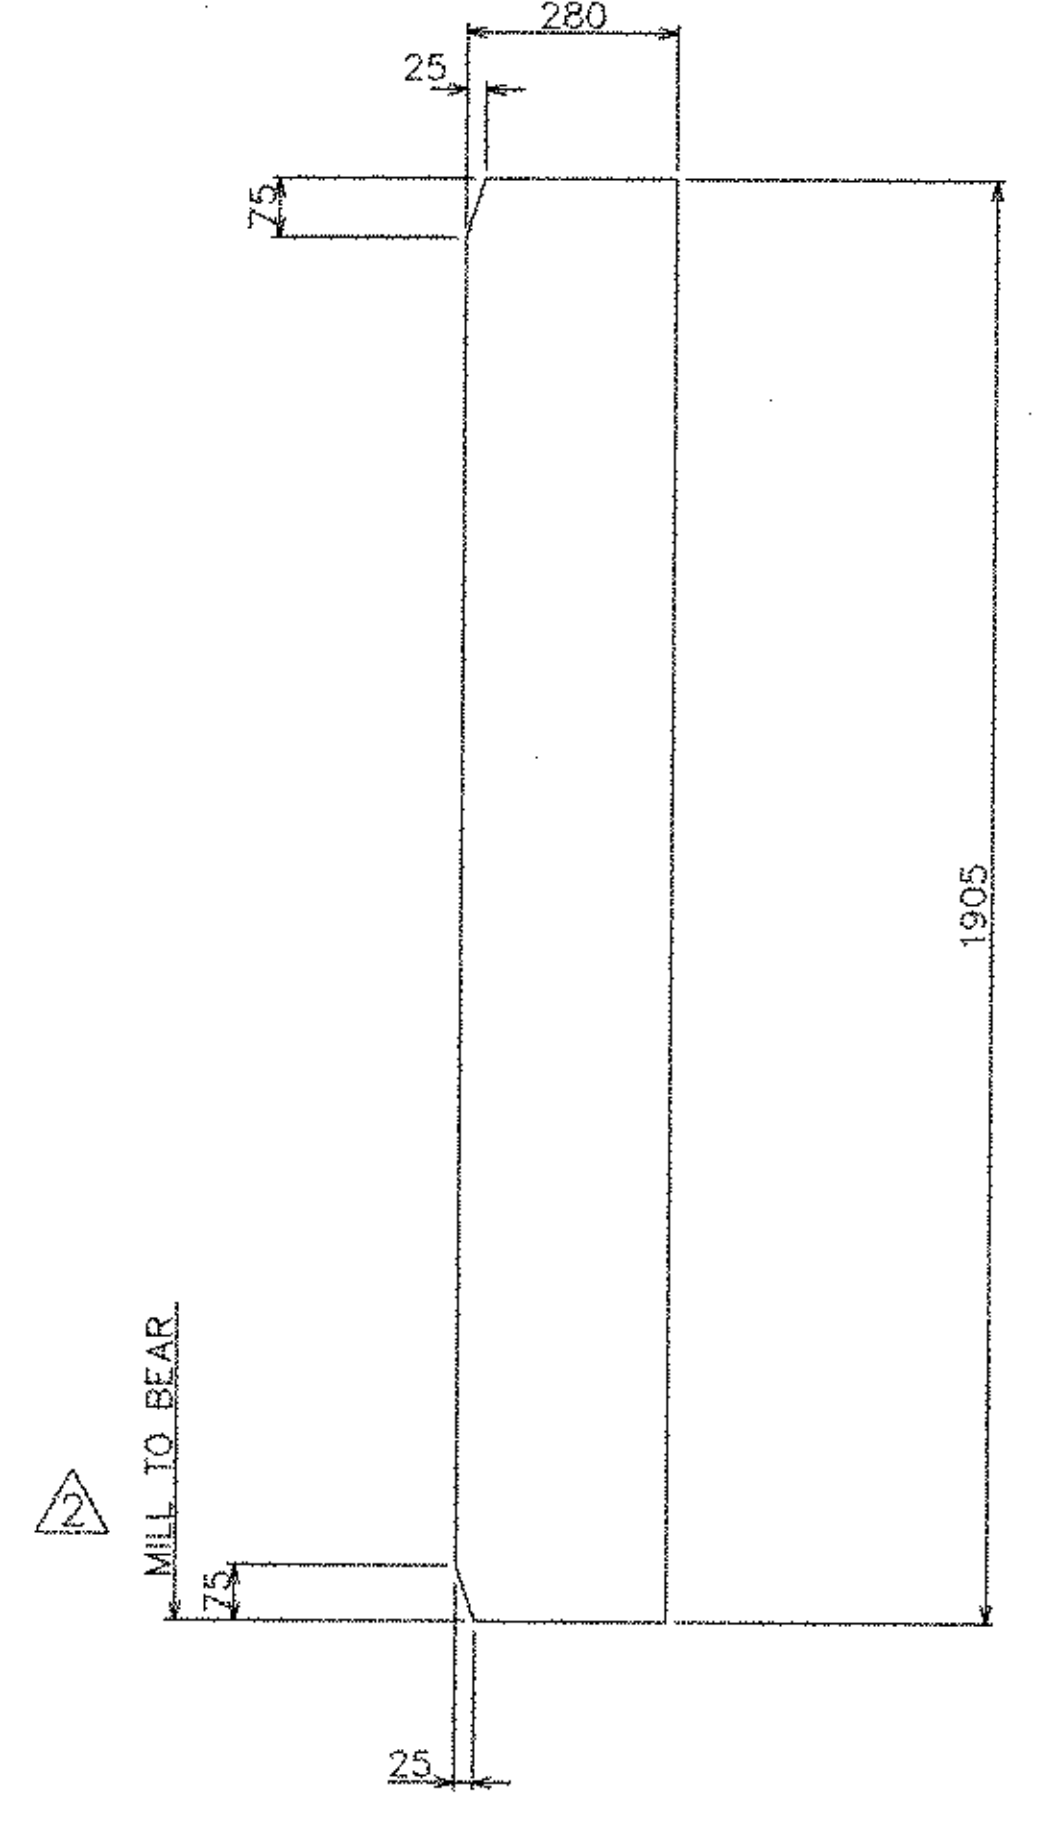


ITEM x1pb (4 REQ'D)
SCALE 1:10 (PL28x280 x 1905)

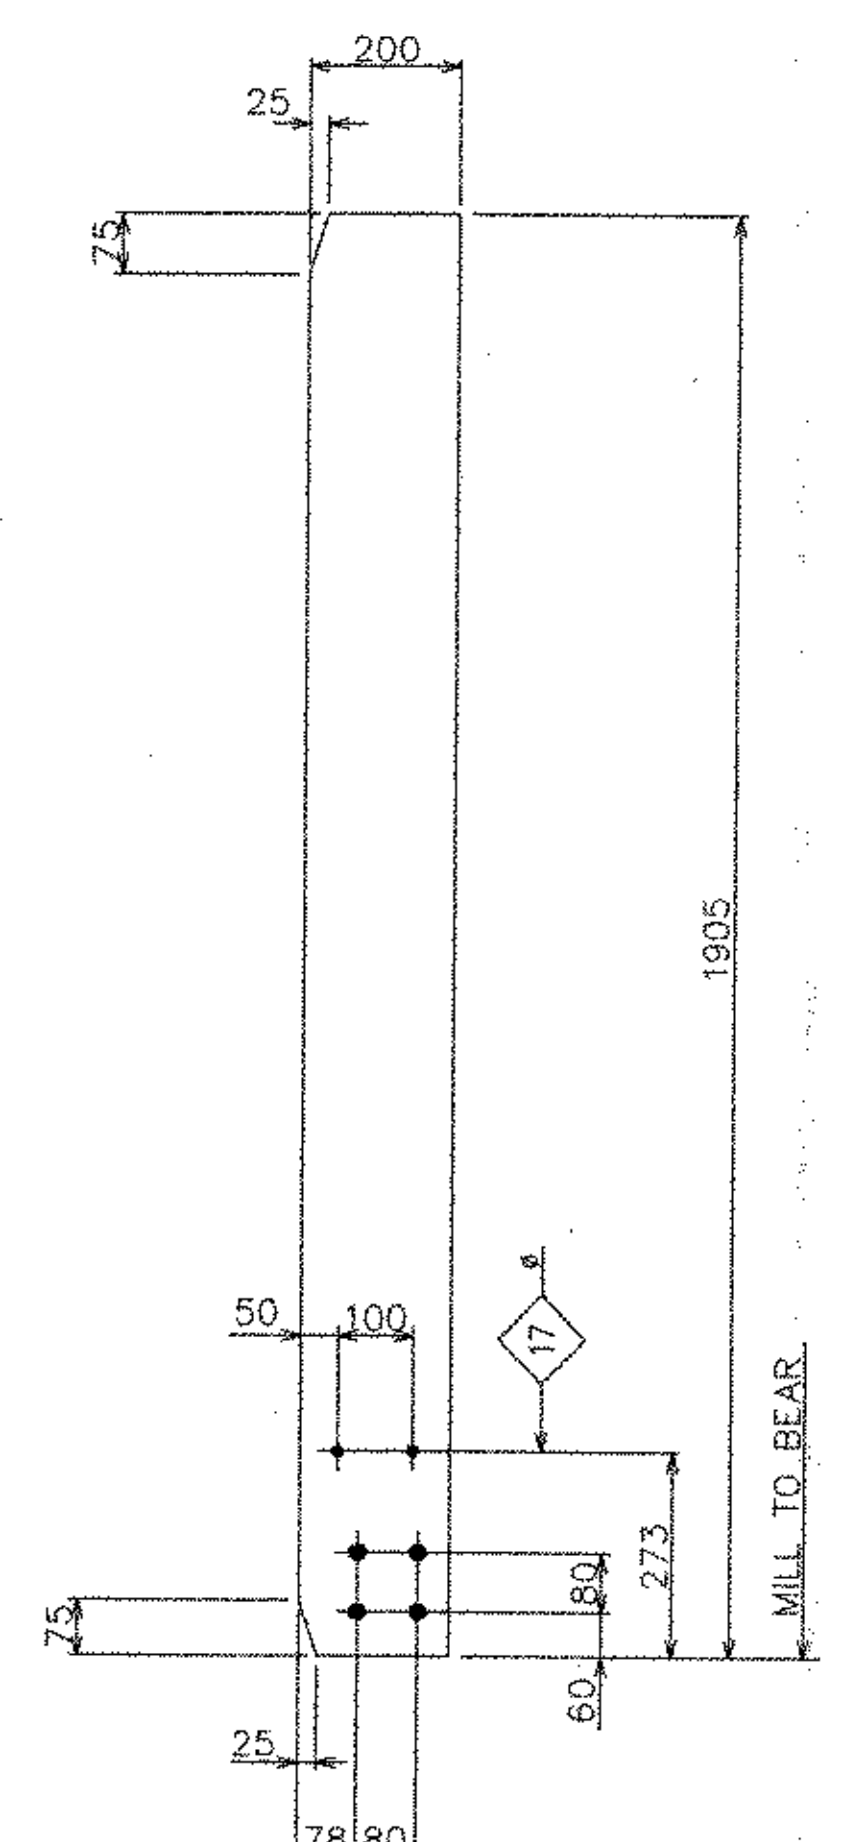


ITEM x1pc (4 REQ'D)
SCALE 1:10 (PL14x200 x 1905)

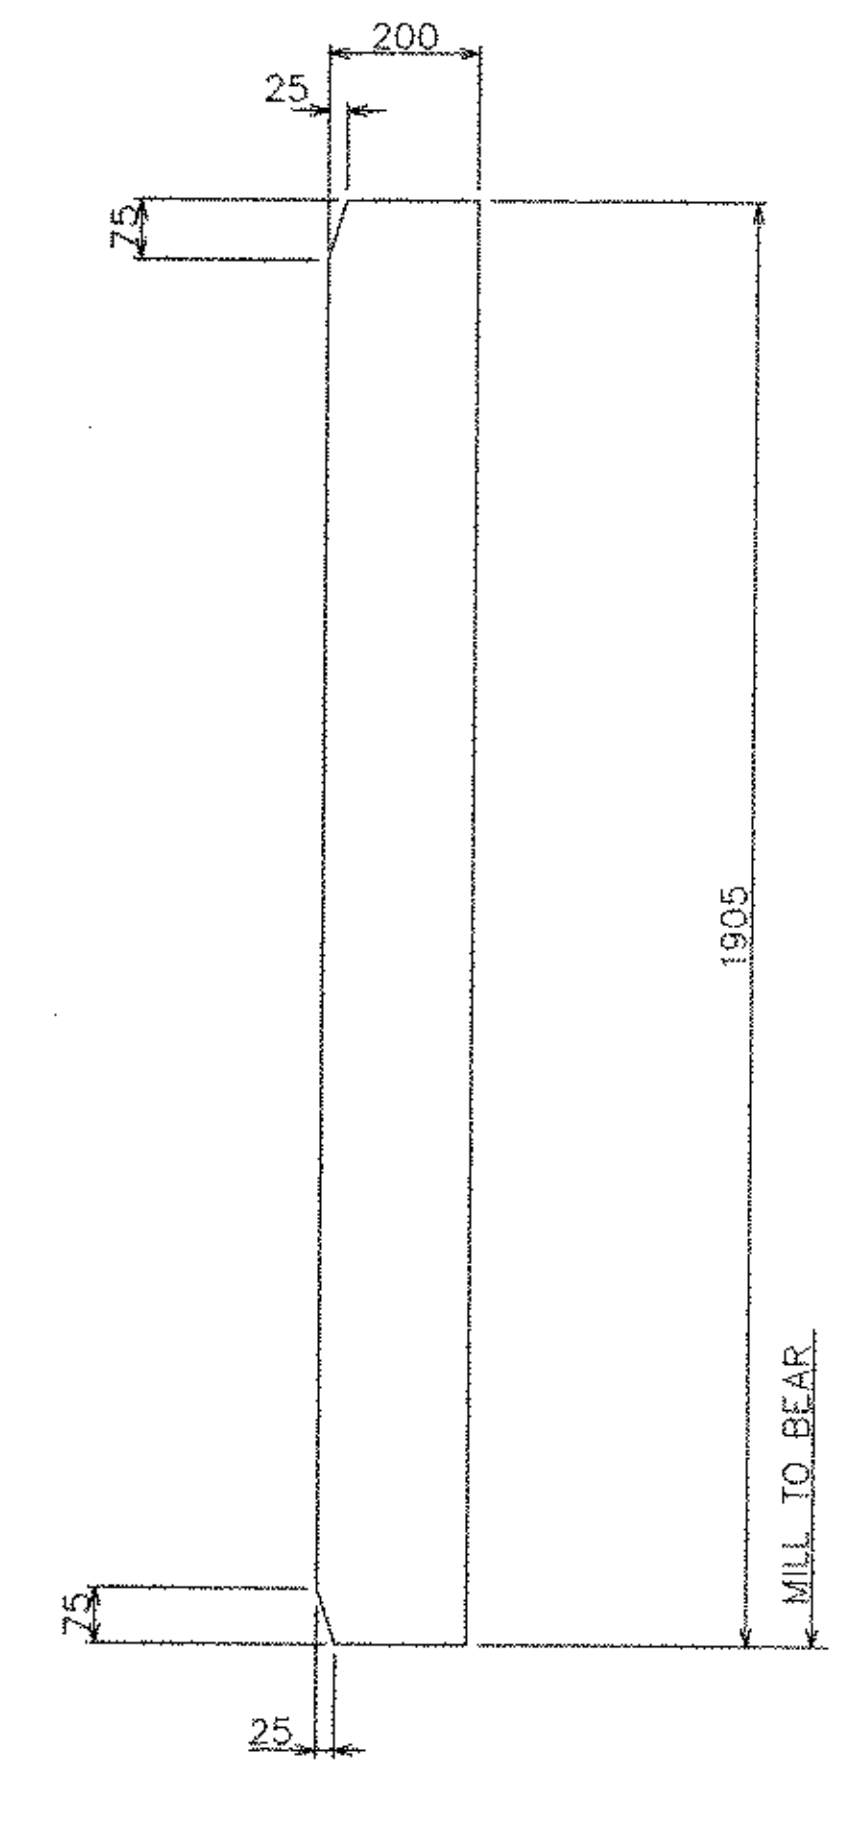


ITEM x1pd (18 REQ'D)
SCALE 1:10 (PL14x200 x 1905)

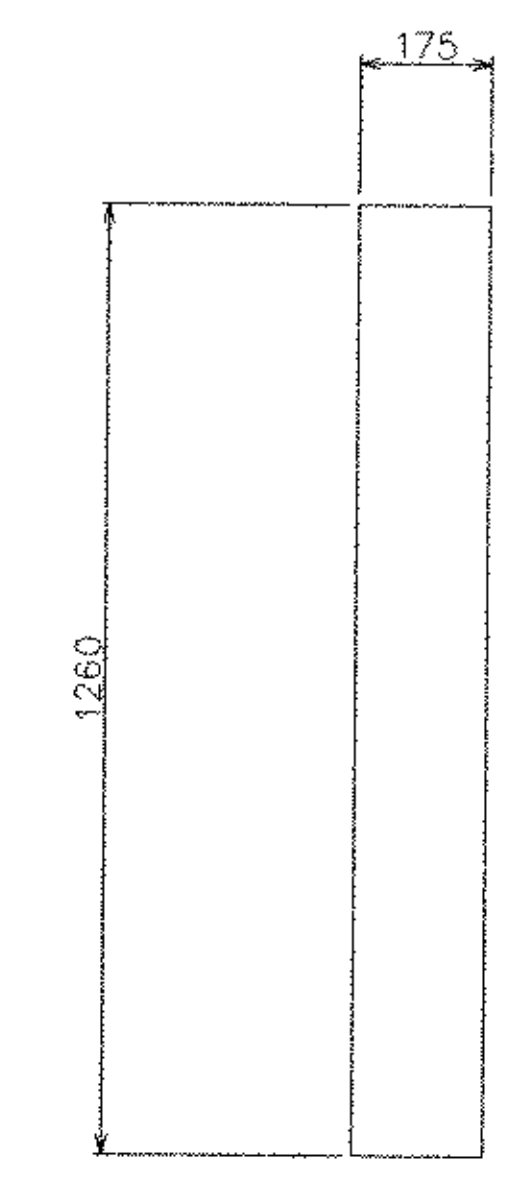


ITEM x1pf (20 REQ'D)
SCALE 1:10 (PL20x175 x 1260)

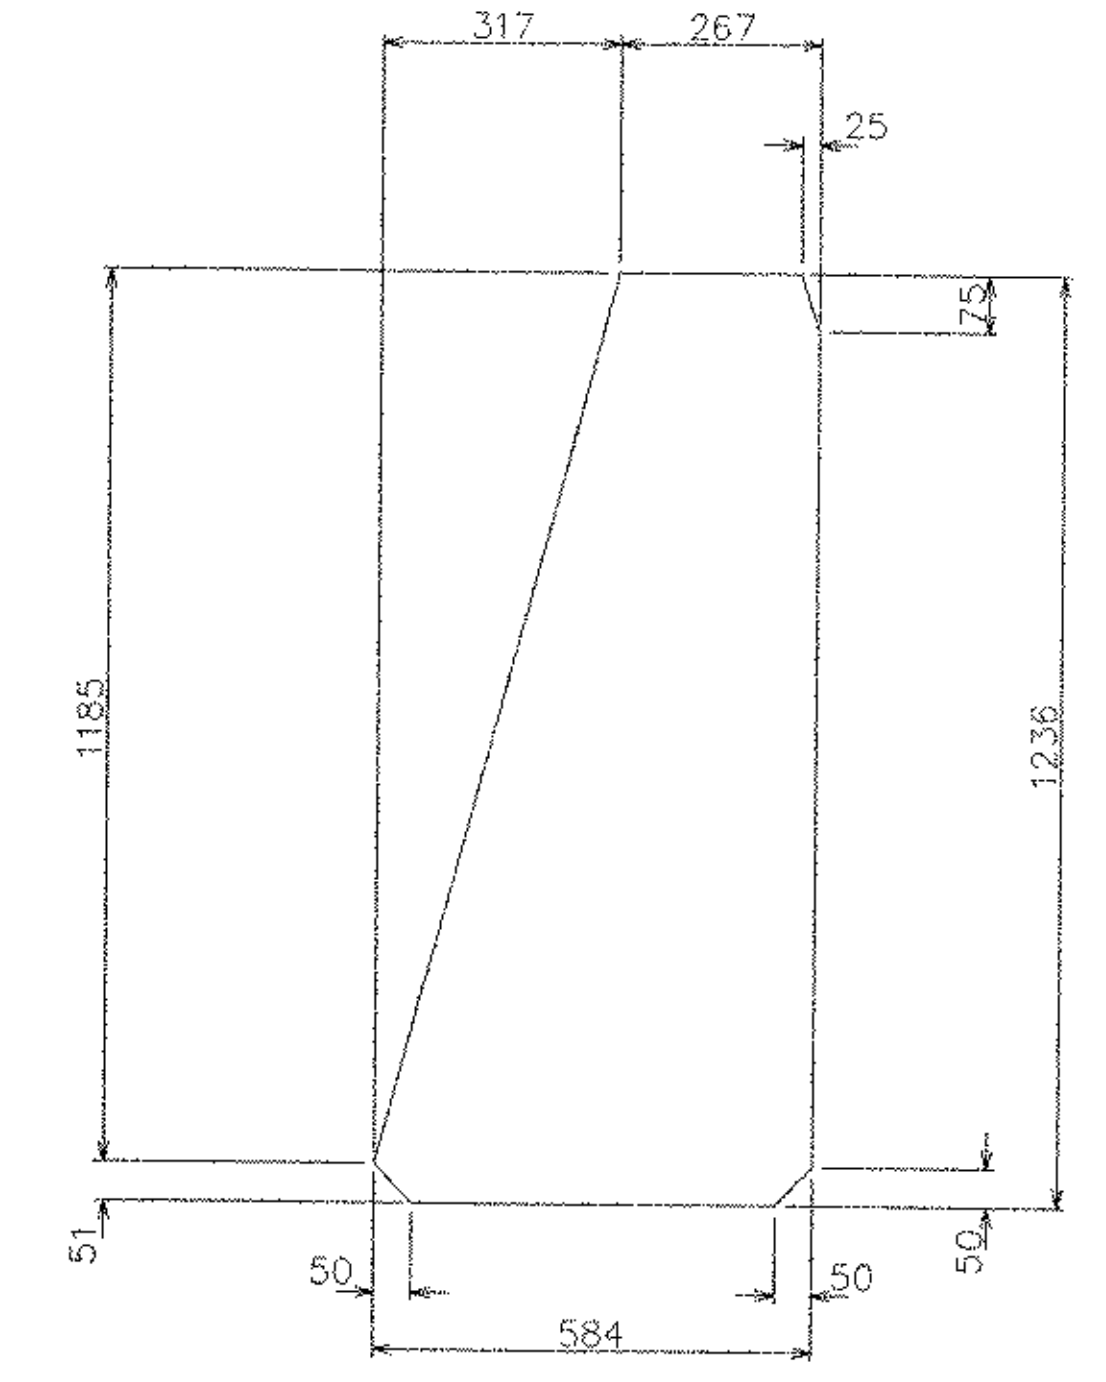


ITEM x1pg (20 REQ'D)
SCALE 1:10 (PL20x584 x 1236)

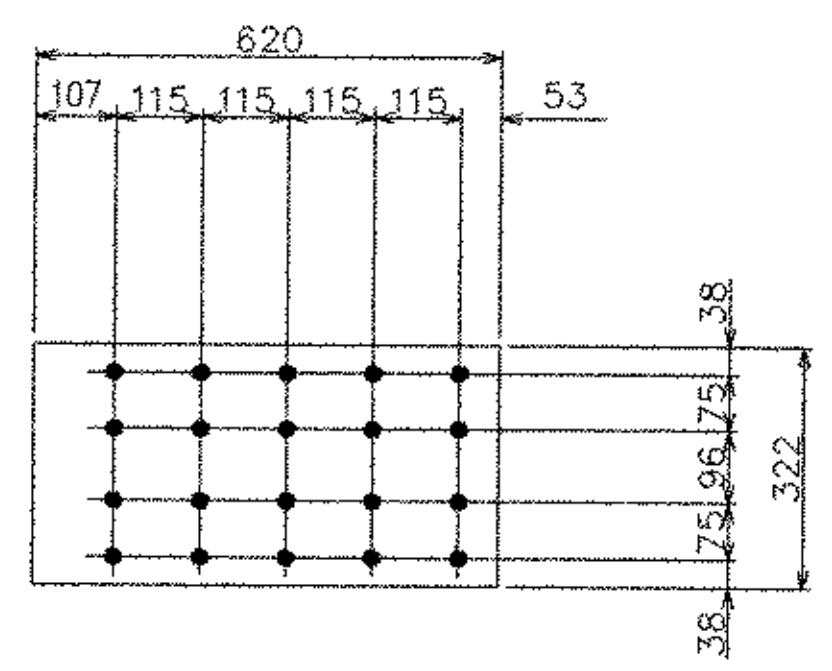


ITEM x1ph (20 REQ'D)
SCALE 1:10 (PL20x322 x 620)

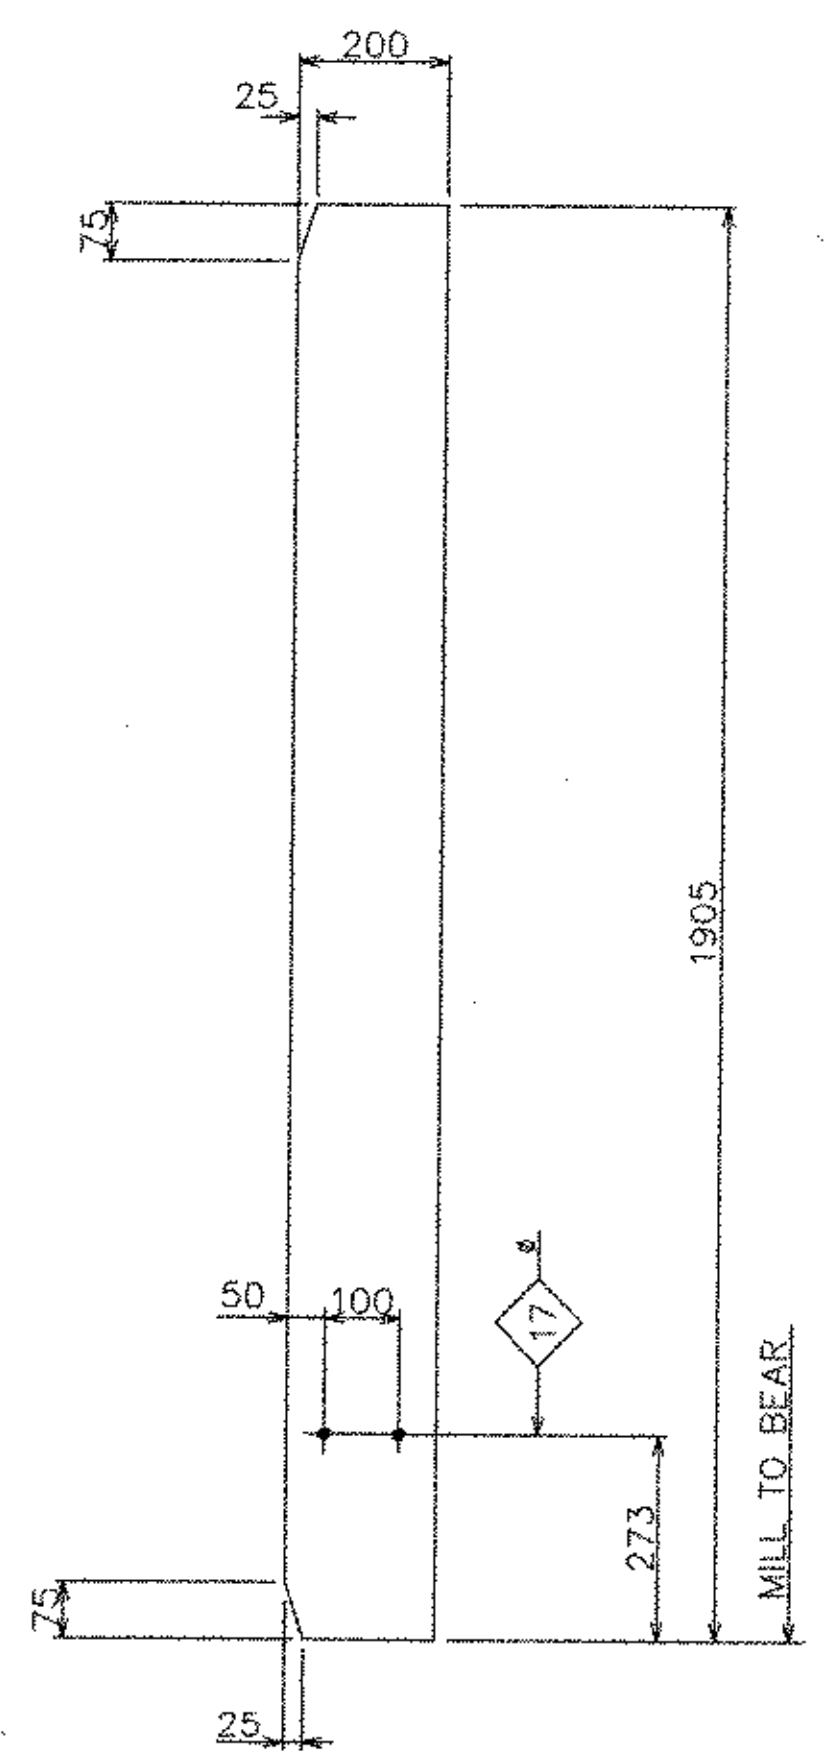

ITEM x1pk (16 REQ'D)
SCALE 1:10 (PL14x200 x 1905)

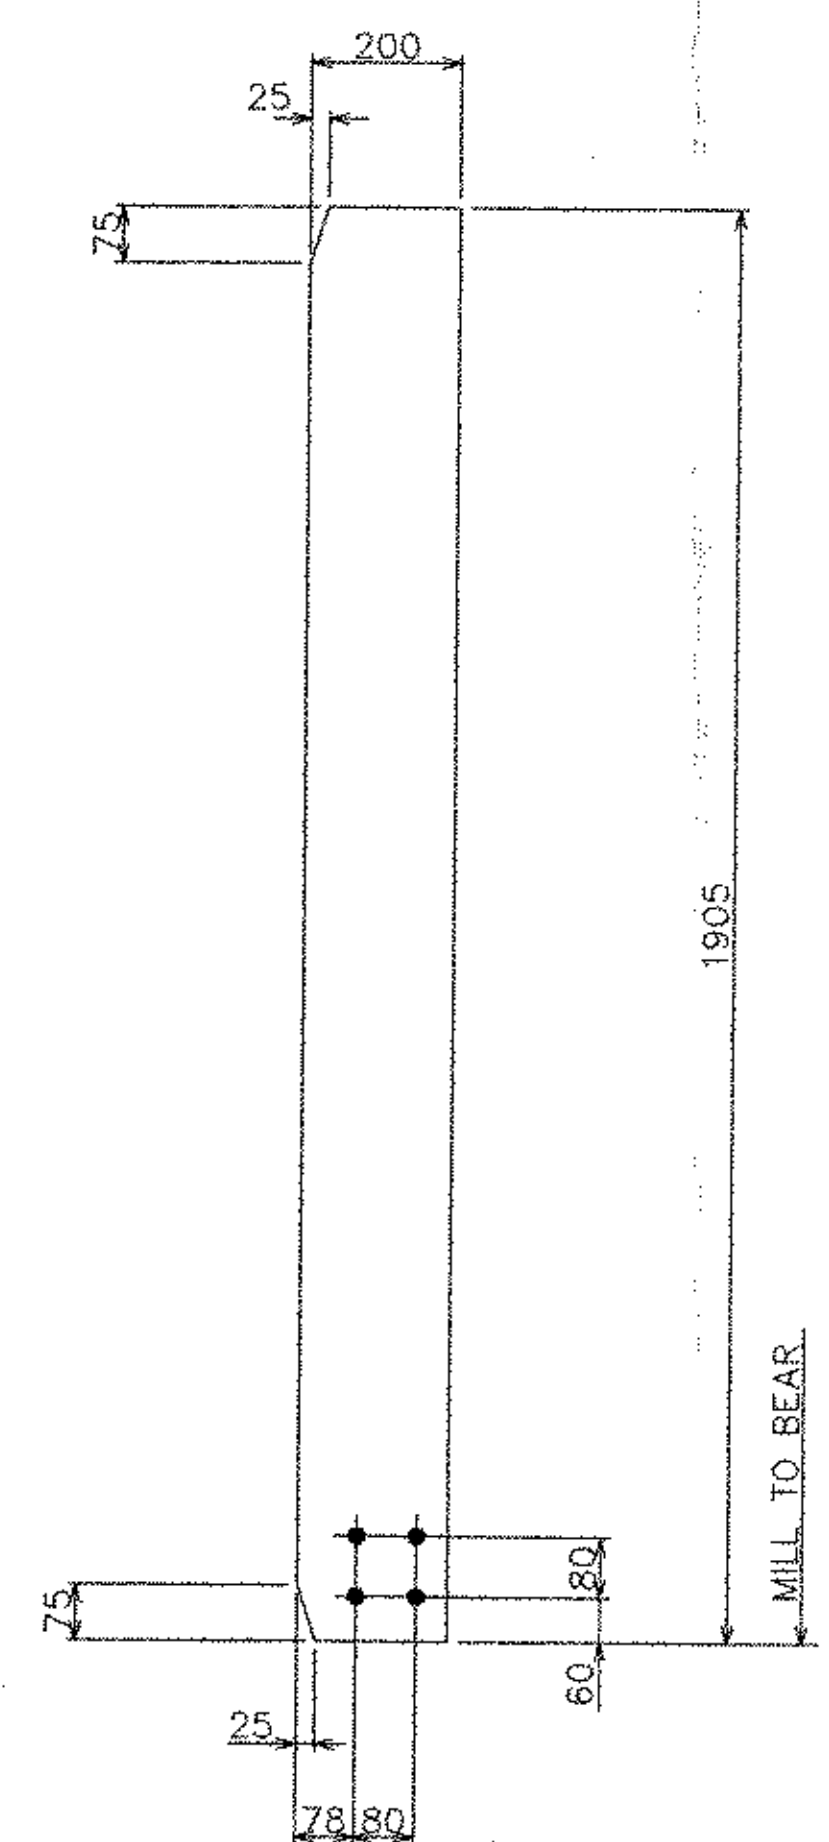


ITEM x1pm (2 REQ'D)
SCALE 1:10 (PL14x200 x 1905)

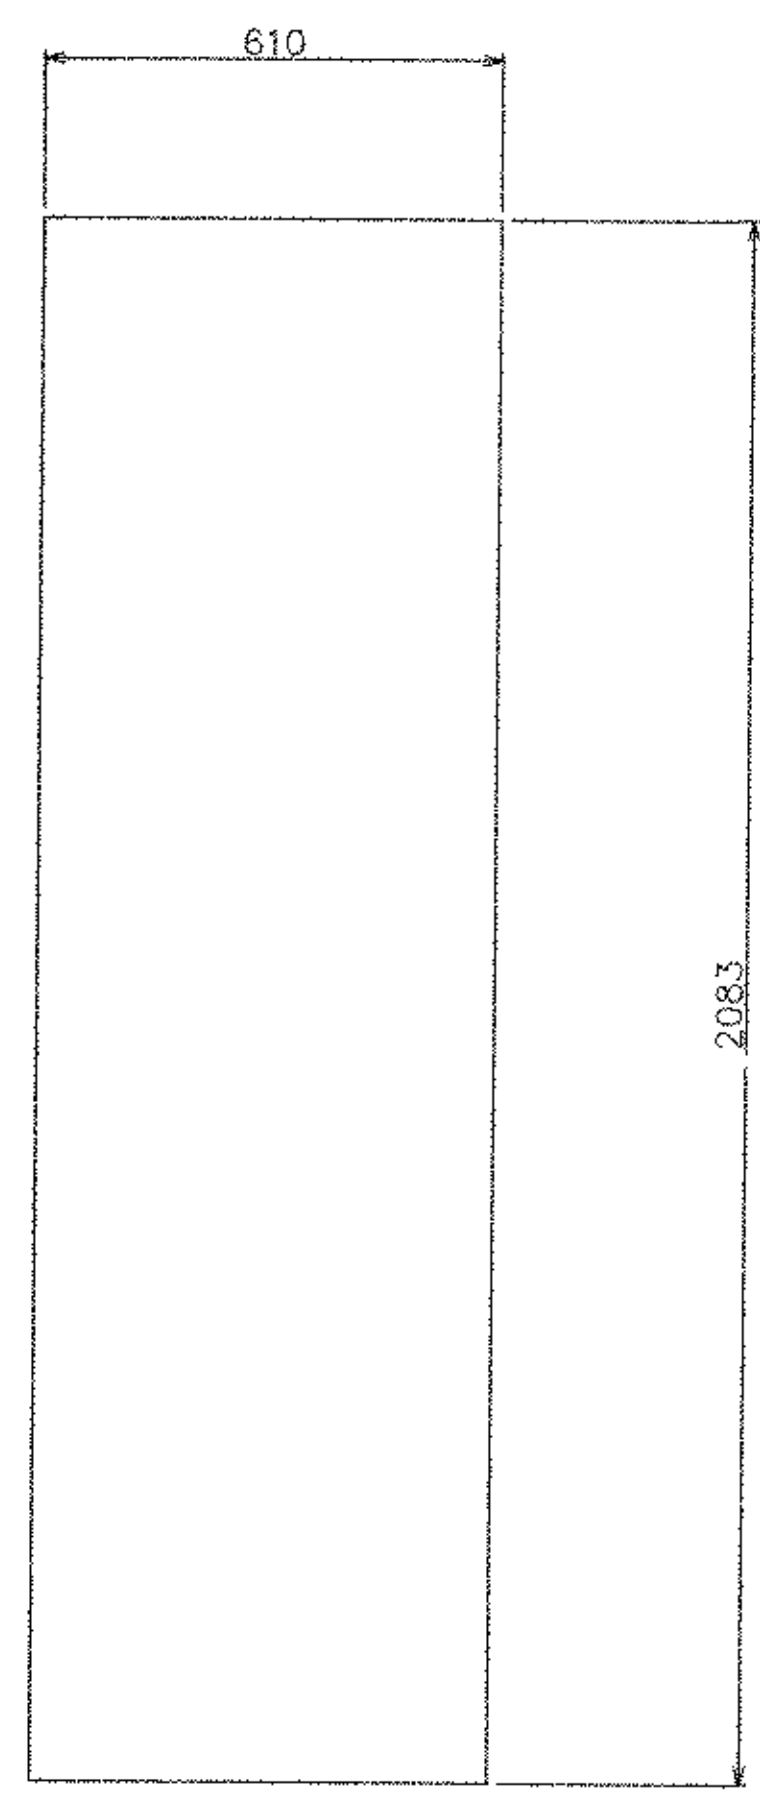

ITEM x1pn (4 REQ'D)
SCALE 1:10 (PL14x610 x 2083)

NOTES:
ALL HOLES 24mm (U.N.O)

STEEL-ART, INCORPORATED
40 WEST MAIN STREET
GALETON, PA 16922
(814) 435-6997

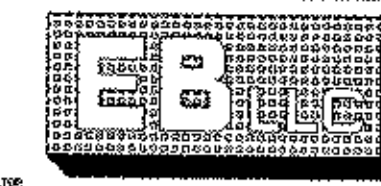

EASTERN BRIDGE LLC
RURAL RTE 2, BOX 302
CLAREMONT, NH 03743
603-542-5202

REVISIONS			STATE OF VERMONT AGENCY OF TRANSPORTATION	
NO.	DATE	DESCRIPTION	CONTRACT	PIN
1	5/14/03	PER APPROVAL	PROPOSED IMPROVEMENT TO RR BRIDGE #62.56	
	6/24/03	PER APPROVAL	OVER VT ROUTE 9 (PRINCIPAL ARTERIAL)	
	8/4/03	Approval	WINDHAM COUNTY, TOWN OF BRATTLEBORO	
			TITLE: GIRDER PLATES	
DRAWN BY: TJS		SHOP ORDER	DWG. NO.	
3/19/03		4015	X1	
DWB BY: RGY		BLOCK NO.	SHEET NO.	
4/9/03			18 / 20	