


STA. 50+272.791 PROP. NECR=
STA. 30+222.922 PROP. RT. 9

**ROUTE 9 BRIDGE
PLAN**
SCALE 1:100

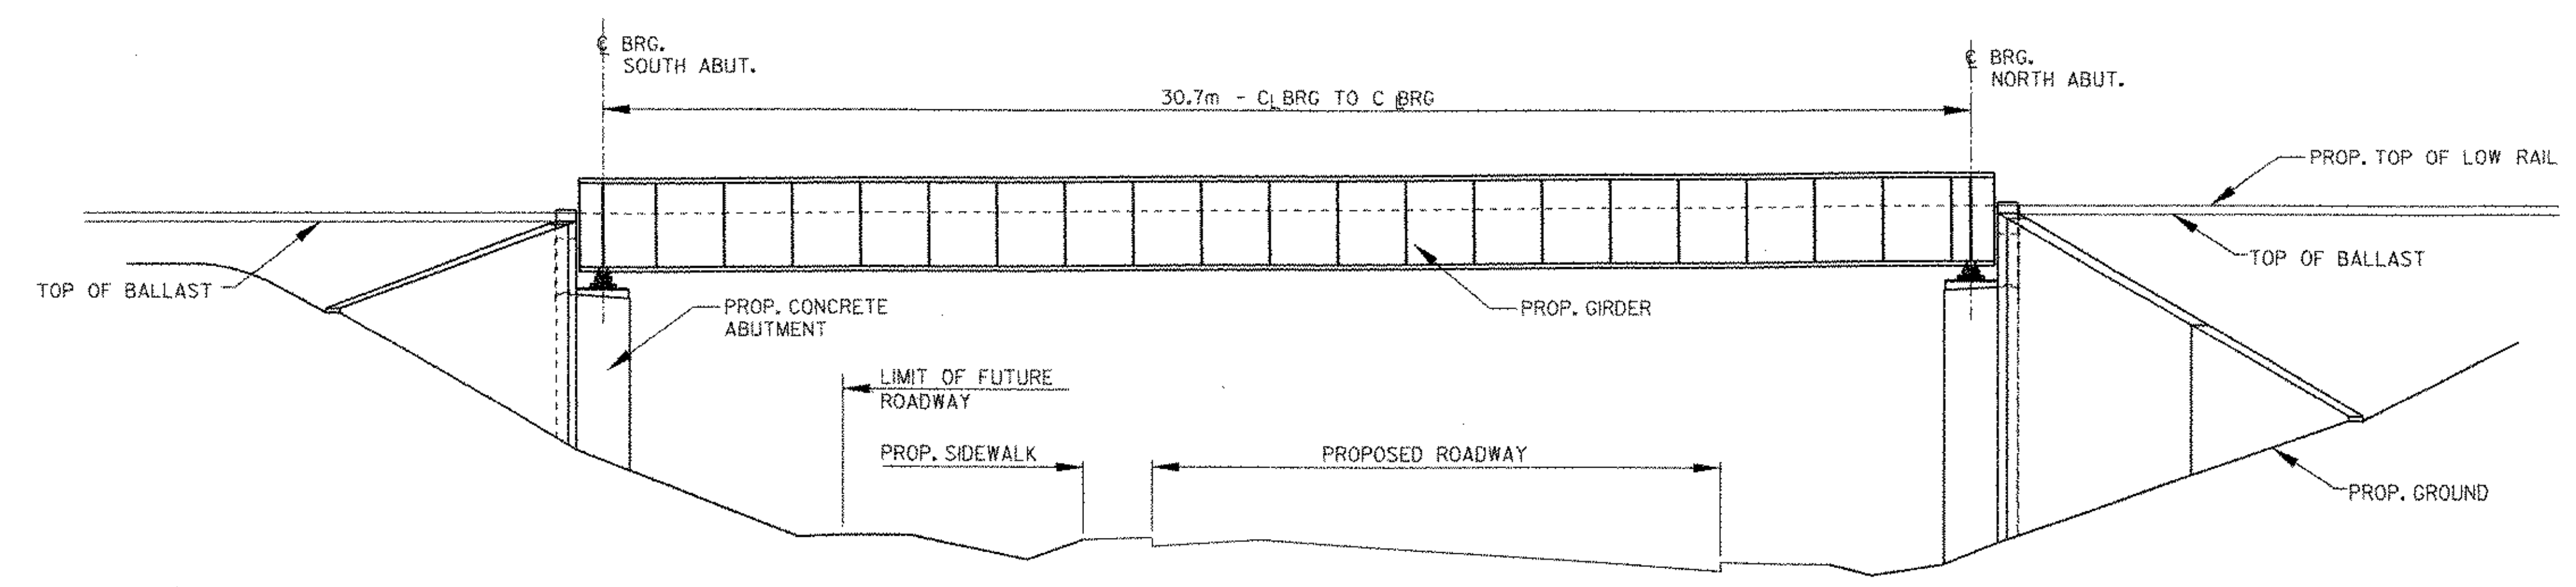

**ROUTE 9 BRIDGE
ELEVATION**
SCALE 1:100

DATUM	
VERTICAL	_____
HORIZONTAL	_____

FEB 05 2003

**VT. ROUTE 9 BRIDGE
PLAN AND ELEVATION**

SURVEYED BY	N/A	DATE	N/A
DRAWN BY	DHL	DATE	_____
SQUAD LEADER	JHR		
DESIGN FILE NO.	95b270\structures\rt9br100.dgn		
IPARM FILE	rt9br100pe.d	DATE PLOTTED	09-MAR-2001

**BRATTLEBORO
NH BR 012-K33)**

R.O.W. SHEET 14 OF 27 SHEETS

223 Row