


**PLAN  
NORTHWEST MECHANICALLY  
STABILIZED EARTH WALL**  
SCALE 1/75

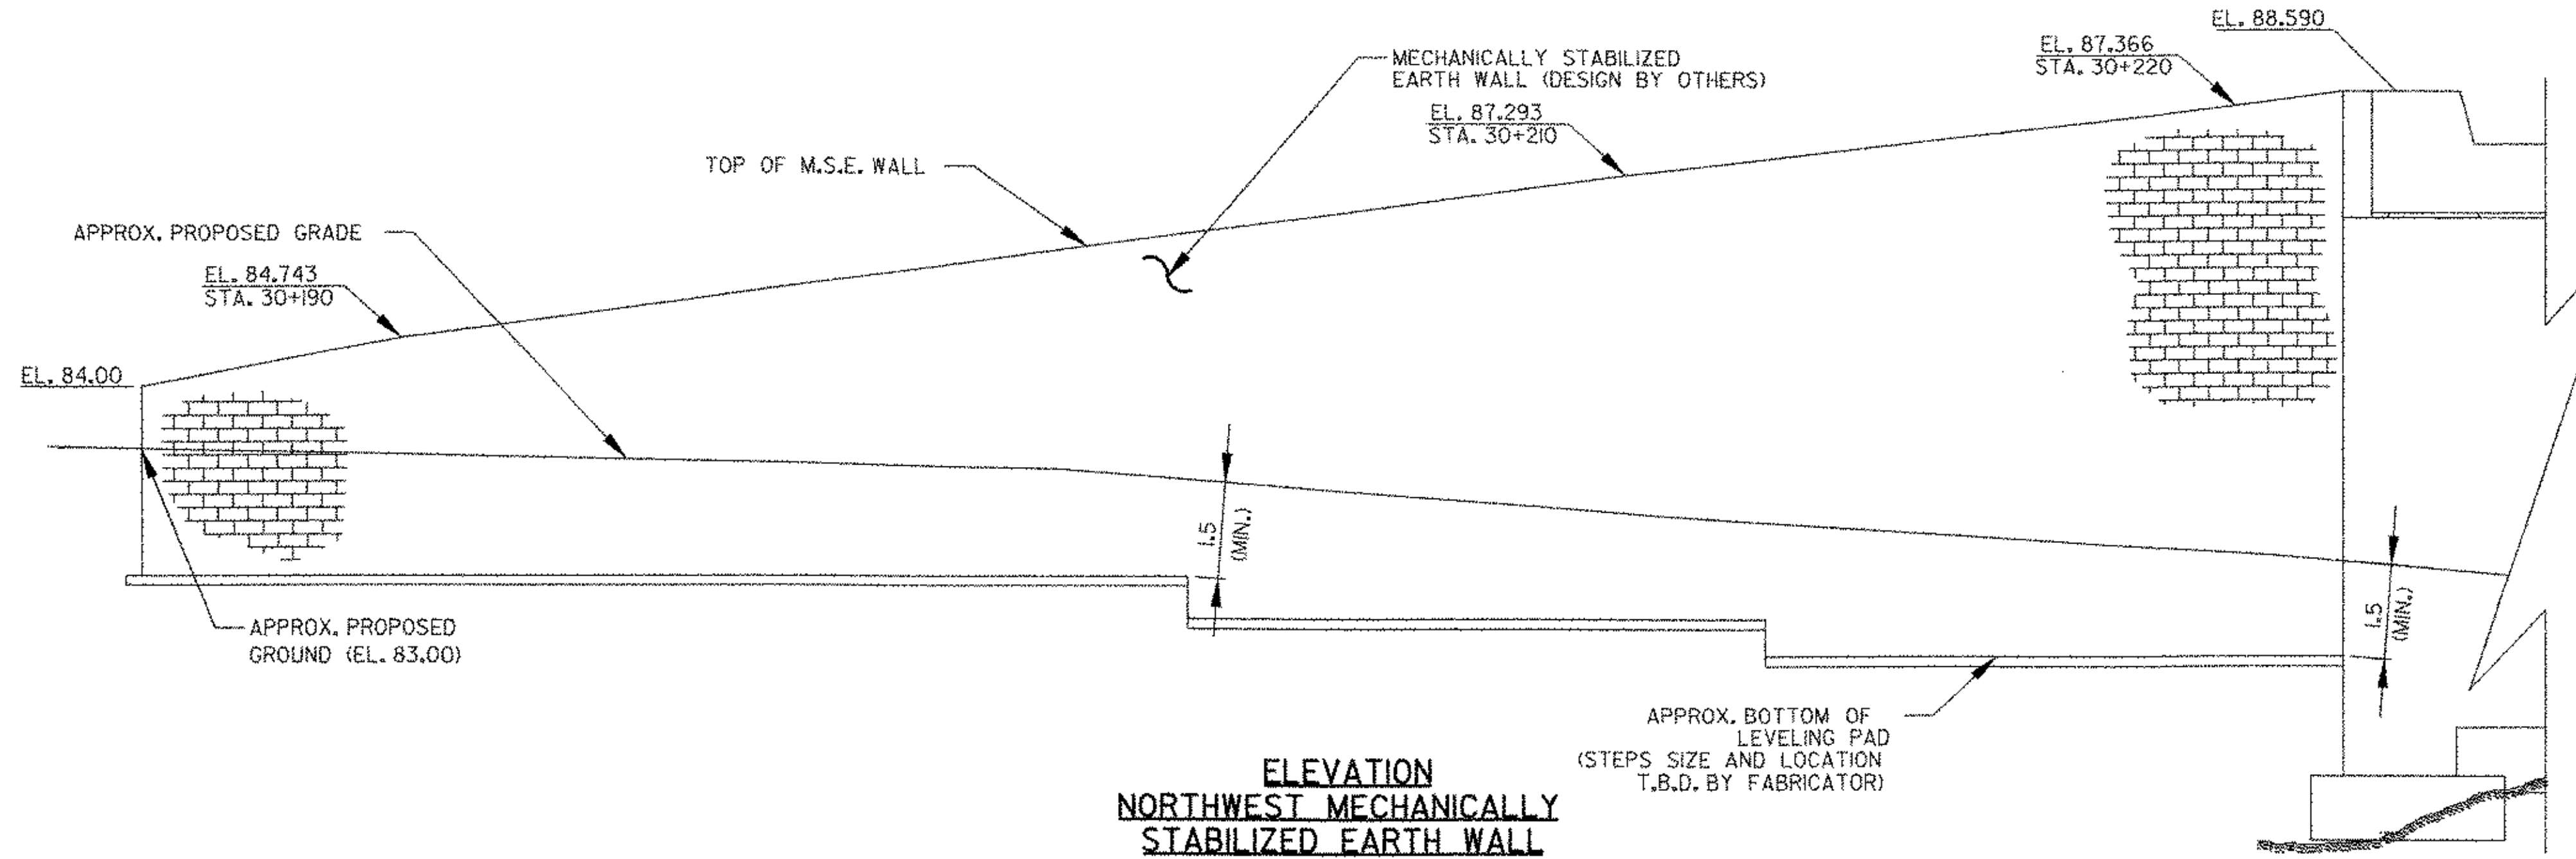

**ELEVATION  
NORTHWEST MECHANICALLY  
STABILIZED EARTH WALL**  
SCALE 1/75

FEB 05 2003

**NORTHWEST M.S.E. WALL  
PLAN AND ELEVATION**

SURVEYED BY N/A DATE N/A  
 DRAWN BY DHL DATE \_\_\_\_\_  
 SQUAD LEADER JHR  
 DESIGN FILE NO. 95b270\structures\rt9br160.dgn  
 IPARM FILE r+9br160pe.l DATE PLOTTED 09-MAR-2001

**BRATTLEBORO  
NH BR F 012-K33**

**R.O.W. SHEET 16 OF 27 SHEETS**

<b>DATUM</b>	
VERTICAL _____	
HORIZONTAL _____	

*27.5 Pow*