


BRIDGE TYPICAL SECTION

SCALE 1/4" = 1'-0"

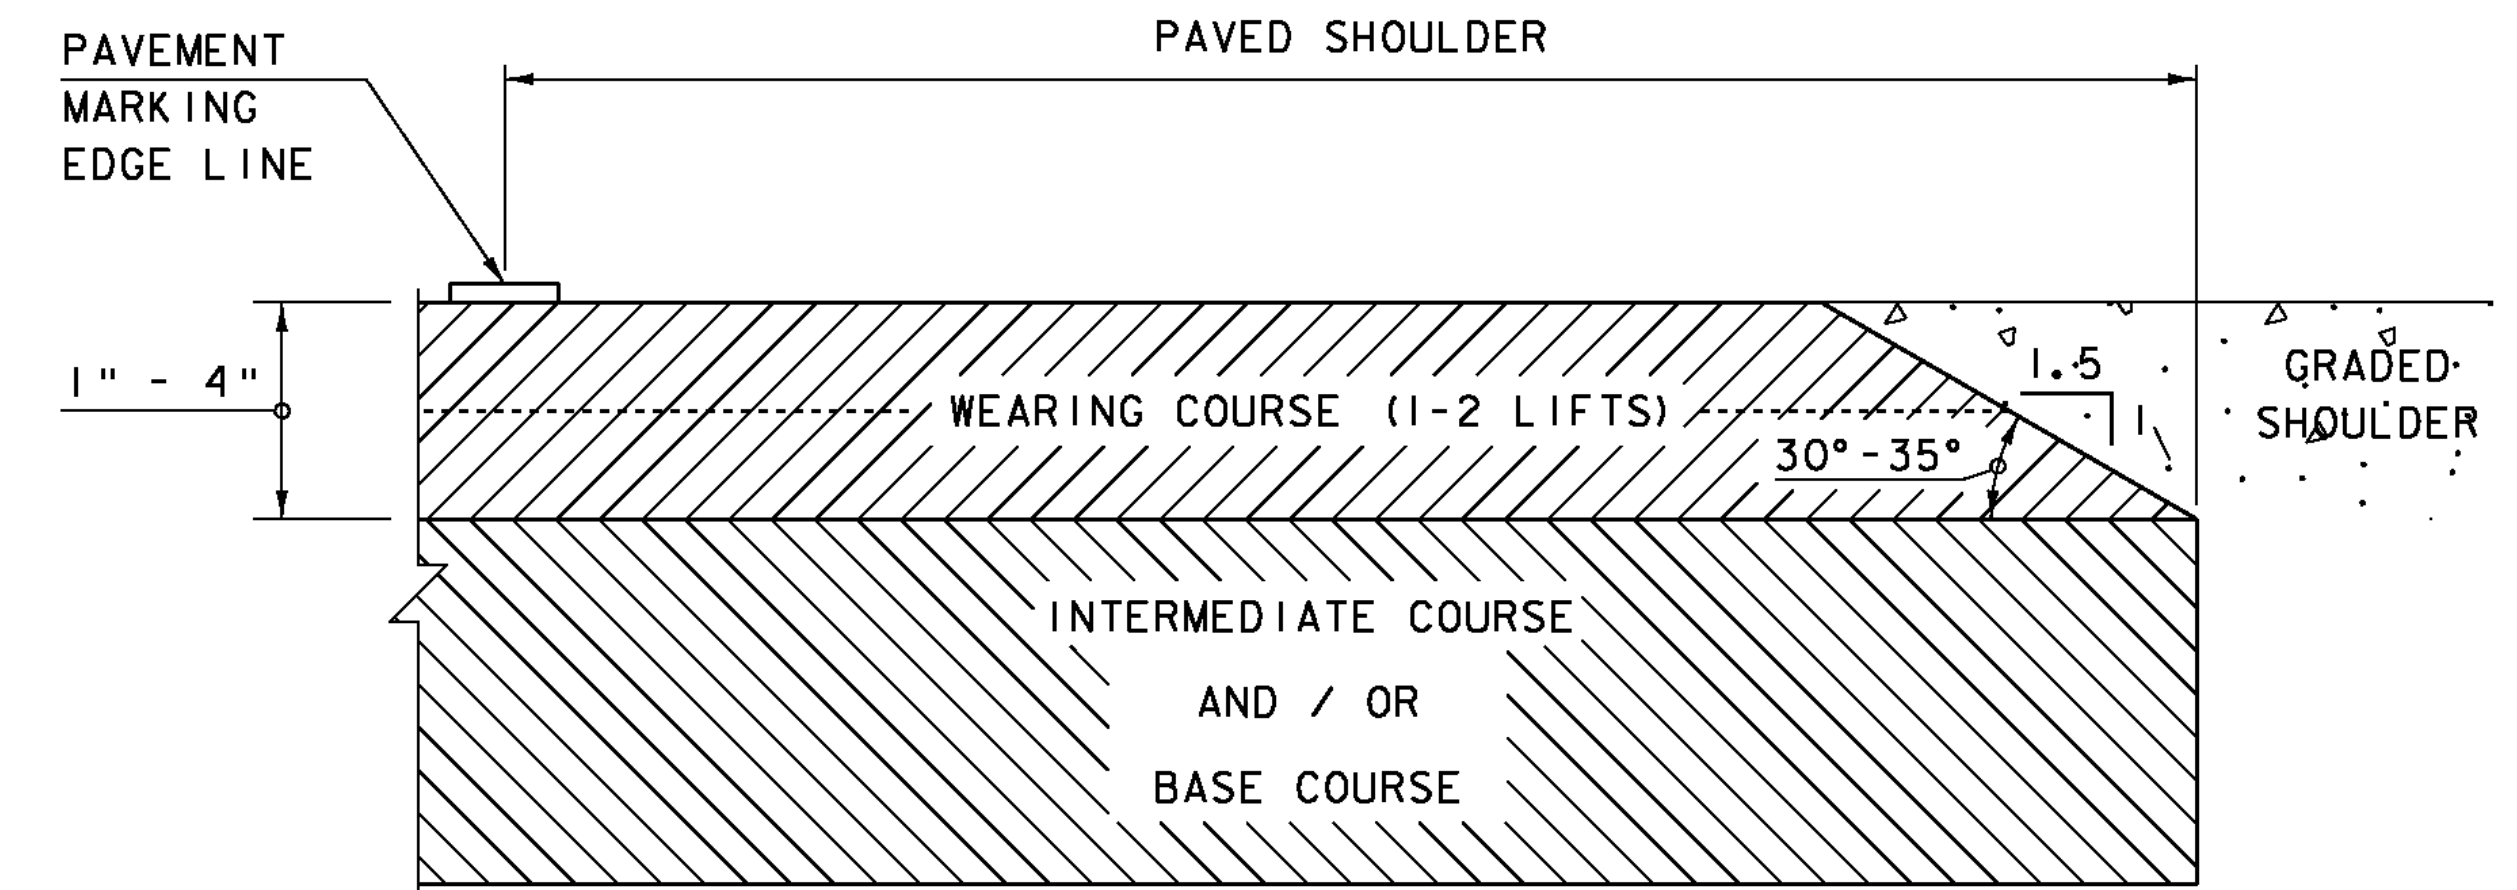


SAFETY EDGE DETAIL

NOT TO SCALE

NOTE: LEVELING COURSE MAY INCLUDE THE "SAFETY EDGE" AT THE CONTRACTOR'S CHOICE.

VT ROUTE 12
 1 1/2" BITUMINOUS CONCRETE PAVEMENT (TYPE IVS)
 1 1/2" BITUMINOUS CONCRETE PAVEMENT (TYPE IVS)
 2 1/2" BITUMINOUS CONCRETE PAVEMENT (TYPE IIS)
 2'-0" SUBBASE OF DENSE GRADED CRUSHED STONE
 1'-0" SAND BORROW

NOTE: SEE SECTION 490 OF THE GENERAL SPECIAL PROVISIONS AND SPECIAL PROVISIONS FOR PG BINDER REQUIREMENTS

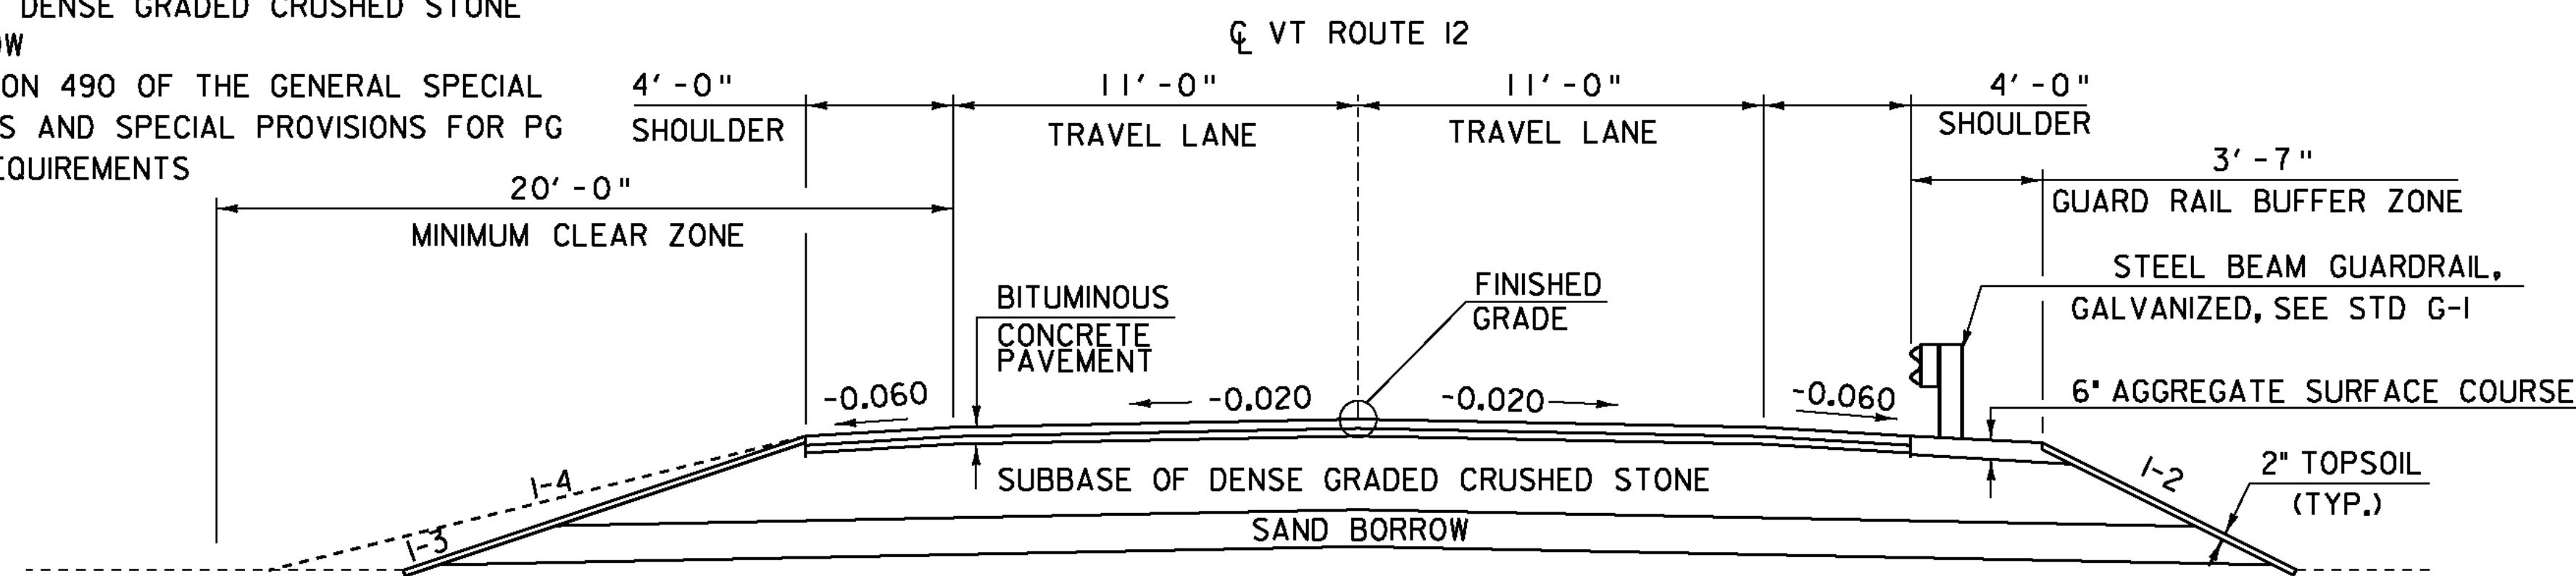


VT ROUTE 12 TYPICAL SECTION

SCALE 1/4" = 1'-0"

MATERIAL TOLERANCES

(IF USED ON PROJECT)

SURFACE	
- PAVEMENT (TOTAL THICKNESS)	+/- 1/4"
- AGGREGATE SURFACE COURSE	+/- 1/2"
SUBBASE	+/- 1"
SAND BORROW	+/- 1"

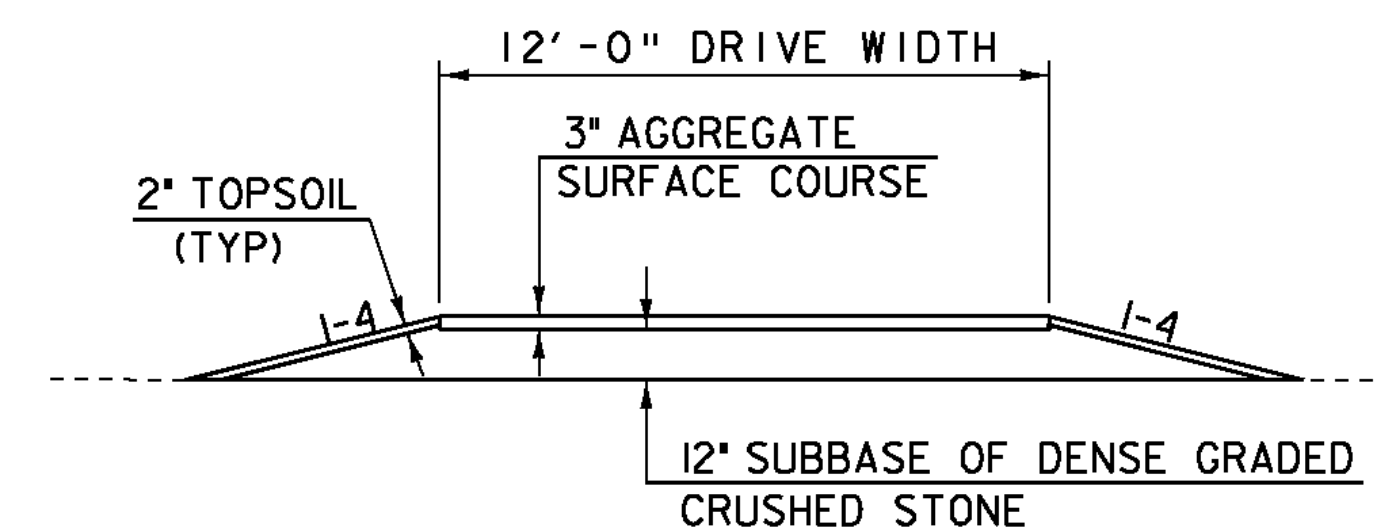

DRIVE 103+28.50 (RT) TYPICAL SECTION

SCALE 1/4" = 1'-0"

PROJECT NAME: BETHEL
 PROJECT NUMBER: BHF 0241(30)

FILE NAME: sc002typ.dgn PLOT DATE: 31-AUG-2011
 PROJECT LEADER: M. EVANS-MONGEON DRAWN BY: G. ROKES
 DESIGNED BY: U. STANLEY CHECKED BY: U. STANLEY
 TYPICAL SECTIONS SHEET 5 OF 64