


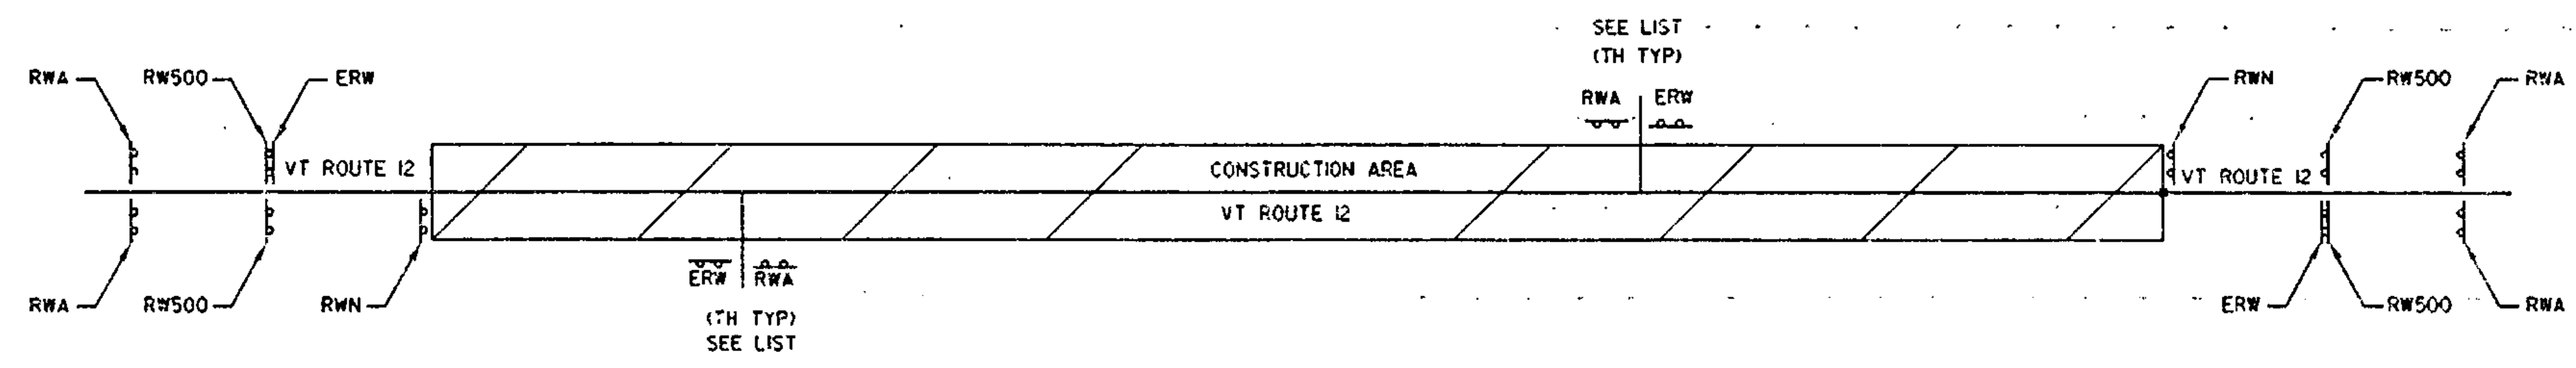

CONSTRUCTION APPROACH SIGNING
SEE STANDARD E-100 FOR SIGN PLACEMENT



LIST OF TOWN HIGHWAYS FOR CONSTRUCTION SIGNS

TOWN / HIGHWAY NAME	ROAD WORK AHEAD	END ROAD WORK	OTHER
TH-6	1	1	
PETH RD	1	1	
HOWARD HILL RD	1	1	
TH-23	1	1	
WEST RD	1	1	
E. BRAINTREE RD	1	1	
TOTAL	6	6	

LEGEND
 RWA = ROAD WORK AHEAD
 RW500 = ROAD WORK 500
 RWN = ROAD WORK NEXT 1/4 MILES
 ERW = END ROAD WORK

NOTE:
WHEN DIRECTED BY THE RESIDENT ENGINEER, "DEAD END" SIDE ROADS WILL NOT REQUIRE CONSTRUCTION SIGNING.

NOT TO SCALE

DATUM _____
 VERTICAL _____
 HORIZONTAL _____

CONSTRUCTION APPROACH SIGNING	PROJECT :	RANDOLPH-BRAINTREE	PROJECT NO. :	STP 9602(1)S
	DESIGN FILE NAME:	/pav/95c018/pc018.dgn	PLOT DATE:	8/96
	IPARM FILE NAME:	pc018ca.d	SURVEY DATE:	11/95
	SURVEYED BY:	CLD	DRAWN BY:	NS
	SQUAD LEADER:	JBW	SHEET:	11 OF 14

: Sheet Number: 11