

INDEX OF SHEETS

- 1 TITLE SHEET
- 2 PROJECT TYPICAL SHEET
- 3-4 QUANTITY SHEETS
- 5 ITEM DETAIL SUMMARY SHEET
- 6-8 PAVING PROJECT LAYOUT SHEETS
- 9 TRAFFIC SIGN SUMMARY SHEET
- 10 CONSTRUCTION APPROACH SIGNING & TRAFFIC CONTROL DETAILS FOR COLD PLANED AREAS SHEET
- 11 UTILITY & SIDEWALK RAMP DETAIL SHEET
- 12 PAVING LIMITS
- 12A SQUARE STEEL SIGN POSTS AND ANCHOR DETAIL SHEET

VAOT STANDARDS

LATEST REVISION DATE

C-1	CURB DETAILS	06-01-94
C-3	SIDEWALK RAMPS	06-01-94
D-6	REINFORCED CONCRETE DROP INLET (DITCHES)	06-01-94
D-8	REINFORCED CONCRETE DROP INLET	06-01-94
D-9	REINFORCED CONCRETE DROP INLET TOPS	06-01-94
D-11	GRATES AND COVERS (TYPE A)	06-01-94
D-15	CAST IRON GRATE, TYPE D	06-01-94
E-100	CONSTRUCTION APPROACH SIGNS	08-08-95
E-101	CONSTRUCTION SIGN DETAILS	08-08-95
E-102	CONSTRUCTION SIGN DETAILS	08-08-95
E-102A	CONSTRUCTION SIGN DETAILS	08-08-95
E-106	TRAFFIC CONTROL - MISCELLANEOUS DETAILS	08-08-95
E-107	DELINEATION, BARRICADES AND DETOURS FOR CONSTRUCTION AREAS	08-08-95
E-107a	BREAKAWAY BARRICADE DETAILS	08-08-95
E-108	CONSTRUCTION ZONE LONGITUDINAL DROP OFFS	08-18-95
E-110	MAJOR MAINTAINANCE OPERATION LANE CLOSURE	08-08-95
E-121	STANDARD SIGN PLACEMENT - CONVENTIONAL ROAD	08-08-95
E-143	REGULATORY SIGN DETAILS	09-20-95
E-146	REGULATORY SIGN DETAILS	09-20-95
E-152	WARNING SIGN DETAILS	08-08-95
E-160	FLANGED CHANNEL STEEL SIGN POST	08-18-95
E-191	PAVEMENT MARKING DETAILS	08-18-95
E-192	PAVEMENT MARKING DETAILS	08-18-95
E-193	PAVEMENT MARKING DETAILS	08-18-95

**STATE OF VERMONT
AGENCY OF TRANSPORTATION**




**PROPOSED IMPROVEMENTS
CLASS I TOWN HIGHWAY
VILLAGE OF DERBY LINE
COUNTY OF ORLEANS
ALT. ROUTE 5, F.A.P.**

BEGINNING IN DERBY LINE VILLAGE AT THE INTERSECTION OF U.S. ROUTE 5 AND ALT. ROUTE 5, MILE MARKER 0.000, AND EXTENDING EASTERLY ALONG ALT. ROUTE 5 FOR A DISTANCE OF 0.520 MILES TO MILE MARKER 0.520.

MILE MARKER TO MILE MARKER DATA	LENGTH (FEET)	LENGTH (MILES)
VILLAGE OF DERBY LINE ALT. ROUTE 5 MM 0.000 TO MM 0.520	2745.60	0.520

WORK TO BE PERFORMED FOR THIS PROJECT INCLUDES COLD PLANING AND RESURFACING OF THE EXISTING HIGHWAY WITH A LEVELING AND WEARING COURSE, NEW PAVEMENT MARKINGS, AND INCIDENTAL ITEMS.

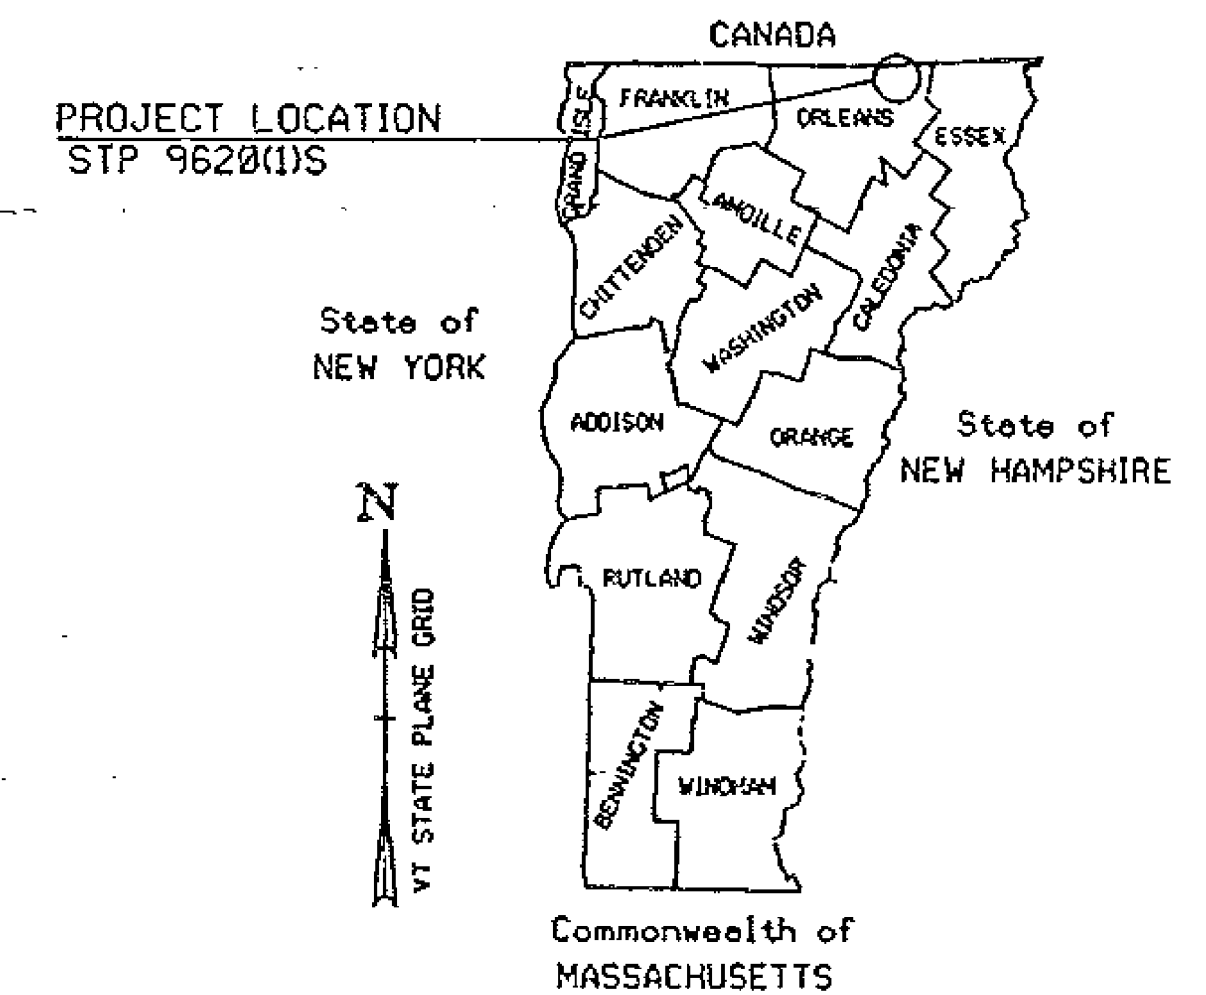


TRAFFIC DATA

U.S. #5 TO LEE ST.
1996 ADT = 2100
1996 DHV = 445
2006 ADT = 2550
2006 DHV = 525
1996 ~ 2006 CUM. ESALS = 372,000
LEE ST. TO RAMP B
1996 ADT = 1900
1996 DHV = 405
2006 ADT = 2310
2006 DHV = 480
1996 ~ 2006 CUM. ESALS = 337,000

CONTRACT PLANS

THESE PLANS DO NOT REFLECT CHANGES MADE ON THE PROJECT.

Date SEP 17 1996
 Contractor Pike Industries, Inc.
 Signature [Signature]
 Contracts Administrator
 Title
 Secretary of Transportation's Signature [Signature]

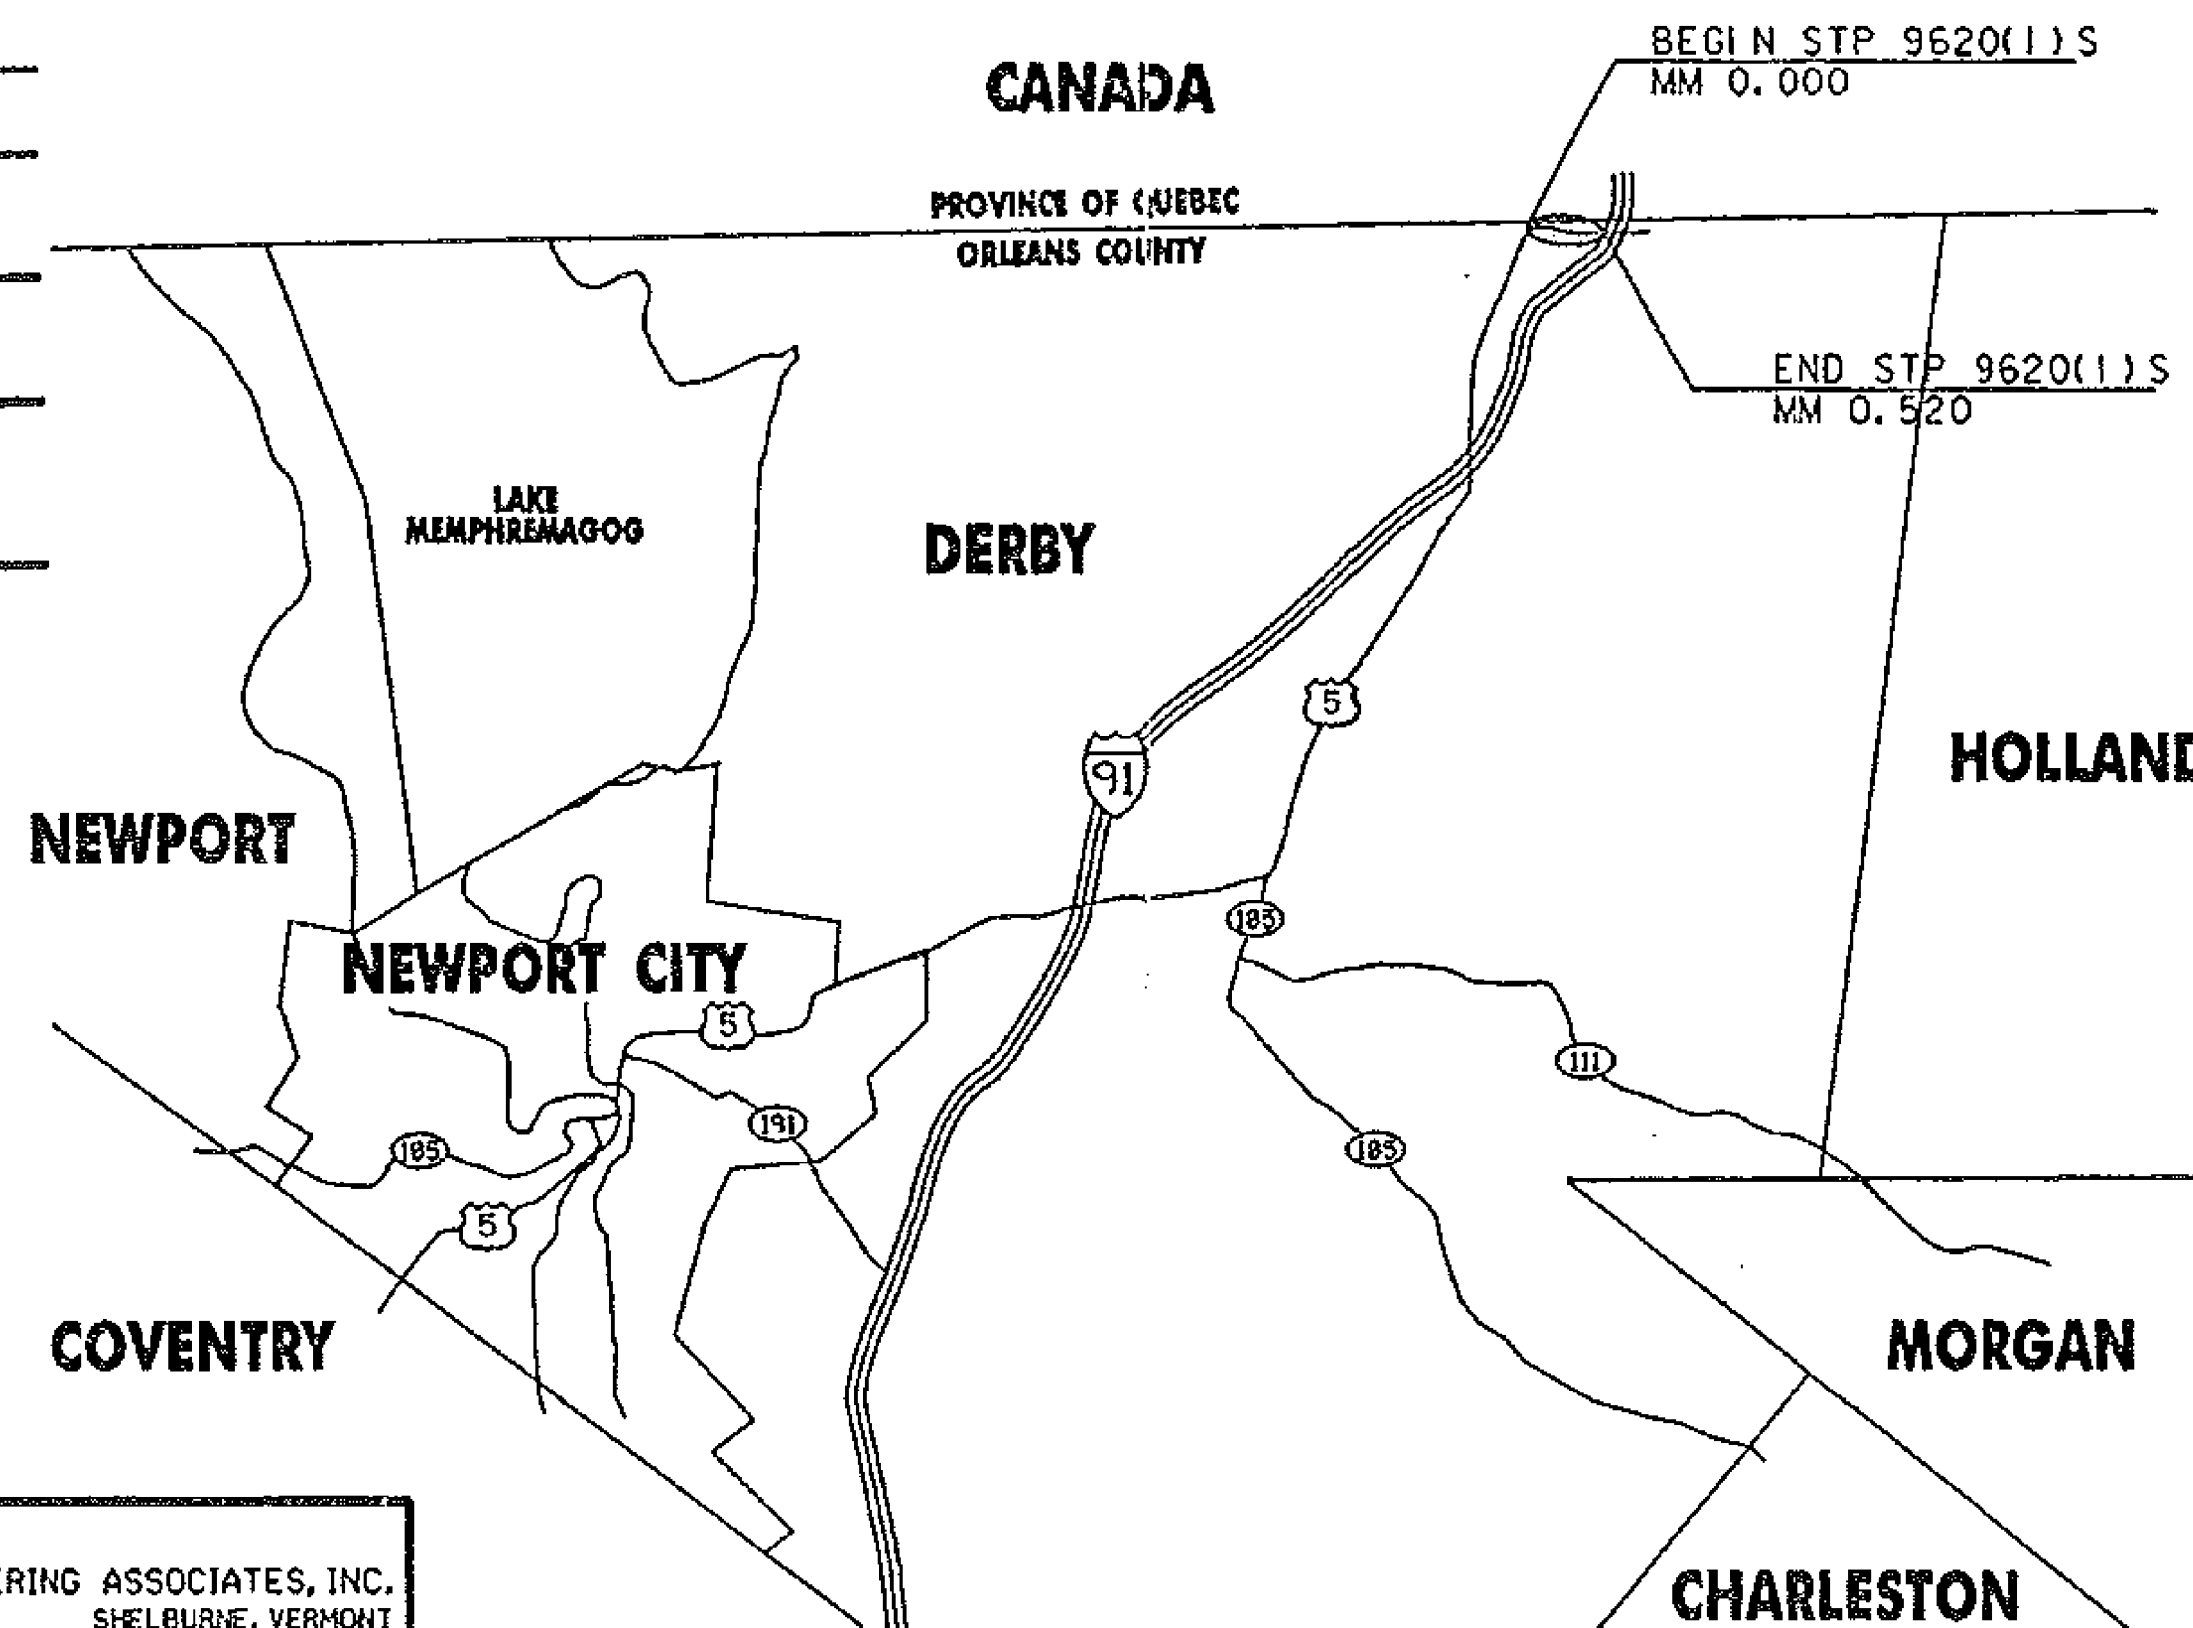

CONVENTIONAL SIGNS

- COUNTY LINE
- TOWN LINE
- LIMITS OF ACCESS
- POINT OF ACCESS
- ENCE LINE
- TONE WALL
- RAVELED WAY
- WARD RAIL
- RAILROAD
- URVEY LINE
- ULVERT
- OWER POLE
- ELEPHONE POLE
- REES
- CONTROL OF ACCESS
- PROPERTY LINE
- .O.W. TAKING LINE
- LOPE RIGHTS
- OP OF CUT
- OE OF SLOPE

DATUM	N/A
VERTICAL	N/A
HORIZONTAL	N/A

CIVIL ENGINEERING ASSOCIATES, INC.
SHELBOURNE, VERMONT

RIGHT-OF-WAY LIMITS, IF APPLICABLE, ARE PROVIDED SOLELY FOR THE CONVENIENCE OF THE STATE AND ITS CONTRACTOR DURING THE COURSE OF THIS PAVING PROJECT. ANY REFERENCES TO OFFSETS ON THESE PLANS ARE APPROXIMATE AND SHOULD NOT BE RELIED UPON FOR ANY OTHER PURPOSES.

UNLESS OTHERWISE NOTED, ALL DRAWINGS AND DETAILS ON THESE PLANS ARE DRAWN 'NOT TO SCALE'.

THESE PLANS ARE SUBJECT TO SUCH ENGINEERING CHANGES AS MAY BE REQUIRED BY THE FEDERAL HIGHWAY ADMINISTRATION OR THE DIRECTOR OF CONSTRUCTION AND MAINTENANCE. CONSTRUCTION IS TO BE CARRIED ON IN ACCORDANCE WITH THESE PLANS AND THE STANDARD SPECIFICATIONS FOR CONSTRUCTION DATED 1998, AS APPROVED BY THE FEDERAL HIGHWAY ADMINISTRATION ON MARCH 13, 1990 FOR USE ON THIS PROJECT, INCLUDING ALL SUBSEQUENT REVISIONS AND SUCH REVISED SPECIFICATIONS AND SPECIAL PROVISIONS AS ARE INCORPORATED IN THESE PLANS.

1-JUL-1996
pc054ti.i /pave/95c054/pc054.dgn

APPROVED <u>[Signature]</u> DATE <u>9/1/96</u> DIRECTOR OF CONSTRUCTION & MAINTENANCE
DEPARTMENT OF TRANSPORTATION FEDERAL HIGHWAY ADMINISTRATION
APPROVED _____ DATE _____ DIVISION ADMINISTRATOR
PROJ. NAME <u>DERBY LINE</u> PROJ. NO. <u>STP 9620(1)S</u> SHEET <u>1</u> OF <u>12</u> SHEETS