



ALL DRIVES SHALL RECEIVE A PAVED APRON AS DIRECTED BY THE RESIDENT ENGINEER. ANY AND ALL REQUIRED EXCAVATION IN DRIVE AREAS SHALL BE AS DIRECTED AND WILL BE PAID FOR UNDER ITEM 210.10. IF REQUIRED, A NEW DRIVEWAY SUBBASE SHALL BE CONSTRUCTED AND WILL BE PAID FOR UNDER ITEM 301.28. A NEW BITUMINOUS SURFACE SHALL BE CONSTRUCTED AS DIRECTED AND WILL BE PAID FOR UNDER ITEM 406.25. ESTIMATED QUANTITIES OF THE ABOVE ITEMS HAVE BEEN INCLUDED TO PAY FOR THIS WORK.


ALL DRIVES
(UNLESS OTHERWISE SHOWN ON LAYOUT SHEETS)

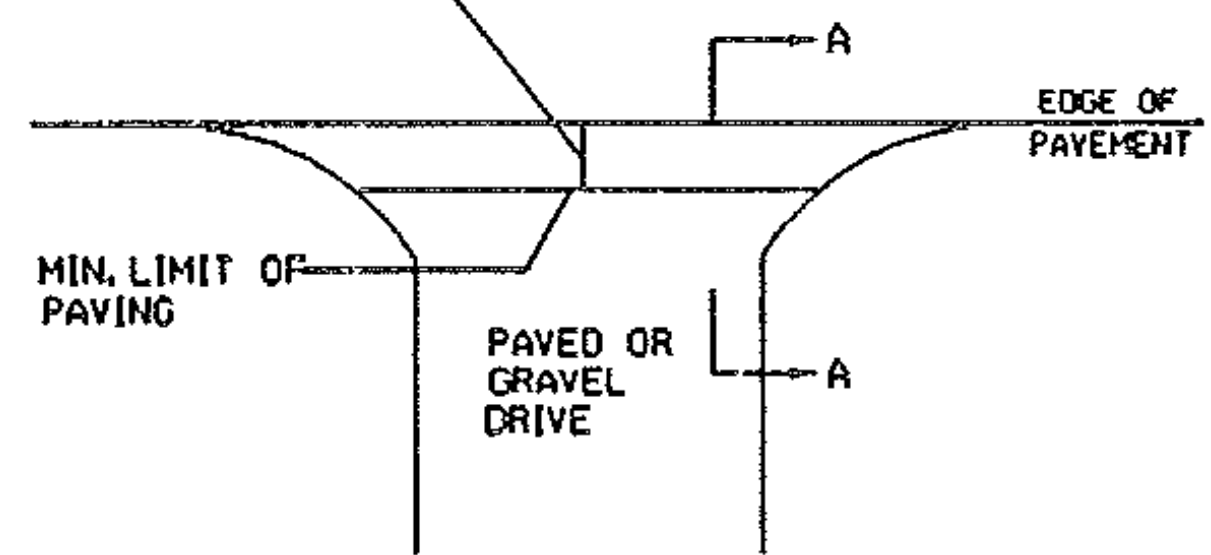

PAVEMENT LIMITS FOR DRIVES
NOT TO SCALE

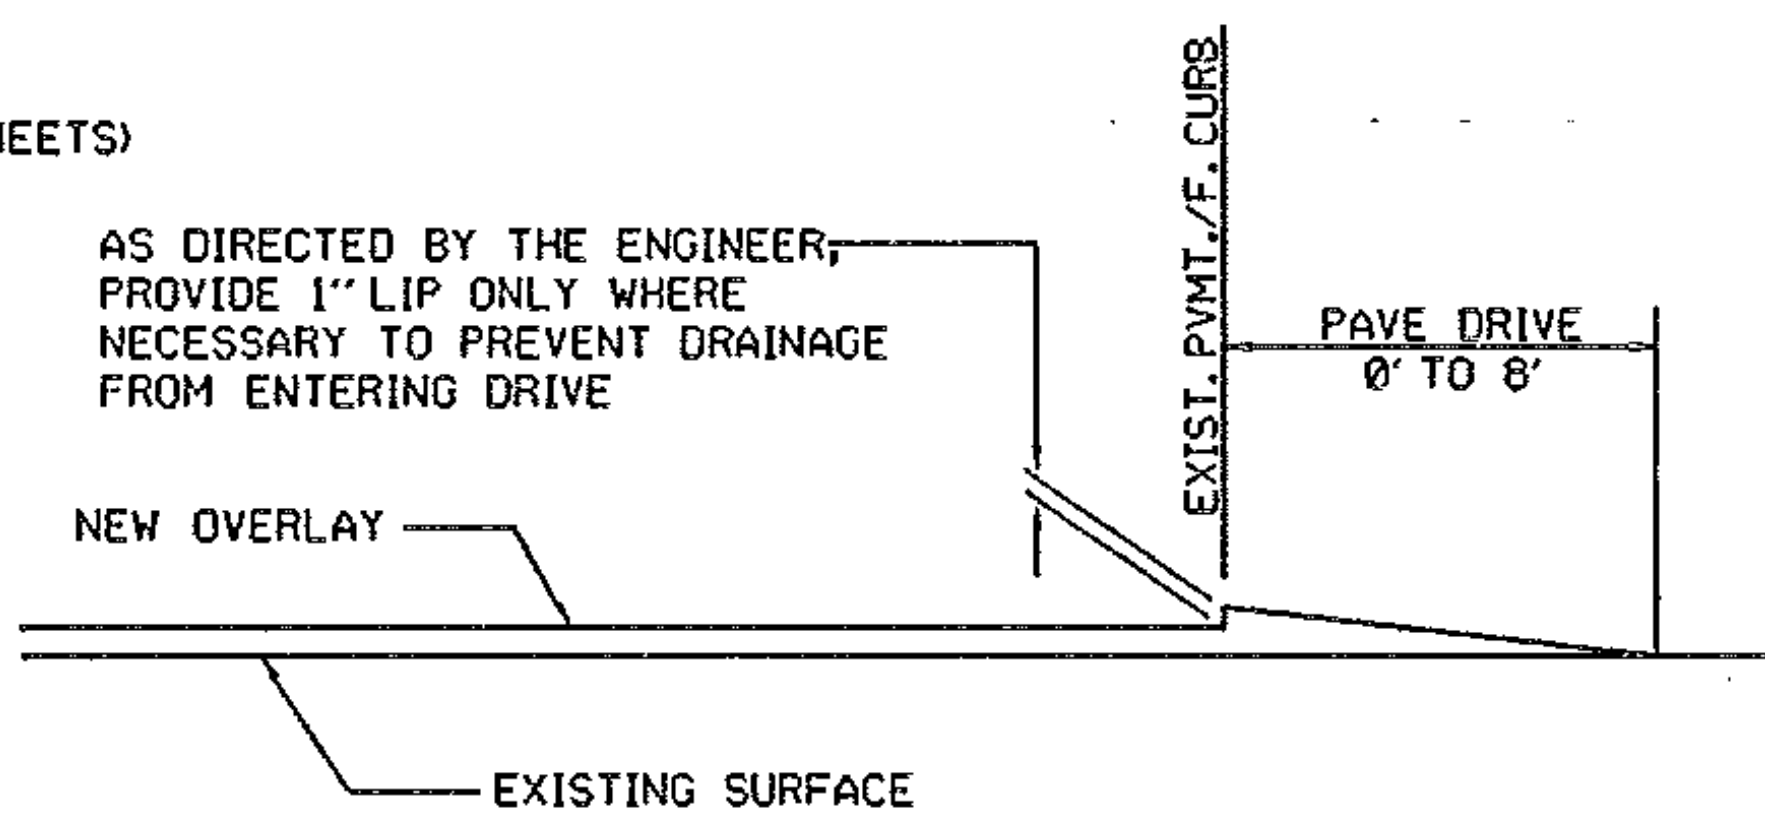


SECTION A-A
NOT TO SCALE

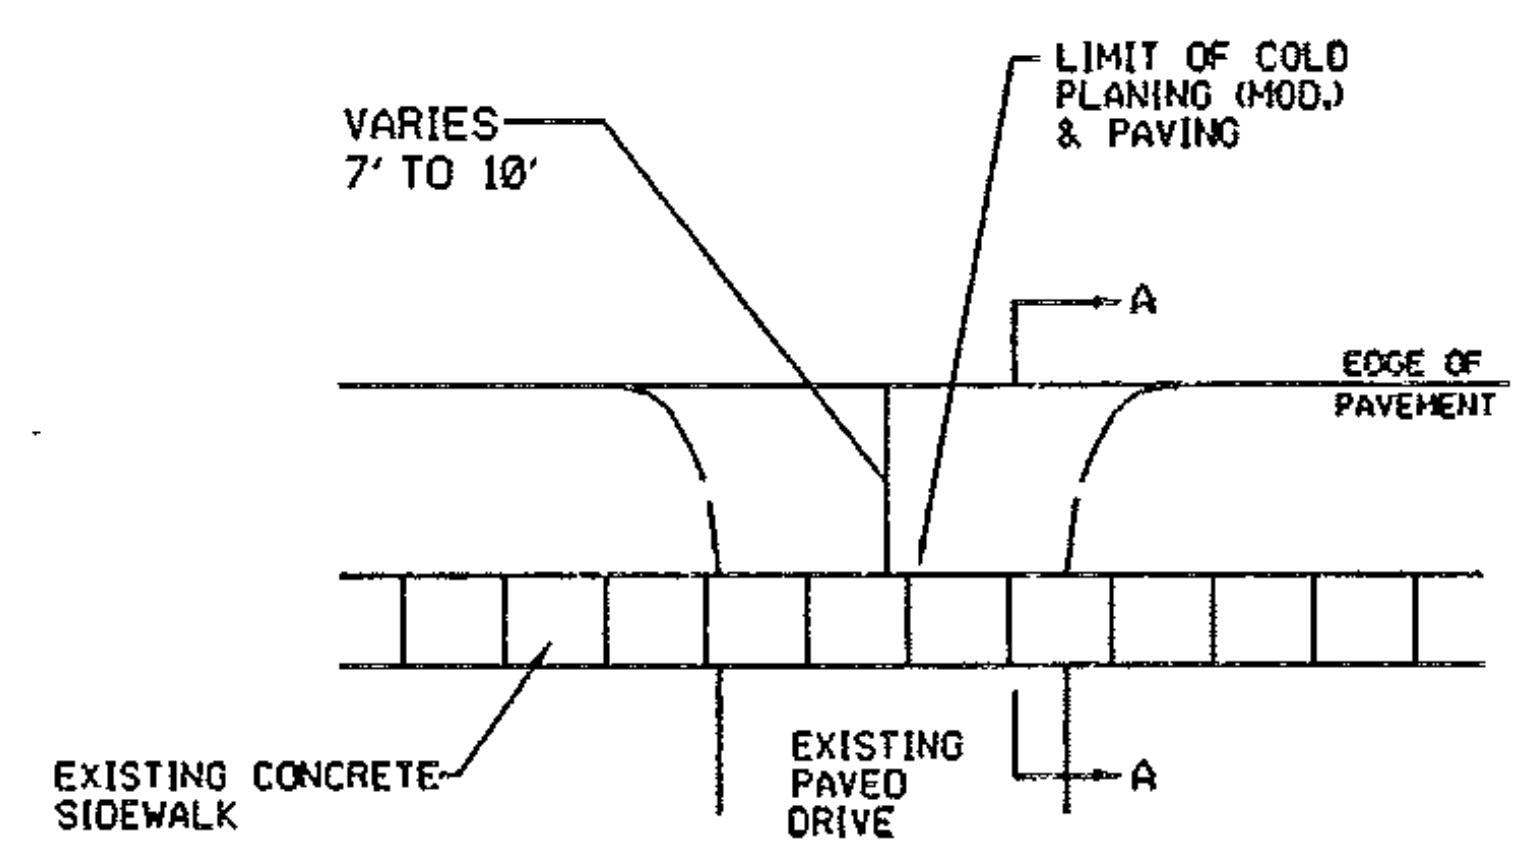

COLD PLANING & PAVEMENT LIMITS FOR DRIVES
NOT TO SCALE

DRIVES TO BE COLD PLANED

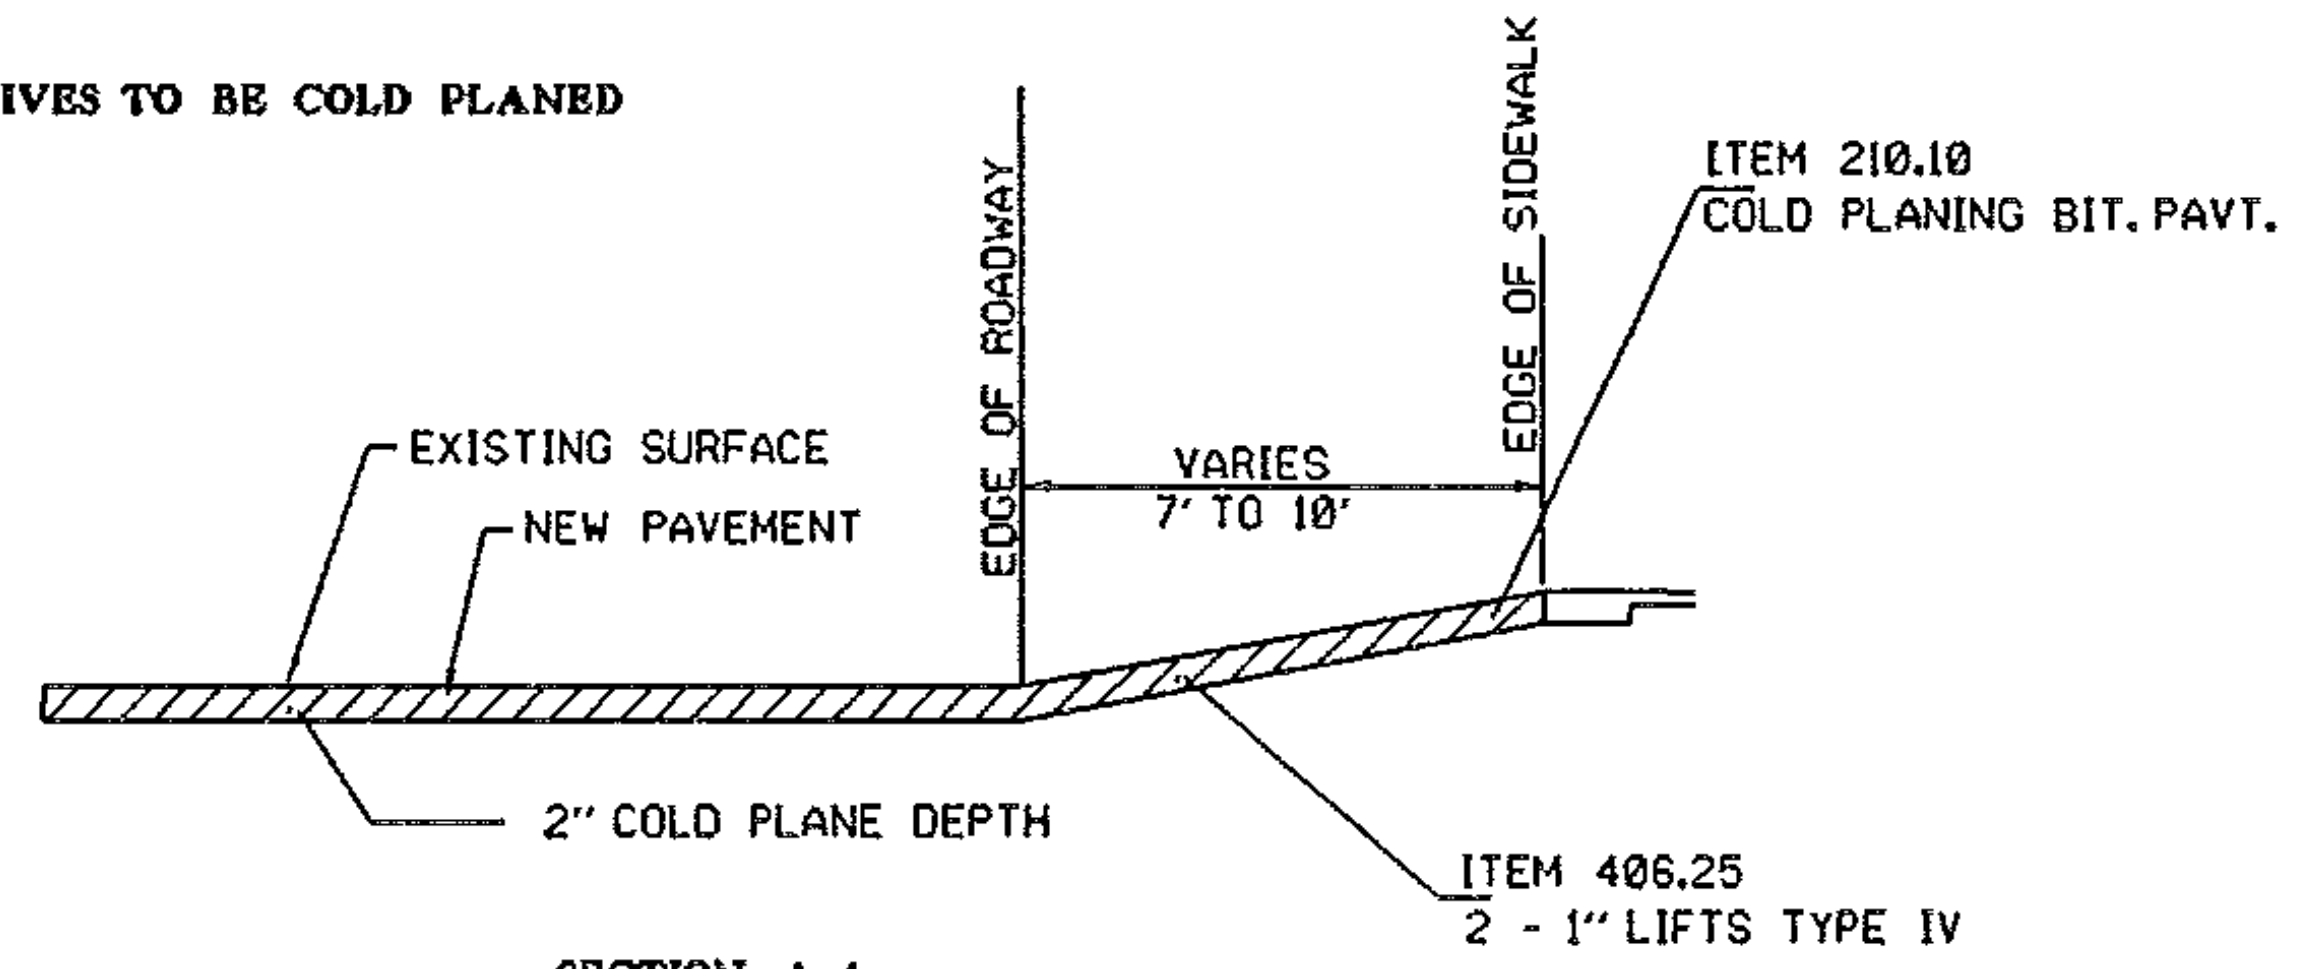

SECTION A-A
NOT TO SCALE

**PAVING
LIMITS
DETAIL
SHEET**

DESIGNED BY	BCE/MJW	DATE	1-96
DRAWN BY	C.E.A., INC.	DATE	1-96
DESIGN FILE NO.	/pave/95c054/pc054.dgn		
PRF FILE	pc054d2.i	DATE PLOTTED	9-APR-1996
PROJ. NAME	DERBY LINE		
PROJ. NO.	STP 9620(1)S		
SHEET	12	OF	12 SHEETS