


COLOR: BLACK BORDER & SYMBOL
YELLOW BACKGROUND (REFLECTORIZED)

MATERIAL: PER VAOT STANDARD E-152
SIGN - VT. ROUTE 67A
STA. 5+100.0 RT

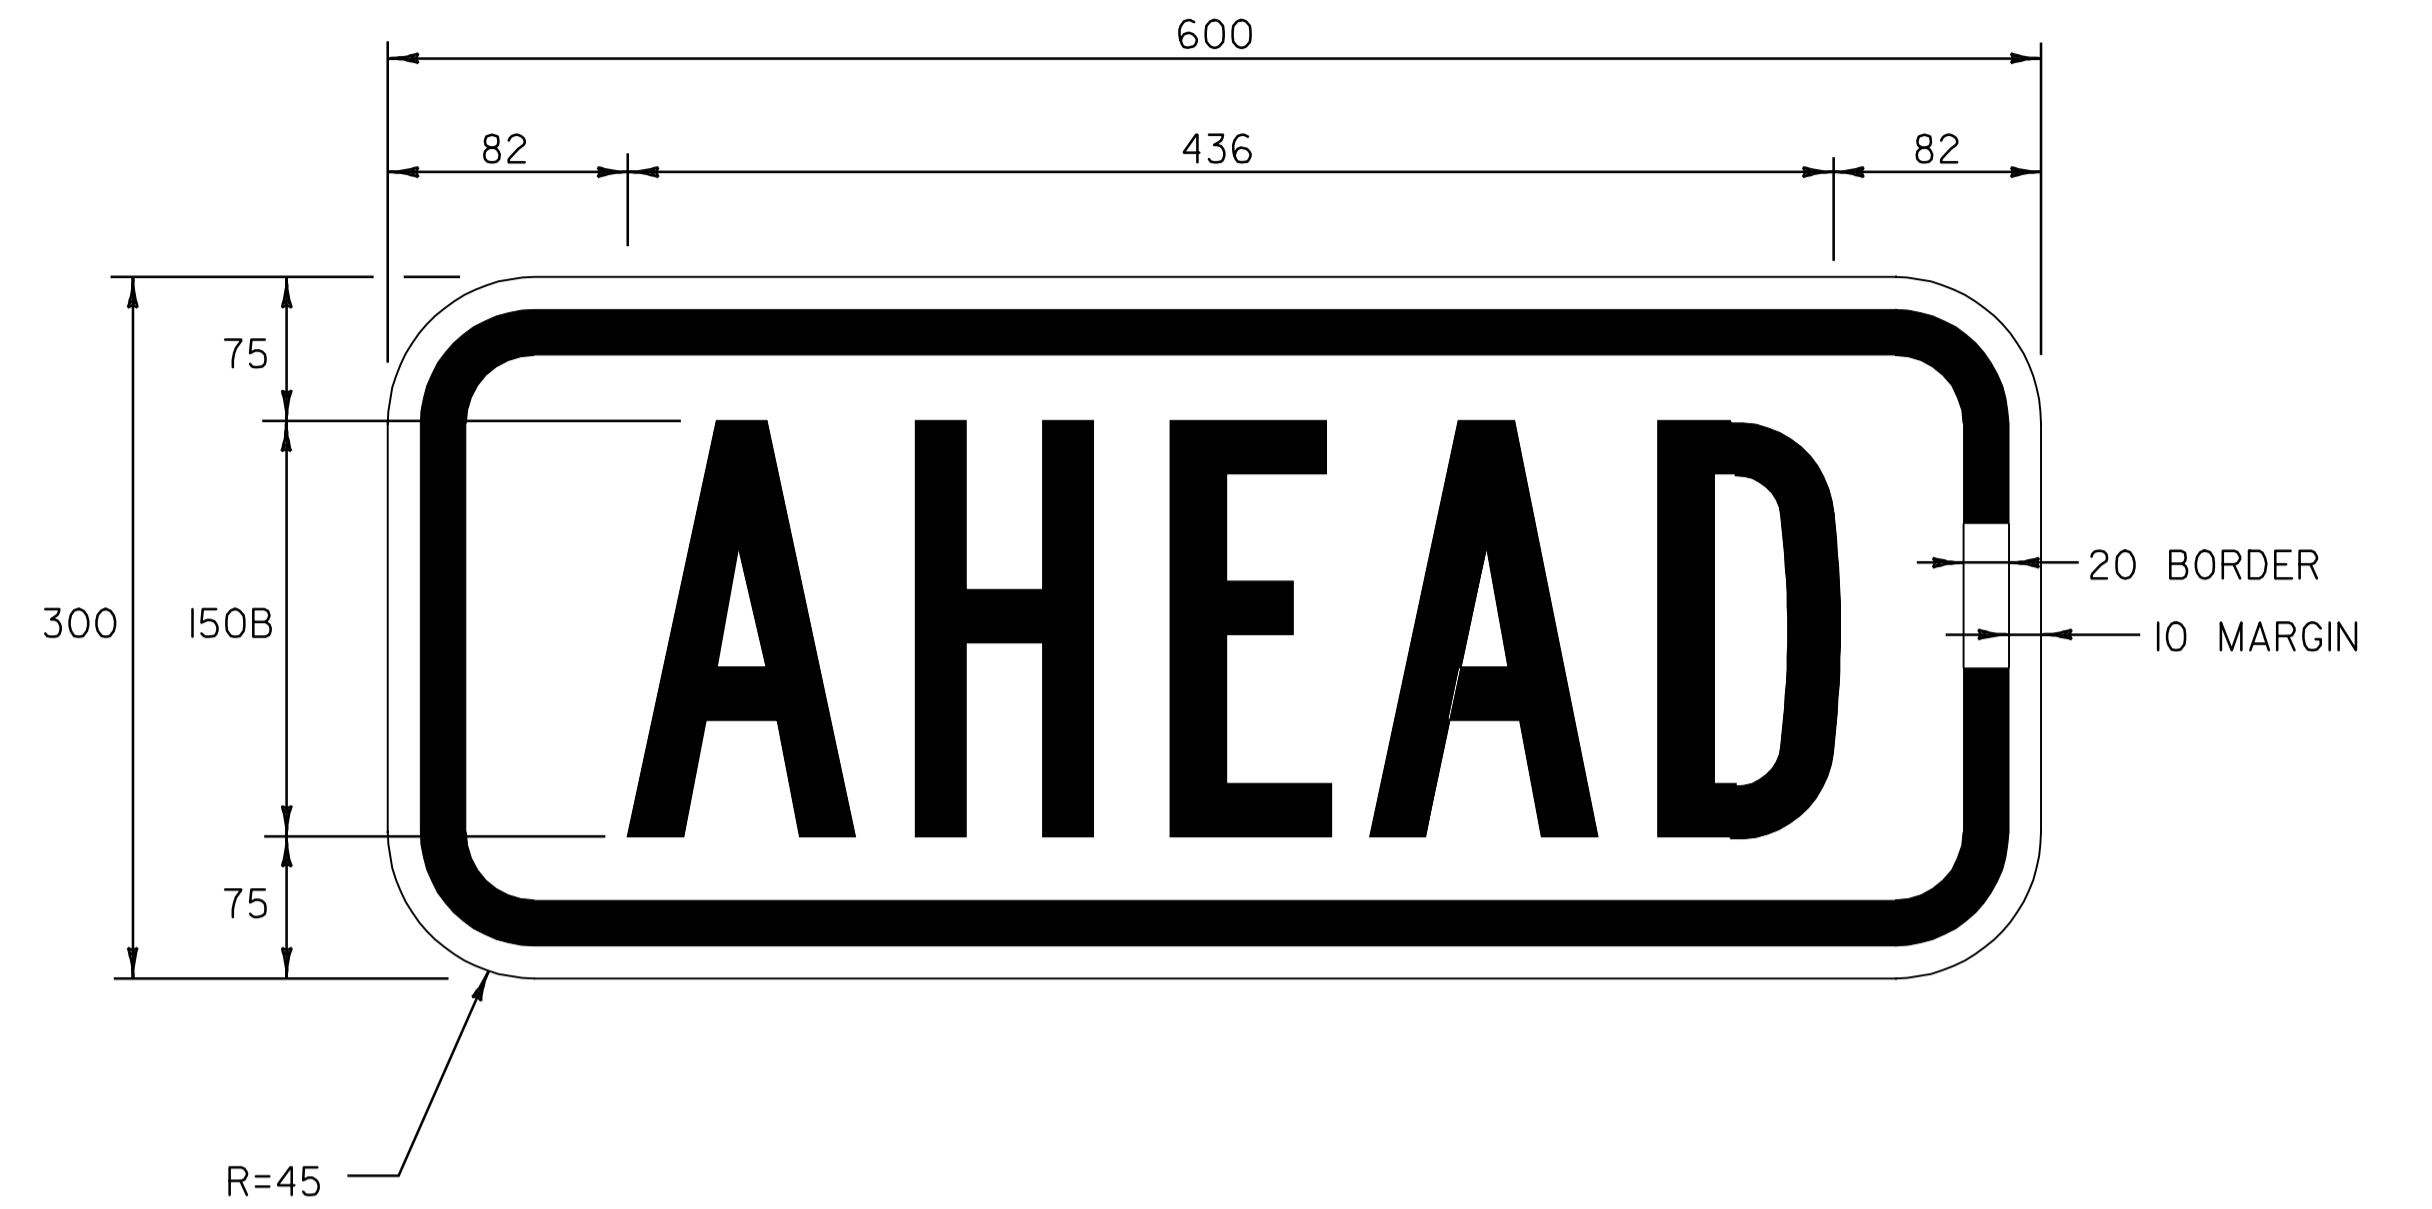

COLOR: BLACK BORDER & TEXT
FLUORESCENT YELLOW-GREEN BACKGROUND (REFLECTORIZED)

MATERIAL: MATERIAL PER VAOT STANDARD E-152
SIGN VT. ROUTE 67A
STA. 3+600.0 LT
STA. 5+130.0 RT
STA. 5+270.0 LT

NOTE:

TEXT LAYOUT DIMENSIONS ARE BASED ON THE "LETTER & NUMERAL WIDTHS & SPACE" TABLES FOUND IN THE "STANDARD HIGHWAY SIGNS" BOOKLET. MINOR VARIATIONS IN TEXT DIMENSIONS ARE ACCEPTABLE BASED ON INDIVIDUAL MANUFACTURER'S LETTER FABRICATION. SIGNIFICANT CHANGES THAT AFFECT SIGN APPEARANCE SHALL BE BROUGHT TO THE ATTENTION OF THE VAOT'S TRAFFIC AND SAFETY SECTION BEFORE FABRICATION.

DATUM	
VERTICAL	N/A
HORIZONTAL	NAD83 (1996)

**TRAFFIC SIGN
DETAIL
SHEET**

SURVEYED BY	<u>L.R.S.C.</u>	DATE	<u>4/03</u>
DRAWN BY	<u>C.A.K.</u>	DATE	<u>3/06</u>
SQUAD LEADER	<u>D.E.G.</u>		
DESIGN FILE NO.	<u>/pave/95dl04/pdl04.dgn</u>		
IPARM FILE	<u>pdl04+tsds.i</u>	DATE PLOTTED	<u>20-AUG-2010 12:00</u>
PROJ. NAME	NORTH BENNINGTON		
PROJ. NO.	STP 9646(I)S		
SHEET	113	OF	151 SHEETS

ALL DIMENSIONS IN MILLIMETERS EXCEPT WHERE OTHERWISE INDICATED.