



REDUCED BOX BEAM GUARDRAIL POST SPACING AT UTILITY POLE DETAIL

NORTH BENNINGTON STA. 4+892.0 RT
 NORTH BENNINGTON STA. 4+931.6 RT
 NORTH BENNINGTON STA. 4+936.5 RT
 NORTH BENNINGTON STA. 4+976.7 RT
 NORTH BENNINGTON STA. 5+015.7 RT
 NORTH BENNINGTON STA. 5+083.4 RT
 N.T.S.

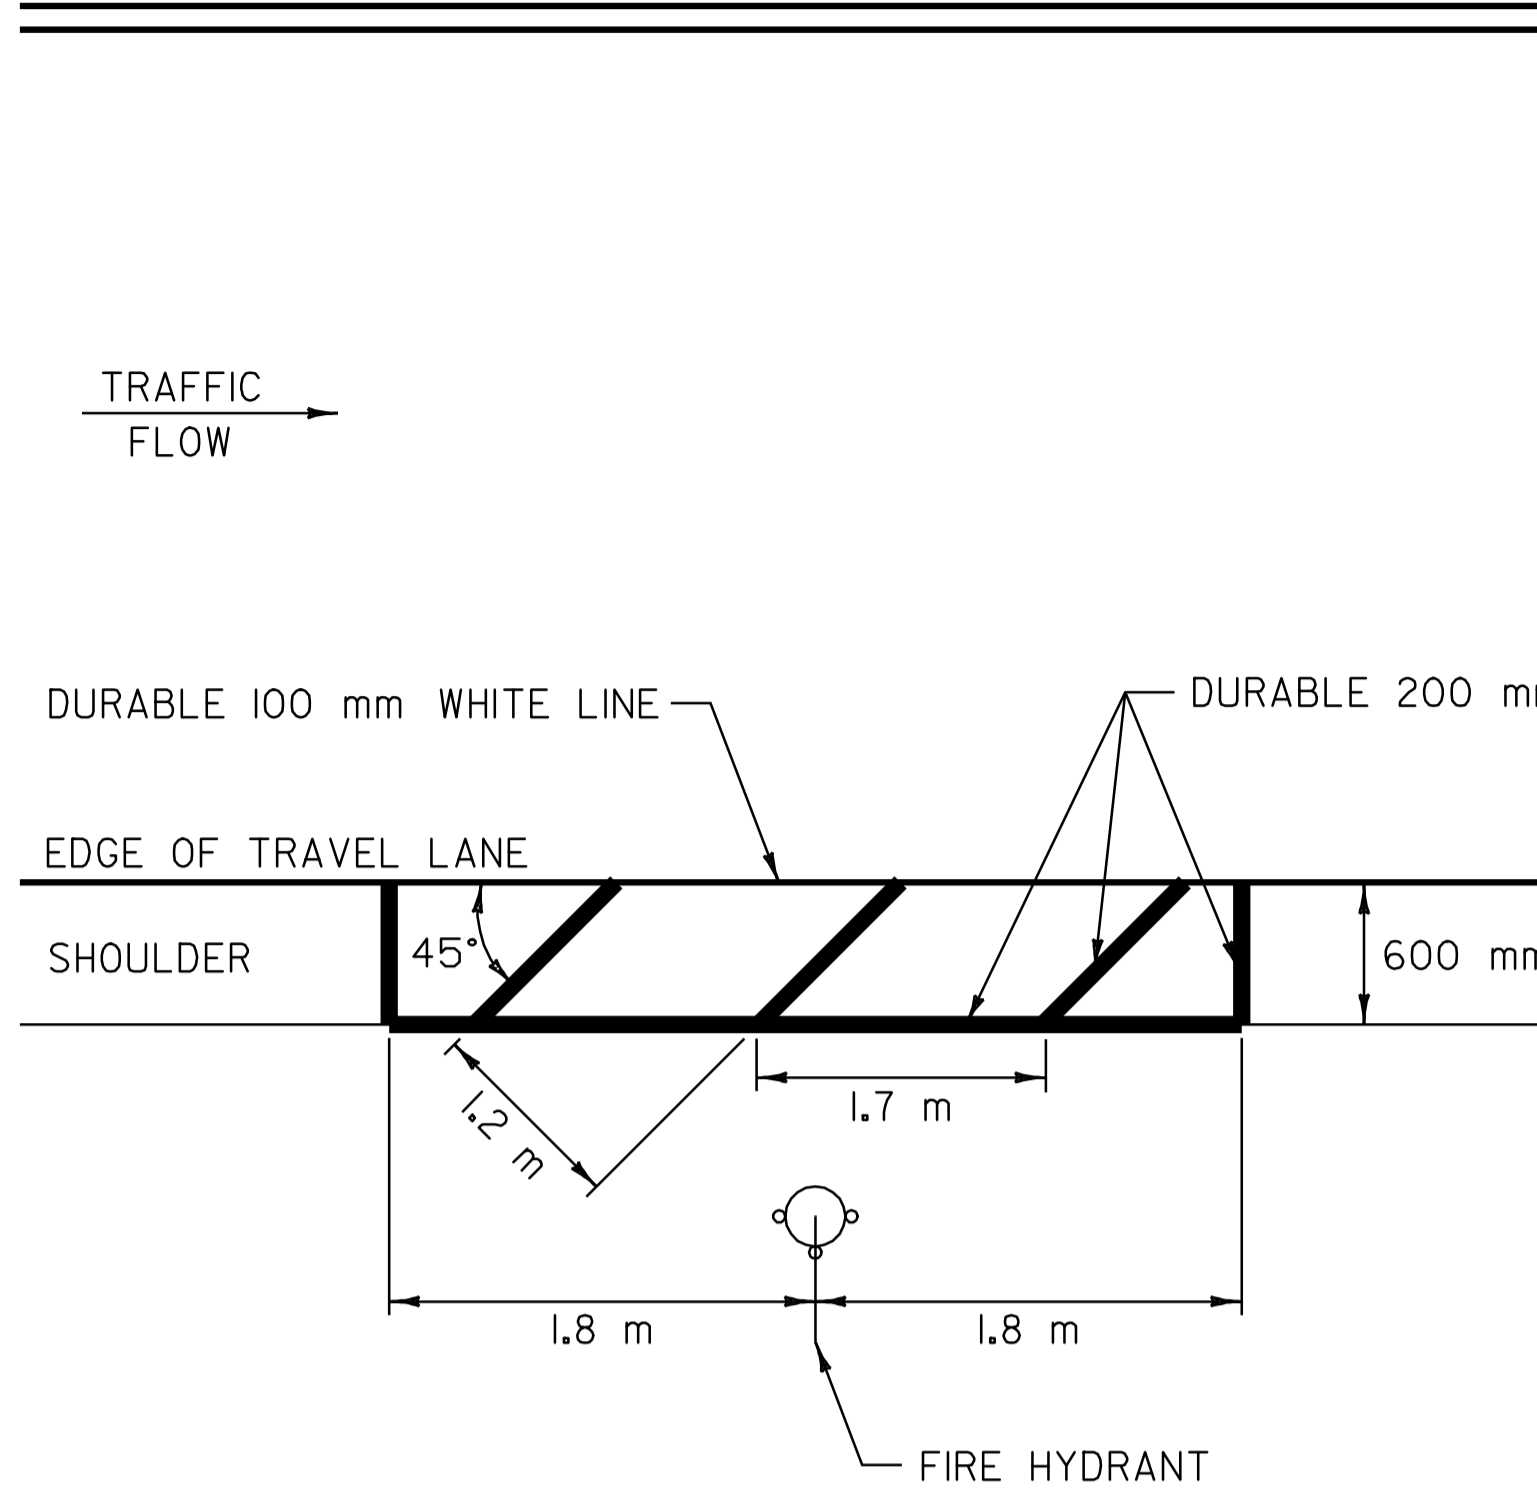

FIRE HYDRANT PAVEMENT MARKING DETAIL

N.T.S.

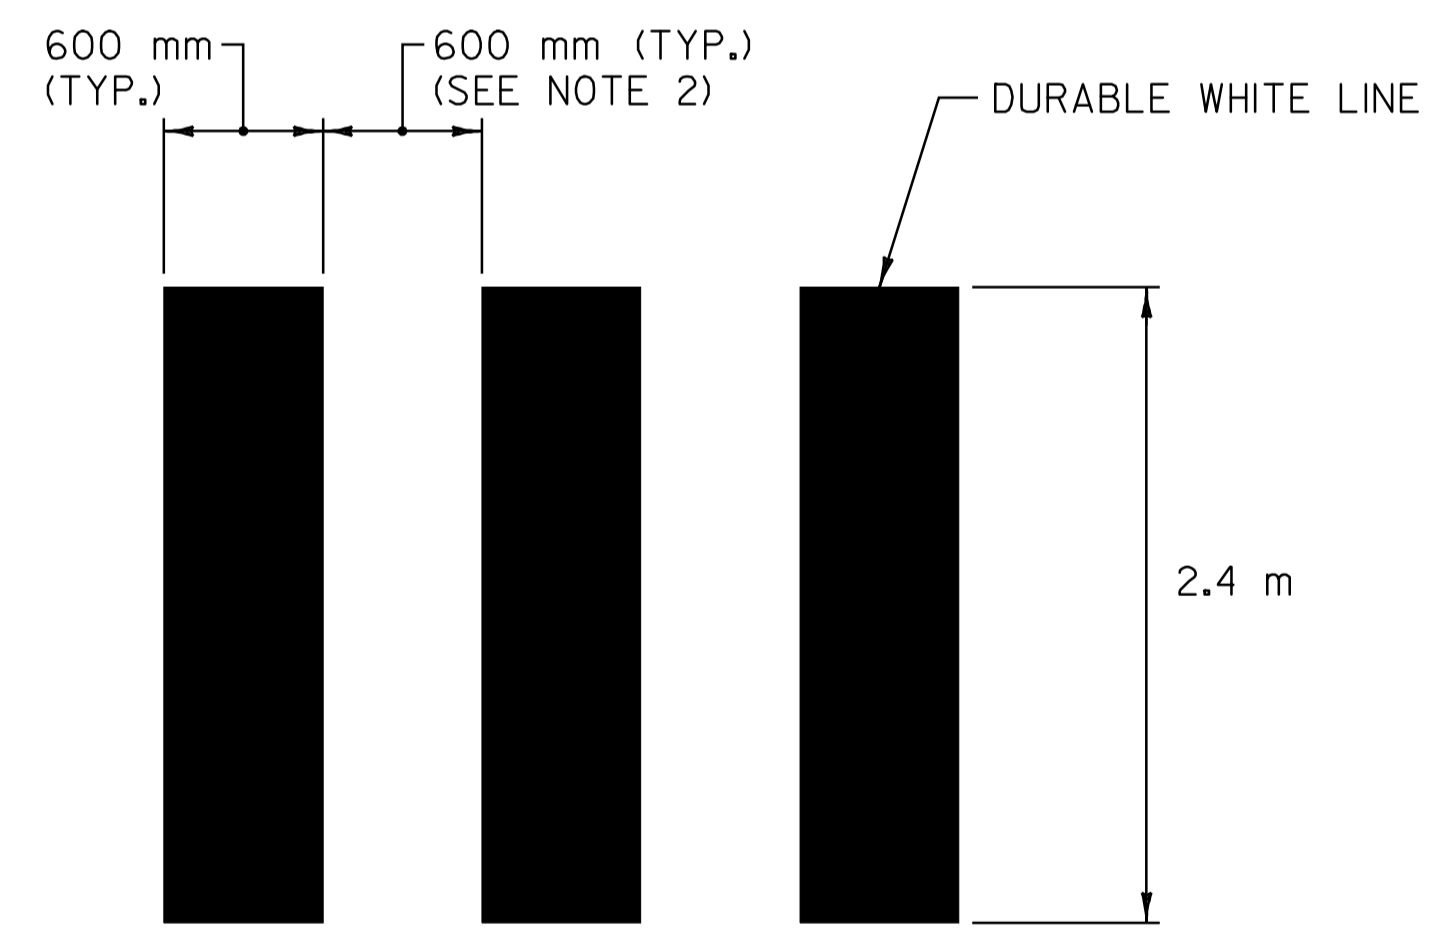


CROSSWALK DETAIL

N.T.S.

NOTES:

1. THE PER METER COST OF INSTALLED CROSSWALK MARKINGS SHALL BE PAID AS ITEM 646.51 DURABLE CROSSWALK MARKINGS WITH DIAGONAL LINES (MOD.) AND ITEM 646.71 TEMPORARY CROSSWALK MARKINGS WITH DIAGONAL LINES (MOD.)
2. ADJUST SPACING 300 mm - 600 mm TO AVOID WHEEL PATHS.

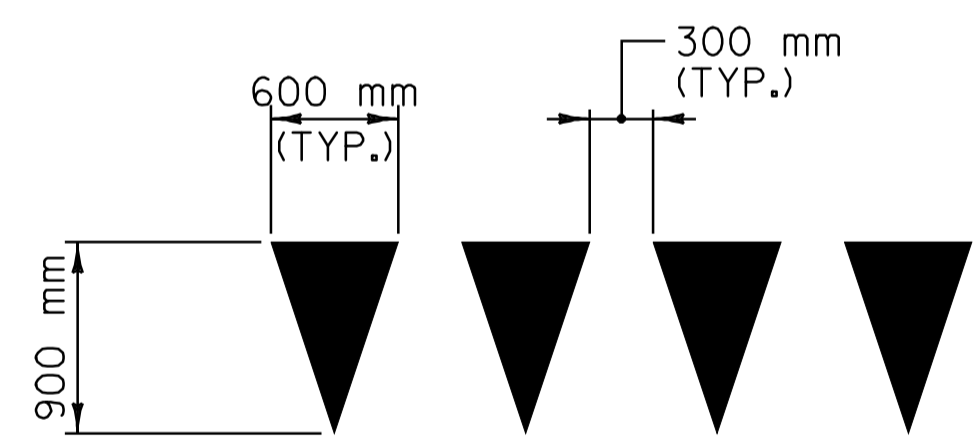

YIELD LINE DETAILS

N.T.S.

NOTE:

1. EACH TRIANGLE SHALL BE PAID AS ONE EACH UNDER ITEMS 646.50 DURABLE LETTER OR SYMBOL (THERMOPLASTIC) AND ITEM 646.70 TEMPORARY LETTER OR SYMBOL (PAINT).

DATUM	
VERTICAL	N/A
HORIZONTAL	NAD83 (1996)

GUARDRAIL AND MISCELLANEOUS DETAILS SHEET

SURVEYED BY	L.R.S.C.	DATE	4/03
DRAWN BY	C.A.K.	DATE	3/06
SQUAD LEADER	D.E.G.		
DESIGN FILE NO.	/pave/95d104/pd104.dgn		
IPARM FILE	pd104gnds.1	DATE PLOTTED	20-AUG-2010 12:00
PROJ. NAME	NORTH BENNINGTON		
PROJ. NO.	STP 9646(I)S		
SHEET 114 OF 151	SHEETS		