


QUAN	MK	A	B
4	T3R	3572	4032
2	T3L	3572	4032

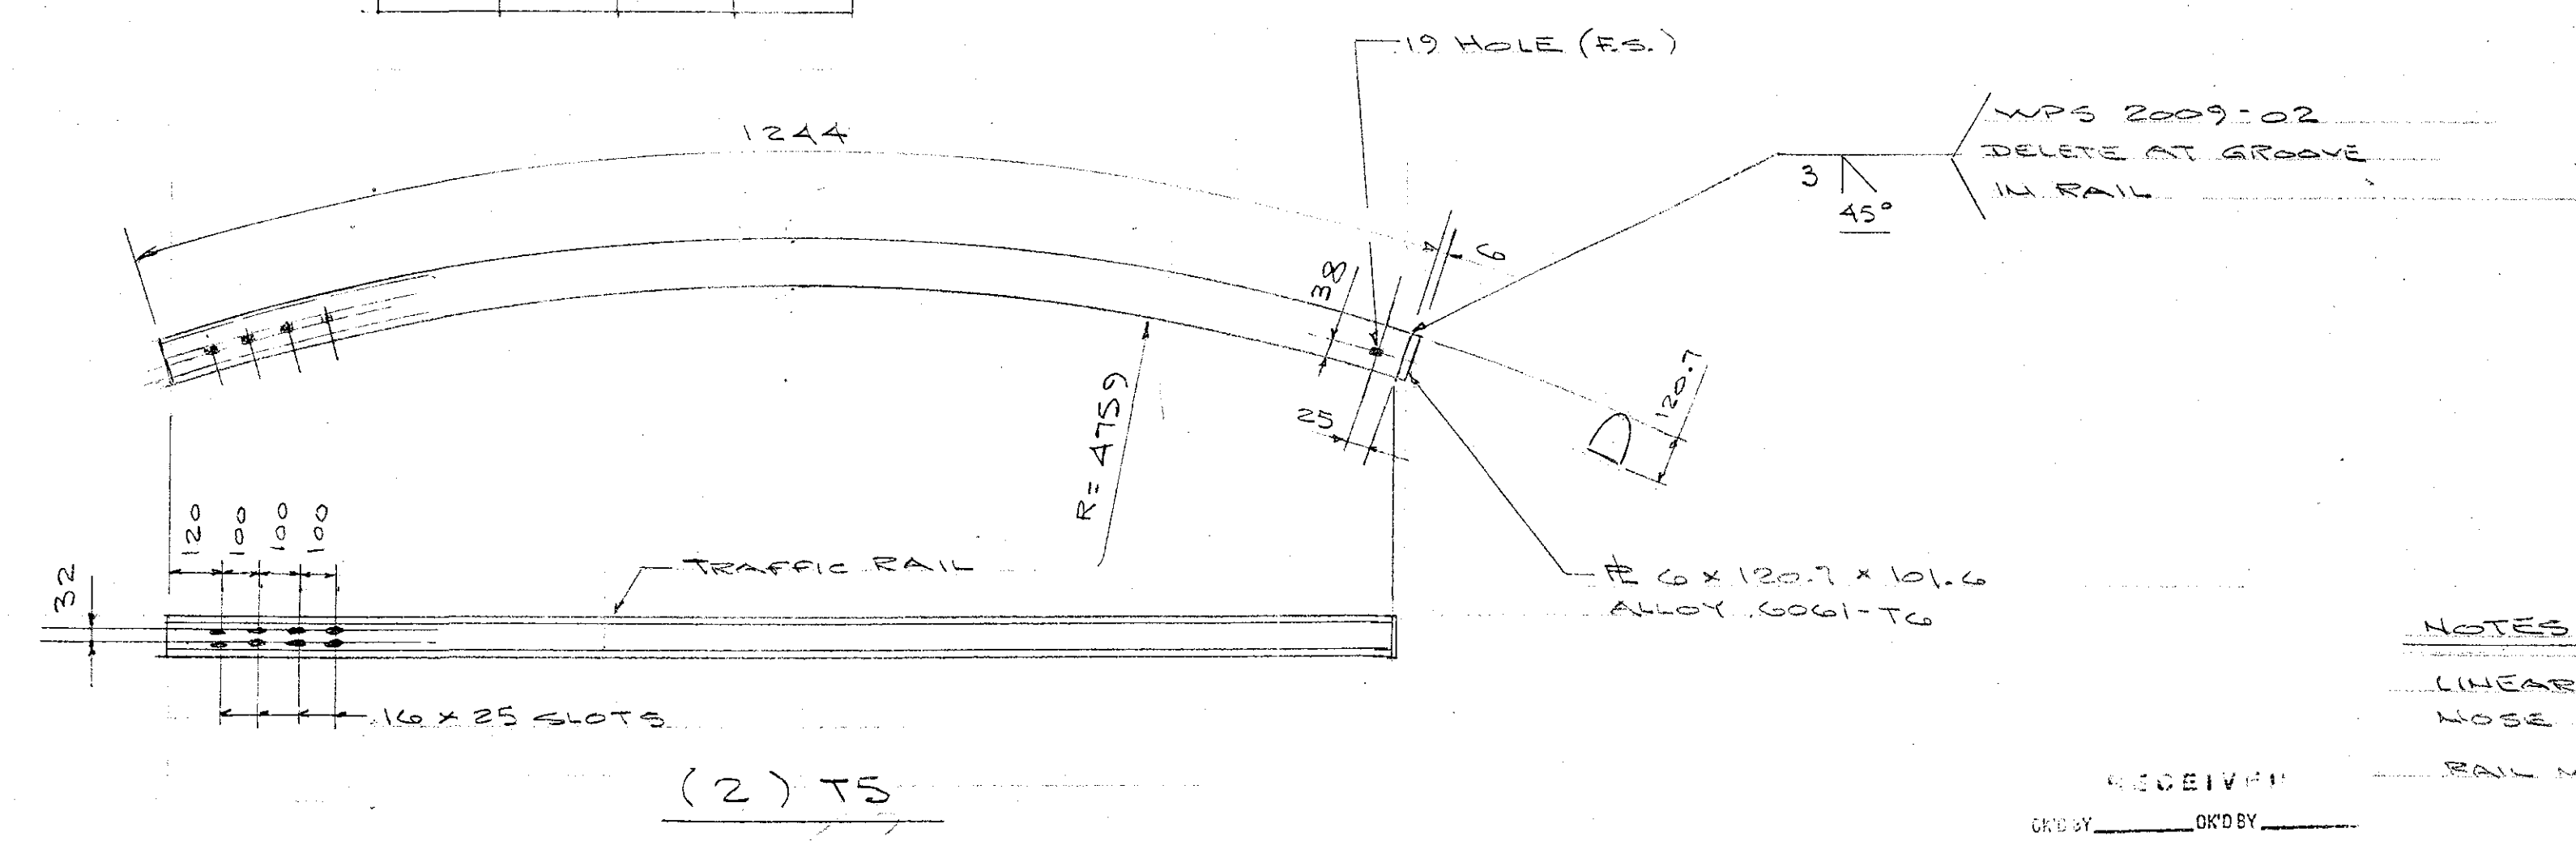

NOTES
 (LINEAR DIM'S ARE GIVEN ALONG NOSE OF RAIL.)
 RAIL MAIL: ALLOY 6061-T6.

RECEIVED BY _____
 DATE _____
 PROJECT _____
 BY _____

DIM'S ARE GIVEN IN MILLIMETERS			
AUCIELLO IRON WORKS INC			
560 MAIN ST. HUDSON, MA (978) 568-8382			
VT. AGENCY OF TRANSPORTATION HARDWICK #BHP-030-2(18)S BRIDGE #67 VT15 OVER COOPER BROOK			
AL. BRIDGE & APPROACH RAILING			
SURFACE PREP: NONE		FINISH: BLACK ANODIZE	
FOR: F. R. LAFAYETTE, INC.			
DR: 9-12-09	CHK:	DWG. NO:	BR-2965
JOB NO:	ISSUE:	DESCRIPTION:	BY:
4307010.1001	1	FOR APPROVAL	B
3/24/09	DATE	DESCRIPTION	BY
			4307010.1001
			SHEET F4 OF 6