



**DECIDUOUS TREE PLANTING DETAIL**  
NOT TO SCALE


- NOTES:**
1. STAKE OR GUY TREES TO STABILIZE ROOT BALL, WHEN DIRECTED BY THE ENGINEER AND ONLY WHEN NECESSARY FOR SPECIFIC CONDITIONS, INCLUDING SANDY SOILS IN EITHER THE ROOT BALL OR ADJACENT SOILS, OR IN EXTREMELY WINDY LOCATIONS. GUYS MAY NOT BE USED TO PULL TREES UPRIGHT THAT HAVE SETTLED OUT OF PLUMB
  2. REMOVE GUYING MATERIAL AND STAKES ONE YEAR AFTER PLANTING.
  3. AIR OUT STOCKPILED SHREDDED BARK MULCH PRIOR TO ITS APPLICATION TO ELIMINATE ANY TOXIC FUMES THAT MAY DAMAGE PLANTS. DYED AND/OR SHREDDED WOOD MULCHES ARE NOT ACCEPTABLE.

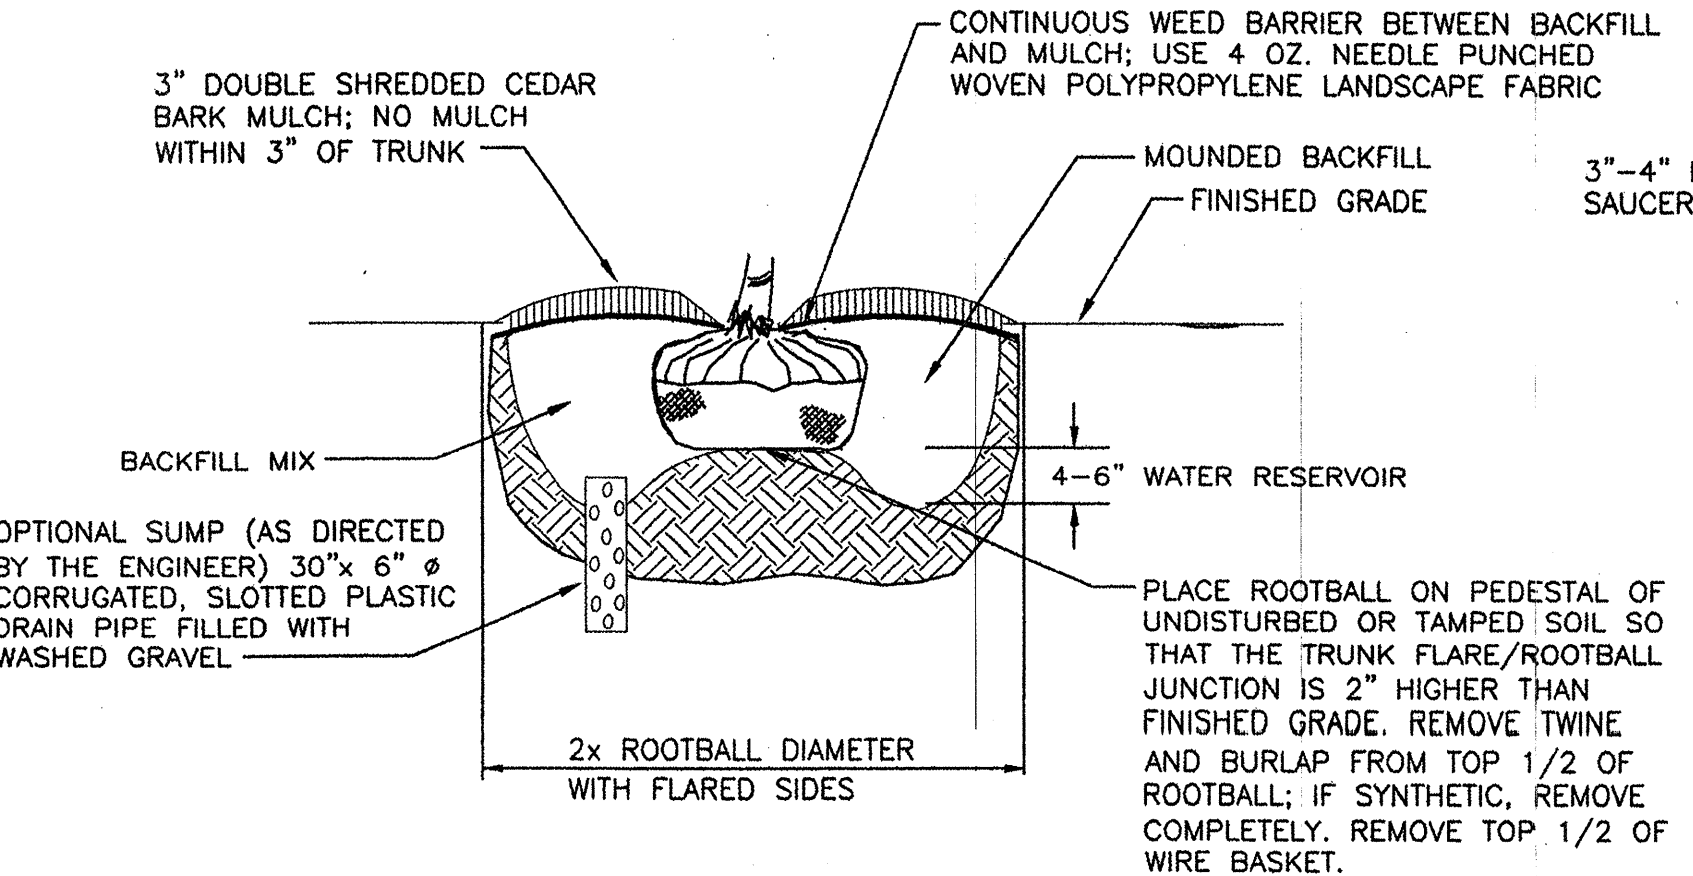


**PLANTING DETAIL FOR TREES AND SHRUBS IN POORLY DRAINED SOIL**  
NOT TO SCALE

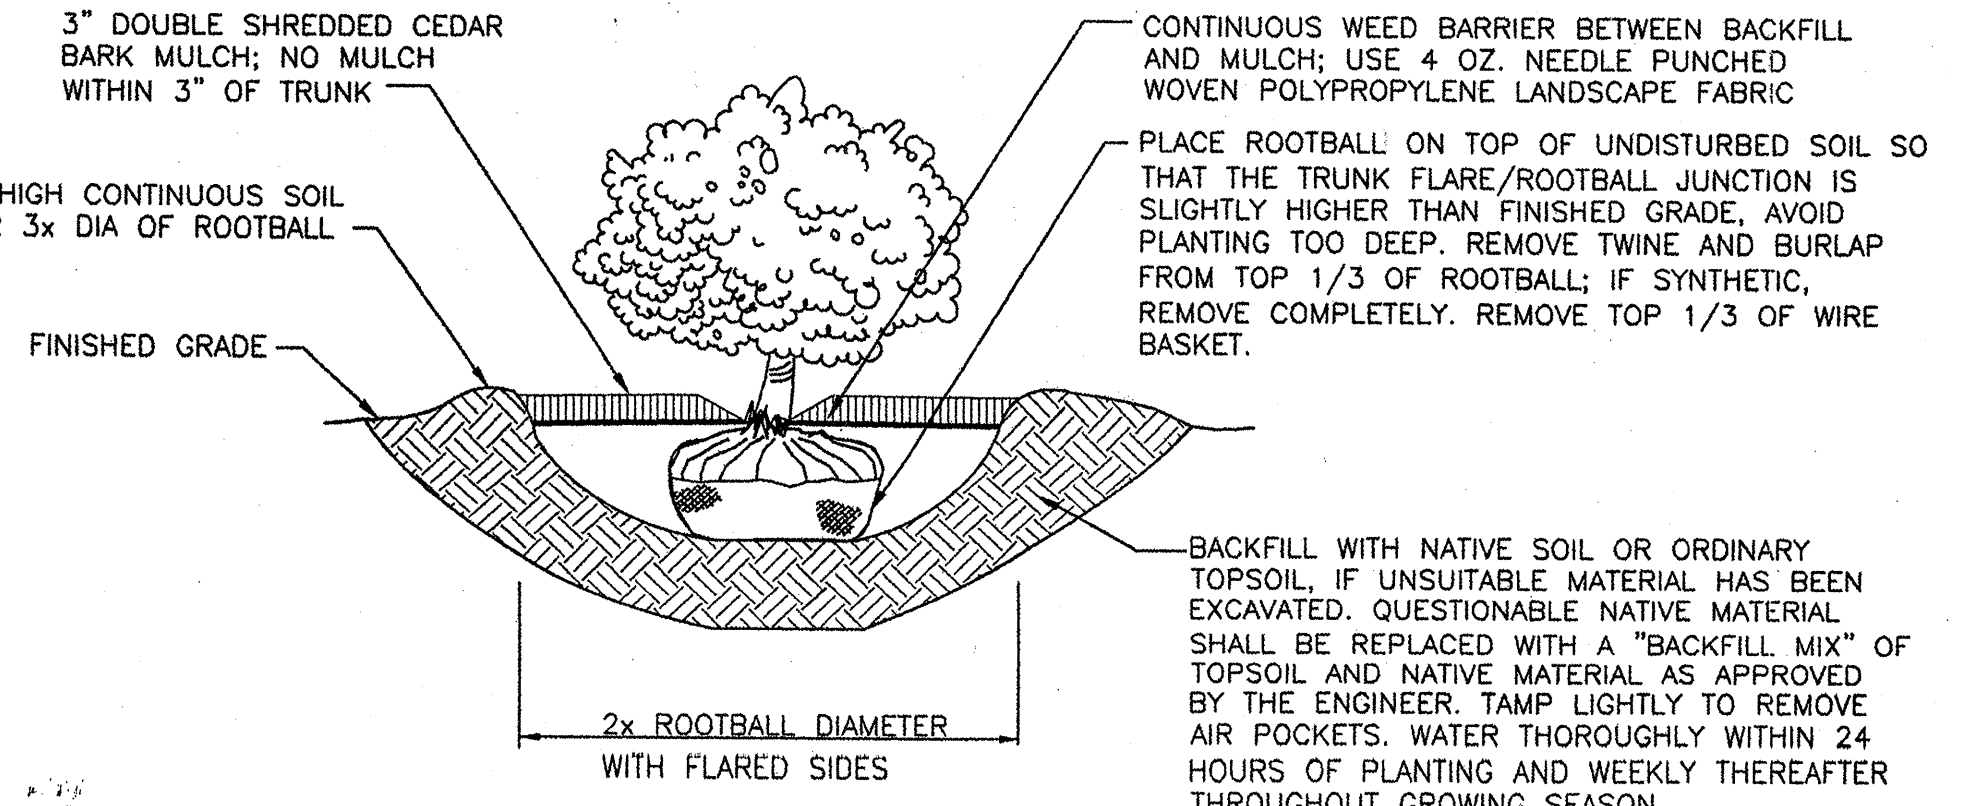


**SHRUB PLANTING DETAIL**  
NOT TO SCALE

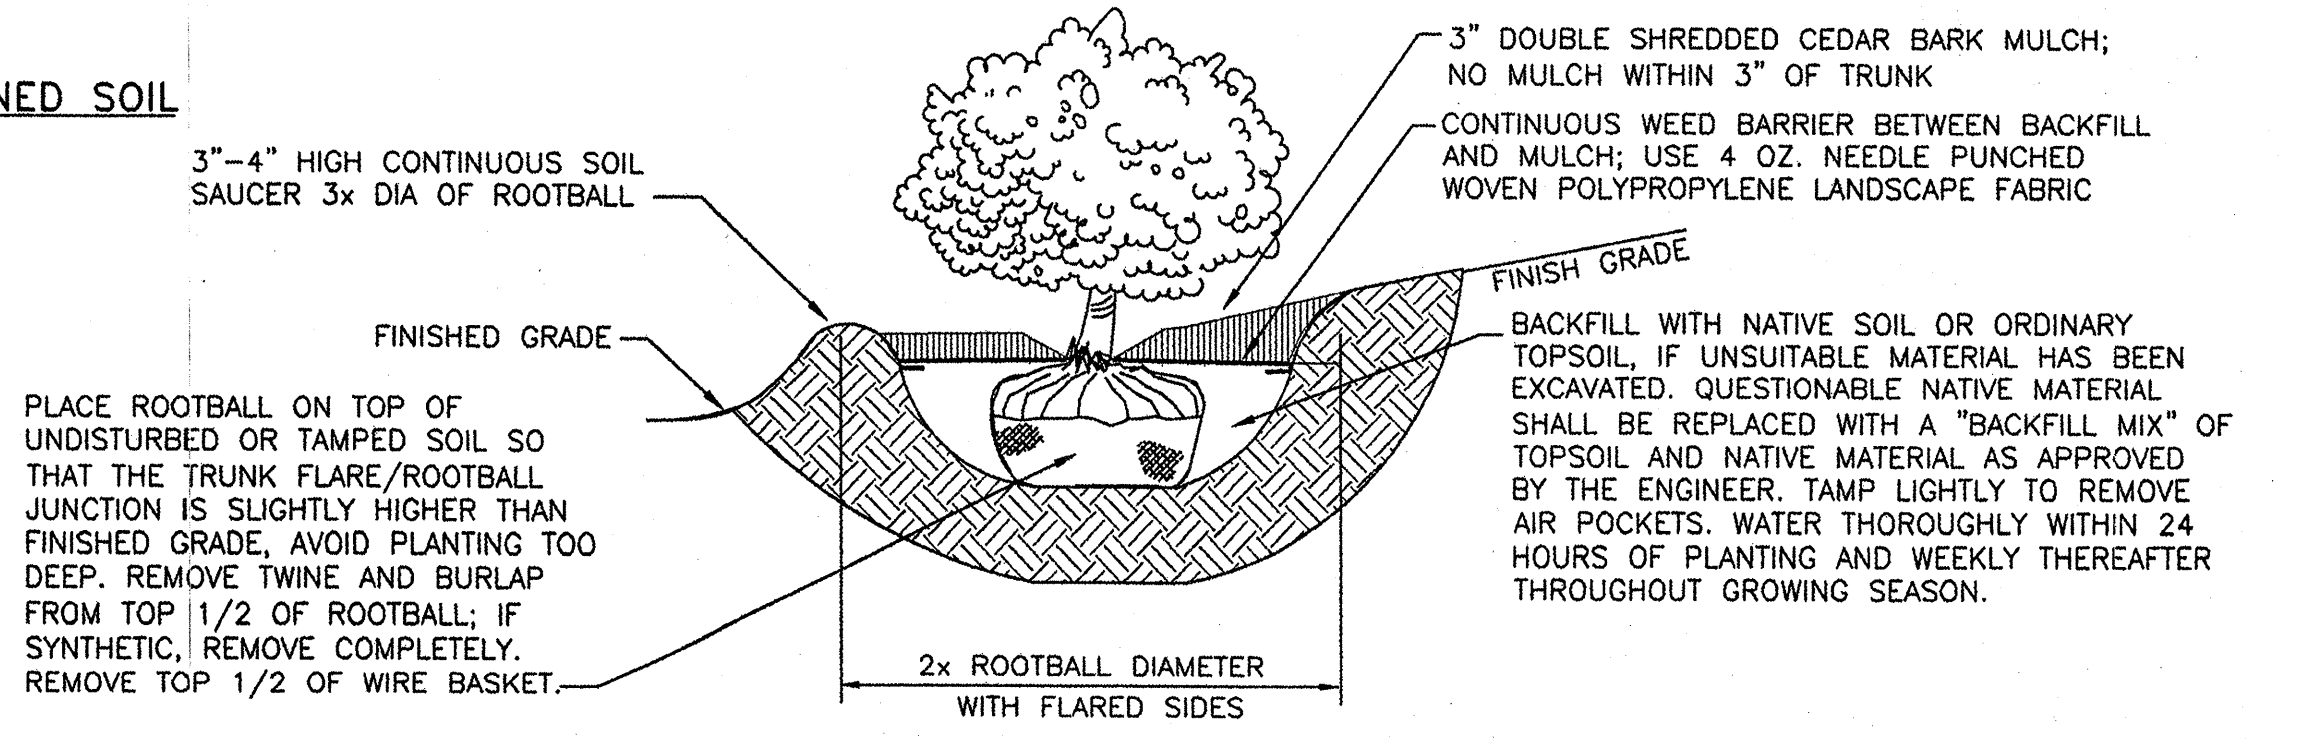



**SHRUB PLANTING ON SLOPES DETAIL**  
NOT TO SCALE

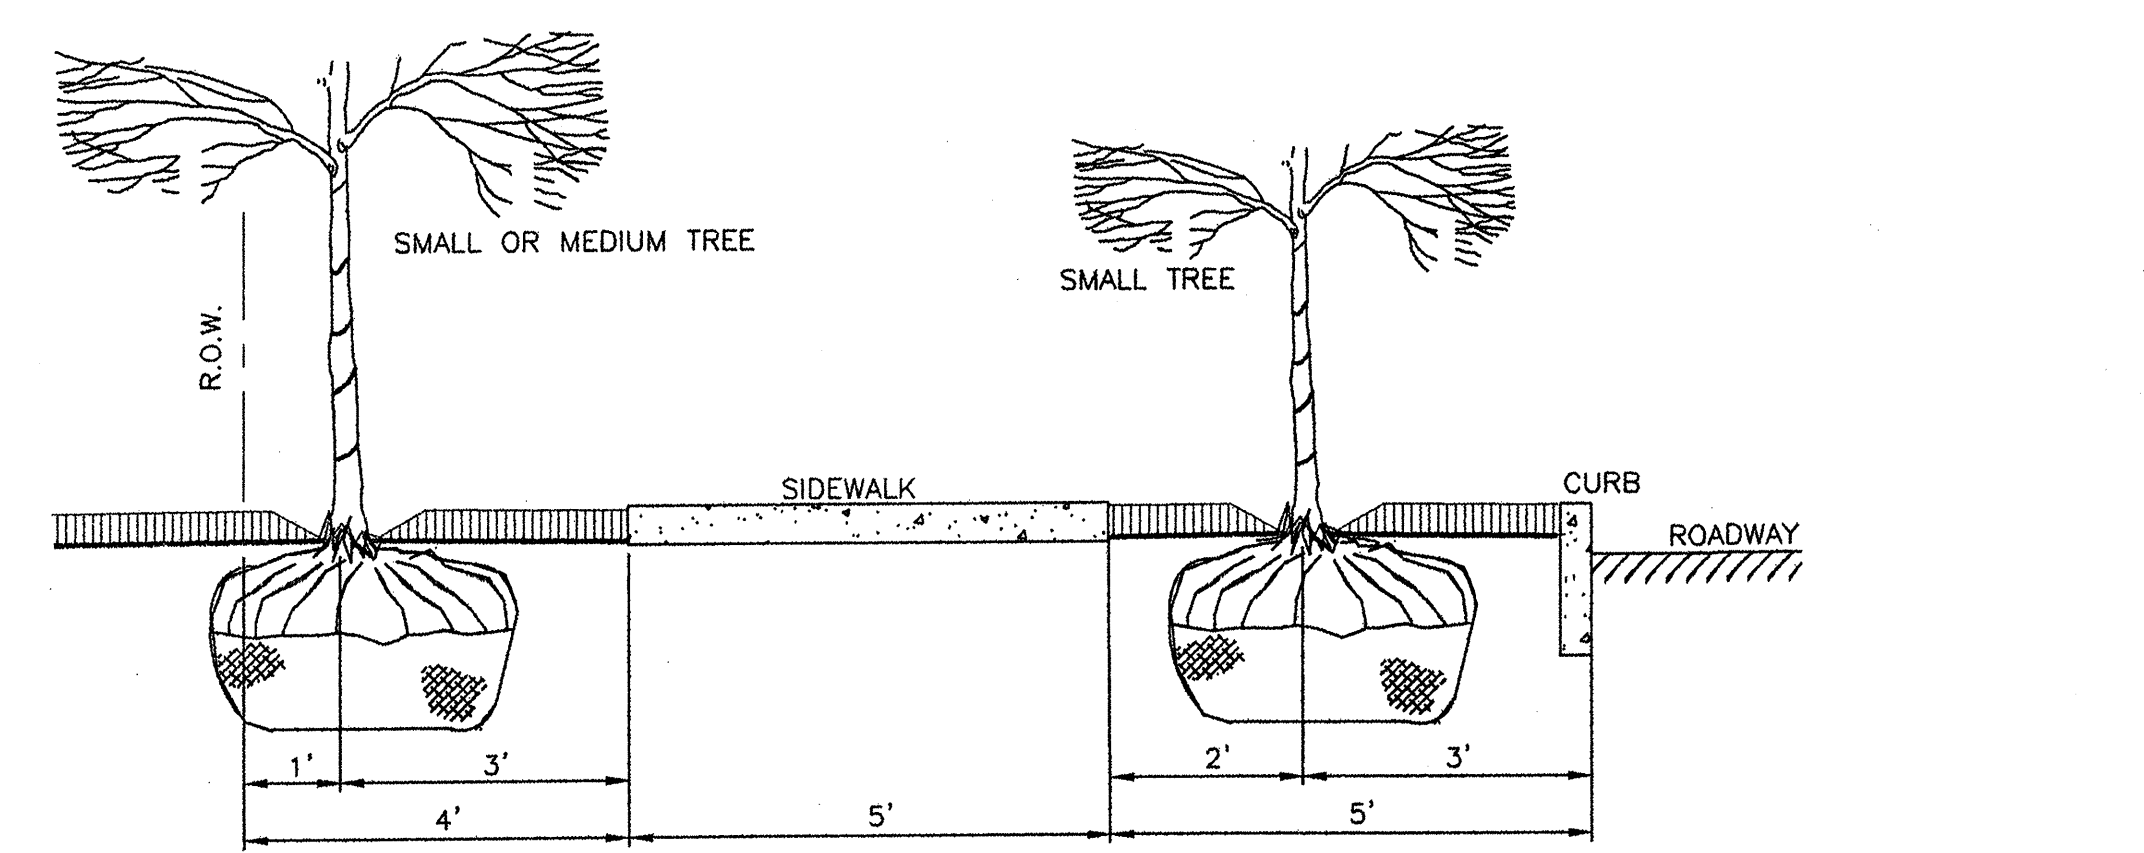



WEST SIDE TYPICAL

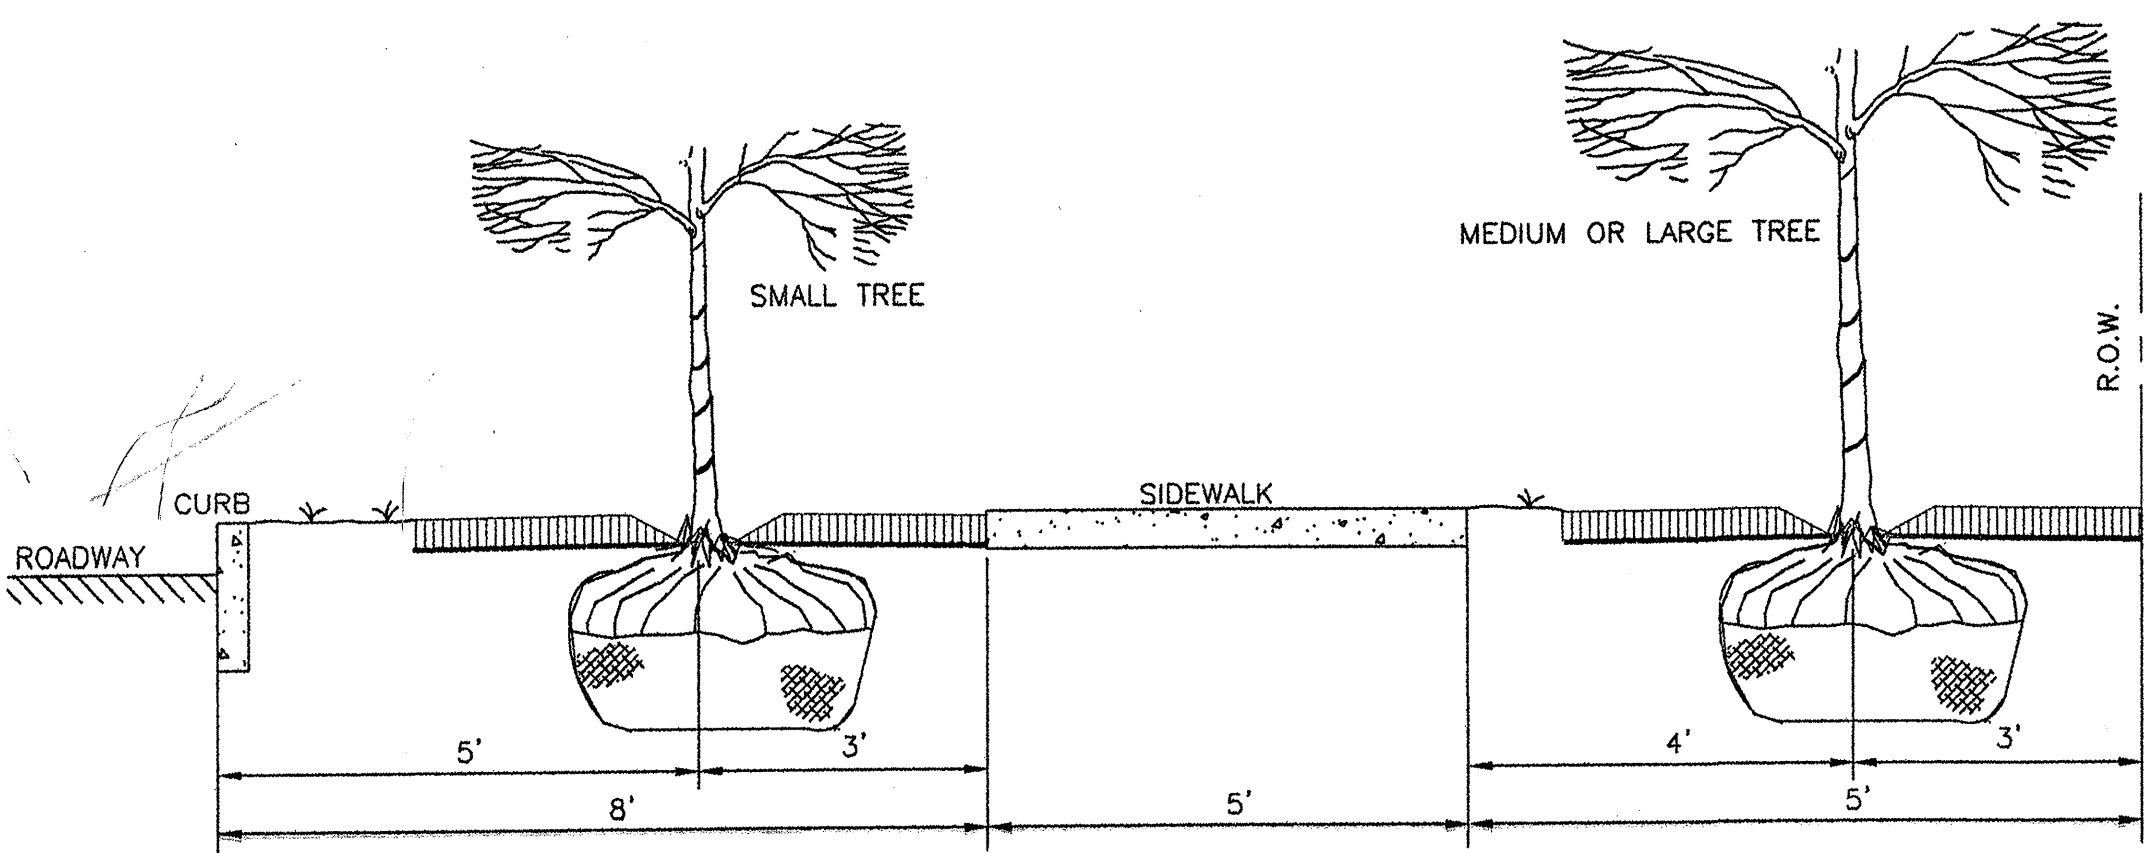

EAST SIDE TYPICAL

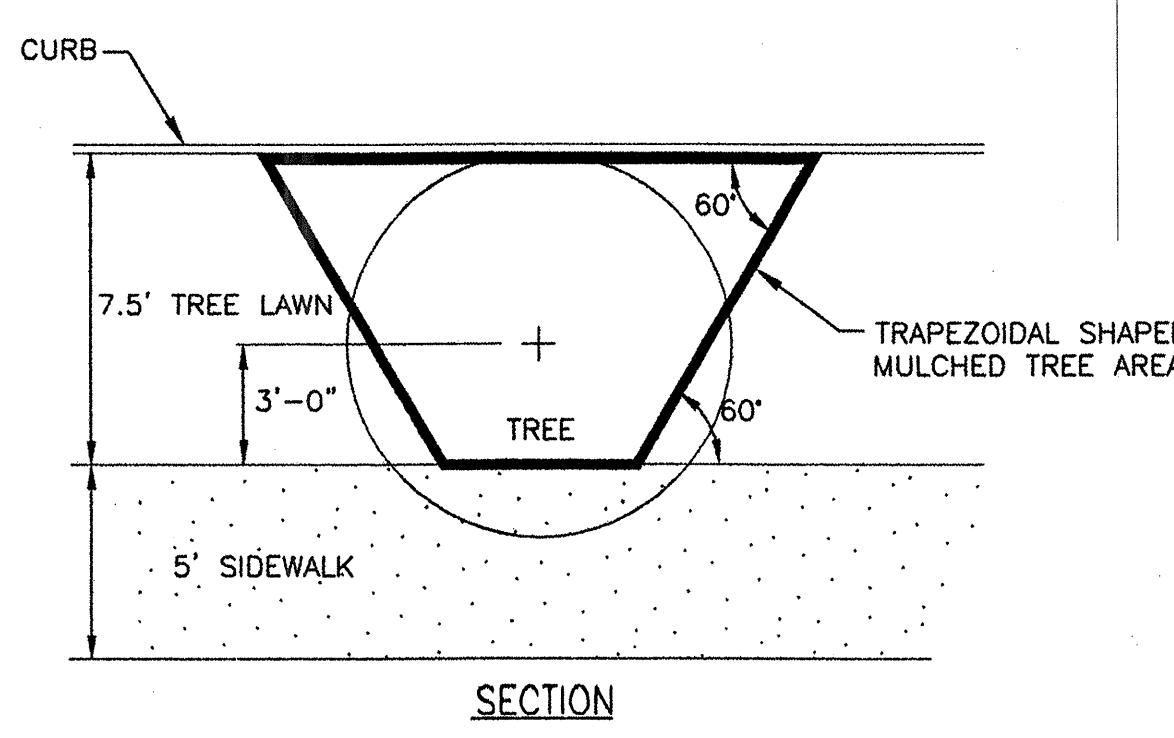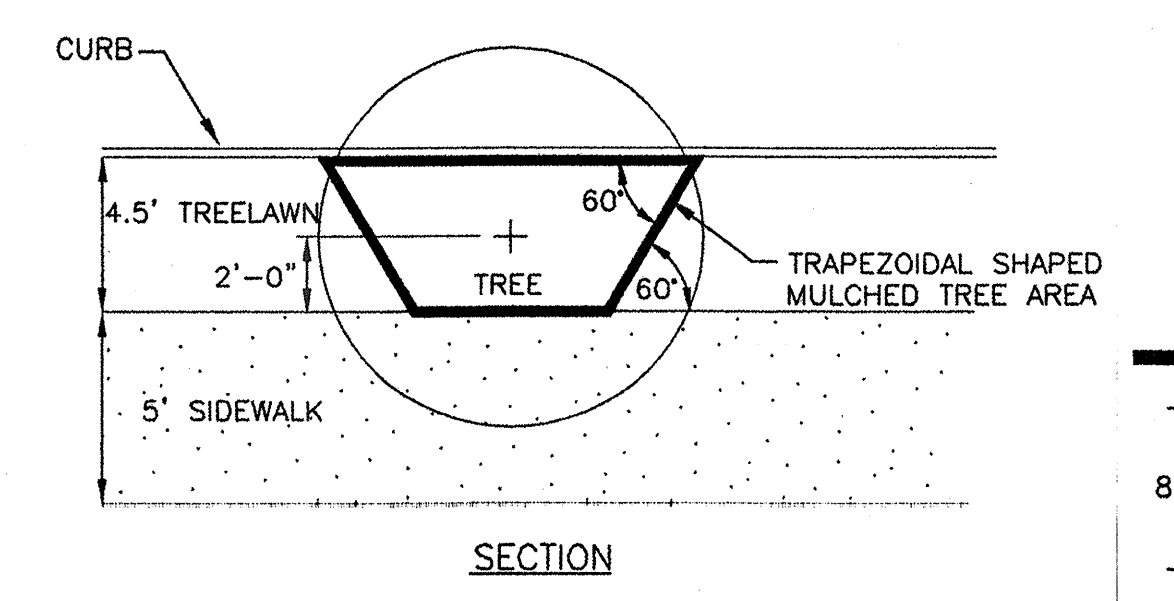

**TRAPEZOIDAL TREE MULCHING DETAIL**  
NOT TO SCALE

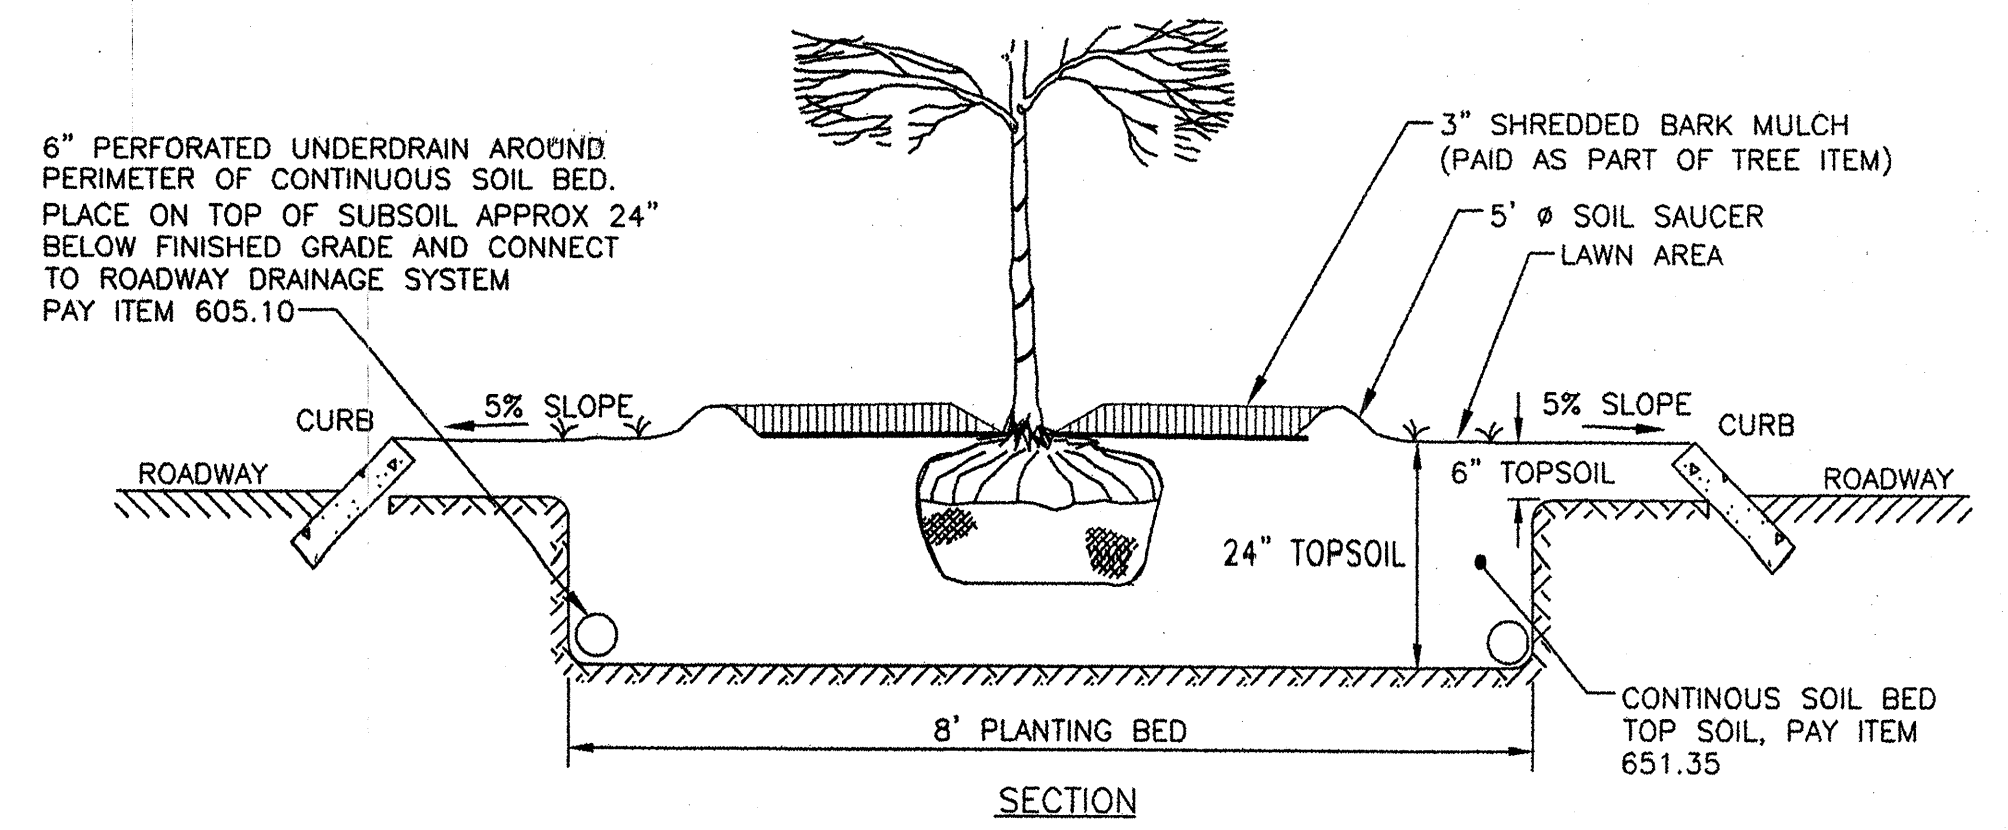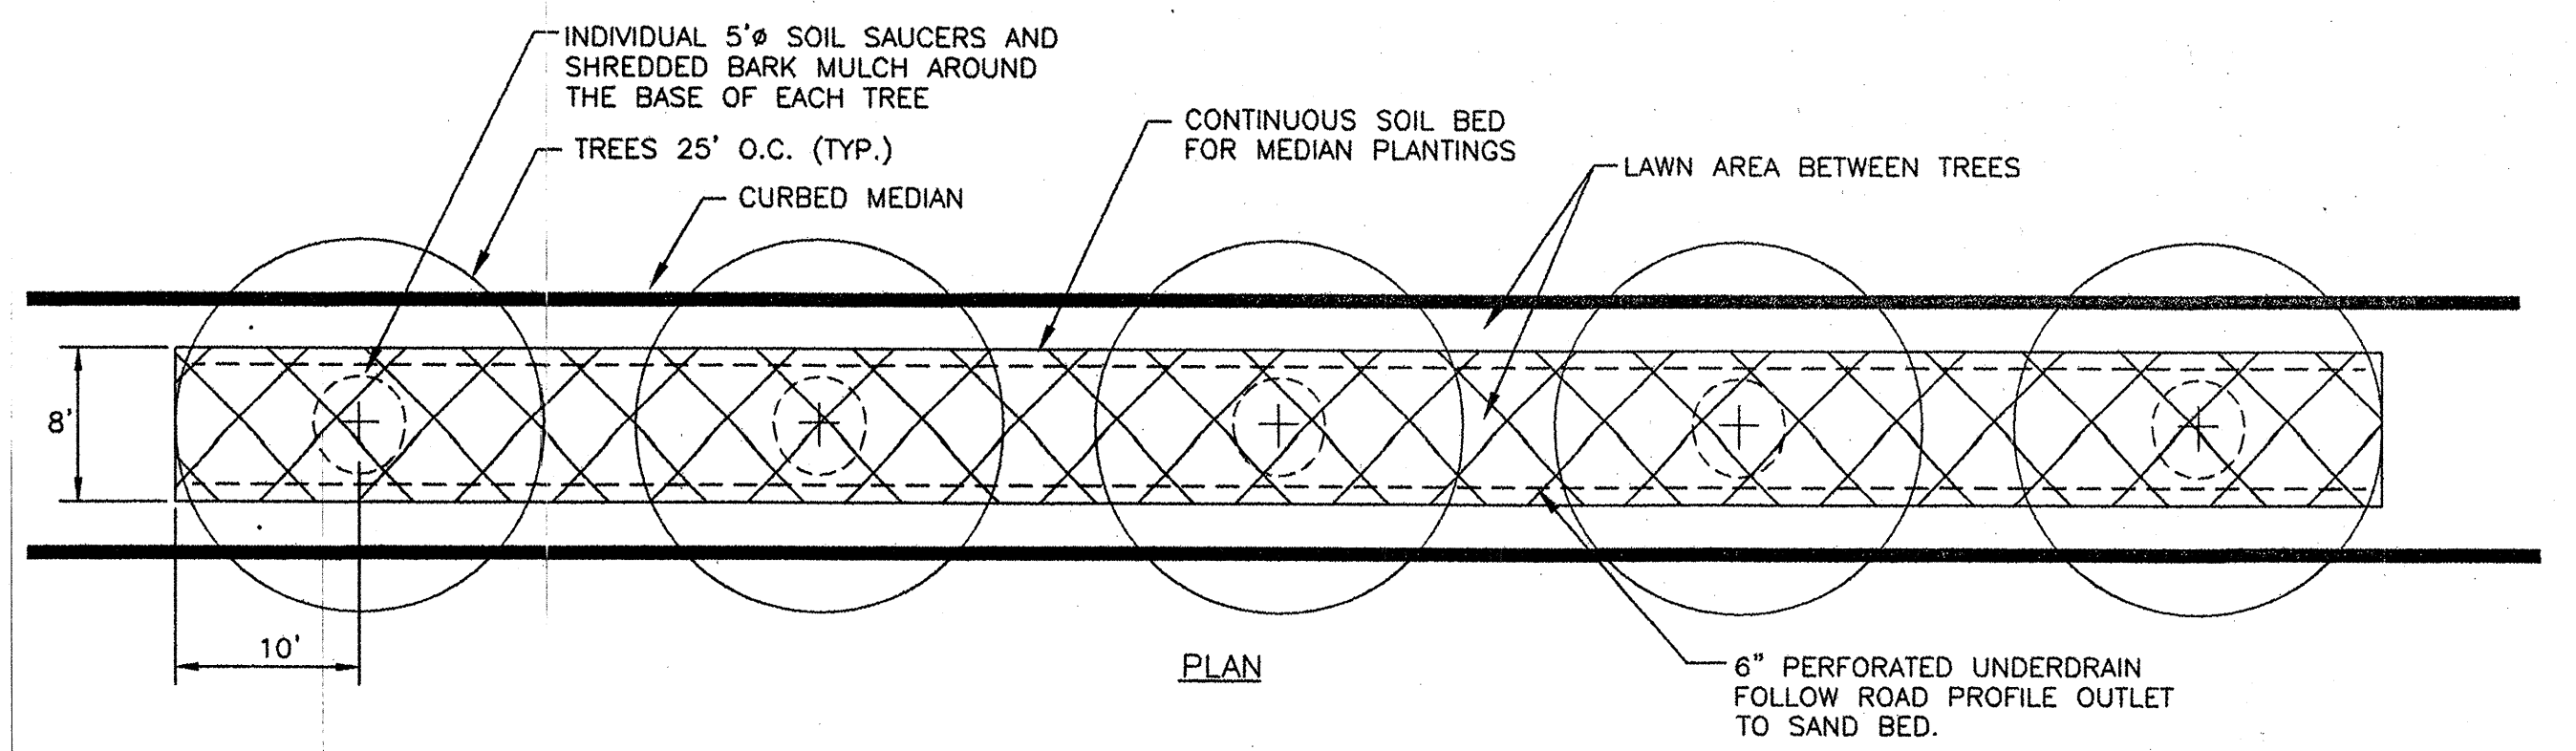

**TYPICAL MEDIAN PLANTING DETAIL**  
NOT TO SCALE

**STREET TREE PLANTING SECTIONS - ROUTE 7**  
NOT TO SCALE

**DuBois & King**  
engineering planning management development

**LANDSCAPE DETAILS**

PROJECT: U.S. ROUTE 7	PROJECT NO.: NH-EGC-019-4(28)
DESIGN FILE NAME: C15851C3-02	PLOT DATE: 4/4/03
IPARM FILE NAME:	SURVEY DATE:
SURVEYED BY:	DRAWN BY: K. KOLOSKI
SQUAD LEADER: J. STEELE	SHEET: L2 OF L14