
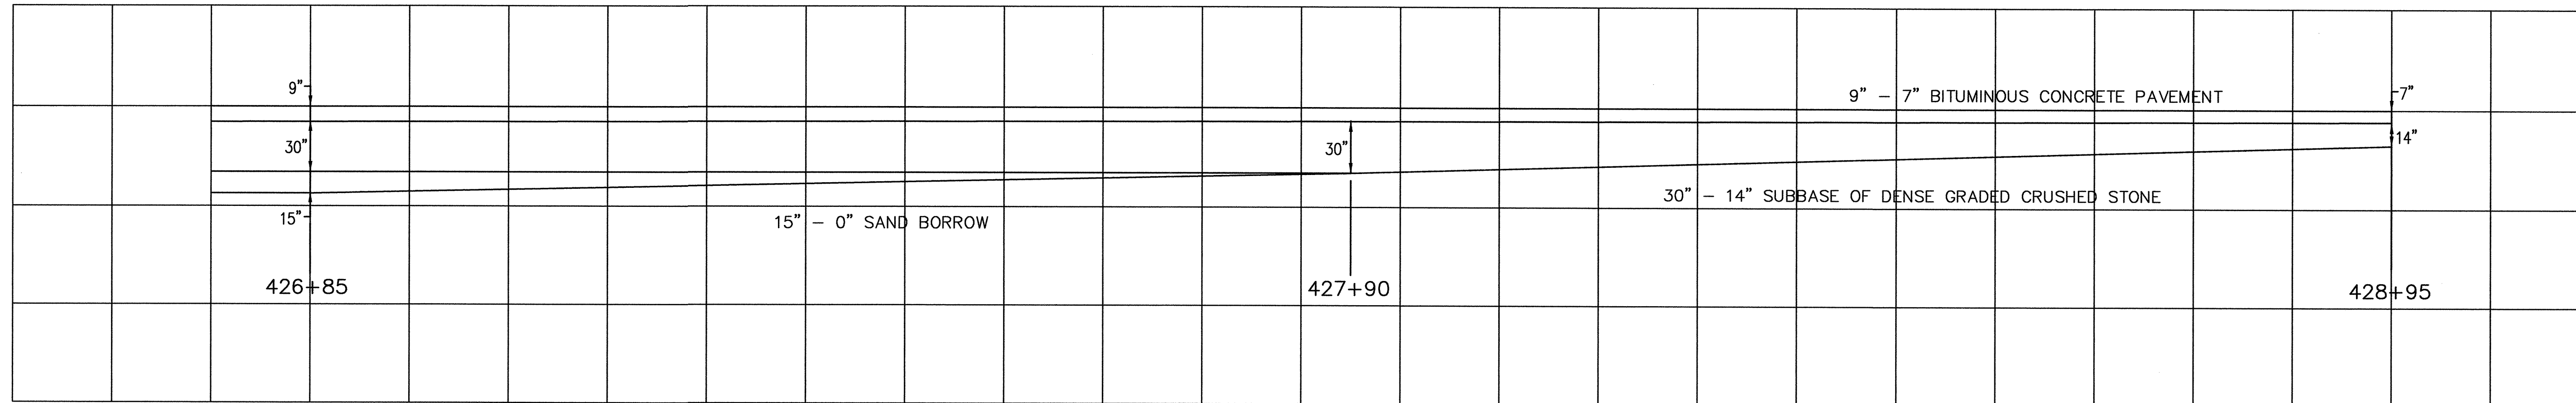


TYPICAL SECTIONS MISCELLANEOUS

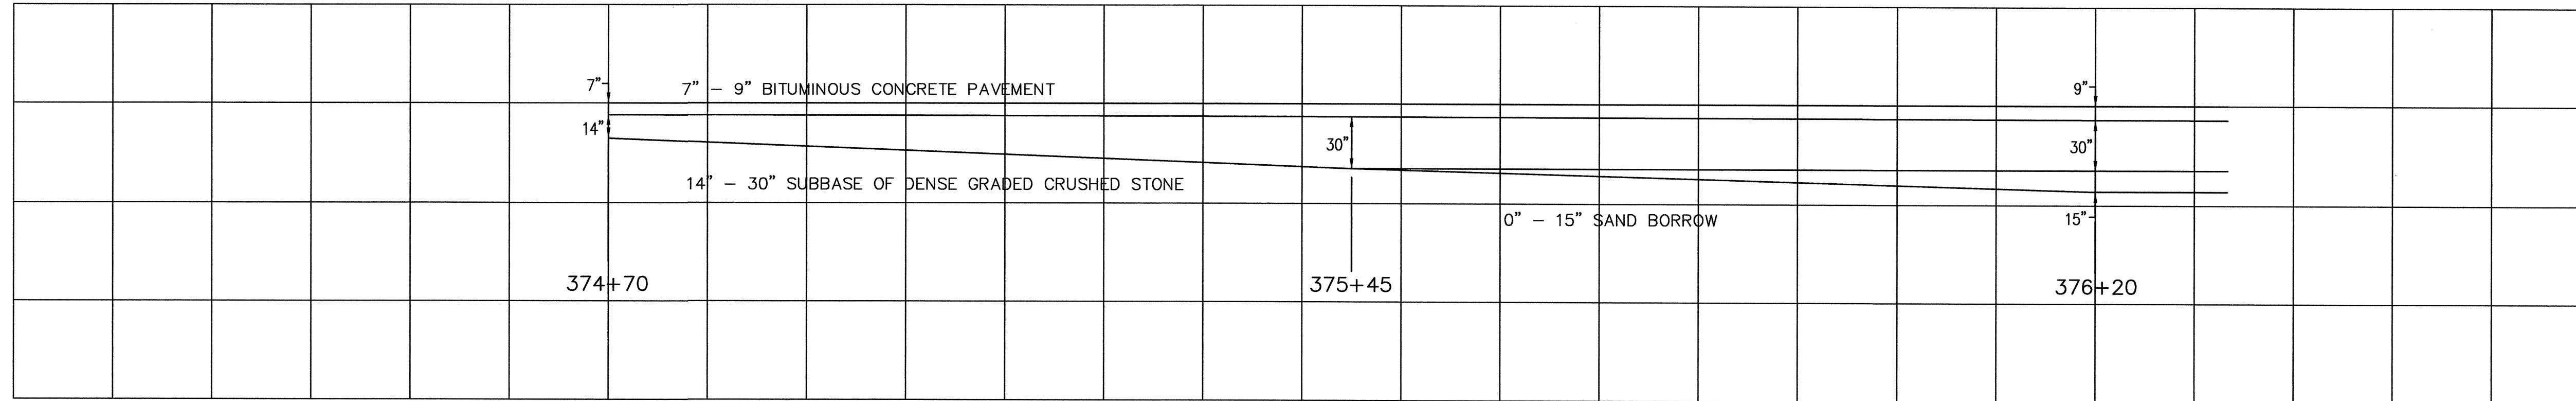

SUBBASE AND SAND BORROW TRANSITION DETAILS

SCALE: HORIZ. 1" = 10'
VERT. 1" = 5'

DATUM
VERTICAL NGVD 1929
HORIZONTAL NAD 1927

4/4/03

SHELburnE - SOUTH BURLINGTON

SURVEYED BY V.S.C. INC. DATE _____
DRAWN BY E.A.A. INC. DATE _____
TRACED BY E.A.A. INC. DATE _____

PROJECT NH-EGC-019-4(28)
TYPICAL SECTION DRAWING NO. 8
SHEET NO. 11 OF 283

K:\320008 (US Res 7 Shelburne Ref)\File Transfer\Original Drawings\TYPICAL\TSS-08.dwg, 05/20/06 1:23:20 PM, jarmada, VT-BL, HP1055cm East(Paper-Final).pc3