



DECIDUOUS TREE PLANTING DETAIL
NOT TO SCALE


- NOTES:**
1. STAKE OR GUY TREES TO STABILIZE ROOT BALL, WHEN DIRECTED BY THE ENGINEER AND ONLY WHEN NECESSARY FOR SPECIFIC CONDITIONS, INCLUDING SANDY SOILS IN EITHER THE ROOT BALL OR ADJACENT SOILS, OR IN EXTREMELY WINDY LOCATIONS. GUYS MAY NOT BE USED TO PULL TREES UPRIGHT THAT HAVE SETTLED OUT OF PLUMB
 2. REMOVE GUYING MATERIAL AND STAKES ONE YEAR AFTER PLANTING.
 3. AIR OUT STOCKPILED SHREDDED BARK MULCH PRIOR TO ITS APPLICATION TO ELIMINATE ANY TOXIC FUMES THAT MAY DAMAGE PLANTS. DYED AND/OR SHREDDED WOOD MULCHES ARE NOT ACCEPTABLE.

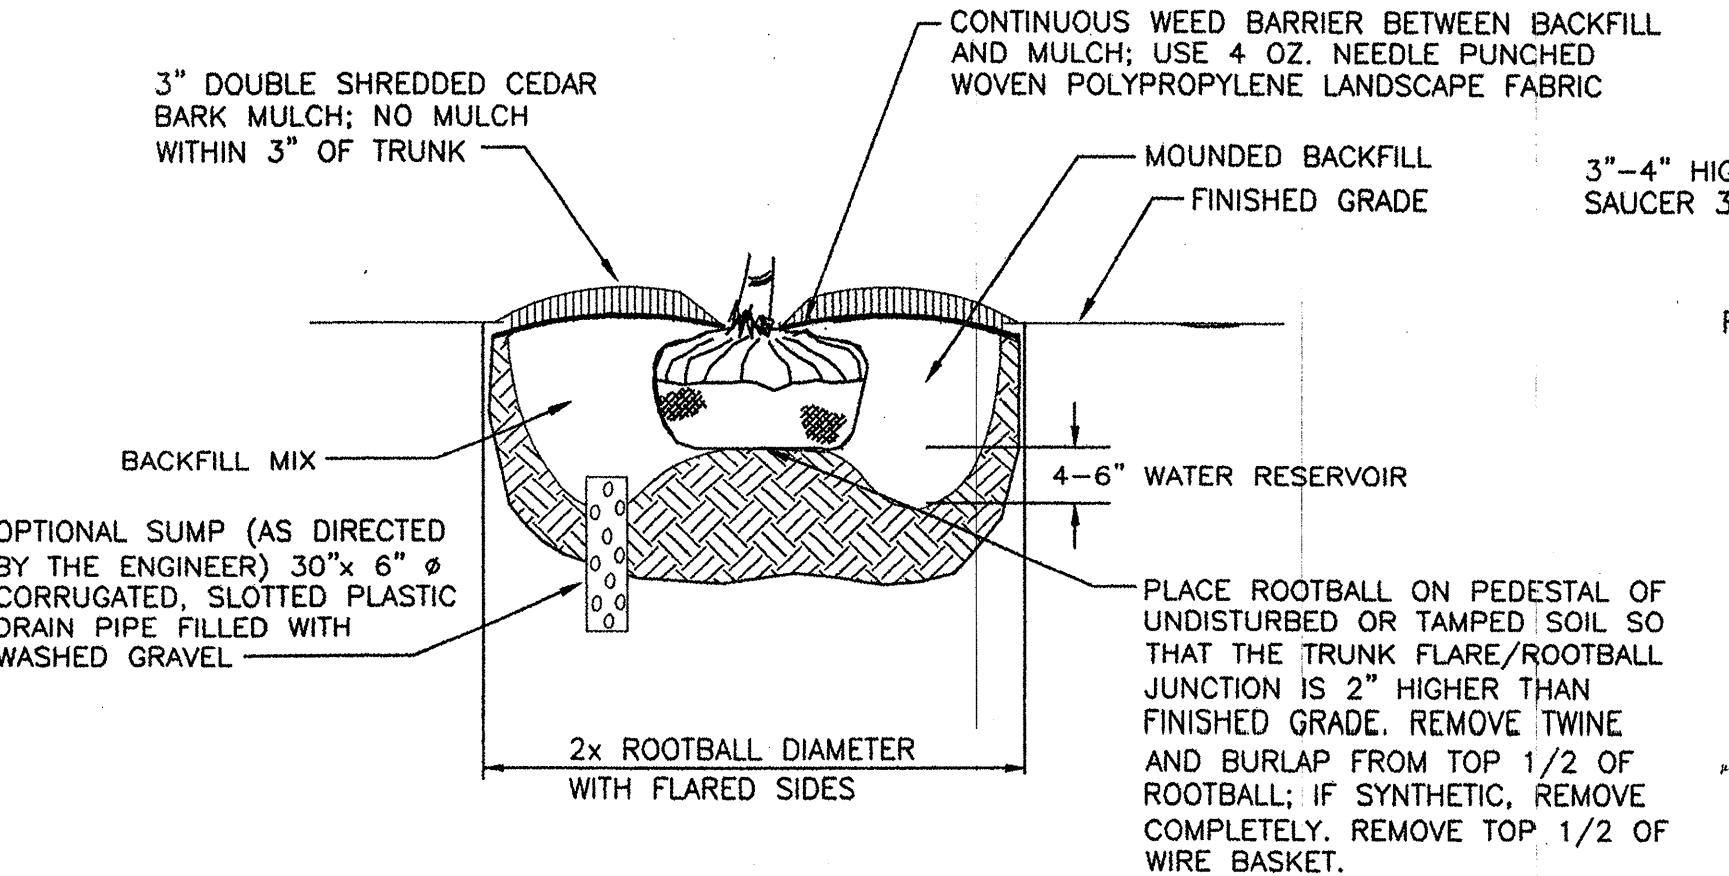


PLANTING DETAIL FOR TREES AND SHRUBS IN POORLY DRAINED SOIL
NOT TO SCALE

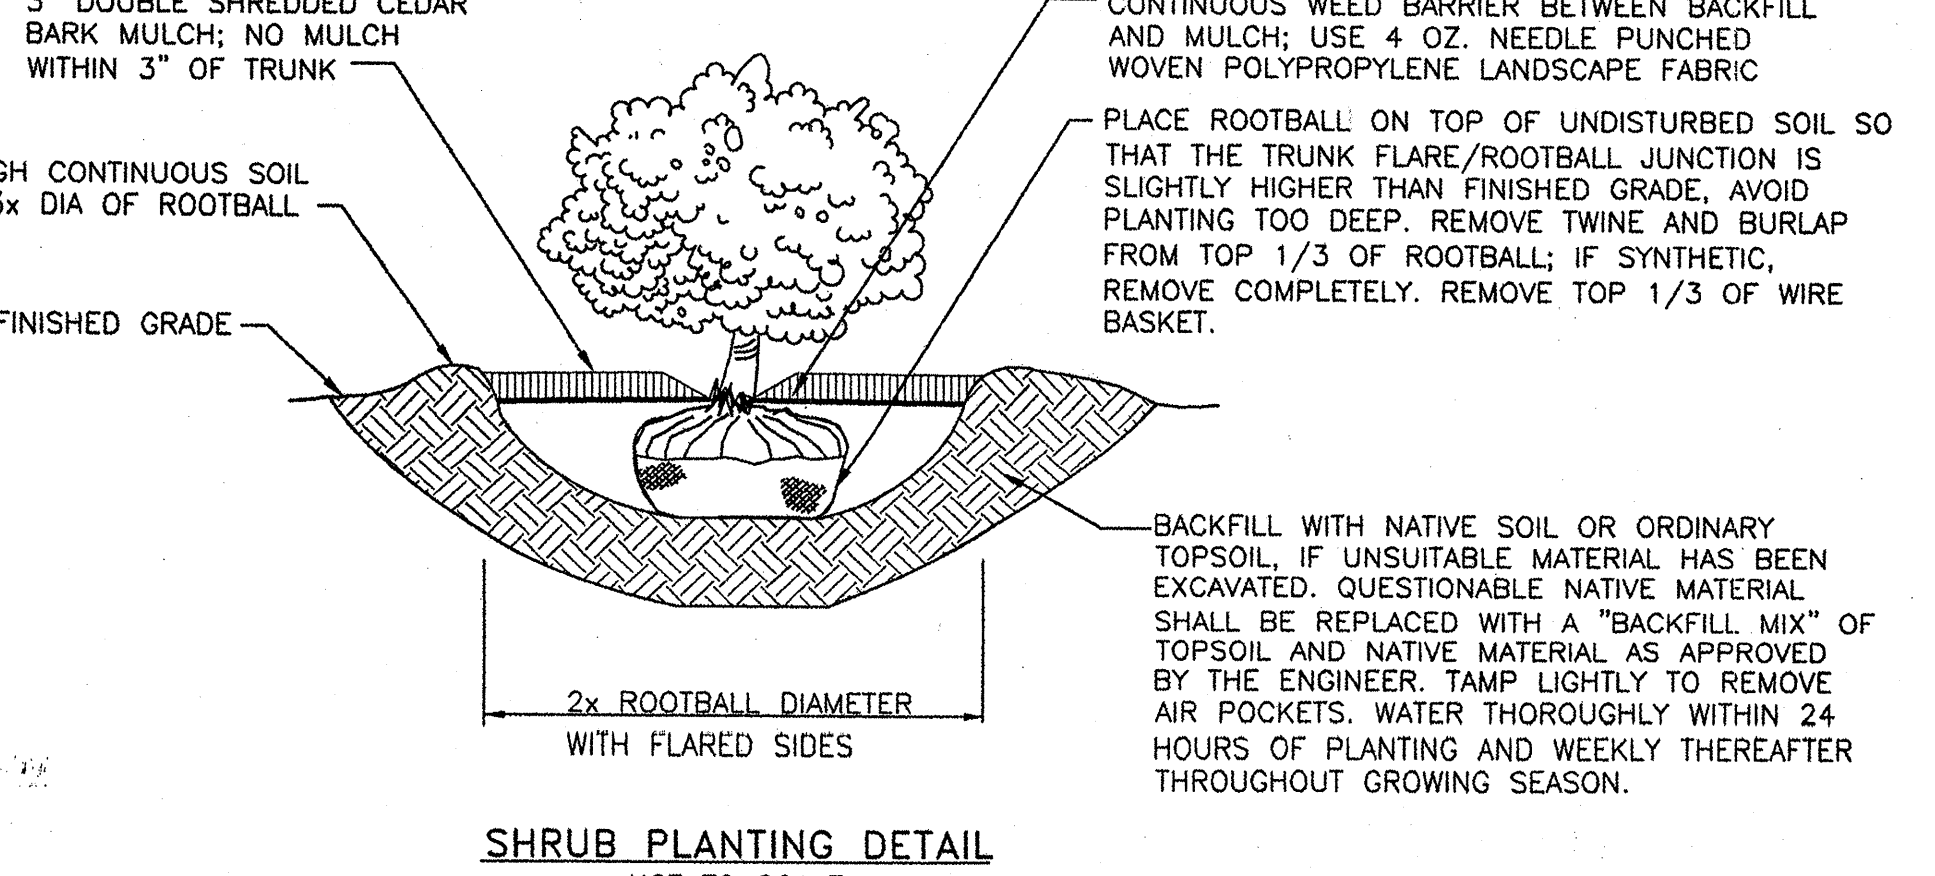


SHRUB PLANTING DETAIL
NOT TO SCALE

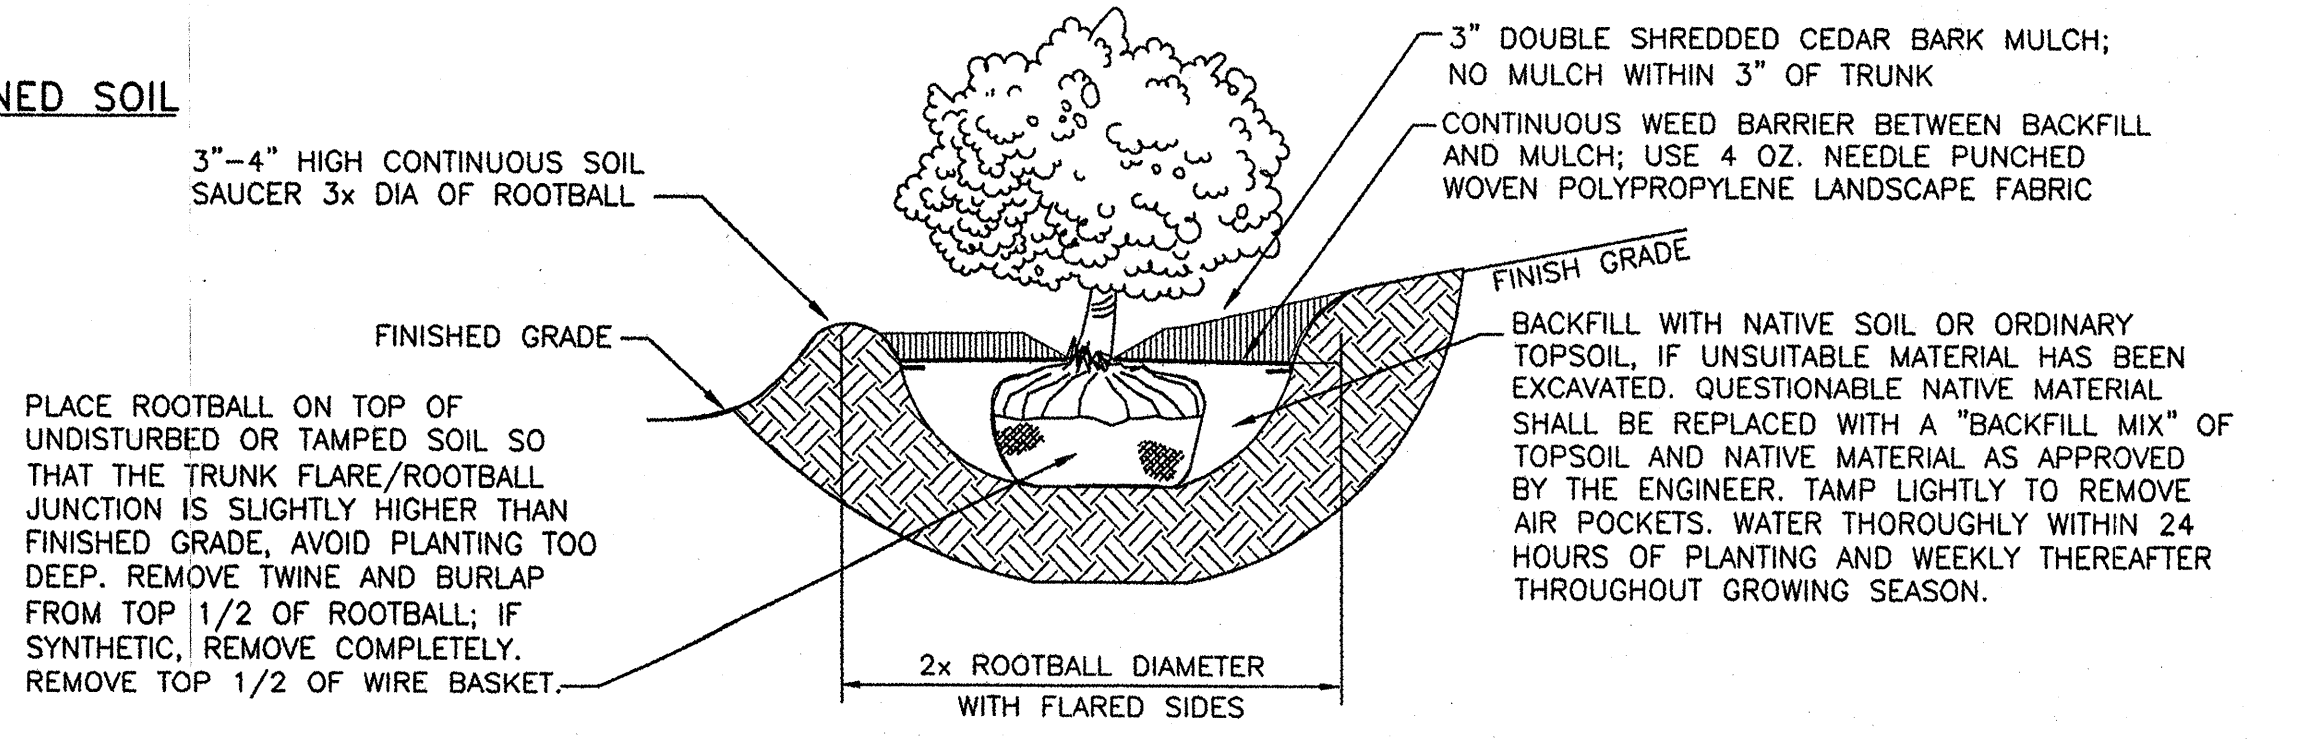

SHRUB PLANTING ON SLOPES DETAIL
NOT TO SCALE


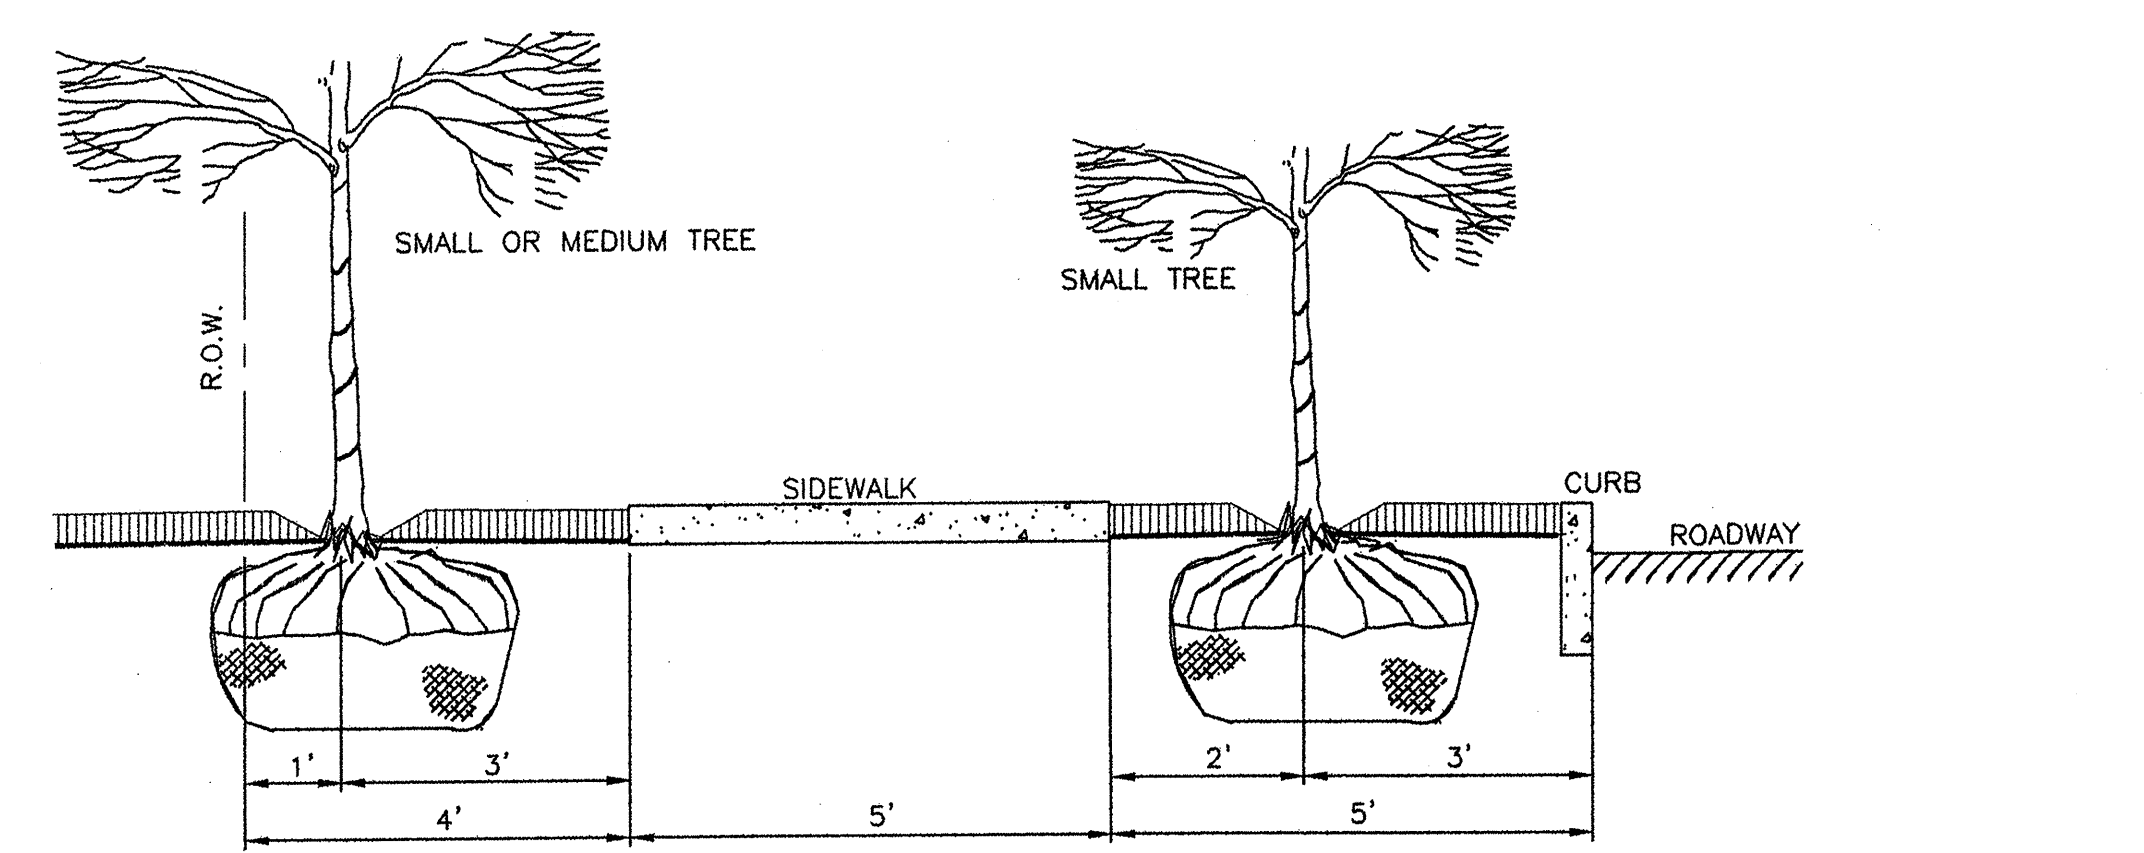


WEST SIDE TYPICAL


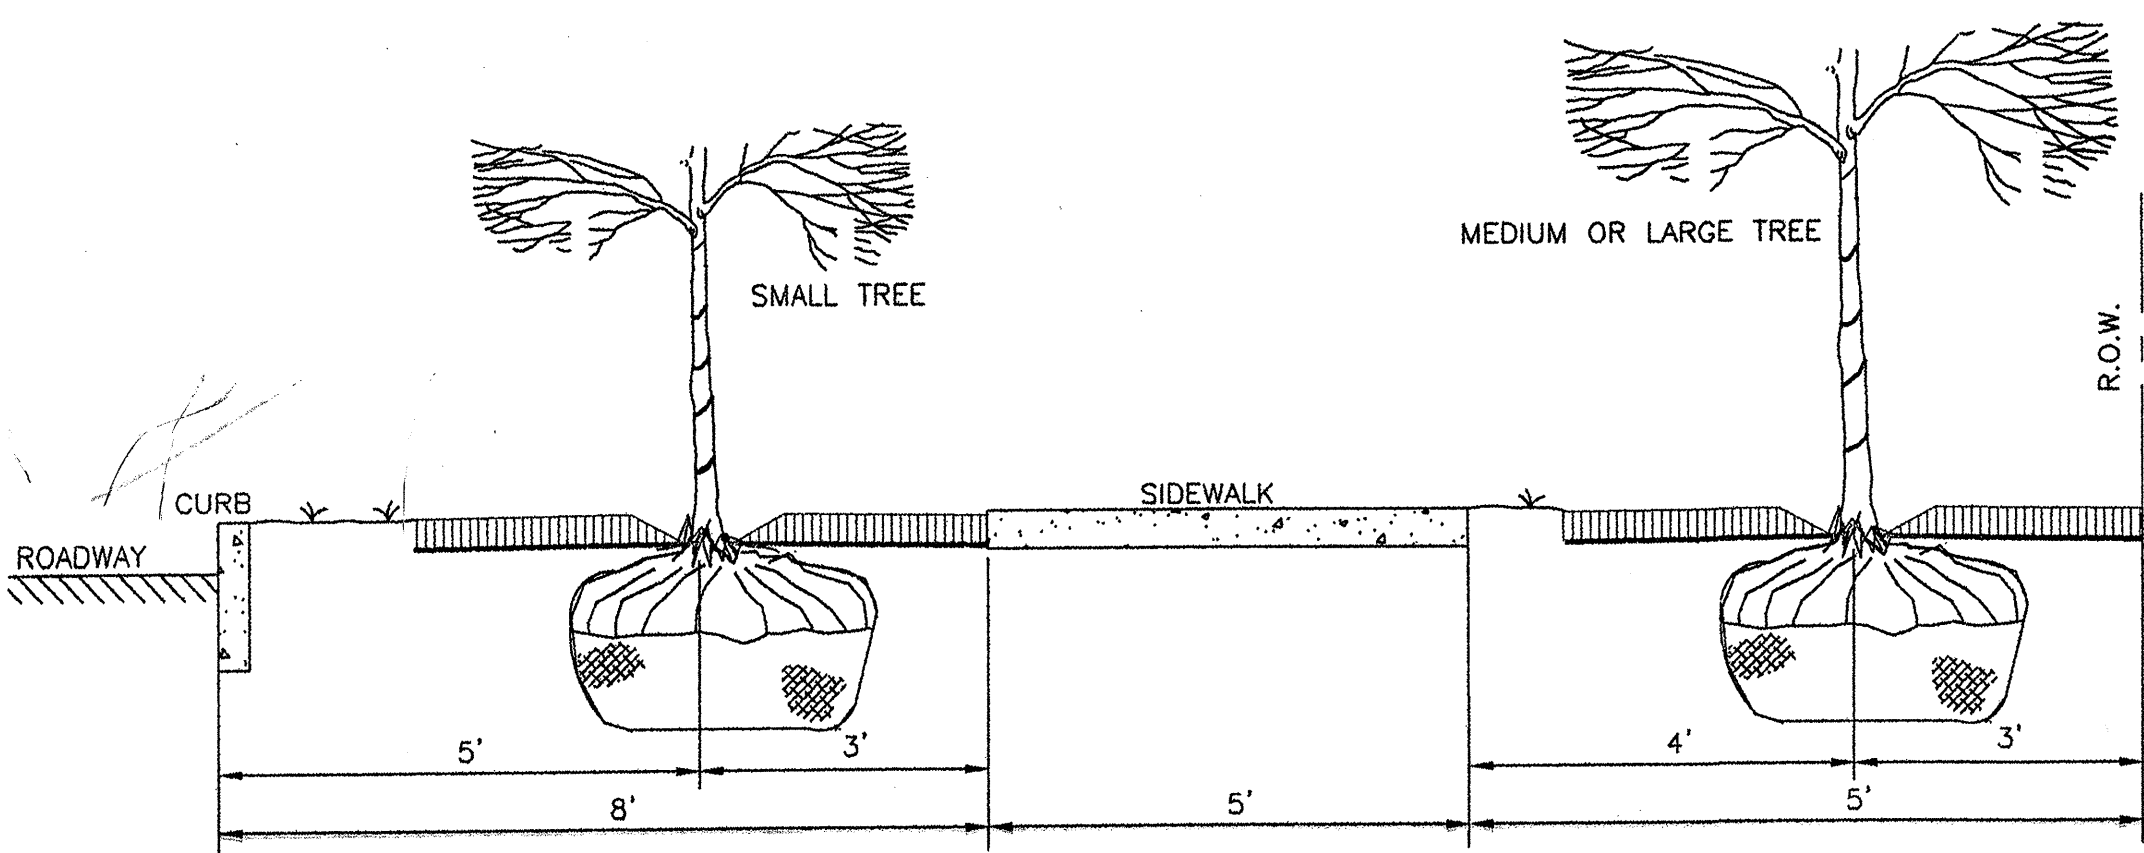


EAST SIDE TYPICAL

STREET TREE PLANTING SECTIONS - ROUTE 7
NOT TO SCALE

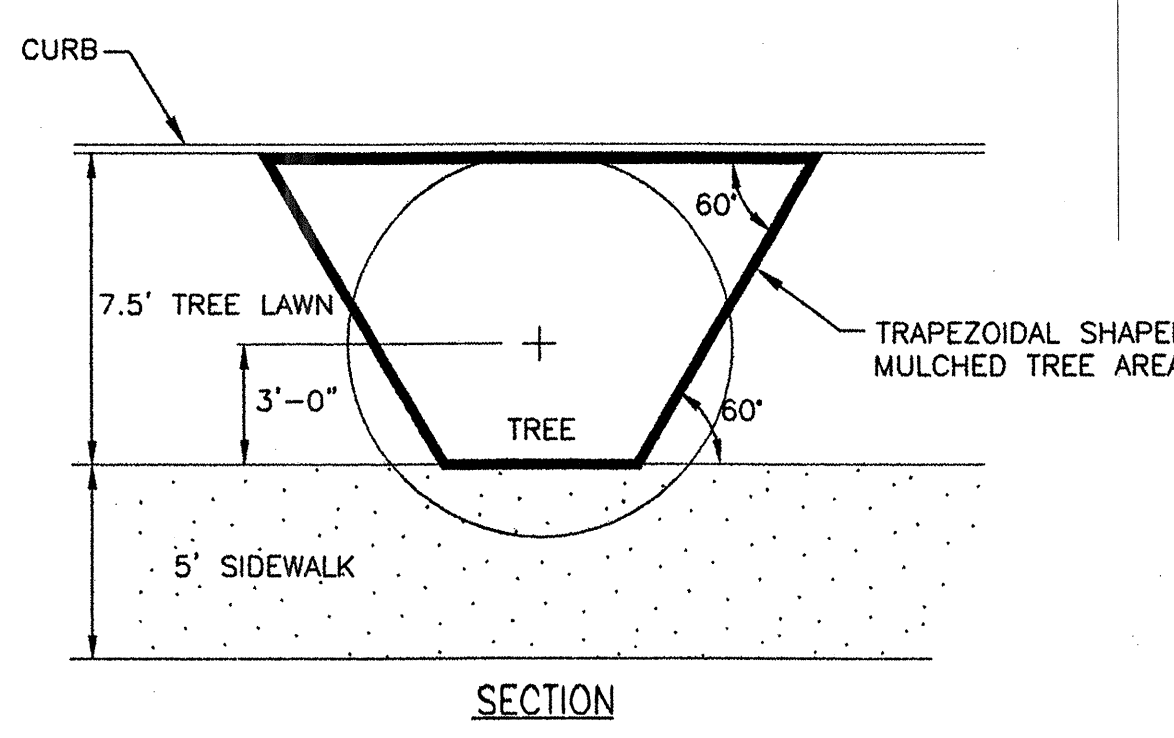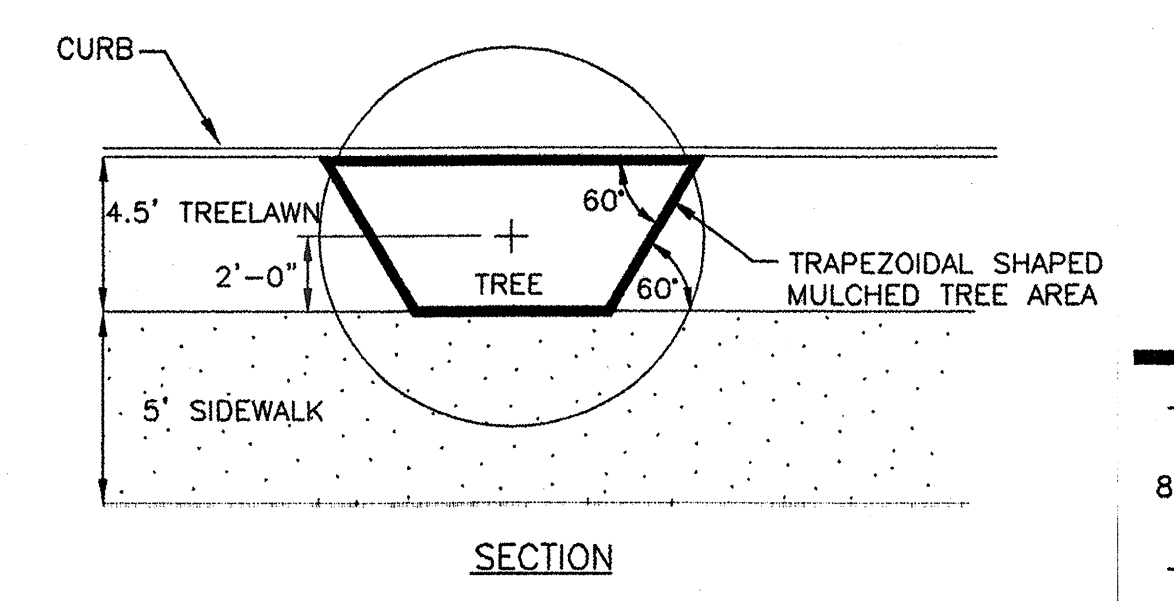

TRAPEZOIDAL TREE MULCHING DETAIL
NOT TO SCALE

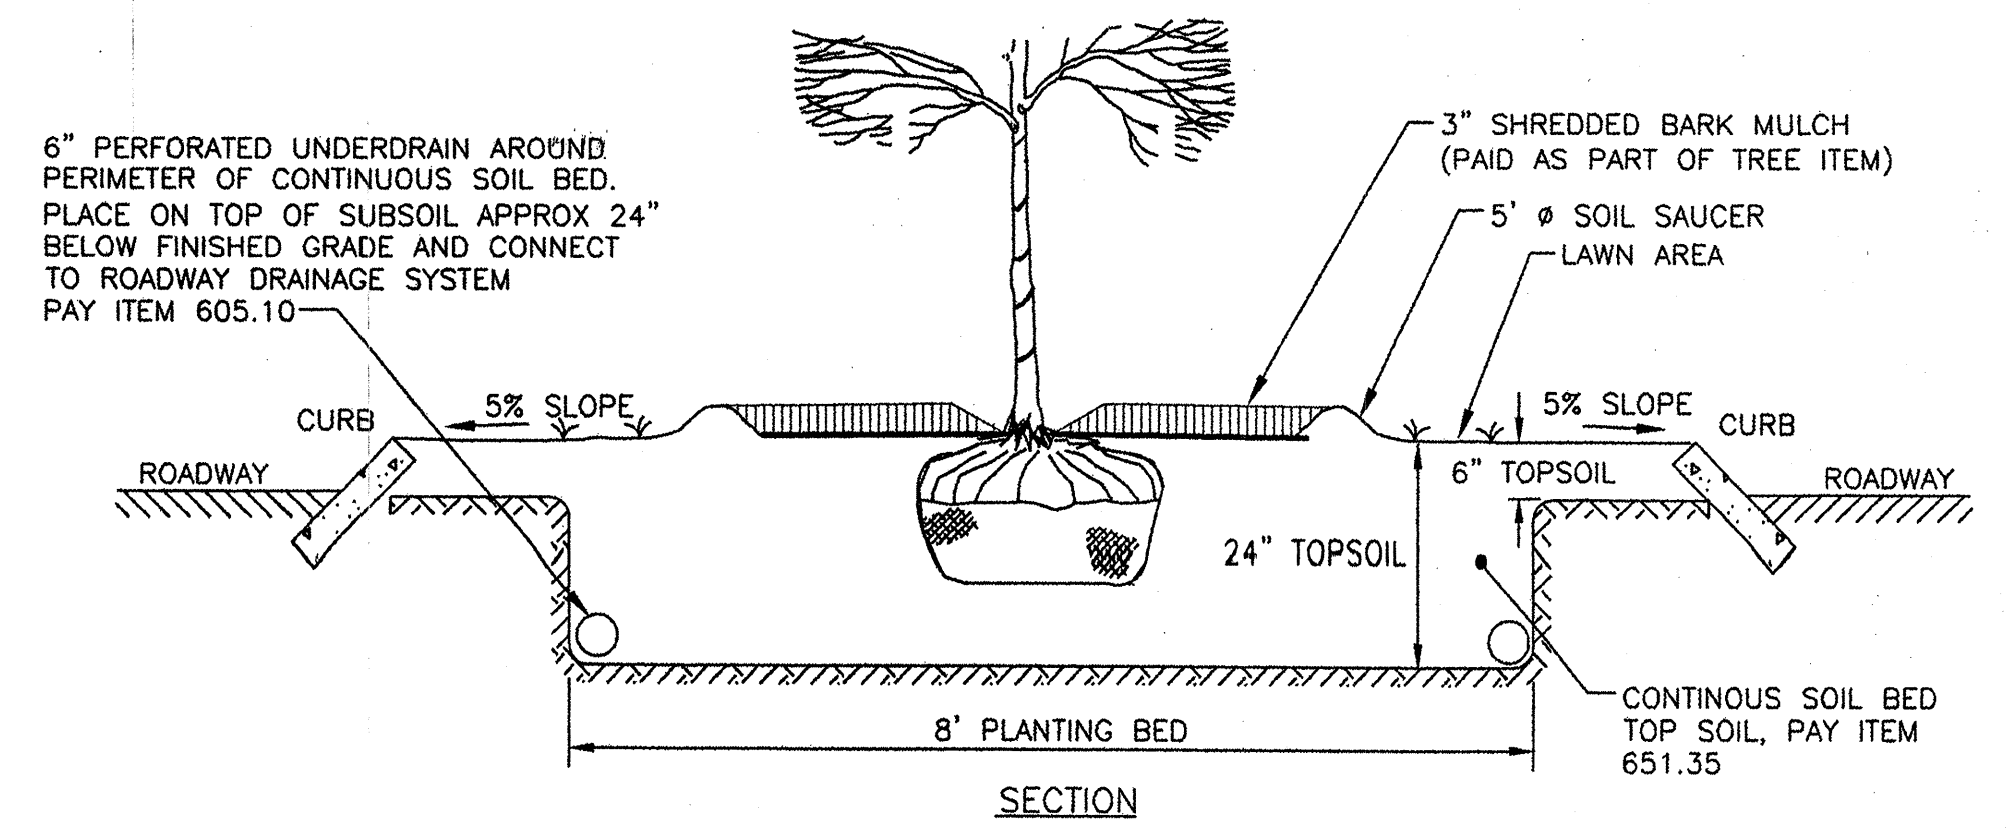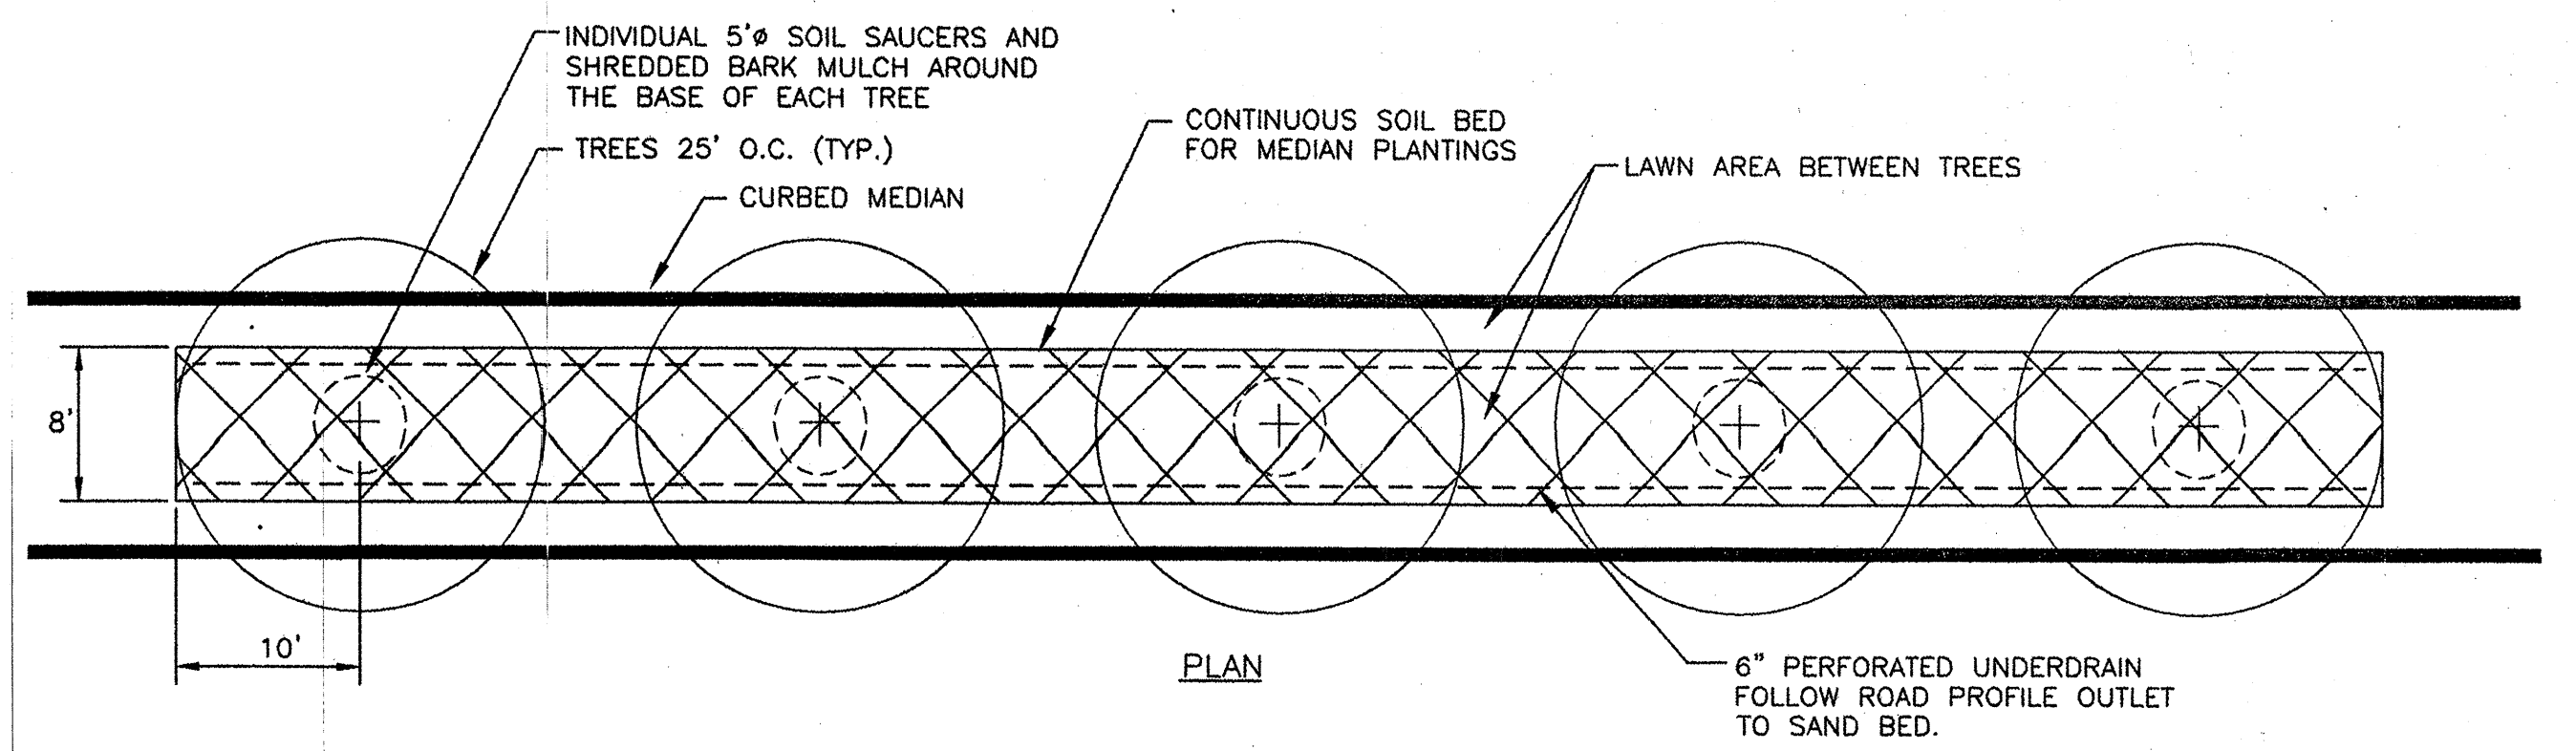

TYPICAL MEDIAN PLANTING DETAIL
NOT TO SCALE

<p>engineering planning management development</p>	<p>LANDSCAPE DETAILS</p>	PROJECT: U.S. ROUTE 7	PROJECT NO.: NH-EGC-019-4(28)
		DESIGN FILE NAME: C15851C3-02	PLOT DATE: 4/4/03
		IPARM FILE NAME:	SURVEY DATE:
		SURVEYED BY:	DRAWN BY: K. KOLOSKI
		SQUAD LEADER: J. STEELE	SHEET: L2 OF L14