




TYPICAL SECTIONS MISCELLANEOUS

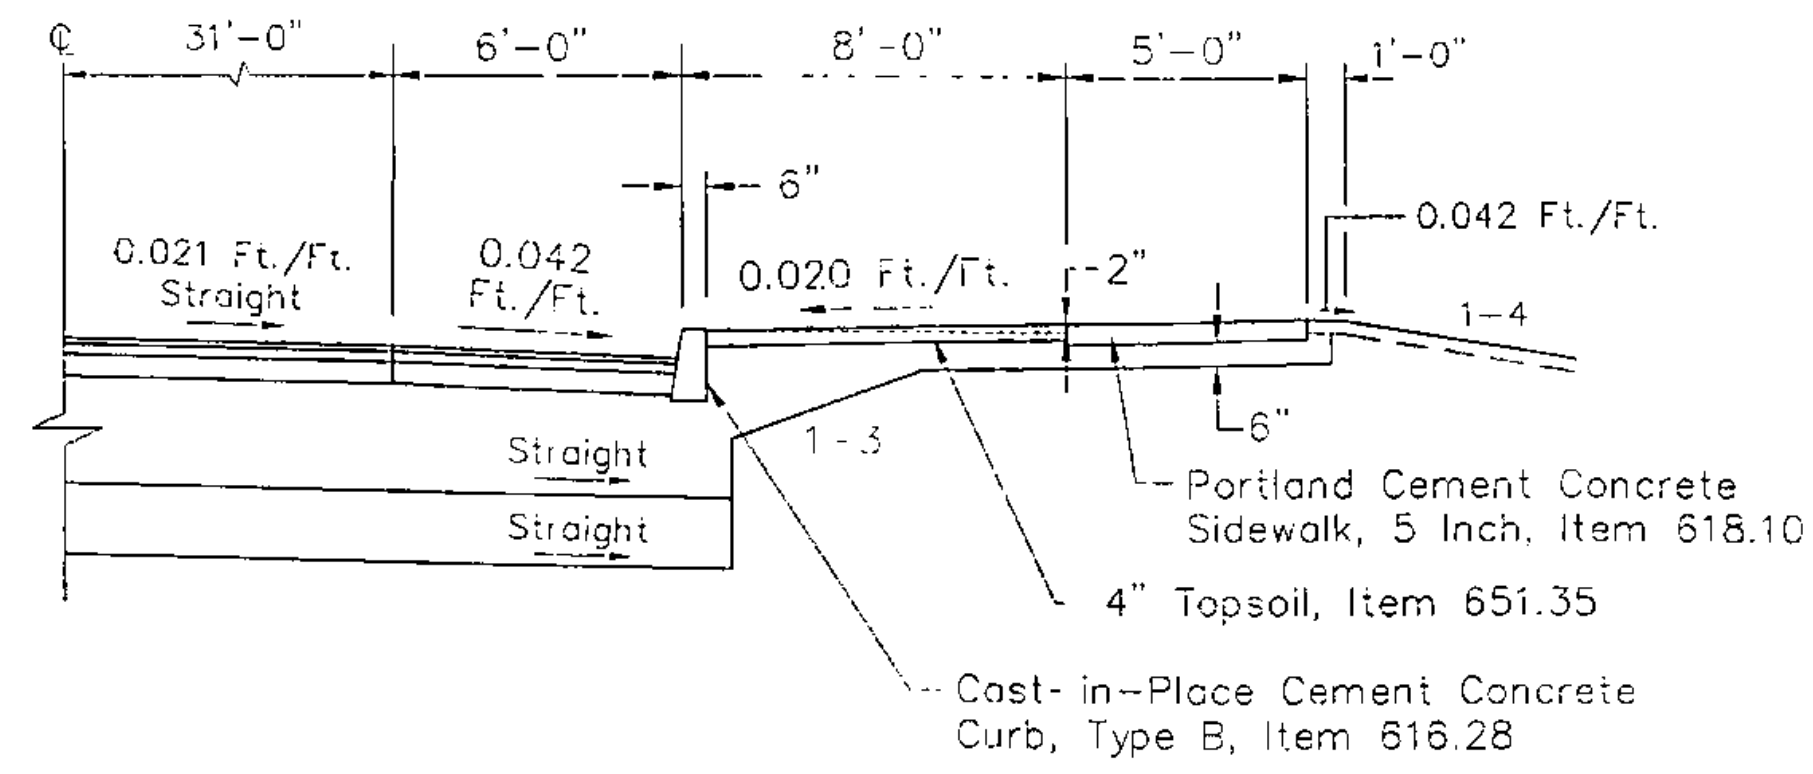


SECTION 1

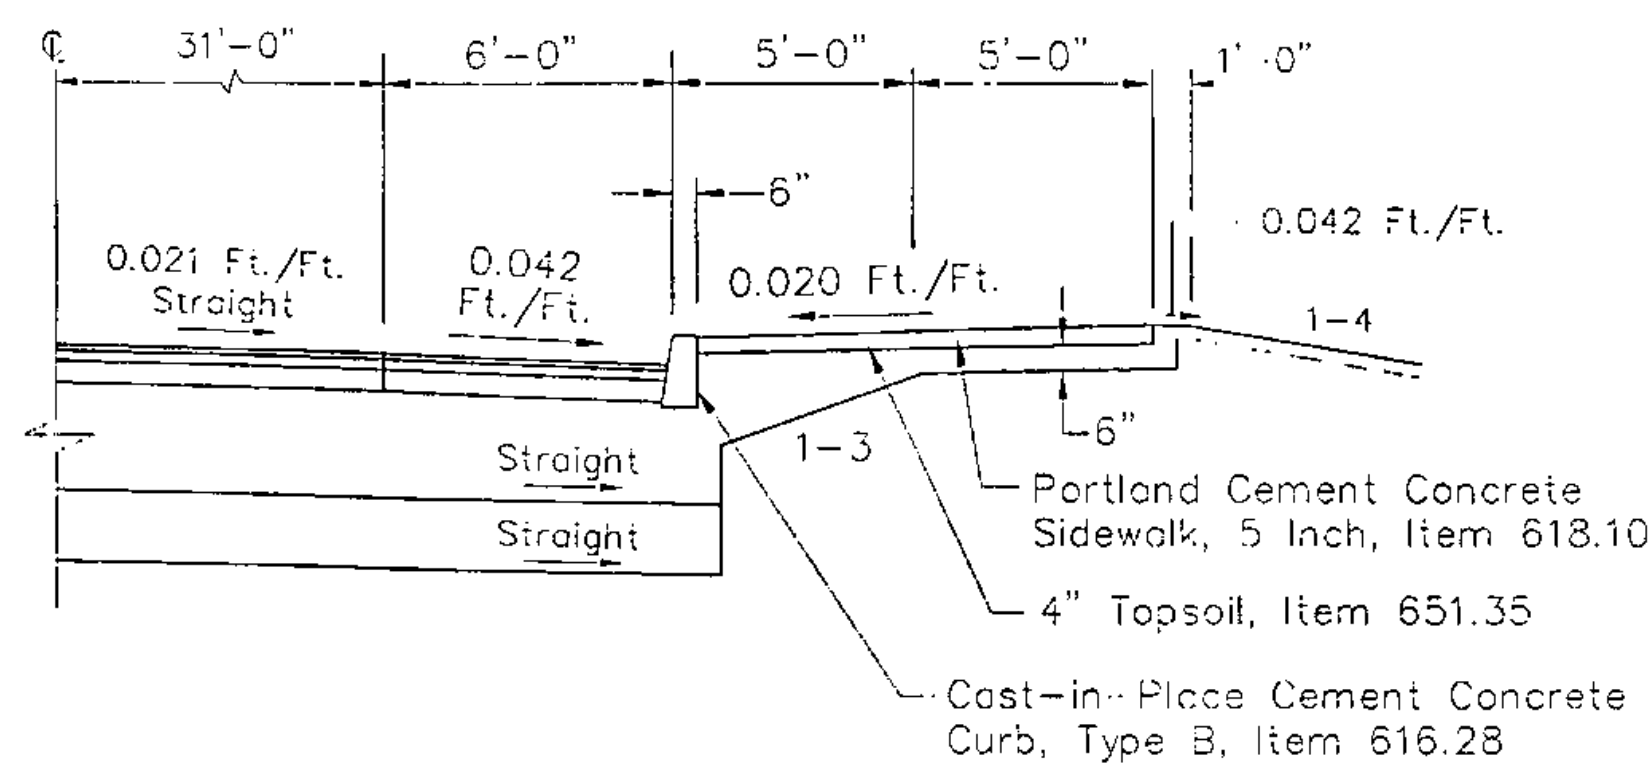


SECTION 3

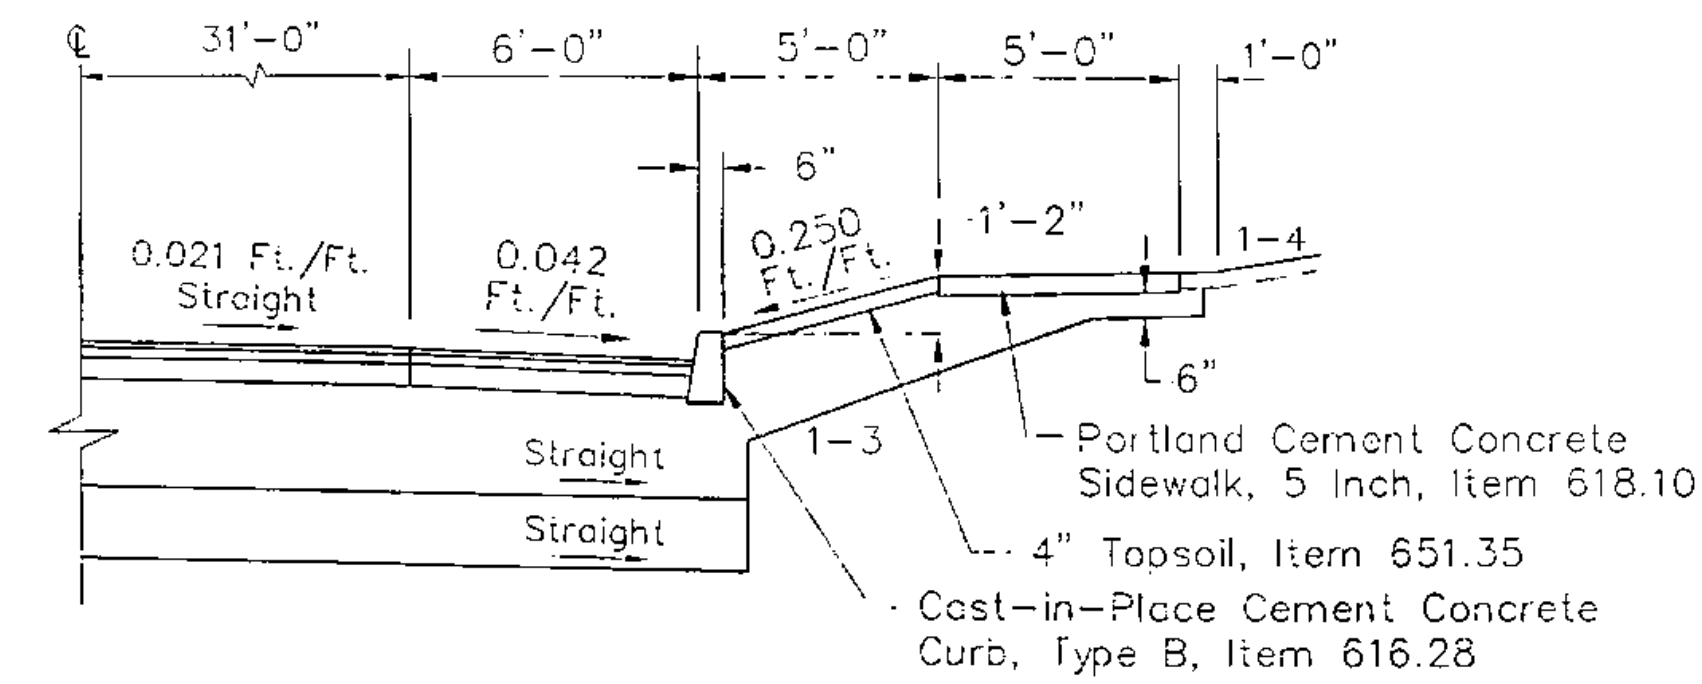


SECTION 2

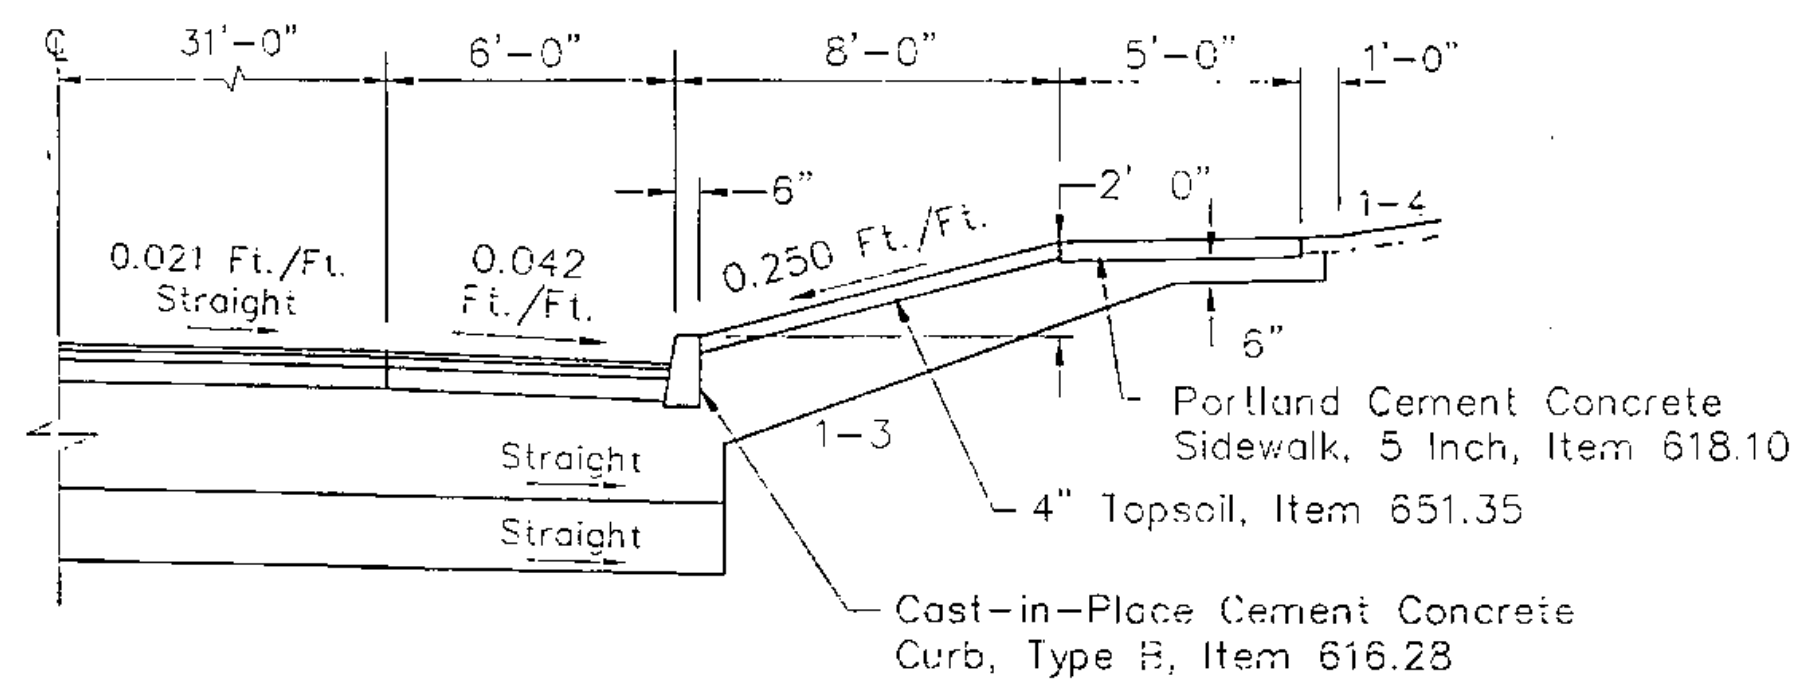


SECTION 4

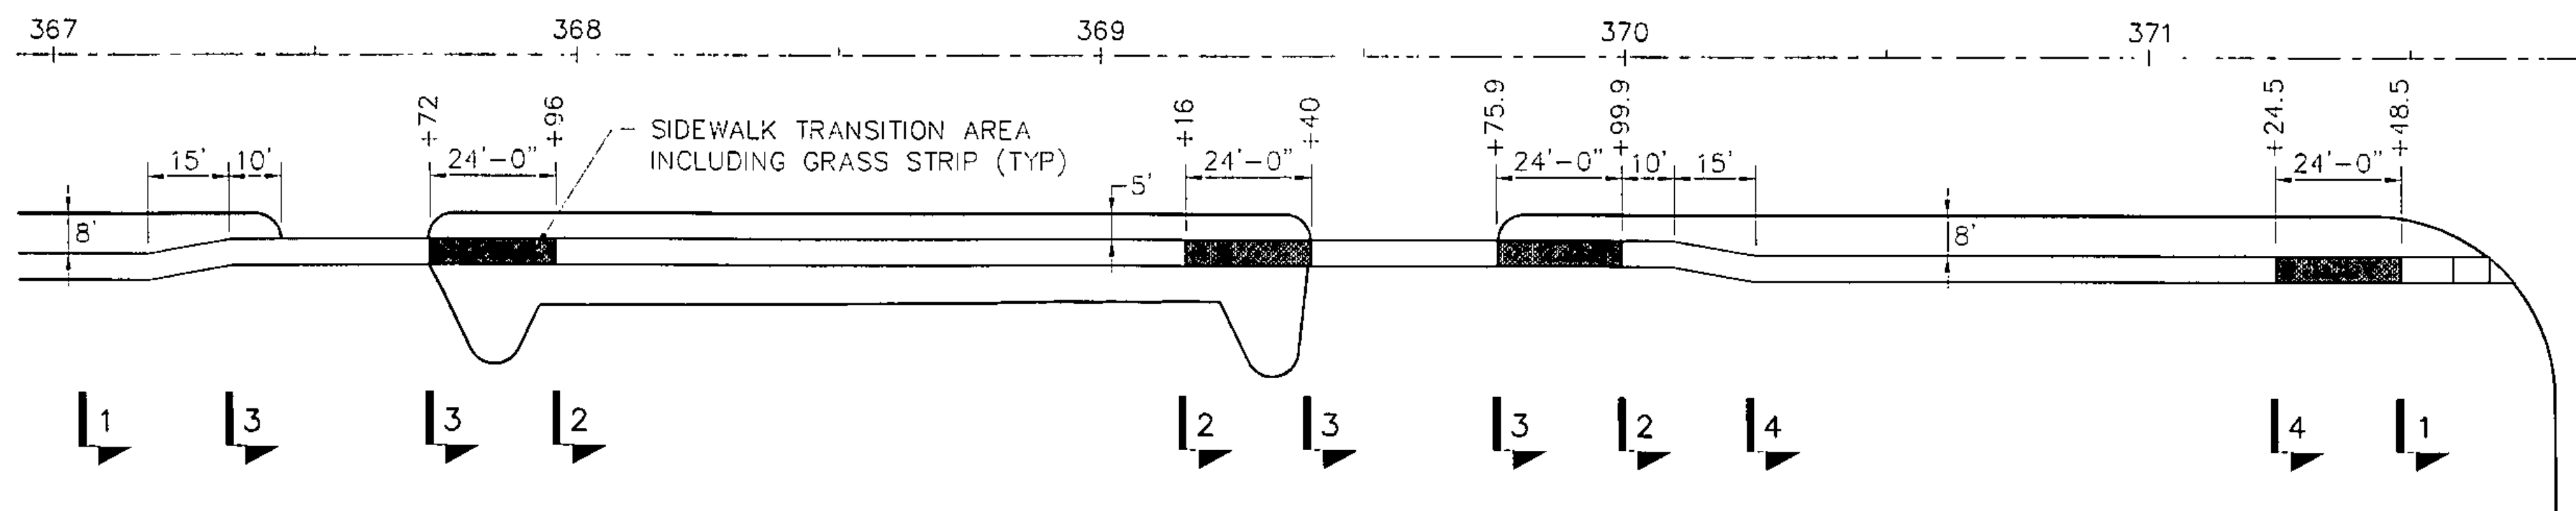


SIDEWALK TRANSITION LAYOUT
STA. 367+12.0 TO STA. 371+48.5

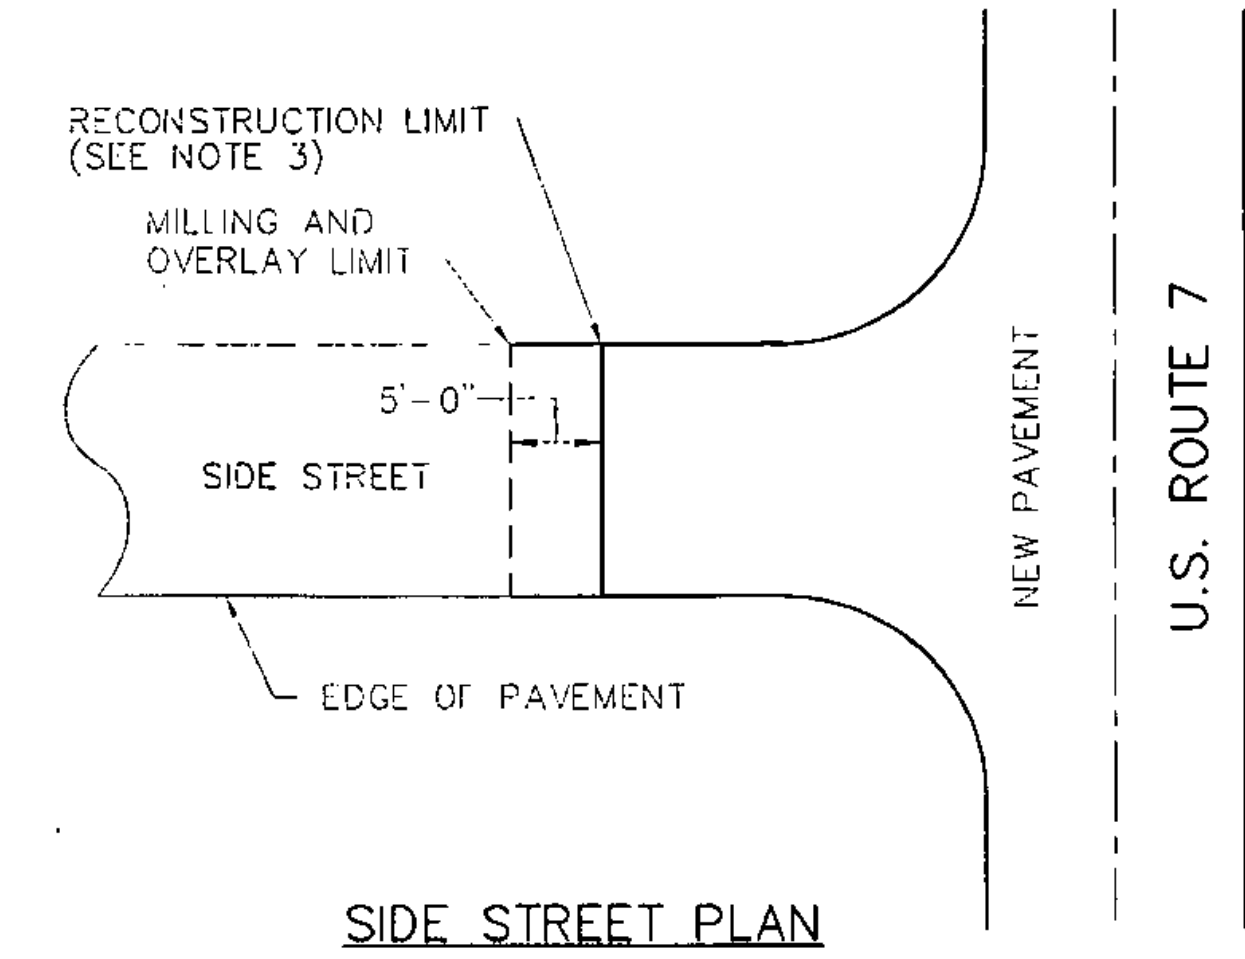

SIDE STREET PLAN

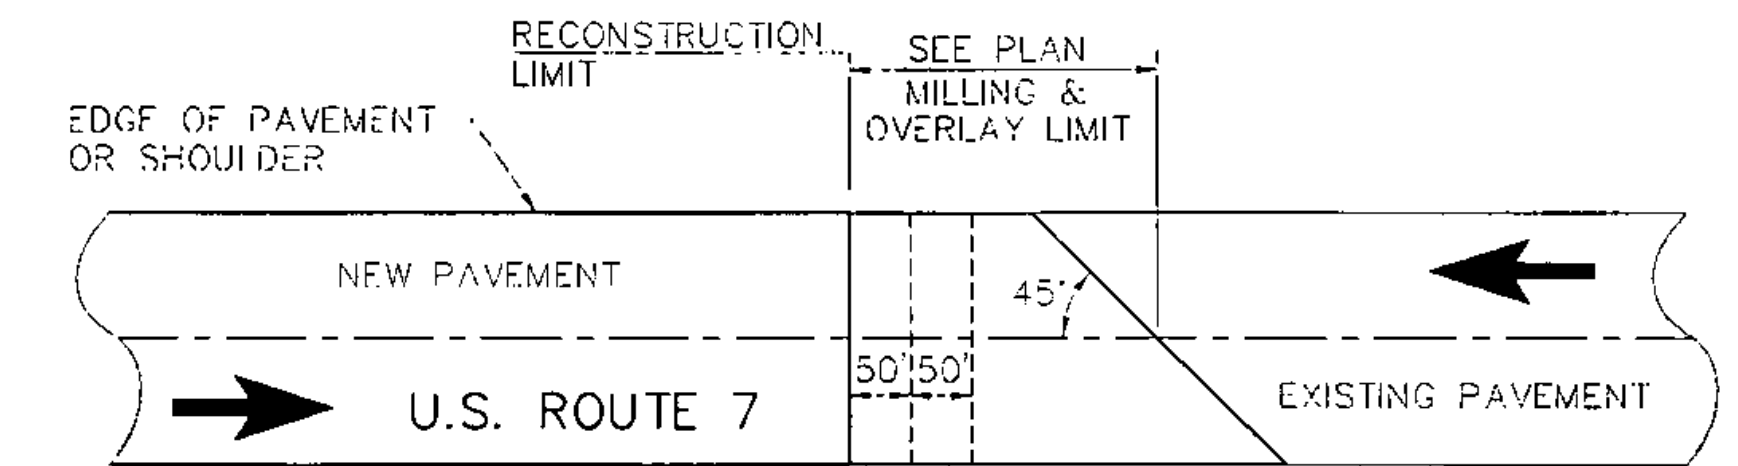

MAINLINE PLAN

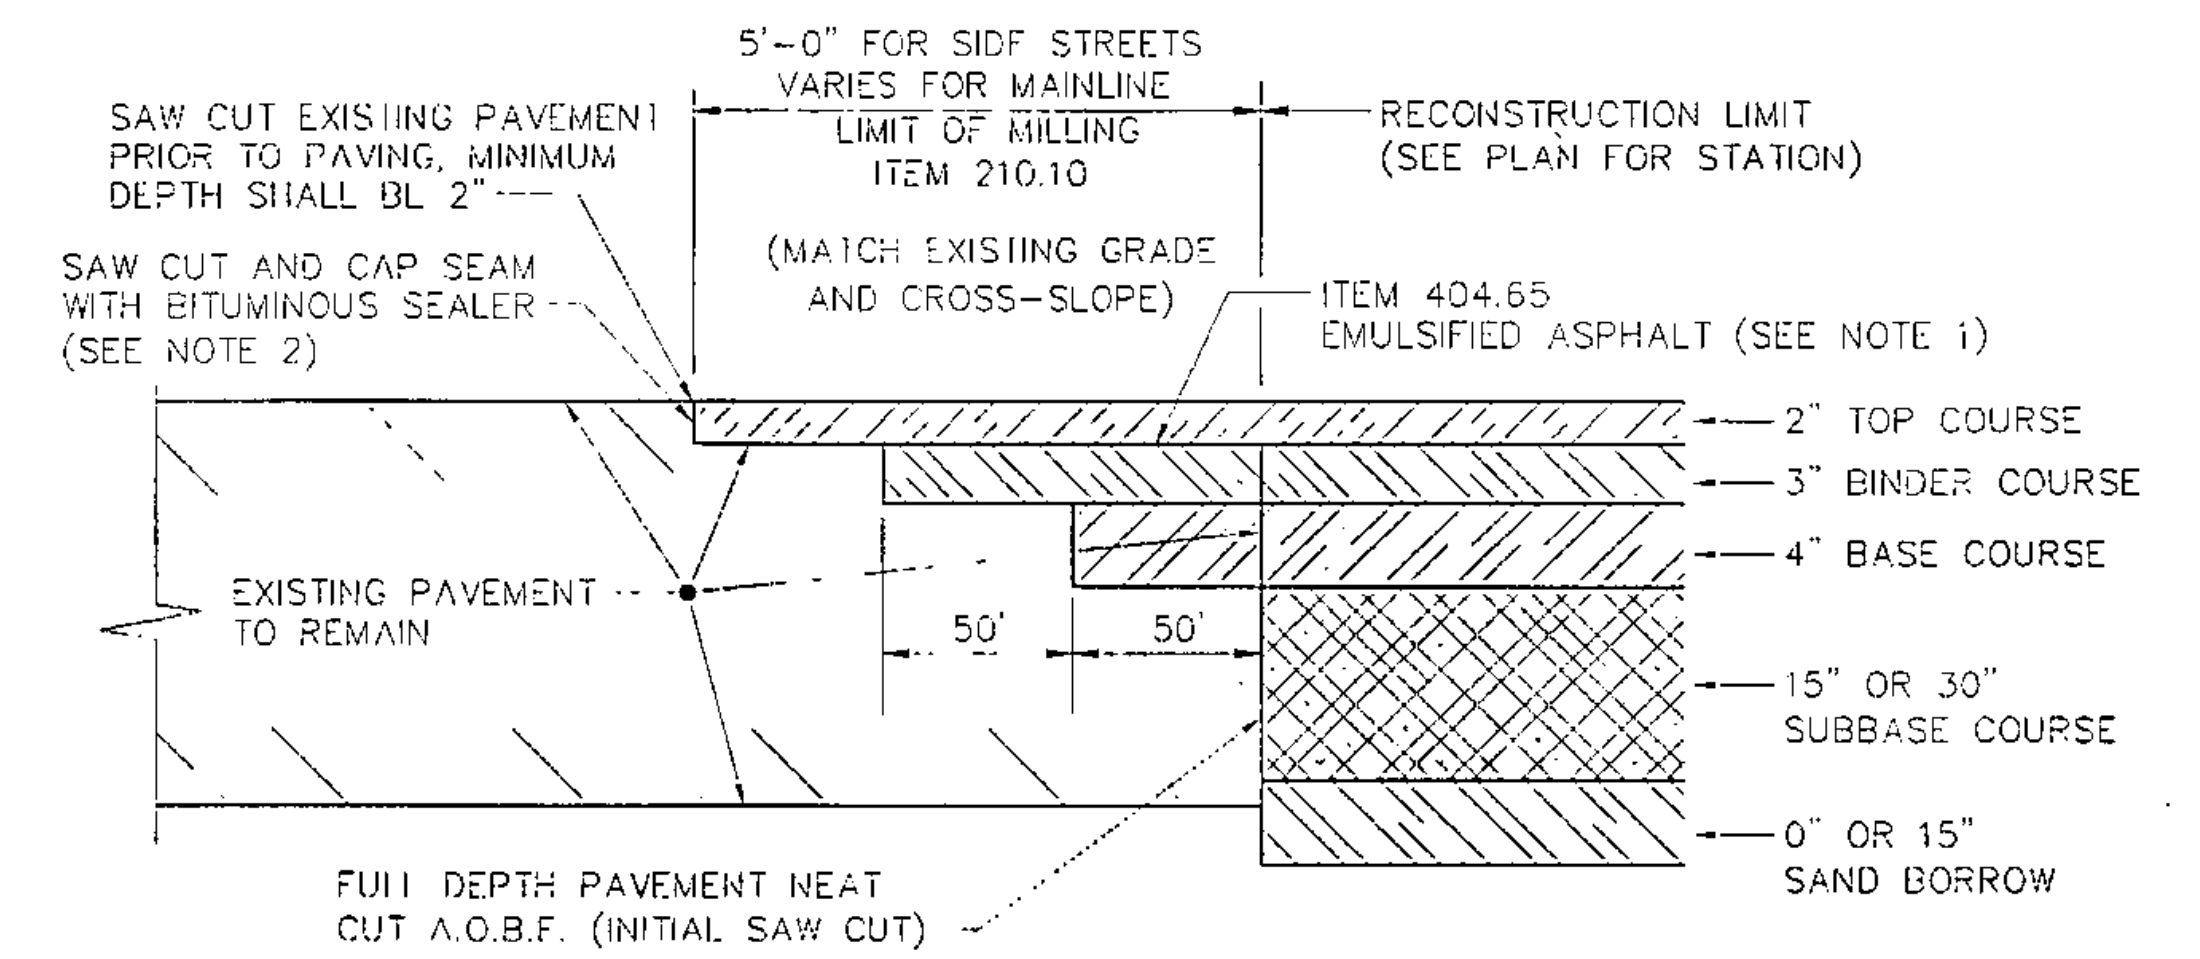

PAVEMENT KEY AT RECONSTRUCTION LIMITS
NOT TO SCALE

PAVEMENT KEY NOTES

1. ALL MILLED AND NEAT CUT SURFACES OF THE TRANSITION SHALL BE CLEANED AND EMULSIFIED ASPHALT PLACED PRIOR TO PLACING THE BITUMINOUS CONCRETE COURSE.
2. PAYMENT FOR NEAT CUT, CLEANING, AND BITUMINOUS SEALER SHALL BE INCLUDED IN THE PRICE BID FOR THE VARIOUS BITUMINOUS CONCRETE ITEMS IN THE CONTRACT.
3. RECONSTRUCTION LIMIT SHALL BE EITHER END APPROACH CONSTRUCTION (SIDE STREETS) OR WORK LIMIT (PRIVATE ROAD). SEE PLAN FOR LOCATIONS.

DATUM
VERTICAL NGVD 1929
HORIZONTAL NAD 1927

4/13/04

SHELburne
SURVEYED BY Y.S.C. INC. DATE _____
DRAWN BY E.A.A. INC. DATE _____
TRACED BY E.A.A. INC. DATE _____
PROJECT NH-EGC-019-4(27)
TYPICAL SECTION DRAWING NO. 10
SHEET NO. 13 OF 537