




DATUM ELEV. = 140.0

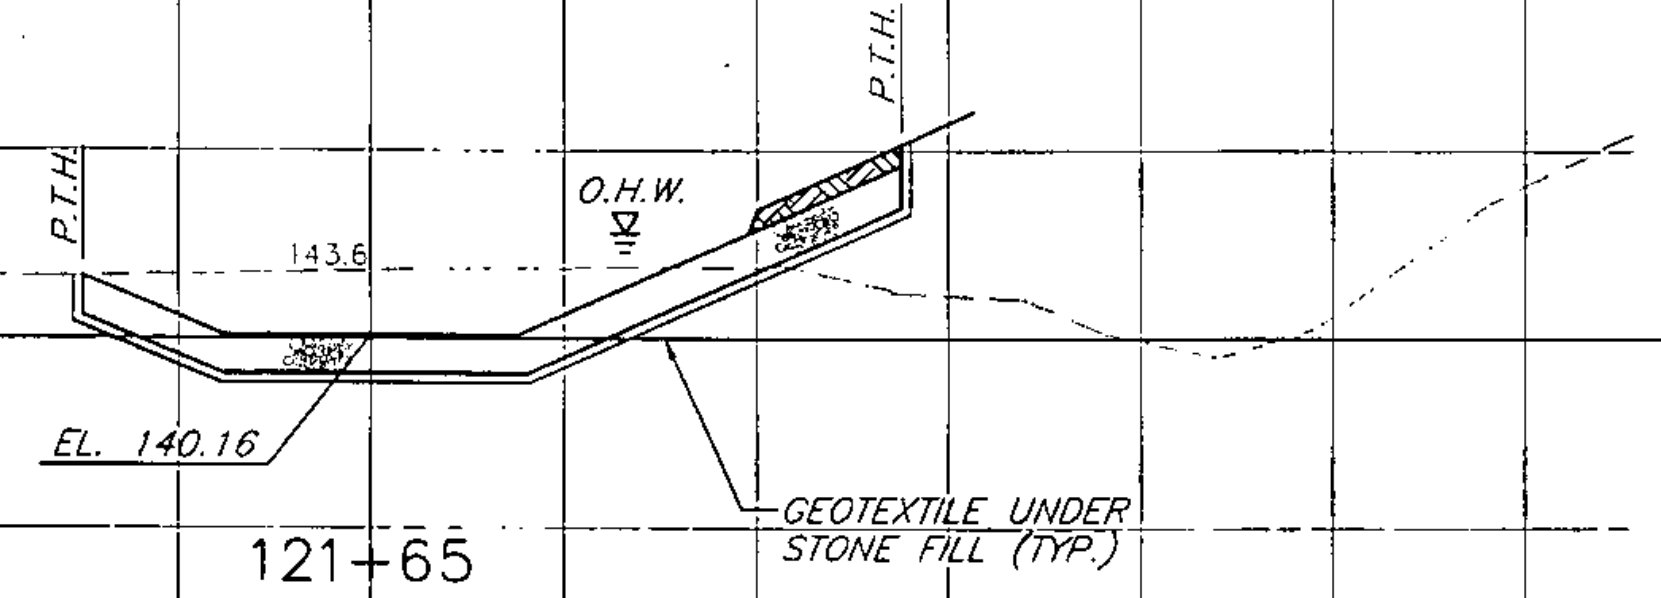


DATUM ELEV. = 140.0

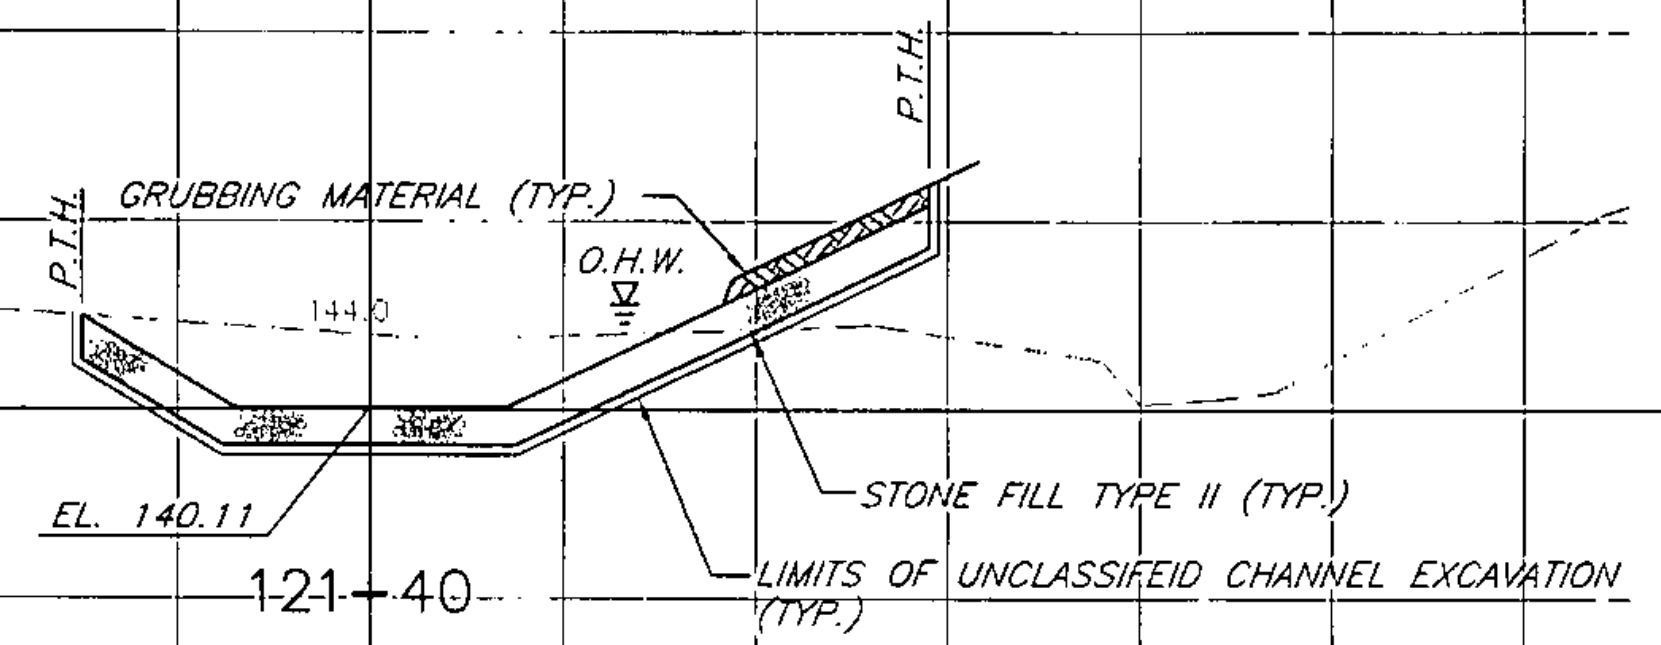


DATUM ELEV. = 140.0

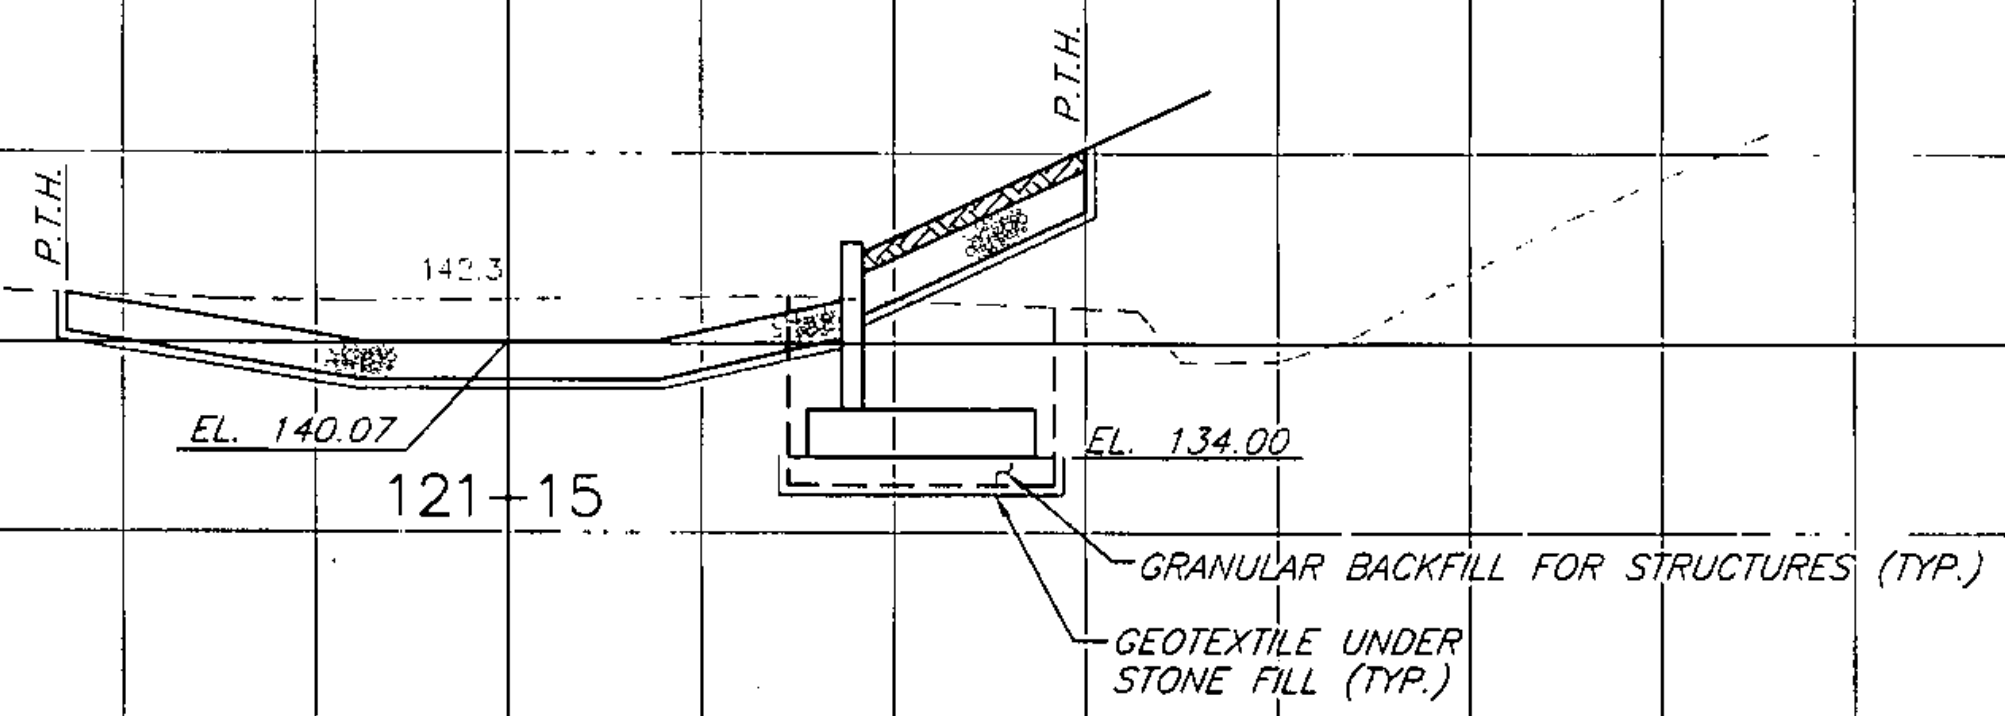

DATUM ELEV. = 140.0

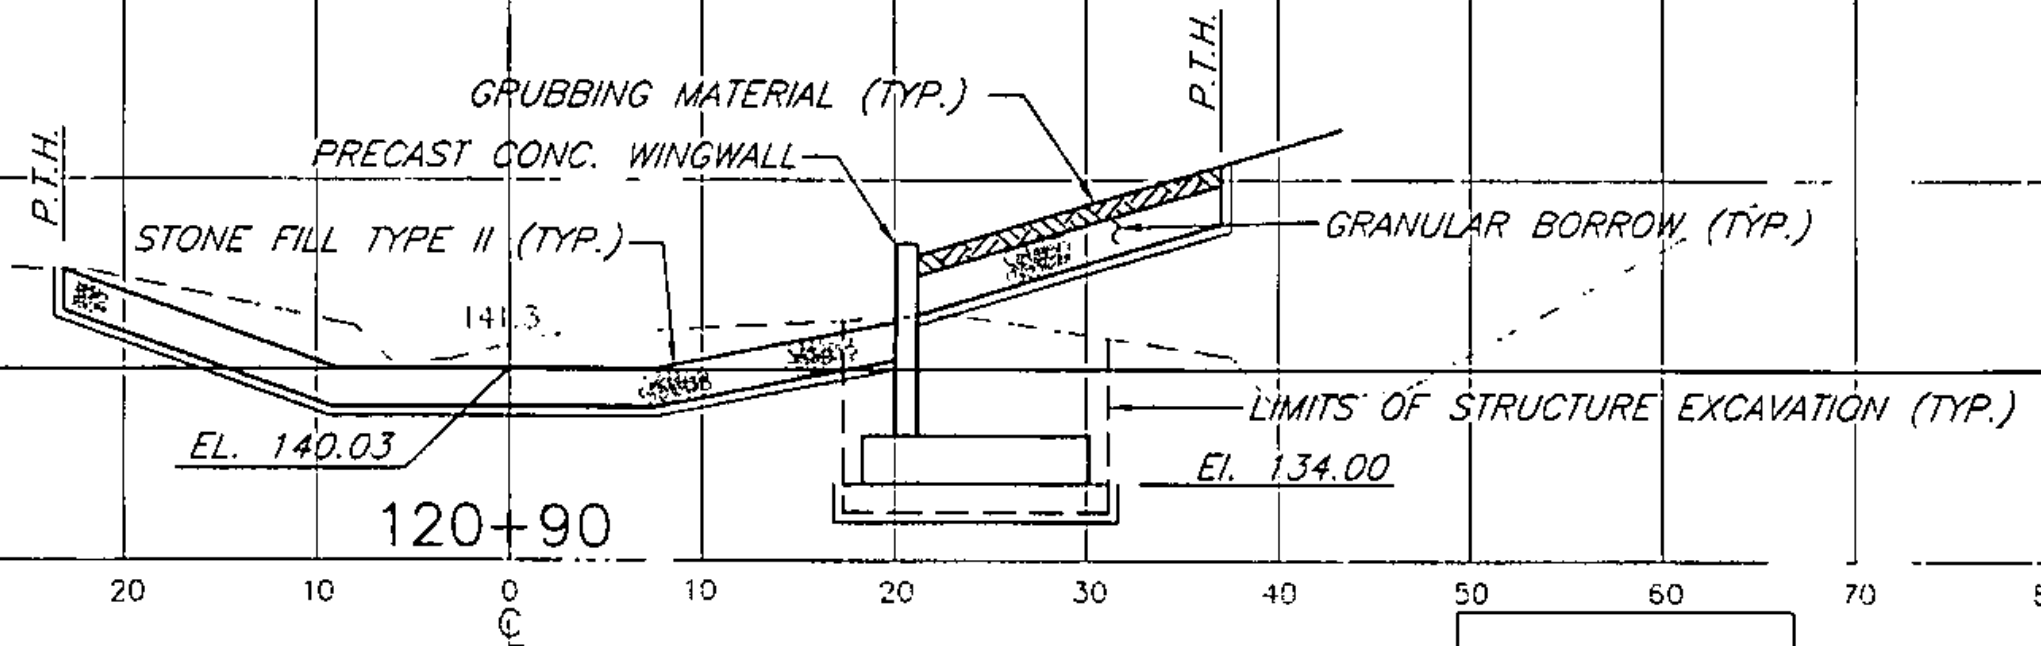

130 120 110 100 90 80 70 60 50 40 30 20 10 0 10 20 30 40 50 60 70 80 90 100

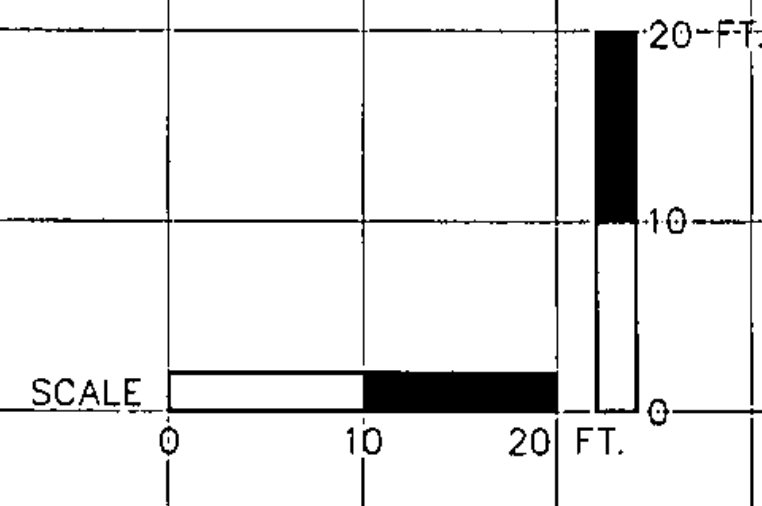

STATE OF VERMONT AGENCY OF TRANSPORTATION			
Town Of	SHELBURNE	Bridge No.	145
Highway No.	U.S. ROUTE 7	Log Sta.	196+79
		Surv. Sta.	319+30
U.S. ROUTE 7 OVER MUNROE BROOK			
X-SECTIONS STA. 120+90 TO 121+65			
Designed By	L.Janic	Drawn By	S.Senatier
Checked By	J.Carliss	Bridge Design Supervisor	W.Windus
	Date April 2003	Date	April 2003
PROJECT	SHELBURNE	PROJECT NO.	NHEGC FECC 019-4(27)
I.G.C. Info.			
Bridge Sheet No.	BC112	Sheet	452 of 537

ERDMAN ANTHONY
CONSULTING ENGINEERS
Rochester, New York Comp. Hill, Pennsylvania
Boston, Massachusetts