



DATUM ELEV. = 140.0

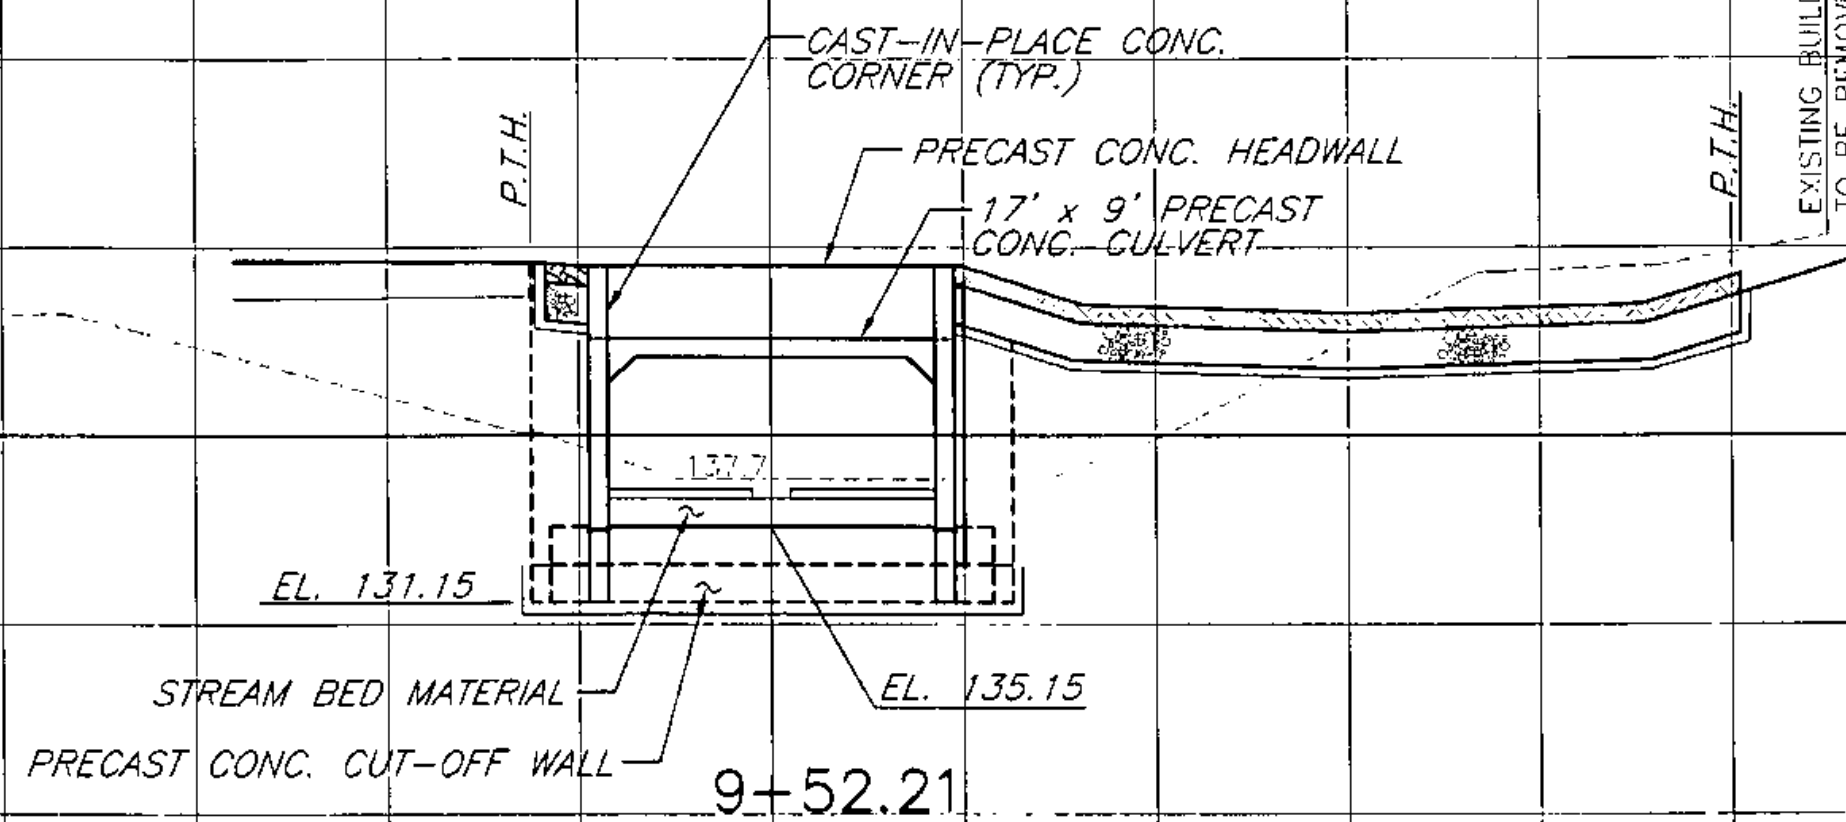


STA. 9+52.21 END STONE FILL, TYPE II
 BEGIN STREAM BED MATERIAL
 END UNCLASSIFIED CHANNEL EXCAVATION


DATUM ELEV. = 140.0

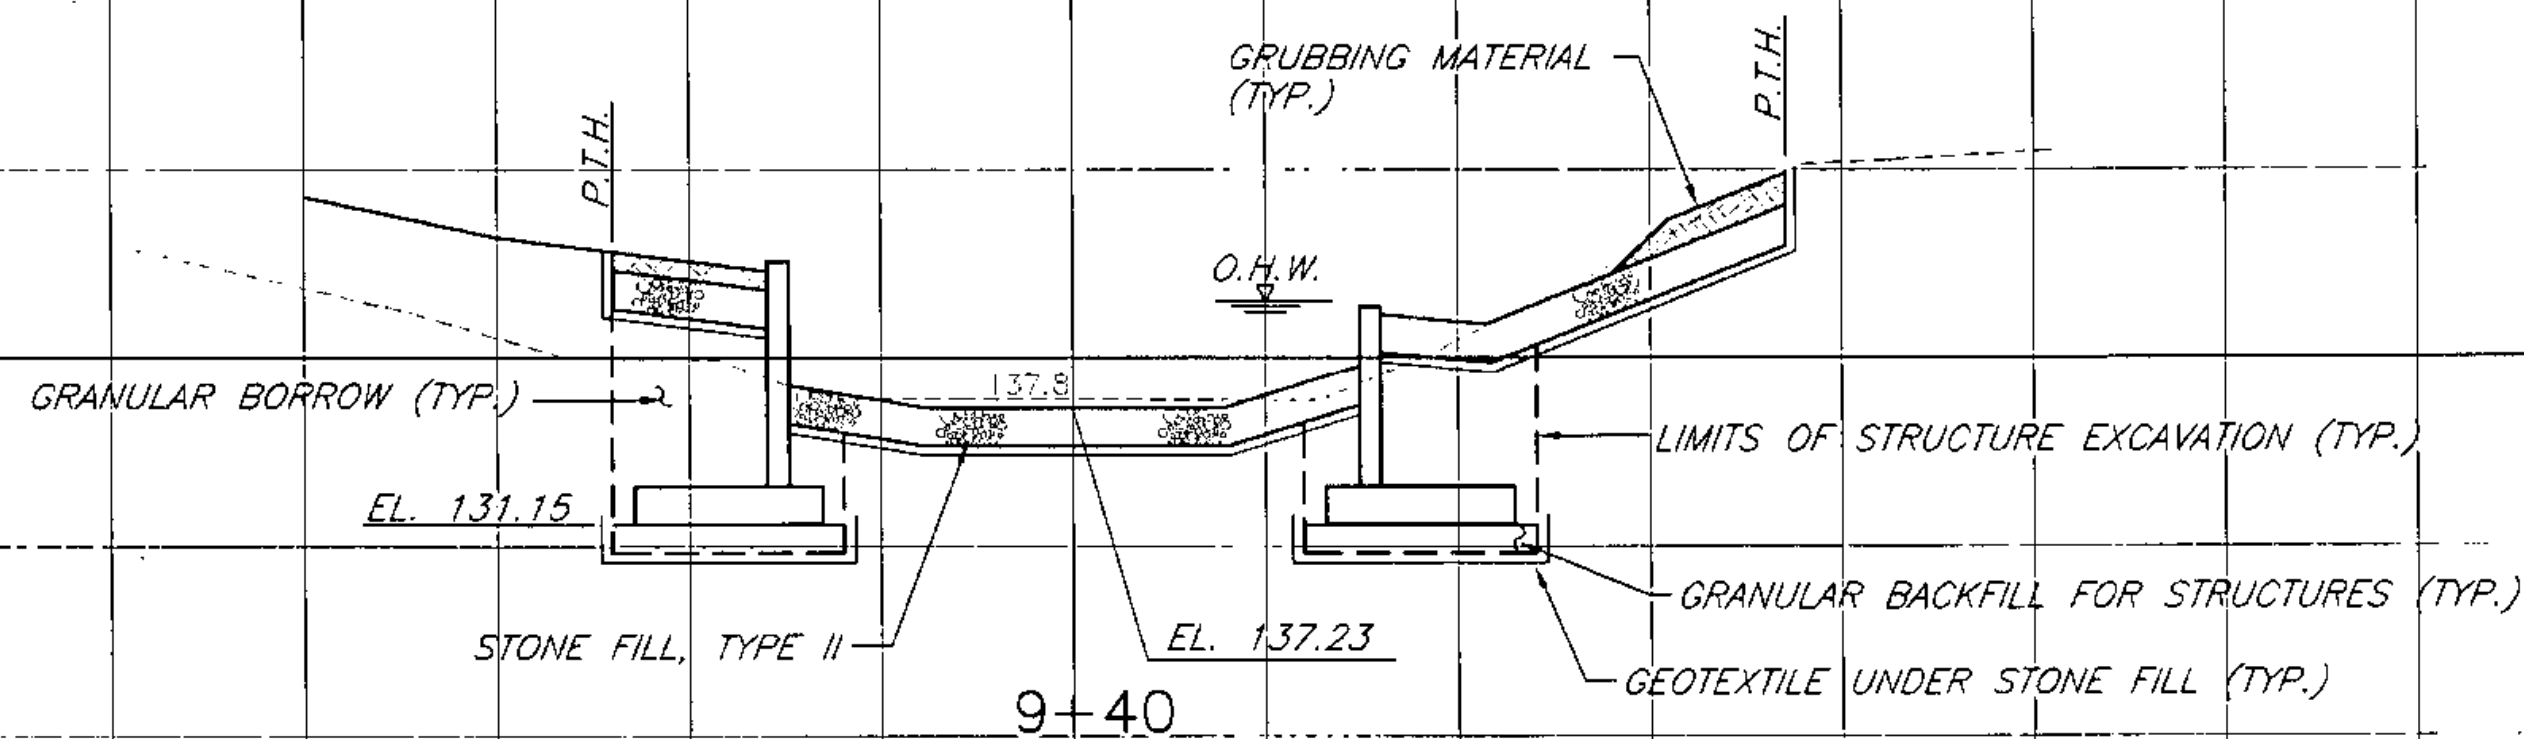


DATUM ELEV. = 140.0

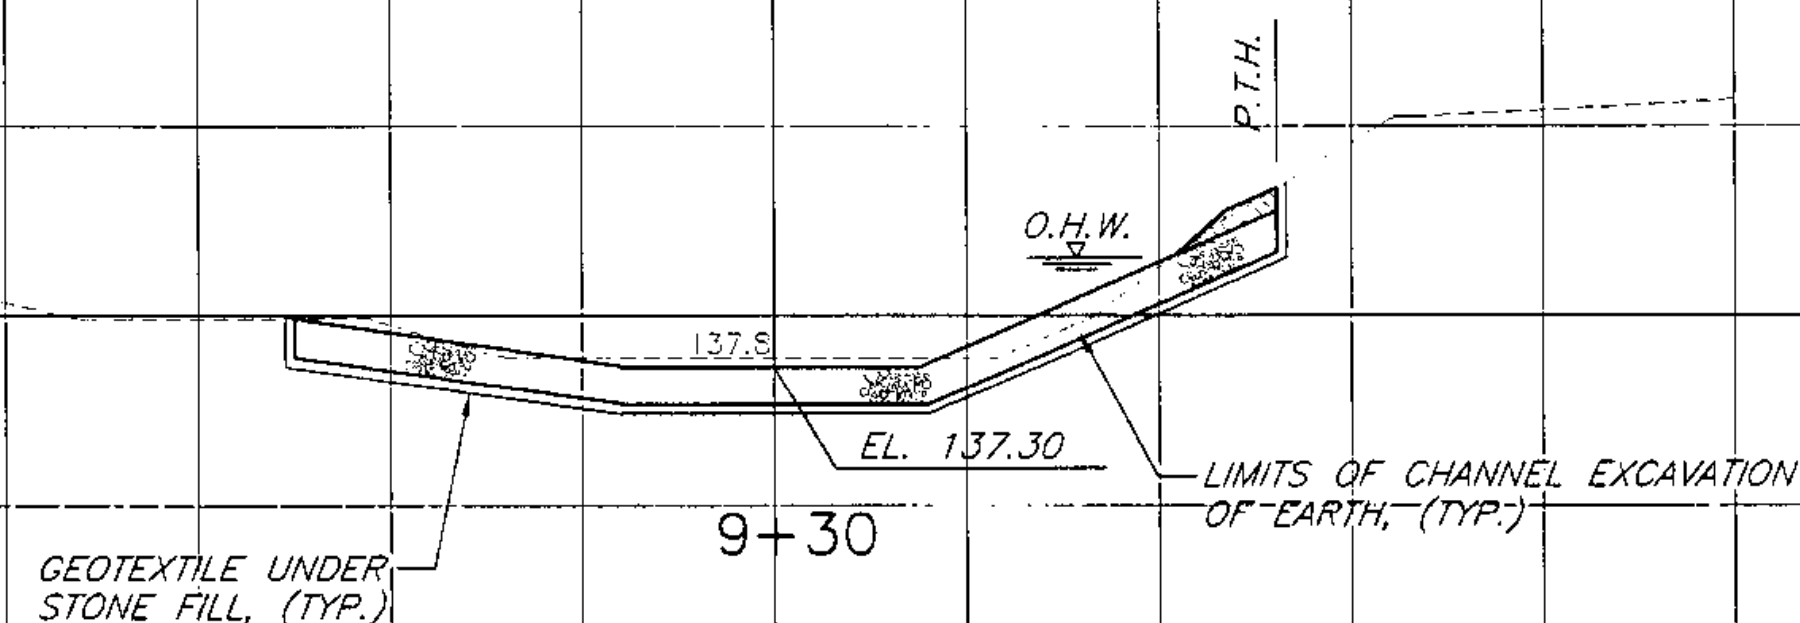

DATUM ELEV. = 140.0

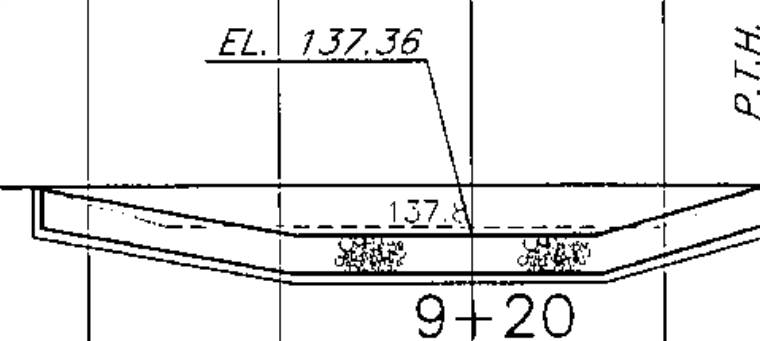

130 120 110 100 90 80 70 60 50 40 30 20 10 0 10 20 30 40 50 60 70 80 90 100

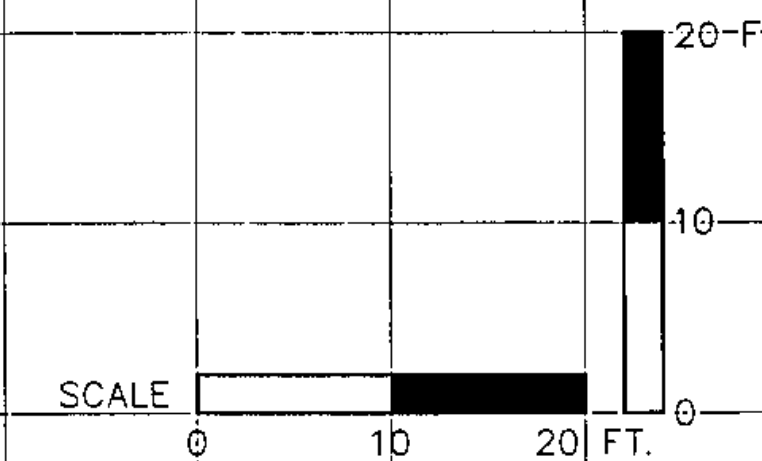

STATE OF VERMONT
 AGENCY OF TRANSPORTATION

Town Of SHELBURNE Bridge No. N/A
 Highway No. U.S. ROUTE 7 Log Sta. N/A
 Surv. Sta. 141+61.31

BAY ROAD OVER MUNROE BROOK
 X-SECTIONS STA. 9+20 TO 9+52.21

Designed By S.Kennedy Drawn By M.Wall
 Checked By L.Jonik Date April 2003 Bridge Design Supervisor W.Windus Date April 2003

PROJECT SHELBURNE PROJECT NO. NHEGC FEGC 019-4(27)

I.G.C. Info. Bridge Sheet No. BC206 Sheet 460 of 537

ERDMAN ANTHONY
 CONSULTING ENGINEERS
 Rochester, New York Comp Hill, Pennsylvania
 Boston, Massachusetts