



COLOR: WHITE BORDER & TEXT (REFLECTIVE)  
GREEN BACKGROUND (REFLECTIVE)



MATERIAL: PER VAOT STANDARD E-131M  
SIGN - U.S. ROUTE 4 W.B.  
STA. 17+056.0, LT



COLOR: WHITE BORDER & TEXT (REFLECTIVE)  
GREEN BACKGROUND (REFLECTIVE)

MATERIAL: PER VAOT STANDARD E-131M  
SIGN - U.S. ROUTE 4 W.B.  
STA. 5+618.2, LT

DATUM	
VERTICAL	N/A
HORIZONTAL	N/A

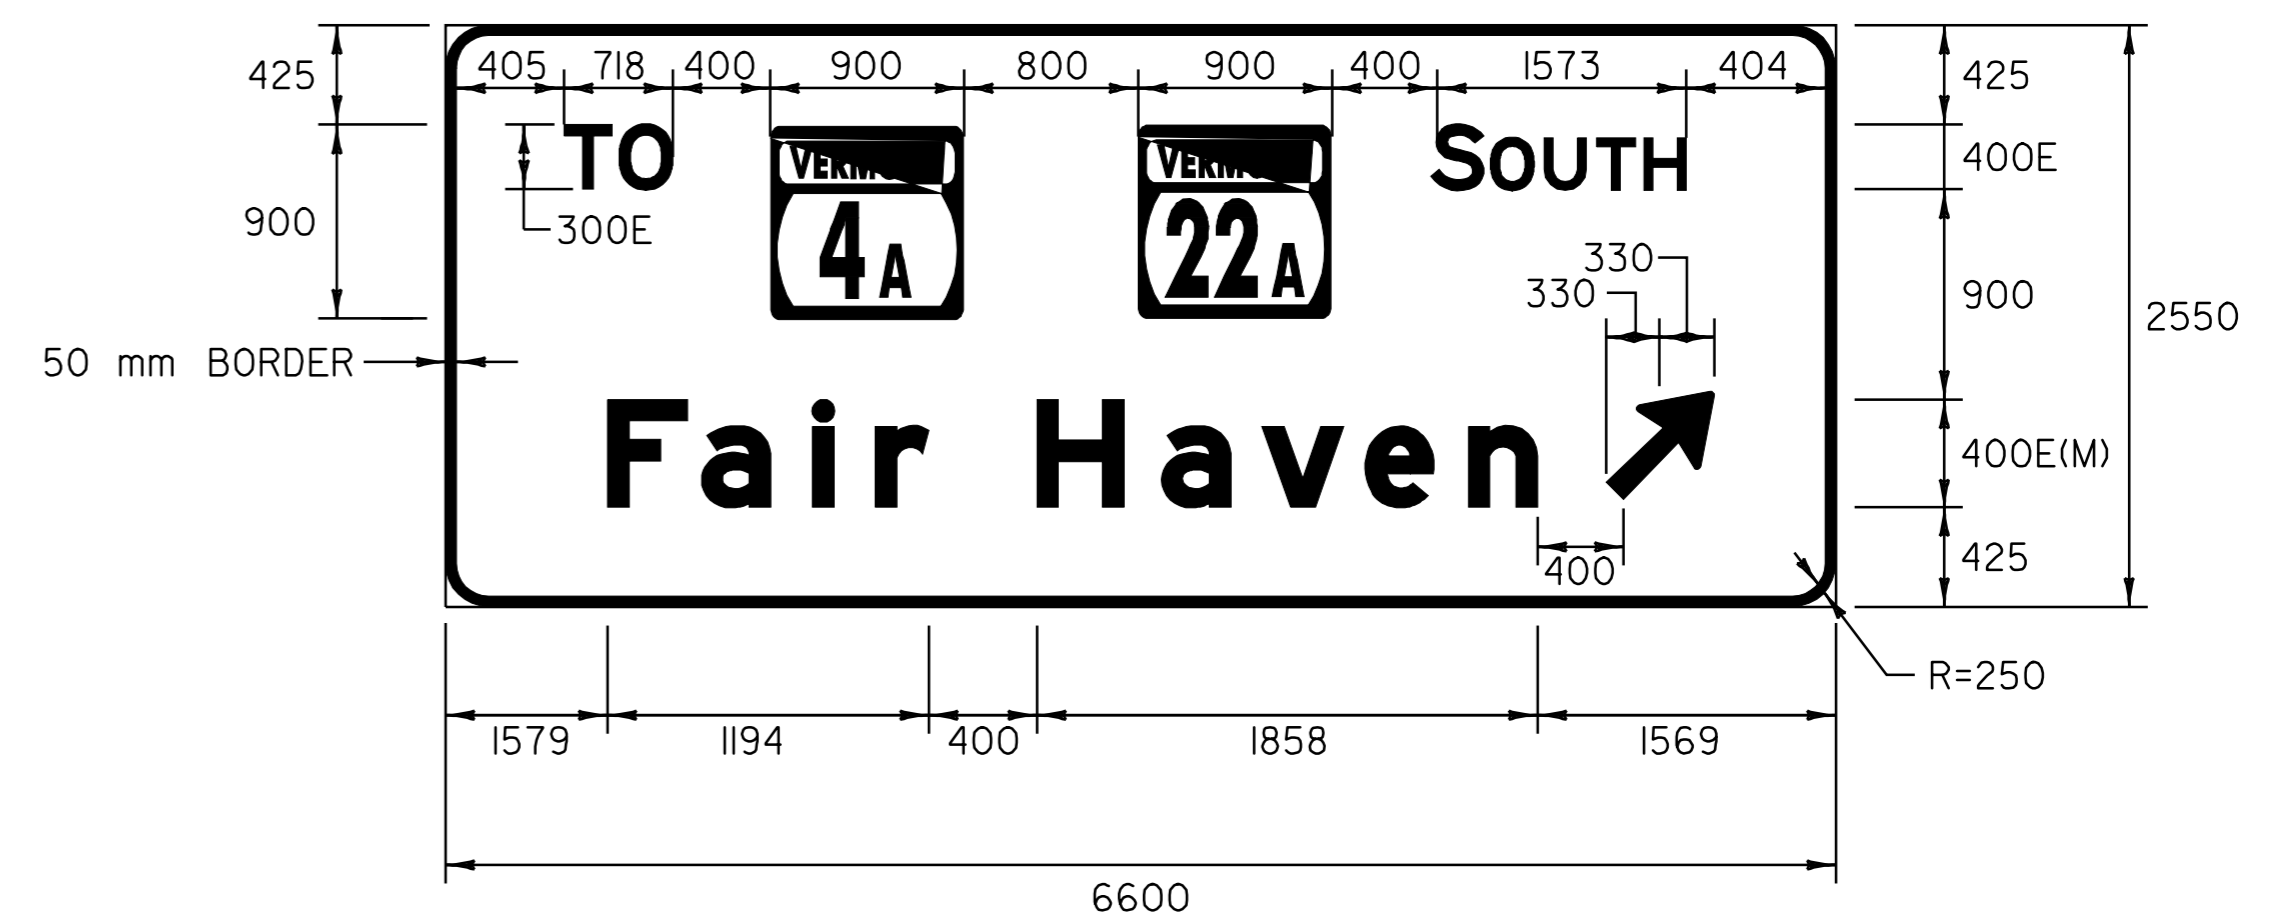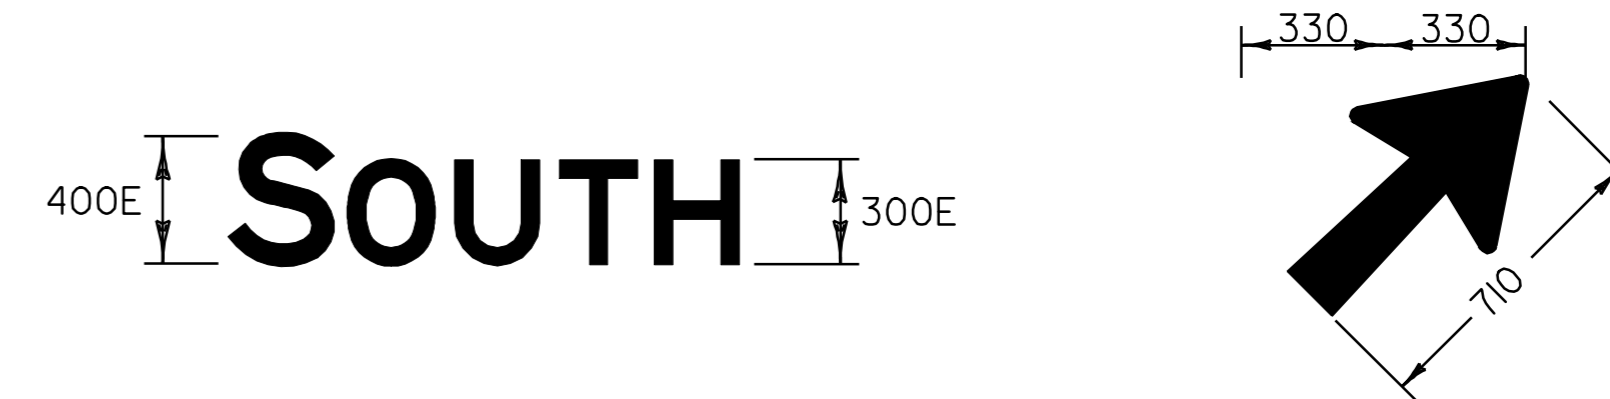

COLOR: WHITE BORDER & TEXT (REFLECTIVE)  
GREEN BACKGROUND (REFLECTIVE)

MATERIAL: PER VAOT STANDARD E-131M  
SIGN - U.S. ROUTE 4 W.B.  
STA. 4+776.0, LT

ALL DIMENSIONS IN MILLIMETERS EXCEPT WHERE OTHERWISE INDICATED.

**NOTE:**

TEXT LAYOUT DIMENSIONS ARE BASED ON THE "LETTER & NUMERAL WIDTHS & SPACE" TABLES FOUND IN THE "STANDARD HIGHWAY SIGNS" BOOKLET. MINOR VARIATIONS IN TEXT DIMENSIONS ARE ACCEPTABLE BASED ON INDIVIDUAL MANUFACTURER'S LETTER FABRICATION. SIGNIFICANT CHANGES THAT AFFECT SIGN APPEARANCE SHALL BE BROUGHT TO THE ATTENTION OF THE VAOT'S TRAFFIC AND SAFETY DIVISION BEFORE FABRICATION.

<b>TRAFFIC SIGN DETAIL SHEET 5</b>	SURVEYED BY	N/A	DATE	N/A
	DRAWN BY	E.C.D.	DATE	8/98
	SQUAD LEADER	T.P.K.		
	DESIGN FILE NO.	/pave/96bl54/pbl54.dgn		
	IPARM FILE	pbl54d23.i	DATE PLOTTED	N/A
PROJ. NAME	FAIR HAVEN - RUTLAND			
PROJ. NO.	NH 9727(I)S			
SHEET	51 OF 119	SHEETS		