



450 | **1/2** | 300E | **MILE** | 300E  
 600

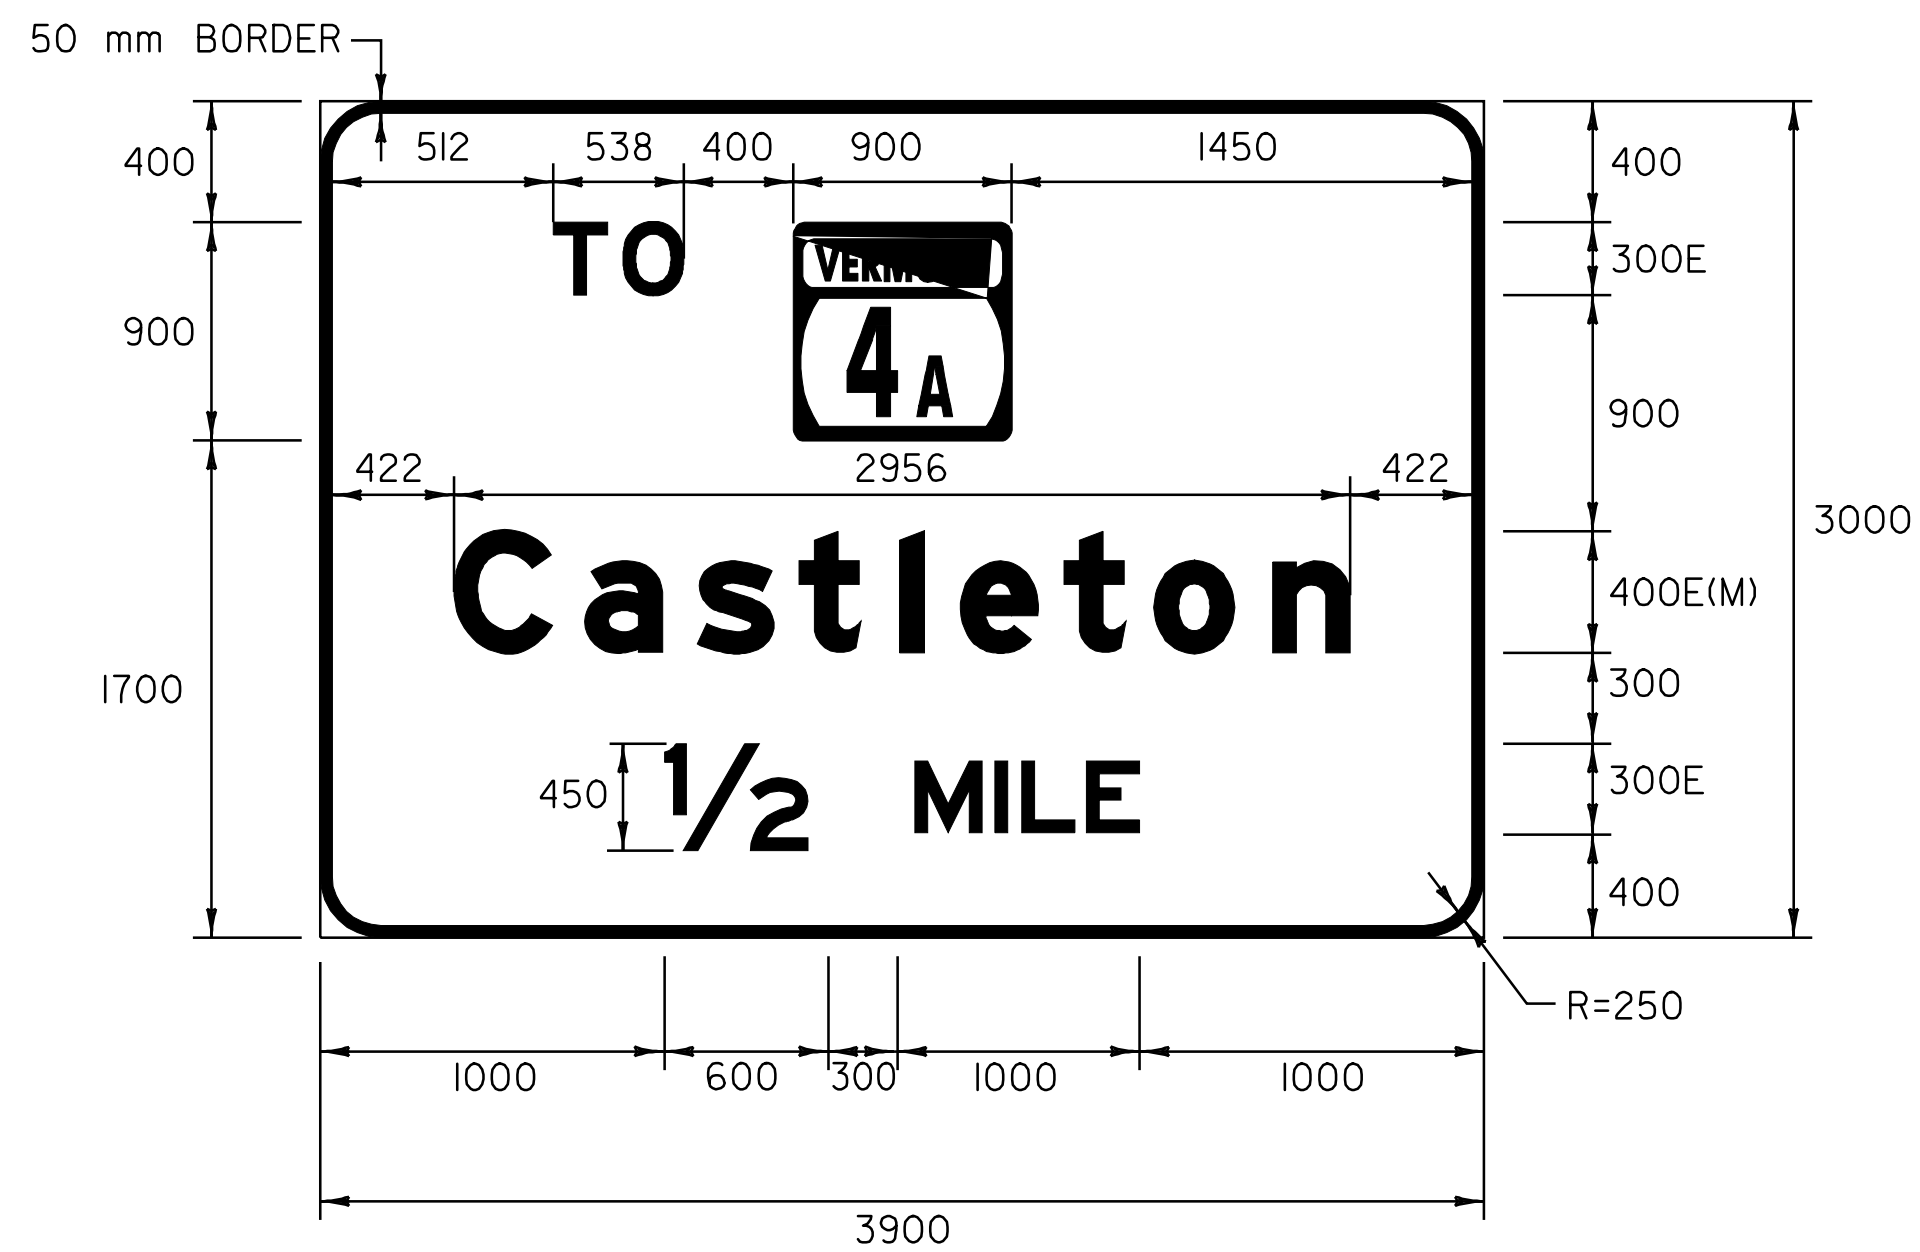

COLOR: WHITE BORDER & TEXT (REFLECTIVE)  
 GREEN BACKGROUND (REFLECTIVE)

MATERIAL: PER VAOT STANDARD E-I31M  
 SIGN - U.S. ROUTE 4 W.B.  
 STA. 13+752.0, LT

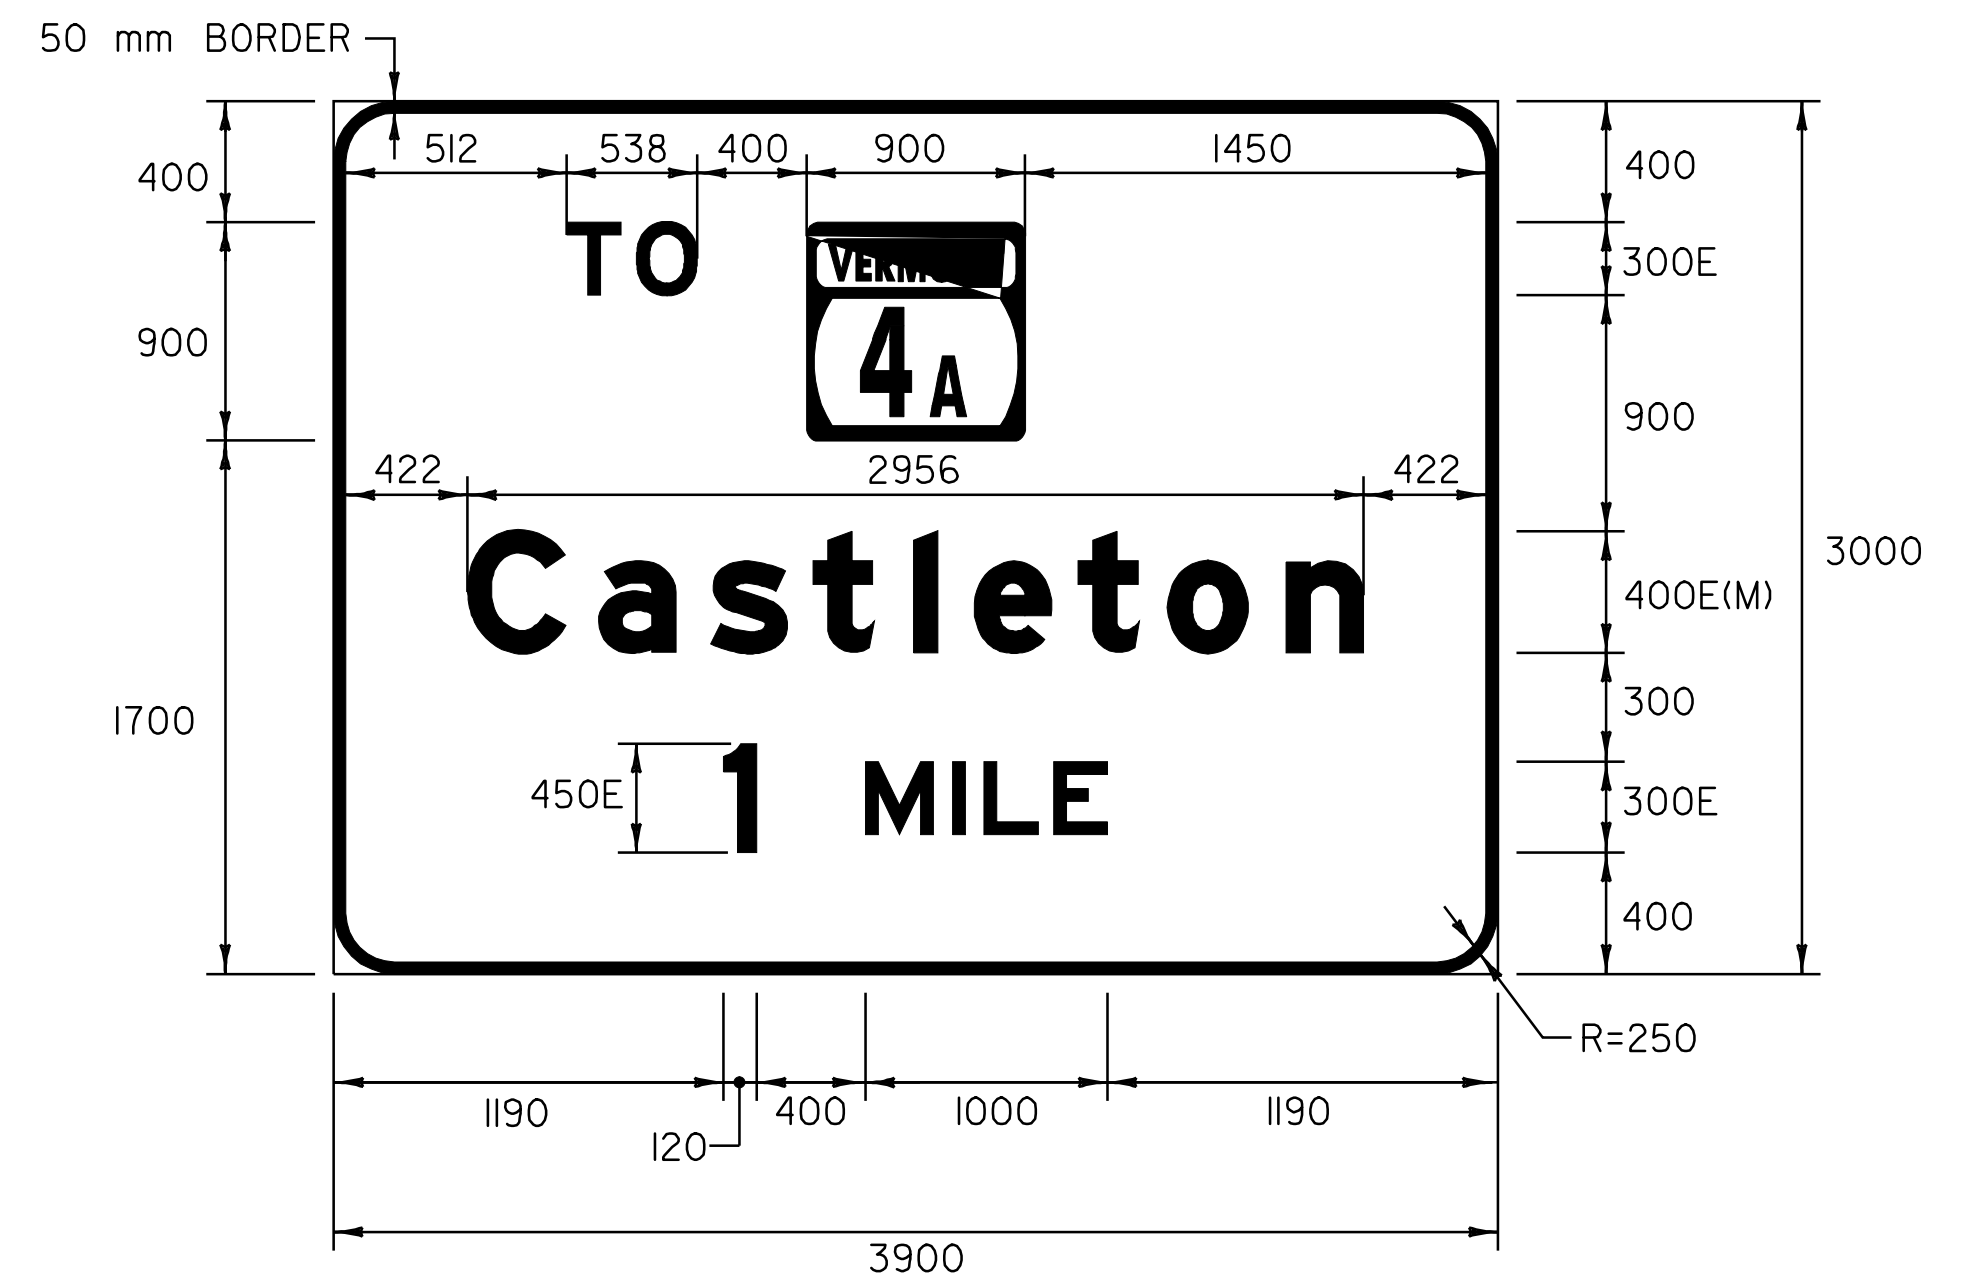

COLOR: WHITE BORDER & TEXT (REFLECTIVE)  
 GREEN BACKGROUND (REFLECTIVE)

MATERIAL: PER VAOT STANDARD E-I31M  
 SIGN - U.S. ROUTE 4 W.B.  
 STA. 14+552.0, LT

ALL DIMENSIONS IN MILLIMETERS EXCEPT WHERE OTHERWISE INDICATED.

**NOTE:**

TEXT LAYOUT DIMENSIONS ARE BASED ON THE "LETTER & NUMERAL WIDTHS & SPACE" TABLES FOUND IN THE "STANDARD HIGHWAY SIGNS" BOOKLET. MINOR VARIATIONS IN TEXT DIMENSIONS ARE ACCEPTABLE BASED ON INDIVIDUAL MANUFACTURER'S LETTER FABRICATION. SIGNIFICANT CHANGES THAT AFFECT SIGN APPEARANCE SHALL BE BROUGHT TO THE ATTENTION OF THE VAOT'S TRAFFIC AND SAFETY DIVISION BEFORE FABRICATION.

DATUM	
VERTICAL	N/A
HORIZONTAL	N/A

<b>TRAFFIC SIGN DETAIL SHEET 10</b>	SURVEYED BY	N/A	DATE	N/A
	DRAWN BY	E.C.D.	DATE	8/98
	SQUAD LEADER	T.P.K.		
	DESIGN FILE NO.	/pave/96b154/pb154.dgn		
	IPARM FILE	pb154d28.i	DATE PLOTTED	N/A
PROJ. NAME	FAIR HAVEN - RUTLAND			
PROJ. NO.	NH 9727(I)S			
SHEET	56 OF 119	SHEETS		