



COLOR: WHITE BORDER & TEXT (REFLECTIVE)
GREEN BACKGROUND (REFLECTIVE)

MATERIAL: PER VAOT STANDARD E-I23M
SIGN - VT. ROUTE 22A AND FAIR HAVEN STATE HIGHWAY
STA. 200+230.0, LT
STA. 300+080.0, LT

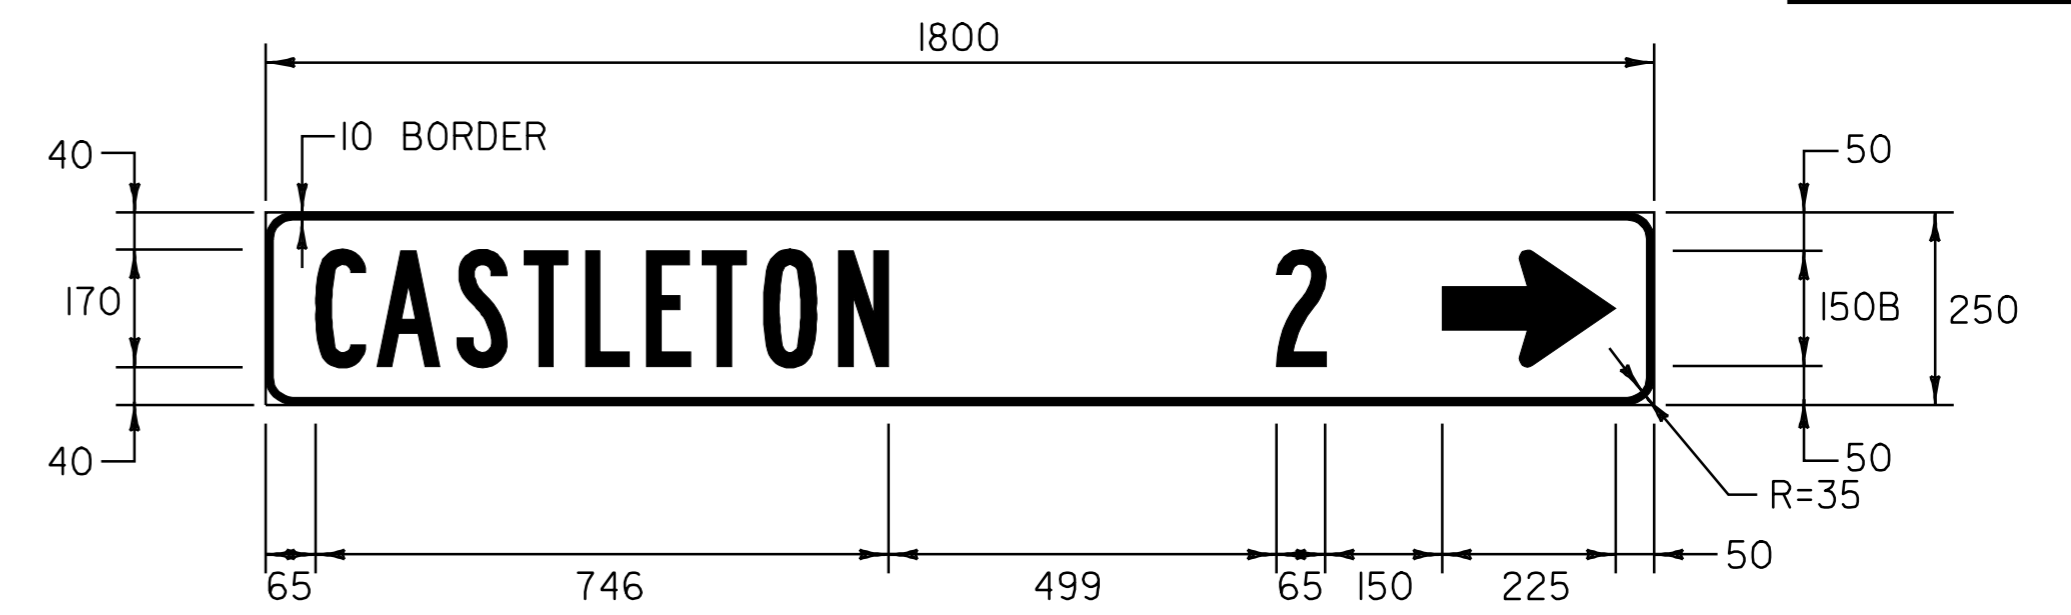


COLOR: WHITE BORDER & TEXT (REFLECTIVE)
GREEN BACKGROUND (REFLECTIVE)

MATERIAL: PER VAOT STANDARD E-I23M
SIGN - VT. ROUTE 30
STA. 400+150.0, RT

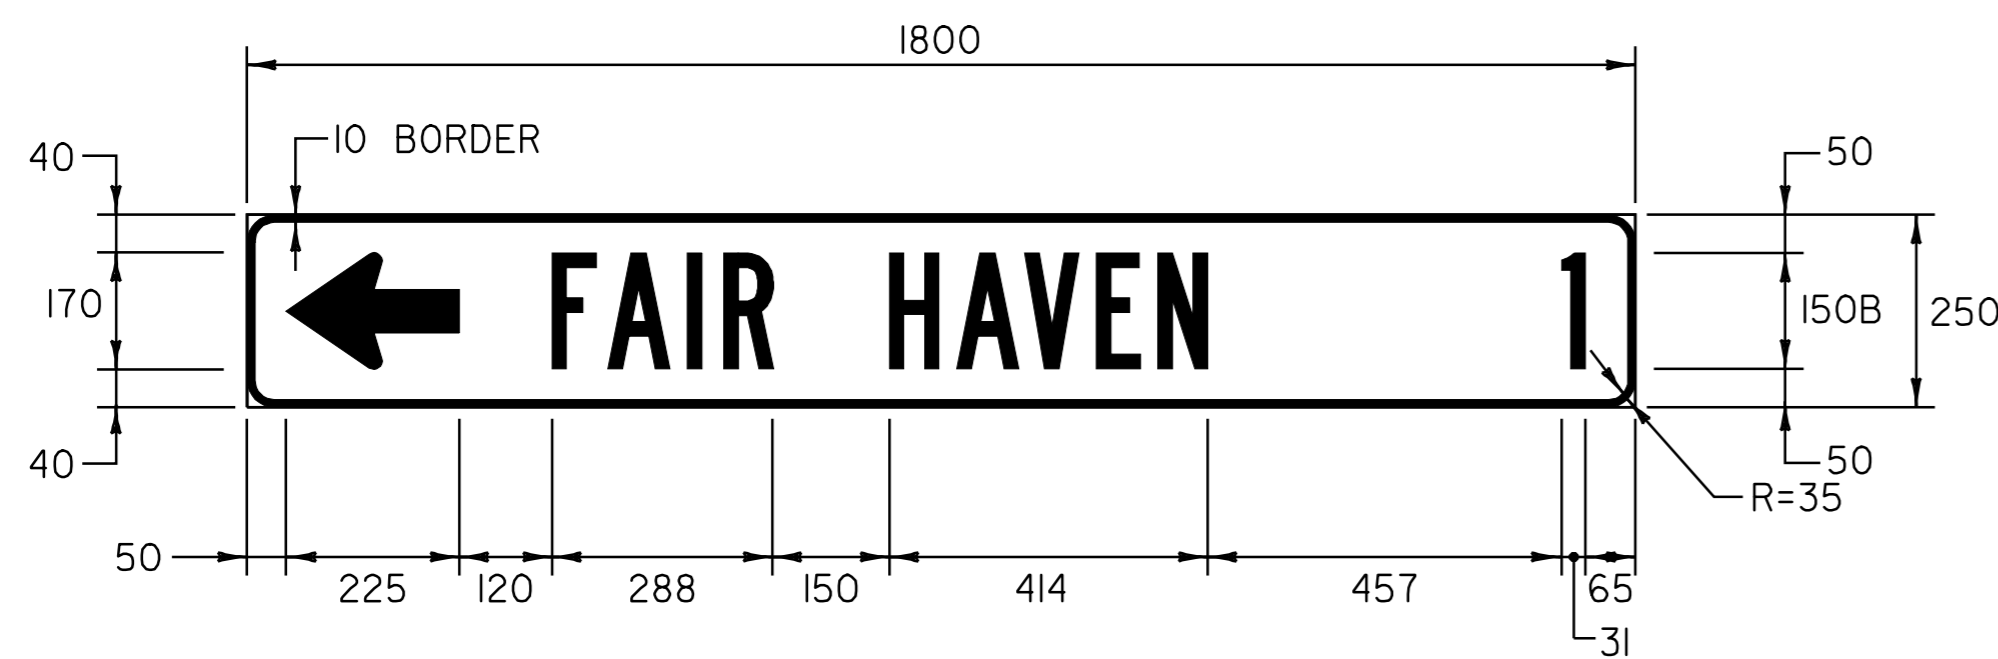


COLOR: WHITE BORDER & TEXT (REFLECTIVE)
GREEN BACKGROUND (REFLECTIVE)

MATERIAL: PER VAOT STANDARD E-I23M
SIGN - RAMP "G" & RAMP "L"
STA. G0+341.0, RT
STA. L0+317.0, RT

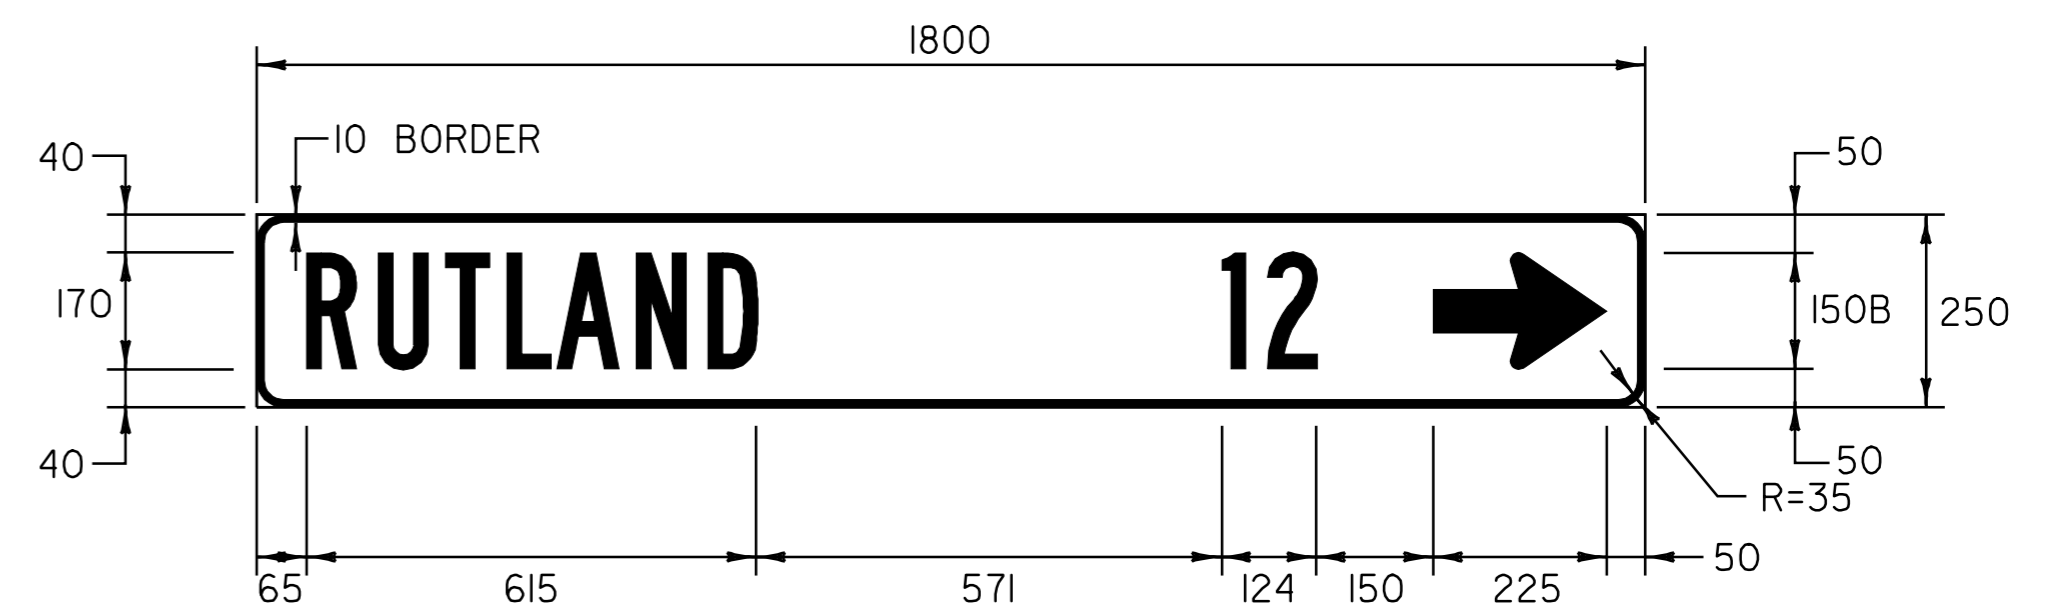


COLOR: WHITE BORDER & TEXT (REFLECTIVE)
GREEN BACKGROUND (REFLECTIVE)

MATERIAL: PER VAOT STANDARD E-I23M
SIGN - VT. ROUTE 30
STA. 400+150.0, RT

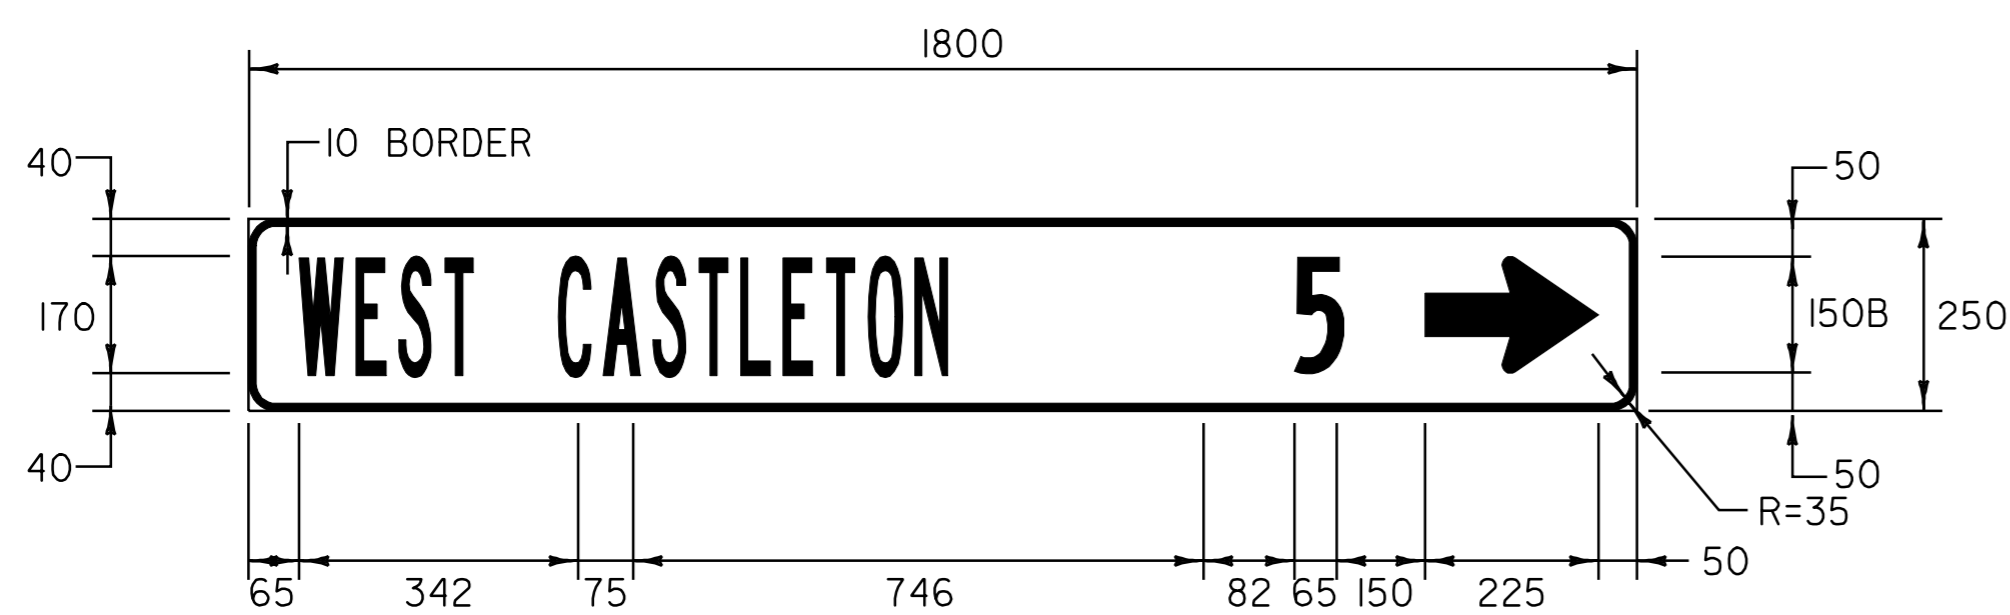

COLOR: WHITE BORDER & TEXT (REFLECTIVE)
GREEN BACKGROUND (REFLECTIVE)

MATERIAL: PER VAOT STANDARD E-I23M
SIGN - RAMP "L"
STA. L0+317.0, RT

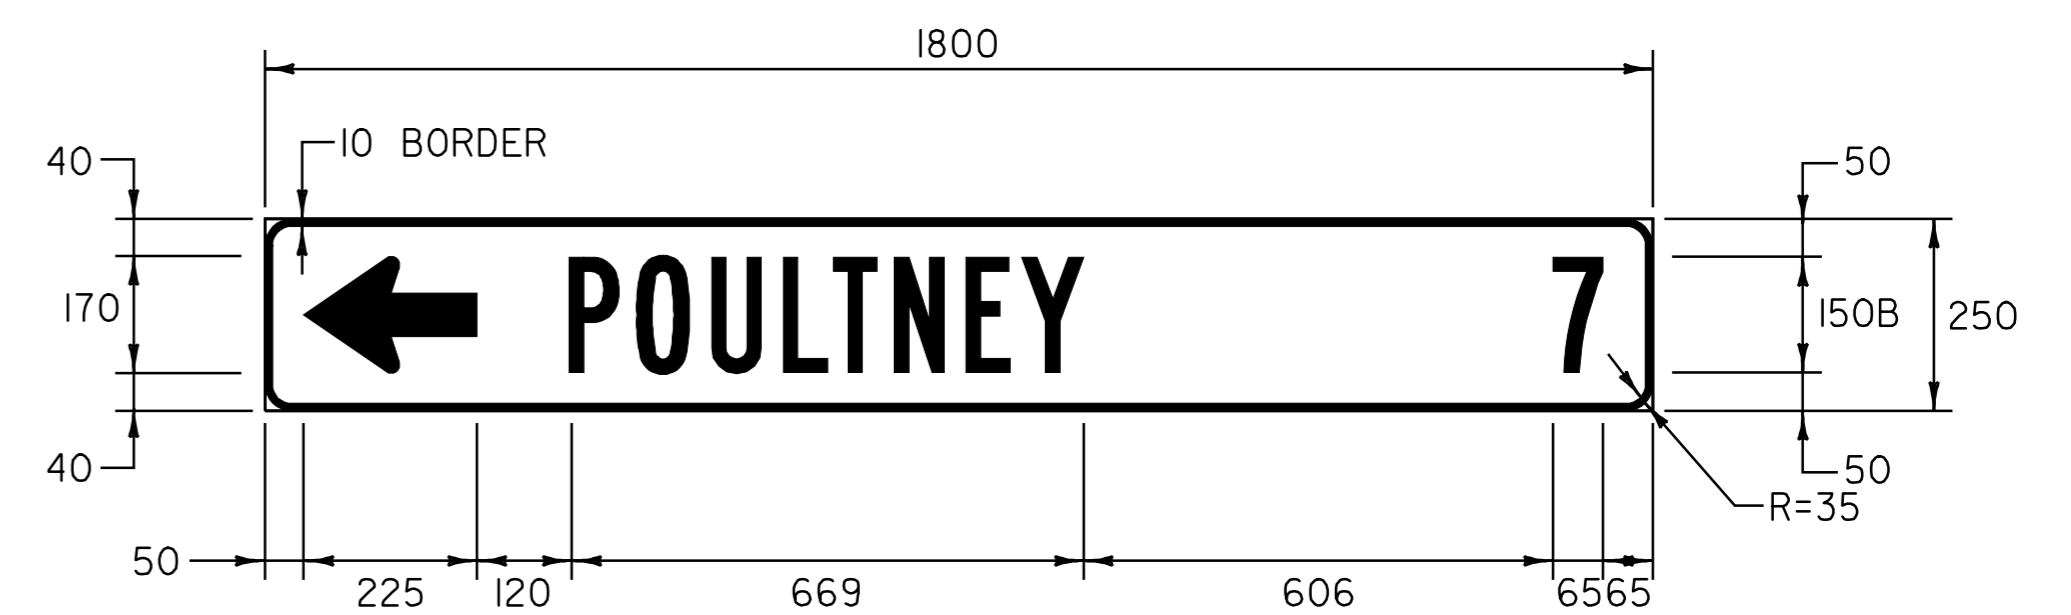

COLOR: WHITE BORDER & TEXT (REFLECTIVE)
GREEN BACKGROUND (REFLECTIVE)

MATERIAL: PER VAOT STANDARD E-I23M
SIGN - RAMP "Q"
STA. Q0+347.0, RT

ALL DIMENSIONS IN MILLIMETERS EXCEPT WHERE OTHERWISE INDICATED.

NOTE:

TEXT LAYOUT DIMENSIONS ARE BASED ON THE "LETTER & NUMERAL WIDTHS & SPACE" TABLES FOUND IN THE "STANDARD HIGHWAY SIGNS" BOOKLET. MINOR VARIATIONS IN TEXT DIMENSIONS ARE ACCEPTABLE BASED ON INDIVIDUAL MANUFACTURER'S LETTER FABRICATION. SIGNIFICANT CHANGES THAT AFFECT SIGN APPEARANCE SHALL BE BROUGHT TO THE ATTENTION OF THE VAOT'S TRAFFIC AND SAFETY DIVISION BEFORE FABRICATION.

**TRAFFIC SIGN
DETAIL
SHEET 15**

SURVEYED BY	N/A	DATE	N/A
DRAWN BY	E.C.D.	DATE	8/98
SQUAD LEADER	T.P.K.		
DESIGN FILE NO.	/pave/96b154/pbl54.dgn		
IPARM FILE	pbl54d33.i	DATE PLOTTED	N/A
PROJ. NAME	FAIR HAVEN - RUTLAND		
PROJ. NO.	NH 9727(1)S		
SHEET	61 OF 119	SHEETS	

DATUM	
VERTICAL	N/A
HORIZONTAL	N/A