



COLOR: WHITE BORDER & TEXT (REFLECTIVE)  
GREEN BACKGROUND (REFLECTIVE)

MATERIAL: PER VAOT STANDARD E-I23M  
SIGN - RAMP "Q"  
STA. 00+347.0, RT

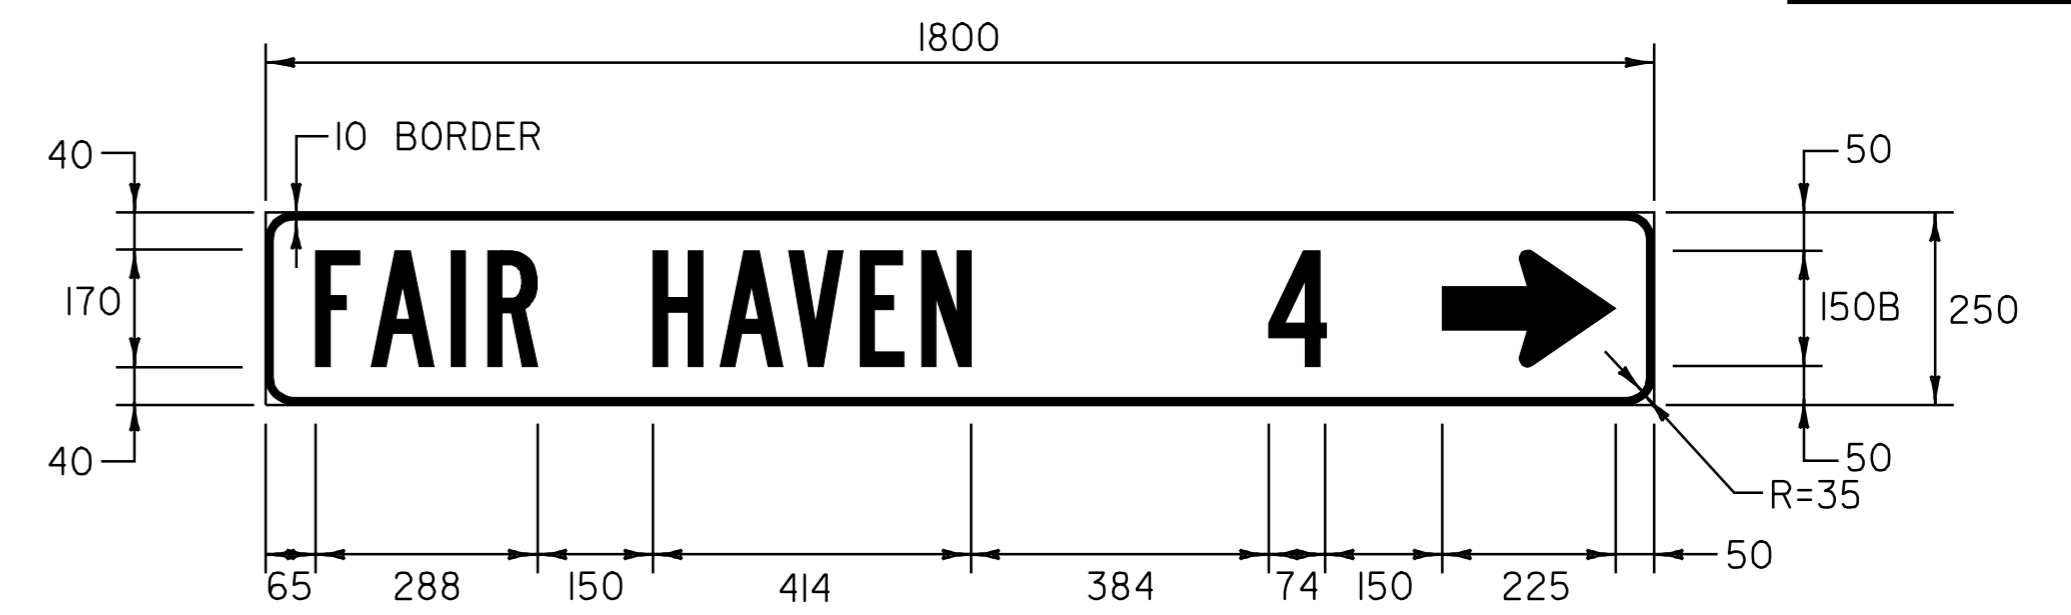


COLOR: WHITE BORDER & TEXT (REFLECTIVE)  
GREEN BACKGROUND (REFLECTIVE)

MATERIAL: PER VAOT STANDARD E-I23M  
SIGN - VT. ROUTE 30  
STA. 400+690.0, LT

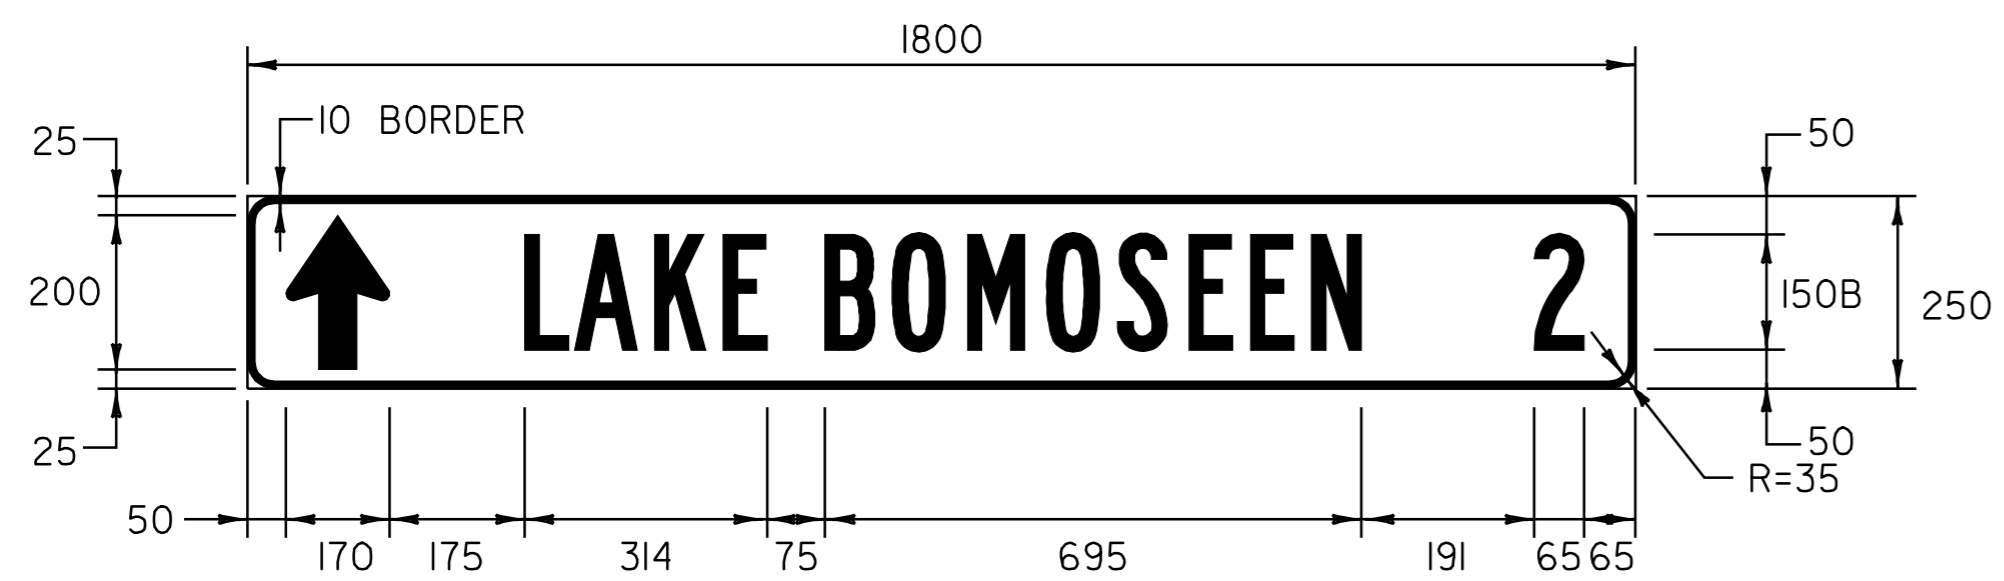


COLOR: WHITE BORDER & TEXT (REFLECTIVE)  
GREEN BACKGROUND (REFLECTIVE)

MATERIAL: PER VAOT STANDARD E-I23M  
SIGN - VT. ROUTE 30  
STA. 400+700.0, RT

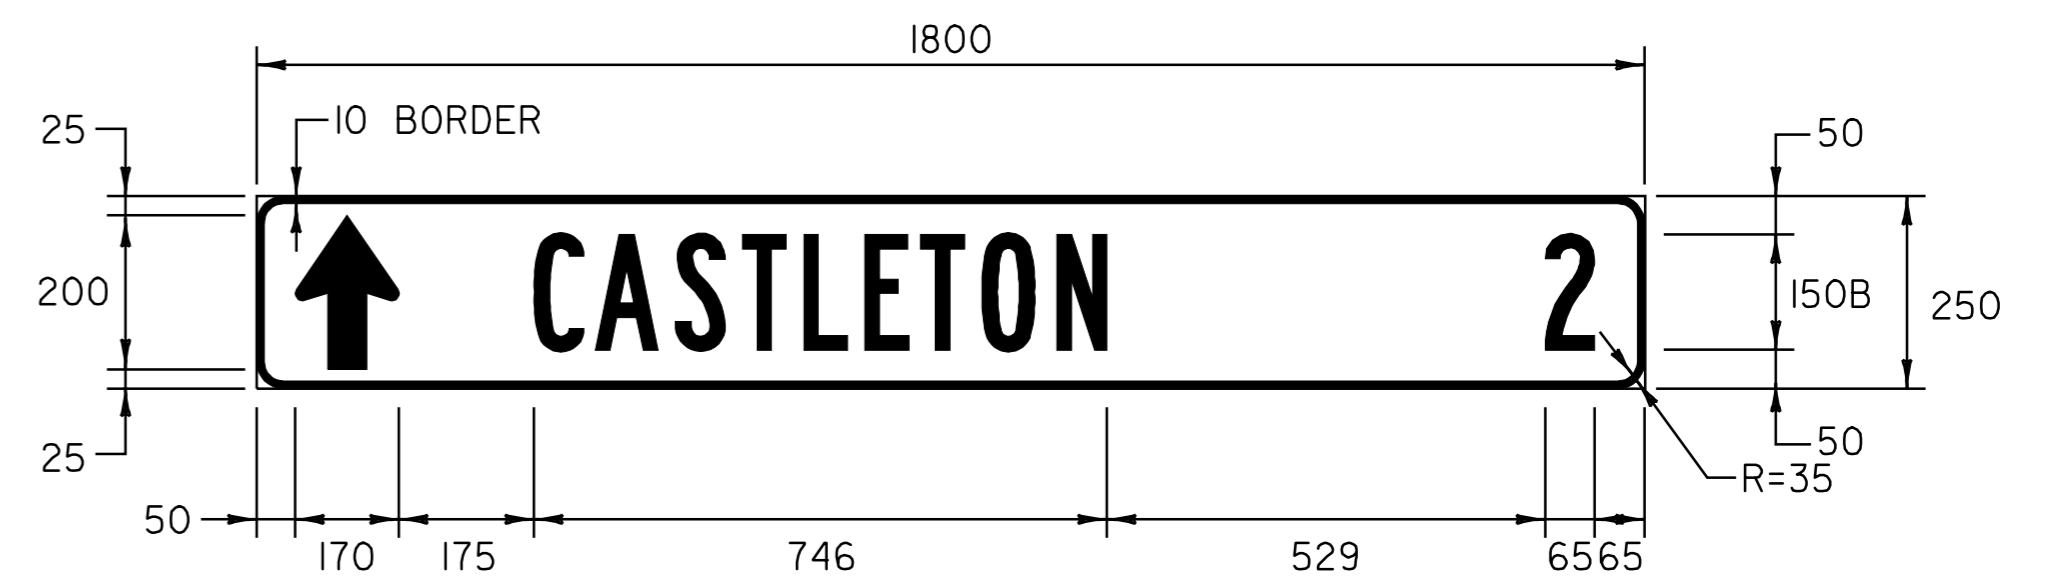


COLOR: WHITE BORDER & TEXT (REFLECTIVE)  
GREEN BACKGROUND (REFLECTIVE)

MATERIAL: PER VAOT STANDARD E-I23M  
SIGN - VT. ROUTE 30  
STA. 400+690.0, LT

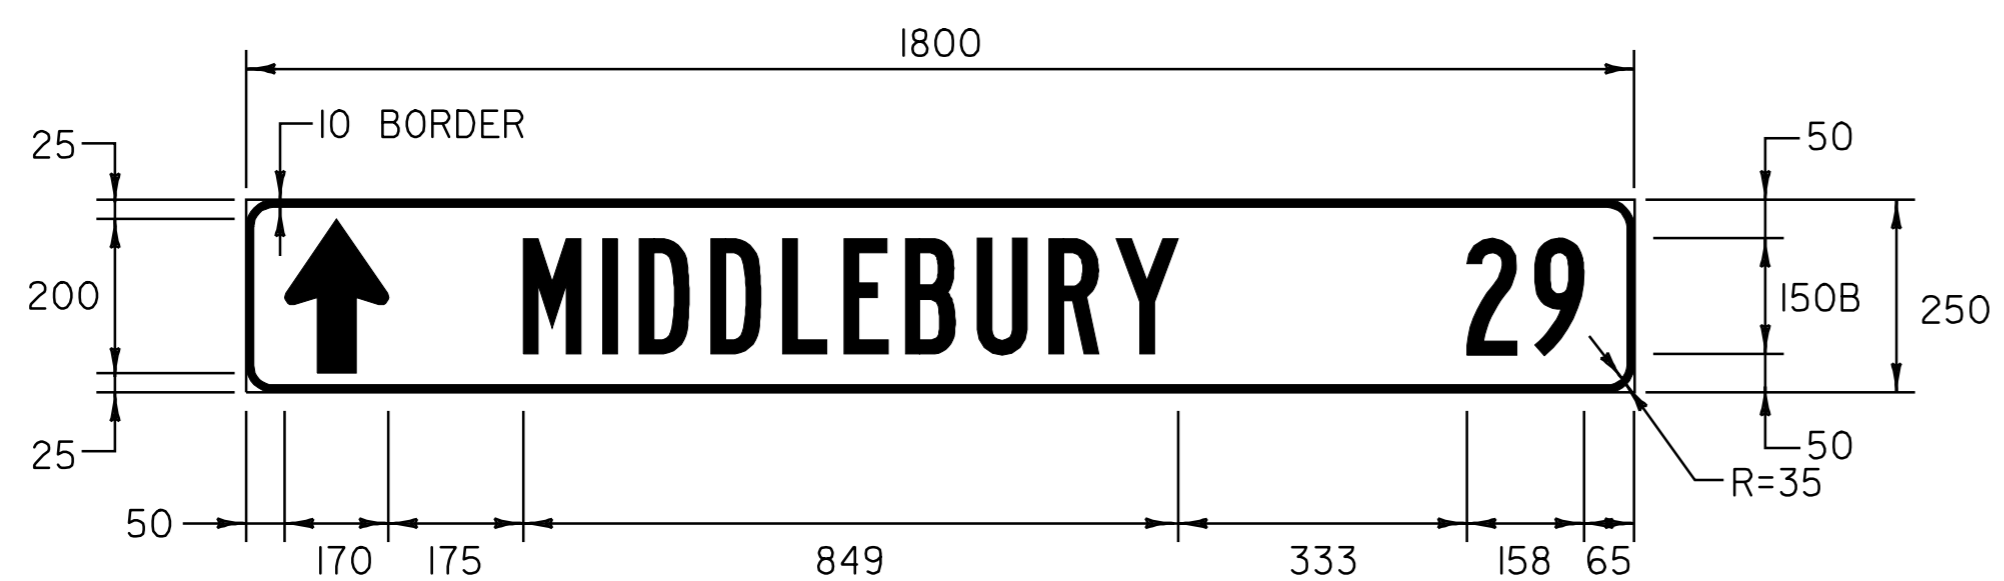

COLOR: WHITE BORDER & TEXT (REFLECTIVE)  
GREEN BACKGROUND (REFLECTIVE)

MATERIAL: PER VAOT STANDARD E-I23M  
SIGN - VT. ROUTE 30  
STA. 400+700.0, RT

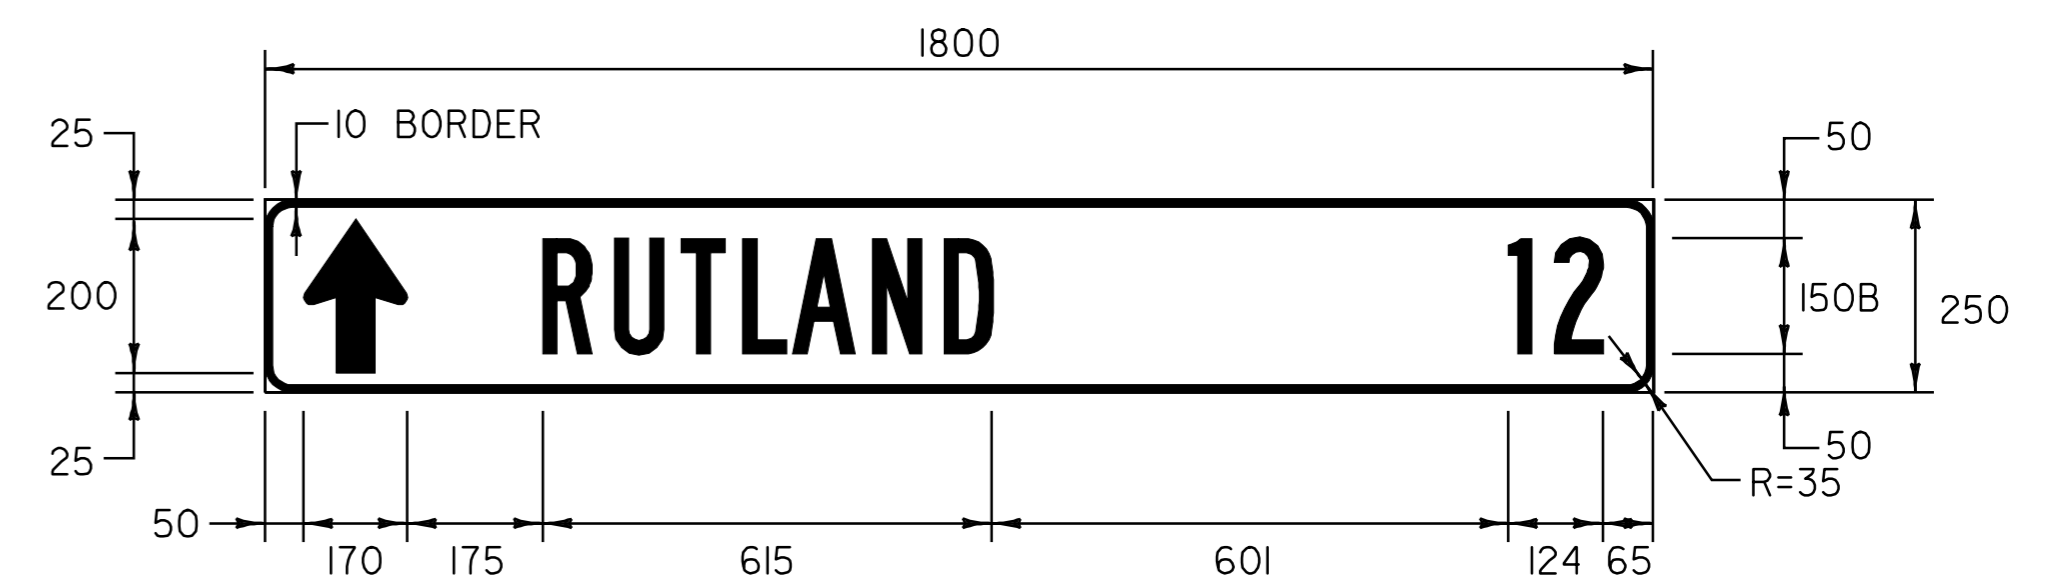

COLOR: WHITE BORDER & TEXT (REFLECTIVE)  
GREEN BACKGROUND (REFLECTIVE)

MATERIAL: PER VAOT STANDARD E-I23M  
SIGN - VT. ROUTE 30  
STA. 400+690.0, RT

ALL DIMENSIONS IN MILLIMETERS EXCEPT WHERE OTHERWISE INDICATED.

NOTE:

TEXT LAYOUT DIMENSIONS ARE BASED ON THE "LETTER & NUMERAL WIDTHS & SPACE" TABLES FOUND IN THE "STANDARD HIGHWAY SIGNS" BOOKLET. MINOR VARIATIONS IN TEXT DIMENSIONS ARE ACCEPTABLE BASED ON INDIVIDUAL MANUFACTURER'S LETTER FABRICATION. SIGNIFICANT CHANGES THAT AFFECT SIGN APPEARANCE SHALL BE BROUGHT TO THE ATTENTION OF THE VAOT'S TRAFFIC AND SAFETY DIVISION BEFORE FABRICATION.

DATUM	
VERTICAL	N/A
HORIZONTAL	N/A

**TRAFFIC SIGN  
DETAIL  
SHEET 16**

SURVEYED BY	N/A	DATE	N/A
DRAWN BY	E.C.D.	DATE	8/98
SQUAD LEADER	T.P.K.		
DESIGN FILE NO.	/pave/96b154/pbl54.dgn		
IPARM FILE	pbl54d34.i	DATE PLOTTED	N/A
PROJ. NAME	FAIR HAVEN - RUTLAND		
PROJ. NO.	NH 9727(1)S		
SHEET	62 OF 119	SHEETS	