




COLOR: WHITE BORDER & TEXT (REFLECTIVE)
GREEN BACKGROUND (REFLECTIVE)

MATERIAL: PER VAOT STANDARD E-131M
SIGN - U.S. ROUTE 4 W.B.
STA. 1+571.0, LT

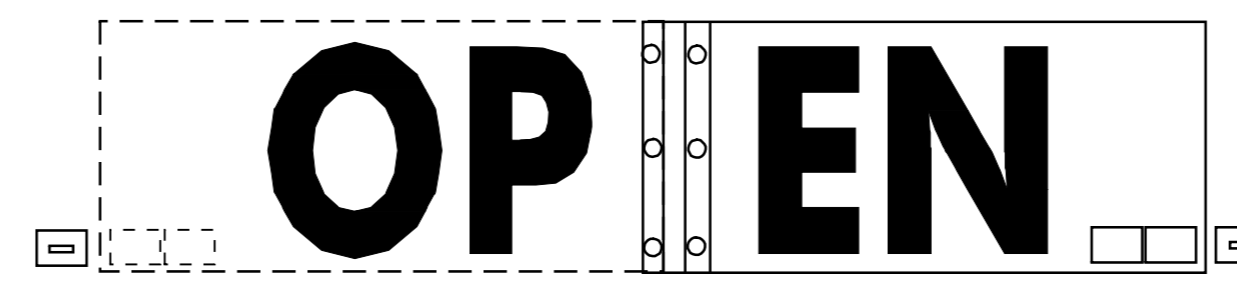


2 EACH 88 mm X 38 mm STEEL
HASP W/PADLOCK (SEE DETAIL)

COLORS : TEXT - BLACK (REFLECTIVE)
BACKGROUND - YELLOW (REFLECTIVE)
SEE STD. E-150M FOR MATERIALS

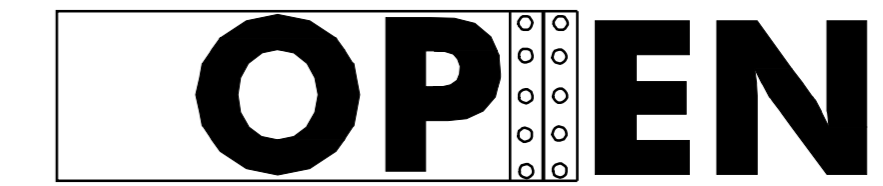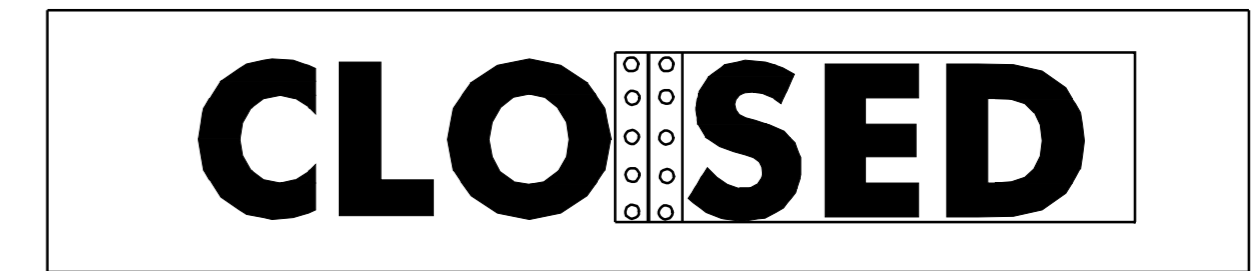


THE CENTRALLY HINGED PANEL TO HAVE THE LETTERS "OP" DISPLAYED WHEN SWUNG TO THE LEFT AND "SED" DISPLAYED WHEN SWUNG TO THE RIGHT AND THE PARENT SIGN TO HAVE "EN" RIGHT OF THE HINGE AND "CLO" TO THE LEFT, SO THAT SWINGING THE PANEL LEFT OR RIGHT FORMS THE WORDS "OPEN" OR "CLOSED". FURNISH AND MOUNT STAINLESS STEEL RETAINERS TO SECURE THE PANEL IN EITHER POSITION. PANEL POSITION WILL BE CHANGED FROM THE GROUND WITH A POLE. HINGE TO BE COVERED WITH SAME REFLECTIVE MATERIAL AS SIGN. ADJUST LETTER TO LETTER SPACING TO CLEAR HINGE IF NECESSARY AND OTHER LETTERS ACCORDINGLY.

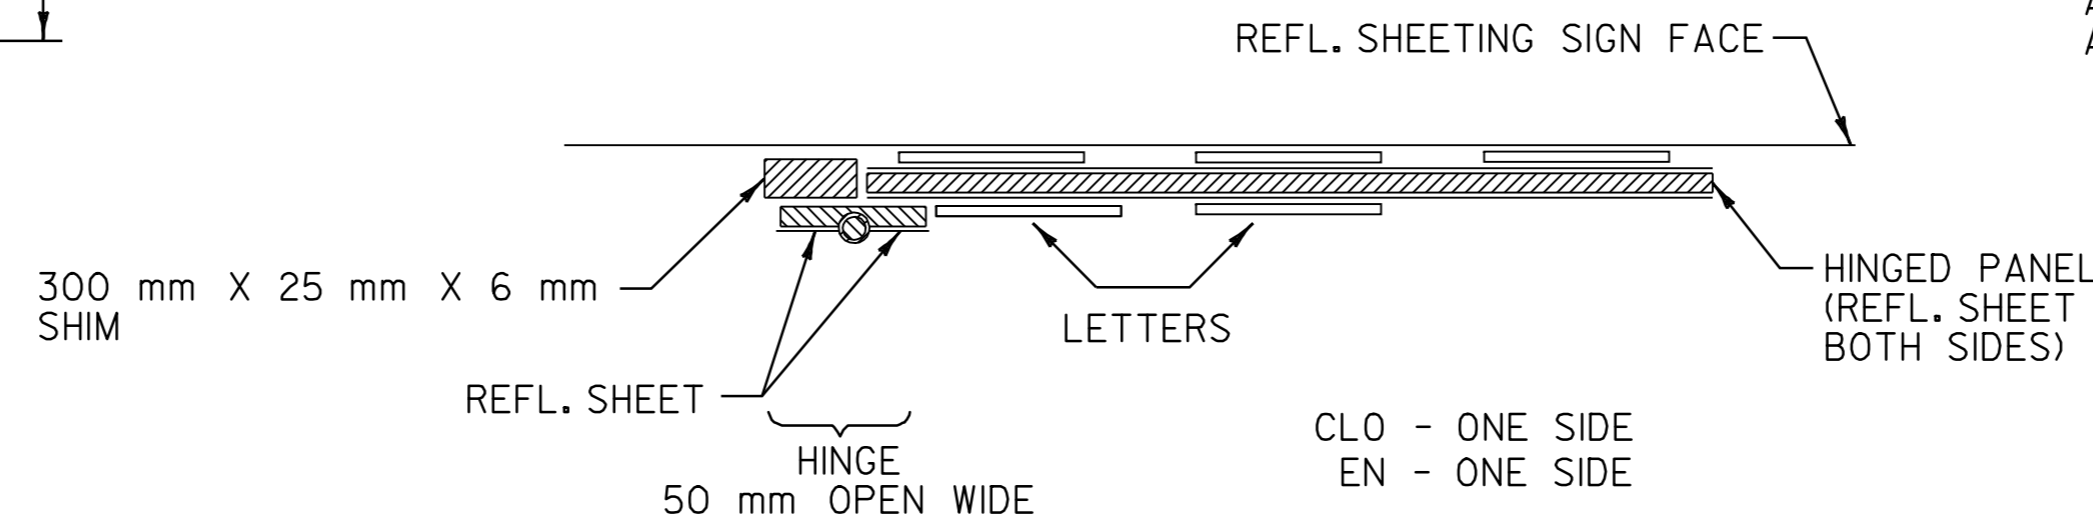


IF MORE THAN NORMAL LETTER IS REQUIRED TO CLEAR HINGE, ADJUST SPACING OF OTHER LETTERS ACCORDINGLY.

SIGN SHALL BE FABRICATED SO AS WHEN THE "OPEN" SHOWS, IT SHALL BE BLACK TEXT ON A YELLOW BACKGROUND

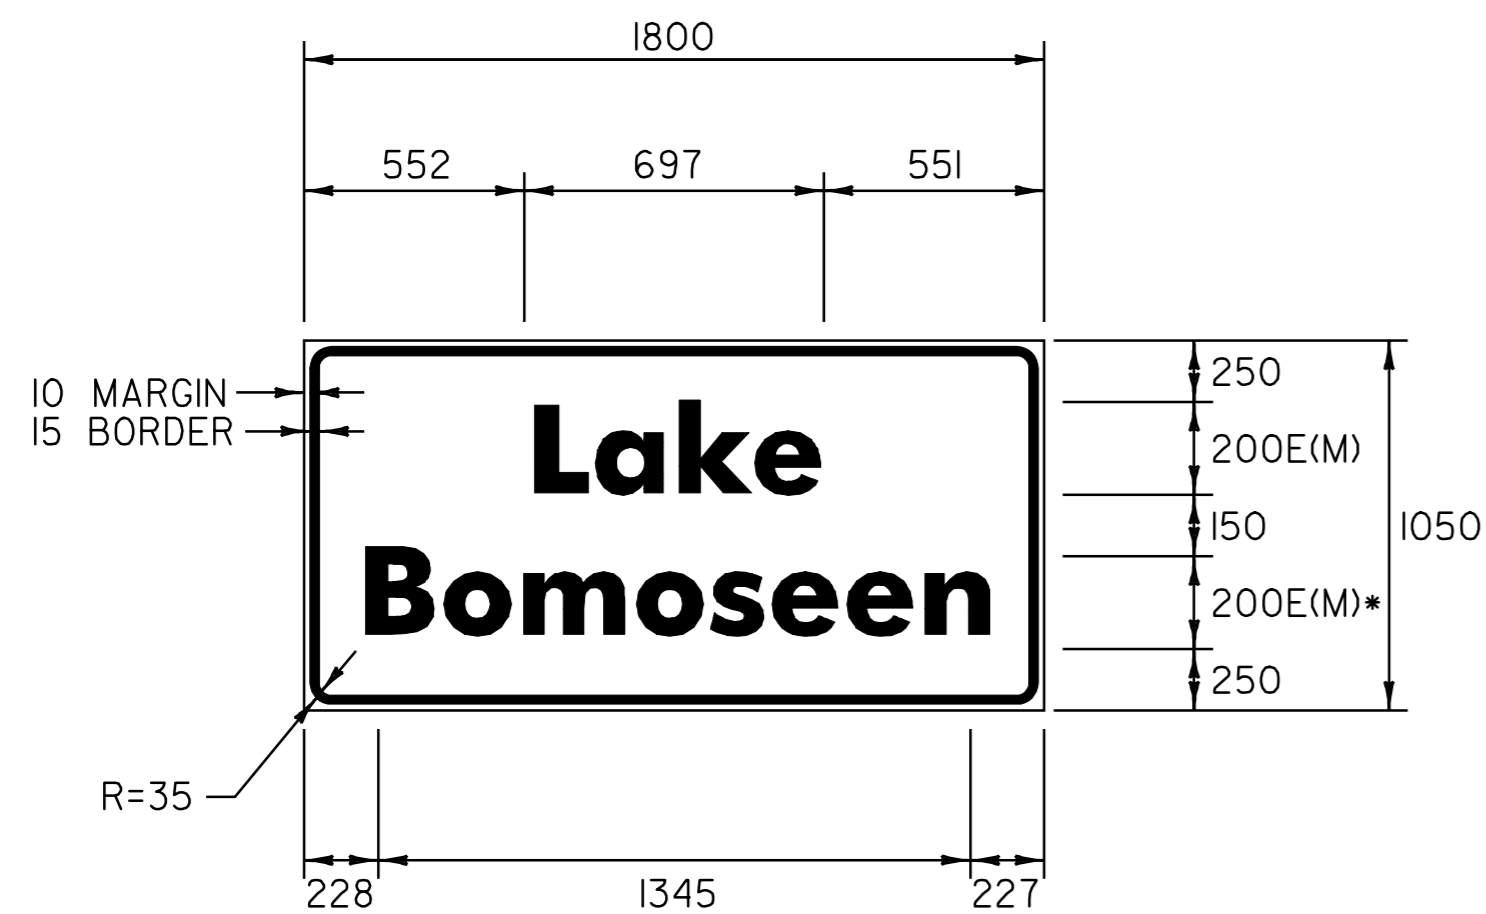


COLOR: WHITE BORDER & TEXT (REFLECTIVE)
GREEN BACKGROUND (REFLECTIVE)

MATERIAL: PER VAOT STANDARD E-131M
*50% REDUCTION IN SPACING
SIGN - VT. ROUTE 4 W.B.
STA. 6+802.0, LT

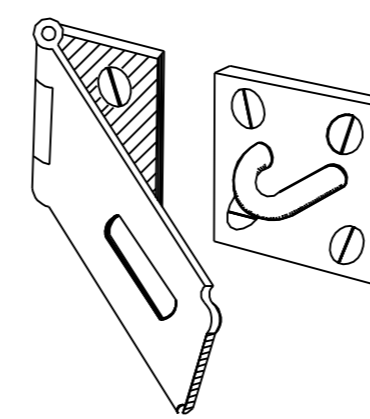


HASP DETAIL

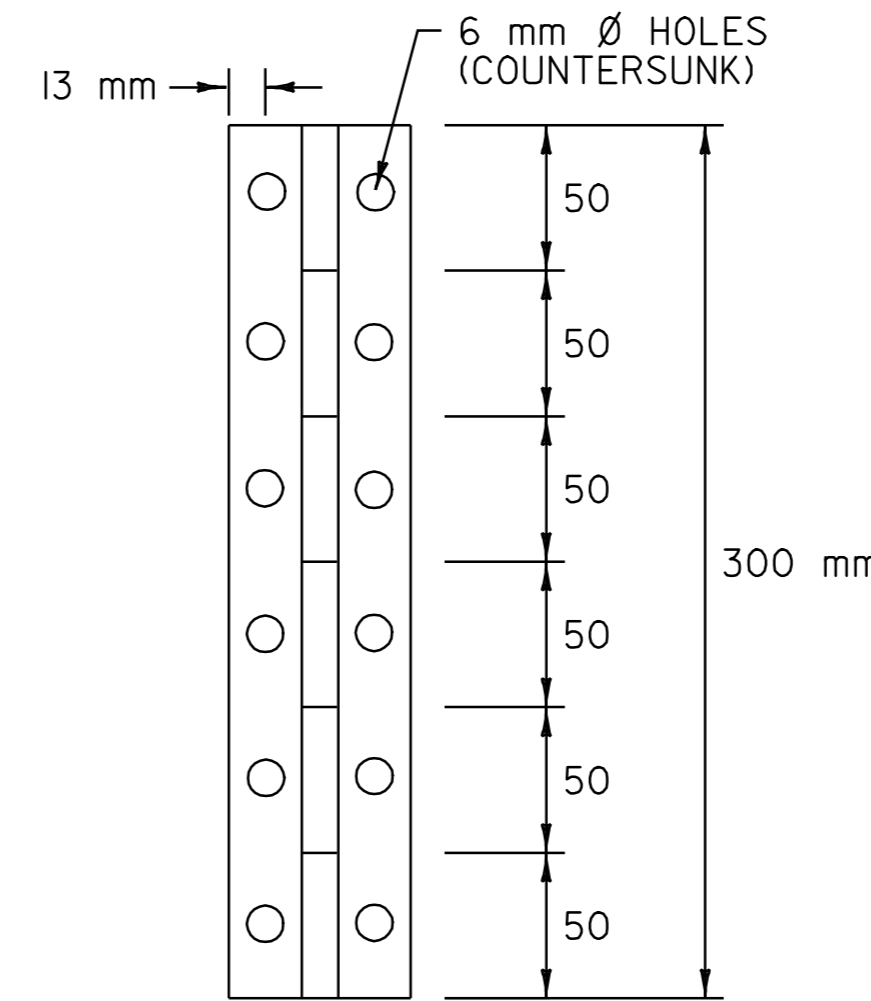

APPLY SIGN BACKGROUND COLOR TO HINGE

HINGE DETAIL

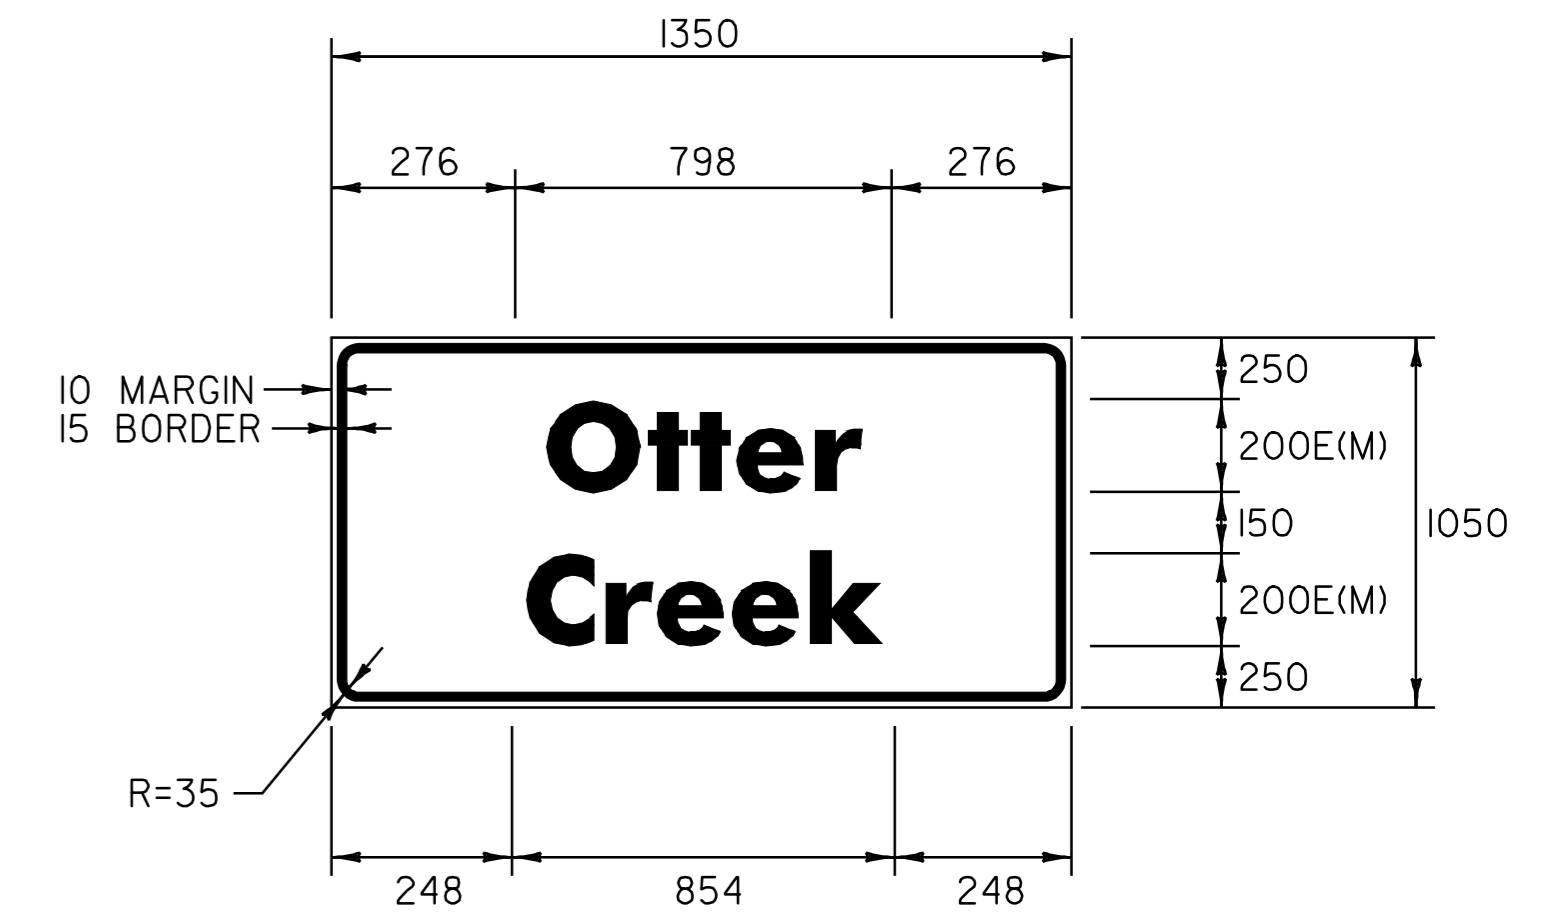

COLOR: WHITE BORDER & TEXT (REFLECTIVE)
GREEN BACKGROUND (REFLECTIVE)

MATERIAL: PER VAOT STANDARD E-131M
SIGN - VT. ROUTE 4 W.B.
STA. 28+840.0, LT

ALL DIMENSIONS IN MILLIMETERS EXCEPT WHERE OTHERWISE INDICATED.

NOTE:

TEXT LAYOUT DIMENSIONS ARE BASED ON THE "LETTER & NUMERAL WIDTHS & SPACE" TABLES FOUND IN THE "STANDARD HIGHWAY SIGNS" BOOKLET. MINOR VARIATIONS IN TEXT DIMENSIONS ARE ACCEPTABLE BASED ON INDIVIDUAL MANUFACTURER'S LETTER FABRICATION. SIGNIFICANT CHANGES THAT AFFECT SIGN APPEARANCE SHALL BE BROUGHT TO THE ATTENTION OF THE VAOT'S TRAFFIC AND SAFETY DIVISION BEFORE FABRICATION.

**TRAFFIC SIGN
DETAIL
SHEET 23**

SURVEYED BY	N/A	DATE	N/A
DRAWN BY	E.C.D.	DATE	8/98
SQUAD LEADER	T.P.K.		
DESIGN FILE NO.	/pave/96b154/pb154.dgn		
IPARM FILE	pb154d41.i	DATE PLOTTED	N/A
PROJ. NAME	FAIR HAVEN - RUTLAND		
PROJ. NO.	NH 9727(I)S		
SHEET	69 OF 119	SHEETS	

DATUM	
VERTICAL	N/A
HORIZONTAL	N/A