



# TYPICAL SECTION

NOTE:  
FINISHED GRADE TO MATCH EXISTING GRADE  
AFTER COLD-PLANING AND NEW PAVEMENT.

2" BITUMINOUS CONCRETE PAVEMENT, TYPE III, WEARING COURSE  
1/2" BITUMINOUS CONCRETE PAVEMENT, TYPE IV, LEVELING COURSE

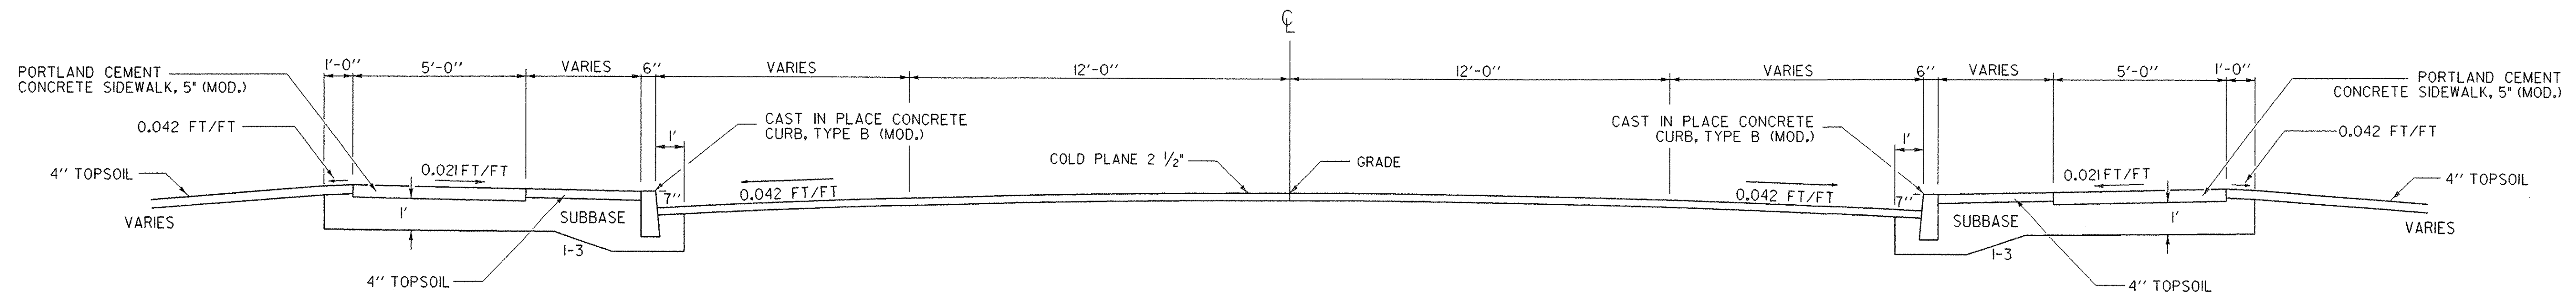

## VT ROUTE 15 - SECTION

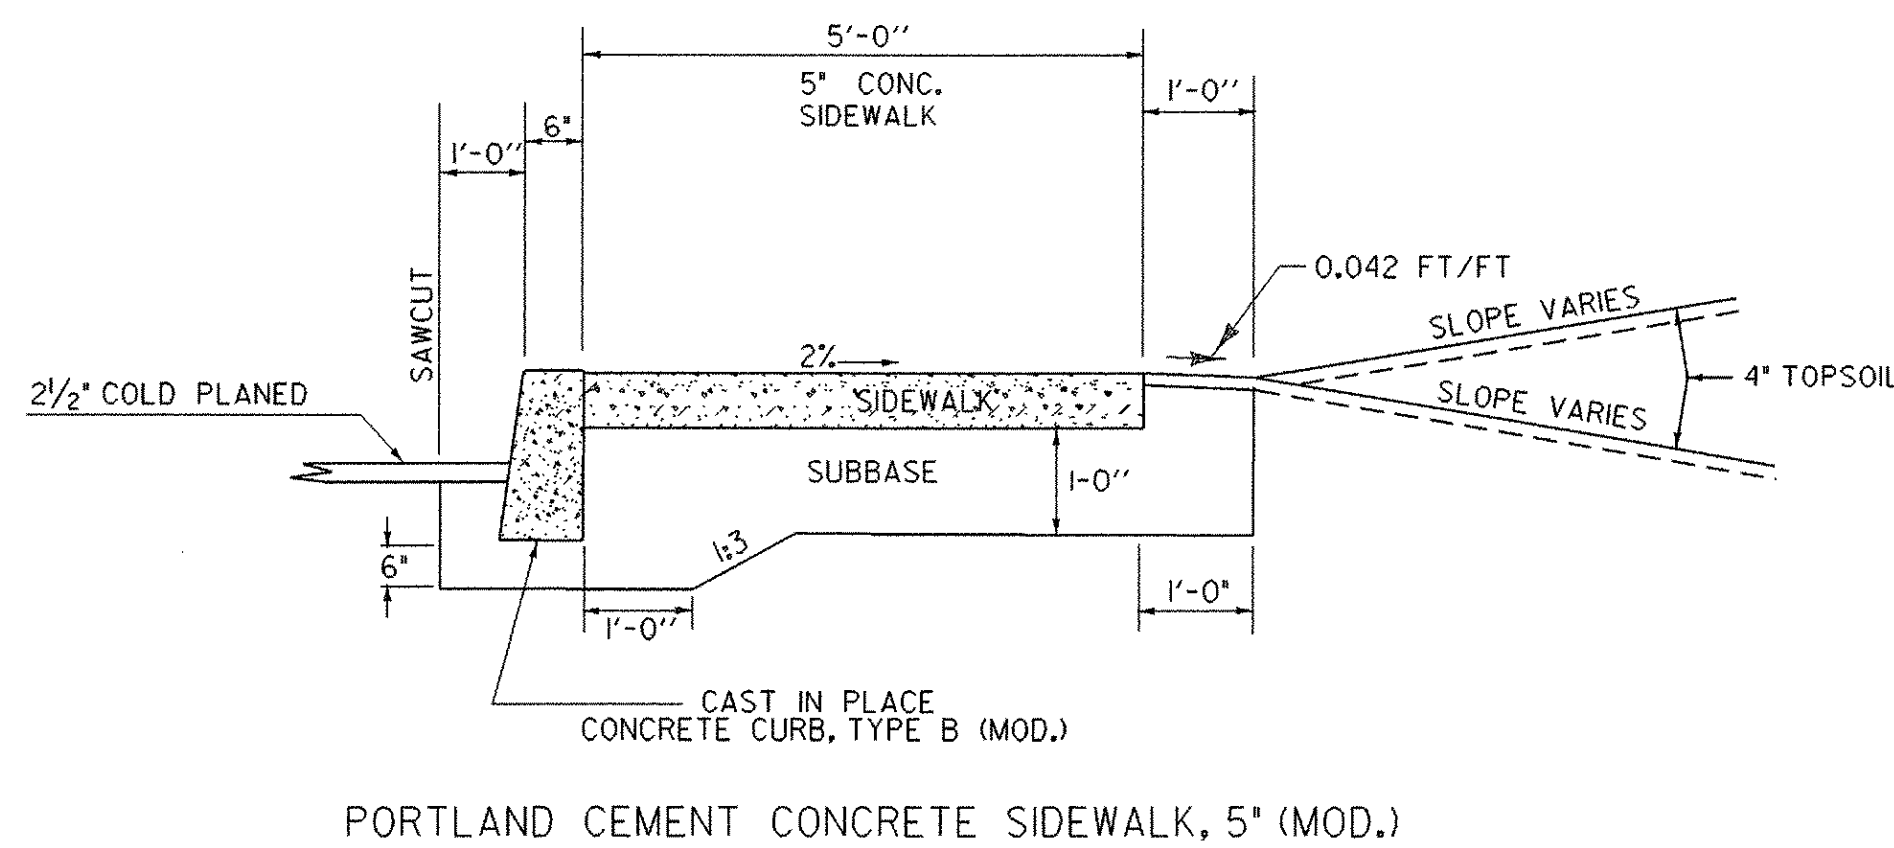

### SEEDING FORMULA URBAN AREAS

% WT.	LBS./A.	NAME	PUR %	GERM %
42.5	34.0	CREeping RED FESCUE	98	85
10.0	8.0	PERENNIAL RYE GRASS	95	90
42.5	34.0	KENTUCKY BLUE GRASS	85	85
5.0	4.0	ANNUAL RYE GRASS	95	85
100.00	80.0			

### GENERAL NOTES

- SEED MIXTURE: SHALL NOT HAVE A WEED CONTENT EXCEEDING 0.40% BY WEIGHT AND SHALL BE FREE OF ALL NOXIOUS SEED.
- SEED: TO BE APPLIED PER SEEDING FORMULAS OR AS DIRECTED BY THE ENGINEER.
- FERTILIZER: FORMULA 10-20-10, TO BE USED WITH SEED, APPLIED AT THE RATE OF 500 LBS./ACRE. (HYDRO SEEDERS MAY USE 19-19-19 FORMULA).
- AGRICULTURAL LIMESTONE: TO BE APPLIED AT THE RATE OF 2 TONS/ACRE, OR AS DIRECTED BY THE ENGINEER.
- HAY MULCH: TO BE PLACED ON EARTH SLOPES AT THE RATE OF 2 TONS/ACRE, OR AS DIRECTED BY THE ENGINEER.
- TOPSOIL: TO BE USED WITH SEED AS INDICATED ON THE PLANS, OR AS DIRECTED BY THE ENGINEER.
- SLOPE ROUNDING: ALL CUT SLOPES TO BE ROUNDED IN ACCORDANCE WITH STANDARD SHEET B - 5.
- TACK COAT: EMULSIFIED ASPHALT IS TO BE APPLIED AT THE RATE OF 0.015 GAL/SY BETWEEN SUCCESSIVE COURSES OF PAVEMENT AS DIRECTED BY THE ENGINEER.

PROJECT NAME: ESSEX  
 PROJECT NUMBER: STPG\_SGNL(17)  
 FILE NAME: 96b182/tb182wck.dgn/tb182typ.l PLOT DATE: 16-NOV-2006  
 PROJECT LEADER: B.NYQUIST DRAWN BY: B.MCAVOY  
 DESIGNED BY: B.MCAVOY CHECKED BY: B.NYQUIST  
 SHEET 2 OF 29