


**LEGEND**  
 RWA = ROAD WORK AHEAD  
 RW500 = ROAD WORK 500'  
 RWN = ROAD WORK NEXT 8 mi  
 ERW = END ROAD WORK

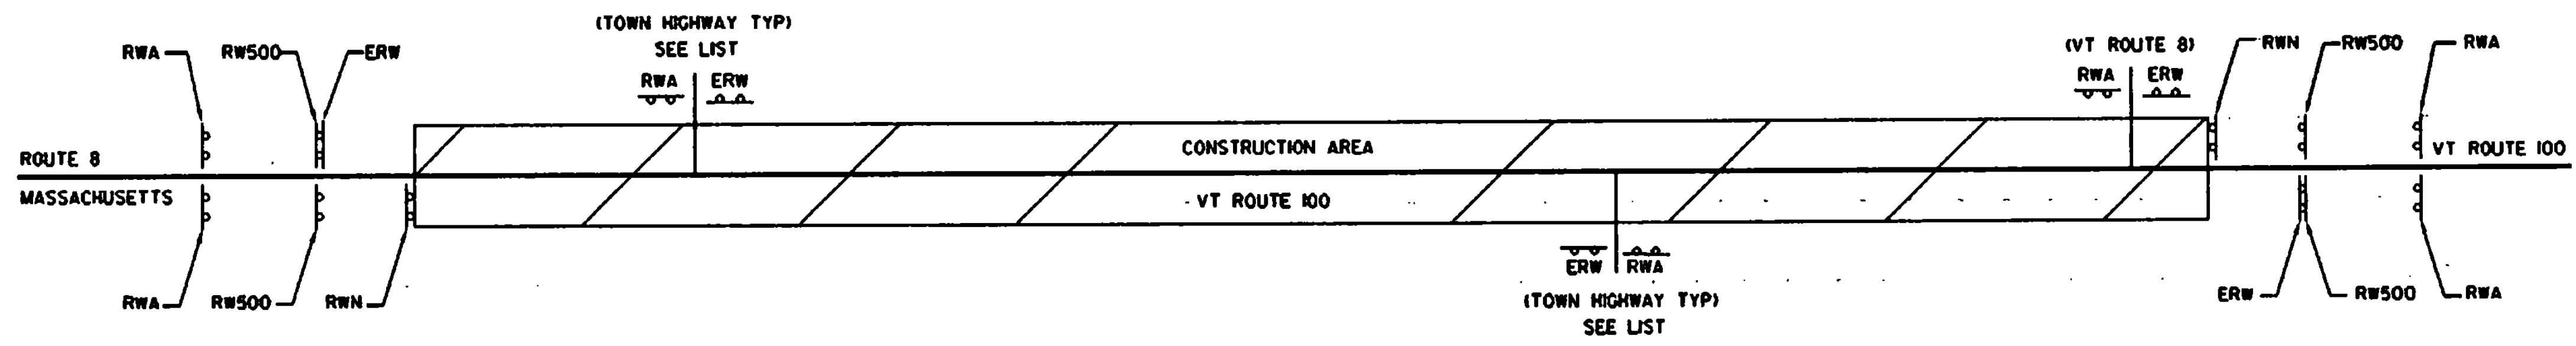

NOTE: CONSTRUCTION SIGNING EXTENDS INTO THE STATE OF MASSACHUSETTS. CONTRACTOR SHALL NOTIFY THE MASSACHUSETTS DTA, MR. ROSS DINDIO, IN LENOX MA, AT PHONE NO. 413/637-1750.

**CONSTRUCTION APPROACH SIGNING**

NOT TO SCALE  
 SEE STD. E-100 FOR SIGN PLACEMENT  
 NOTE: WHEN DIRECTED BY THE RESIDENT ENGINEER, "NO OUTLET" SIDE ROADS WILL NOT REQUIRE CONSTRUCTION SIGNING

LIST OF TOWN HIGHWAYS FOR CONSTRUCTION SIGNS

TOWN/STATE HIGHWAY NAME	ROAD WORK AHEAD	END ROAD WORK	ROAD WORK 500'	ROAD WORK NEXT 8 mi	OTHER
<b>STAMFORD</b>					
TH #21	1	1			
TH #19	1	1			
TH #2	1	1			
TH #20	1	1			
TH #12	1	1			
TH #22	1	1			
TH #11	1	1			
TH #1	1	1			
TH #25	1	1			
TH #7	1	1			
TH #29	1	1			
TH #26	1	1			
TH #26	1	1			
TH #27	1	1			
TH #4	1	1			
TH #28	1	1			
TH #28	1	1			
TH #3	1	1			
<b>READSBORO</b>					
TH #50	1	1			
TH #36	1	1			
TH #36	1	1			
TH #35	1	1			
VT ROUTE 8	1	1			
<b>BEGINNING OF PROJECT</b>					
END OF PROJECT	2	1	2	1	
TOTAL	27	25	4	2	

DATUM  
 VERTICAL \_\_\_\_\_  
 HORIZONTAL \_\_\_\_\_

**CONSTRUCTION APPROACH SIGNING**

PROJECT: STAMFORD-READSBORO PROJECT NO.: STP 97111(L)S  
 DESIGN FILE NAME: /D:\p09/96c020/nc020.dgn  
 PARM FILE NAME: nc020ca.j  
 SURVEYED BY: BLO, Inc.  
 SQUAD LEADER: JAW  
 PLOT DATE: 18-MAR-1997  
 SURVEY DATE: 2/96  
 DRAWN BY: SMC  
 SHEET: 22 OF 28