


END OF BRIDGE PLAN

SCALE = 1:20

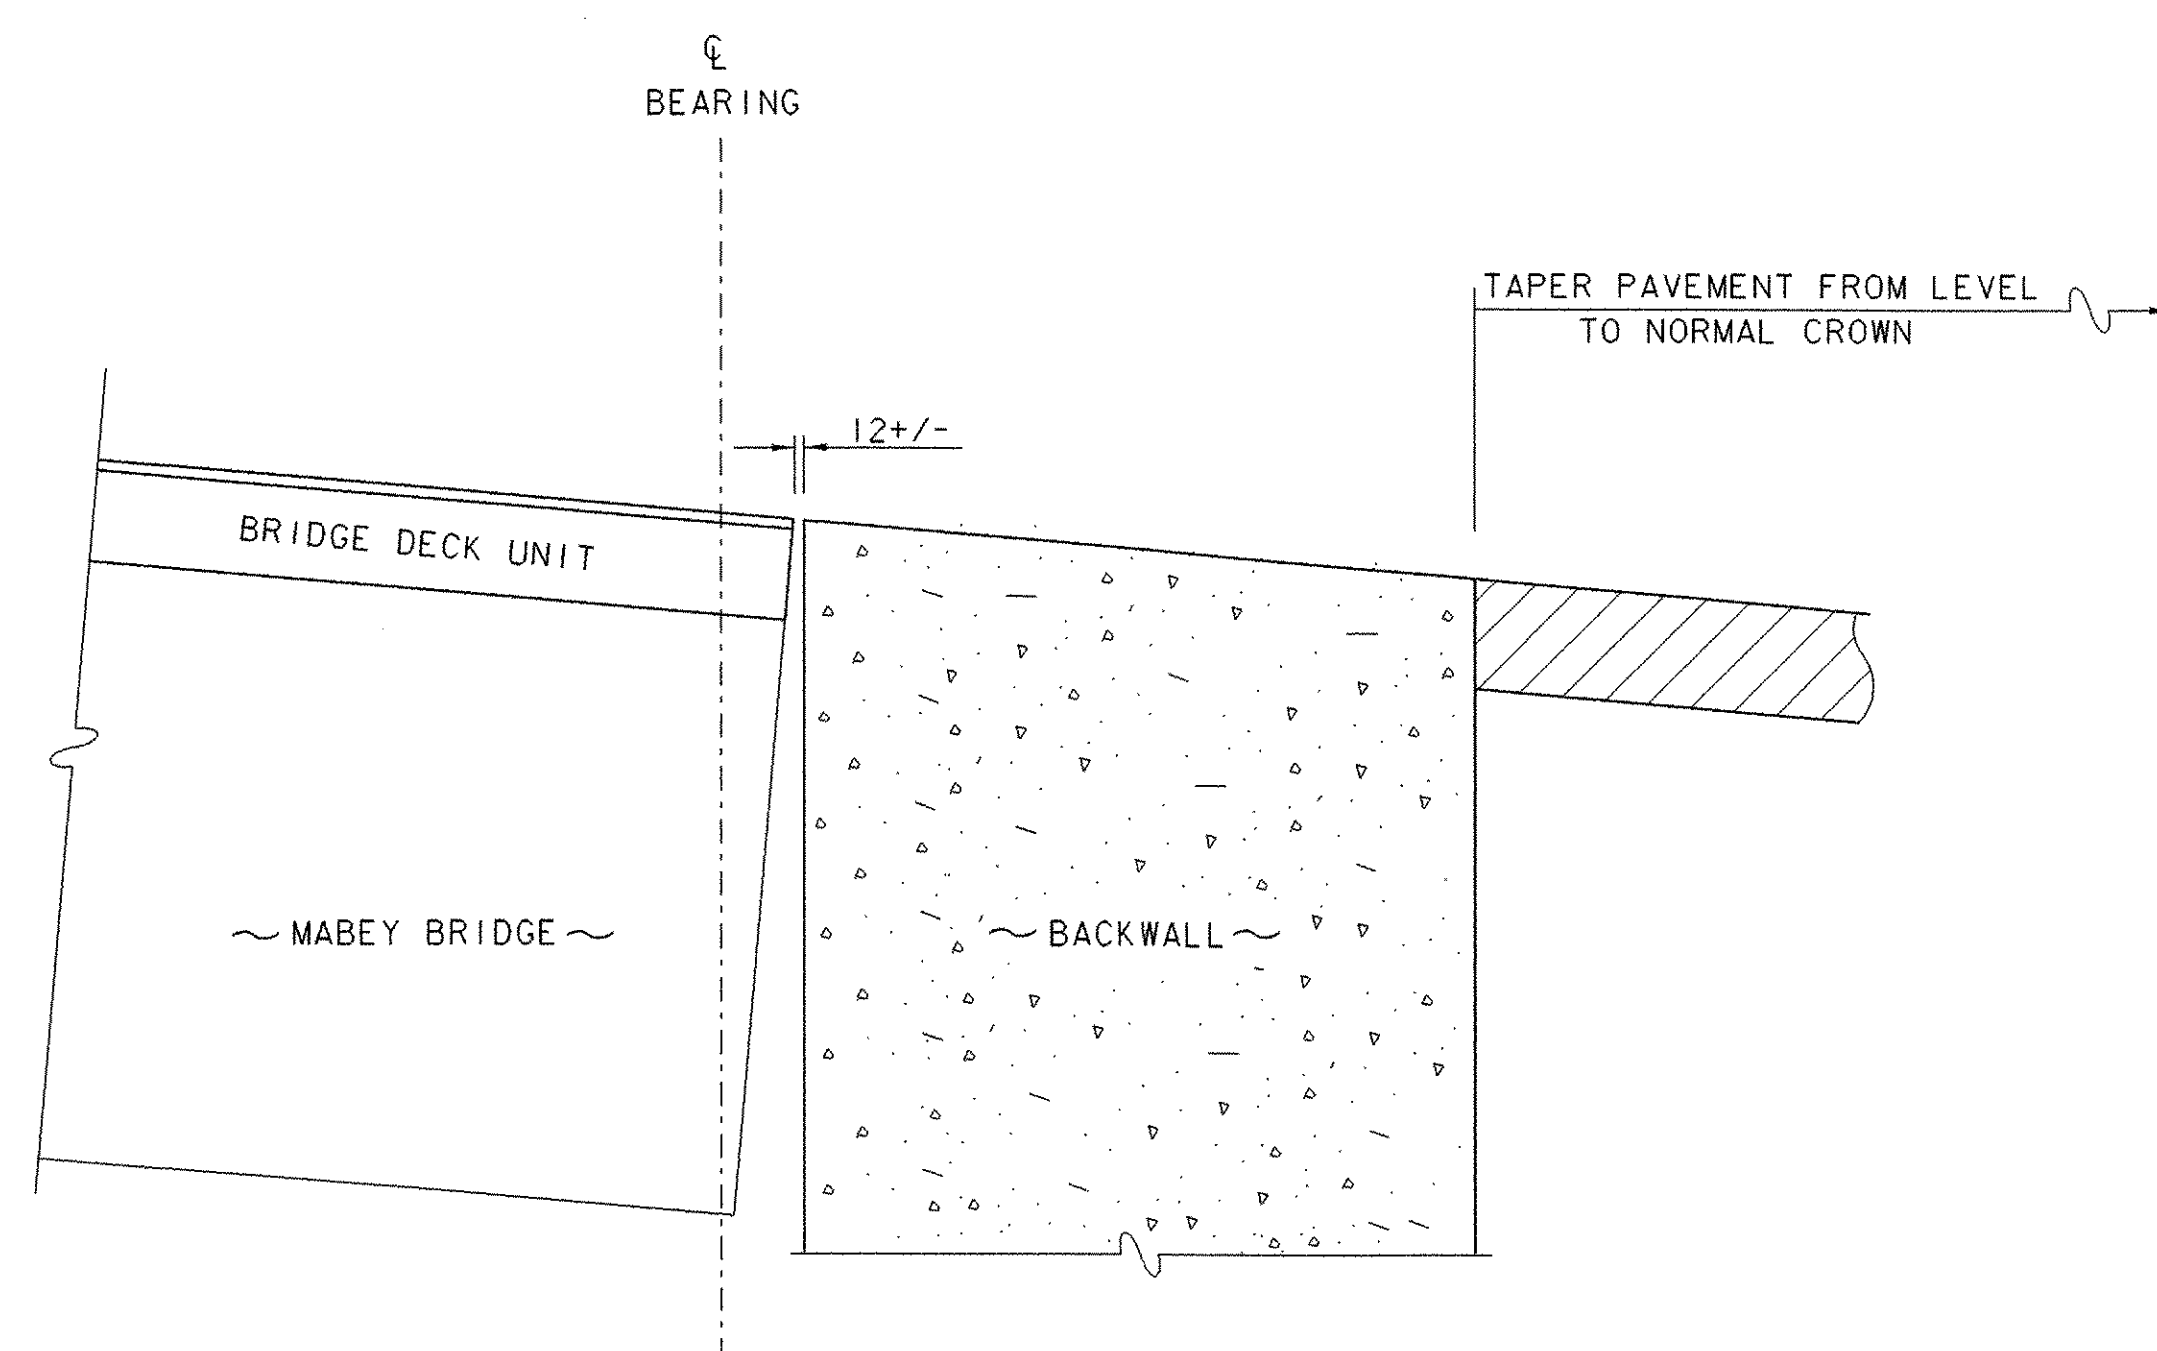

SECTION A-A

SCALE = 1:10



SCALE = 1:20



SCALE = 1:10

PROJECT: BETHEL	PROJECT NO.: BRF 0241 (33) - C1
DESIGN FILE NAME: 96j250/structures/sj250ab-cl.dgn	PLOT DATE: 09-JUL-2003
IPARM FILE NAME: s96j250eb.i	DRAWN BY: K. M. HIGGINS
DESIGNED BY: K. M. HIGGINS	CHECKED BY: C. P. WILLIAMS
SQUAD LEADER: C. P. WILLIAMS	END OF BRIDGE DETAILS
	SHEET: 26 OF 47