



COLOR: WHITE BORDER & TEXT (REFLECTIVE)  
GREEN BACKGROUND (REFLECTIVE)

MATERIAL: PER VAOT STANDARD E-123M  
SIGN - U.S. ROUTE 4  
STA. 4+121.3, LT

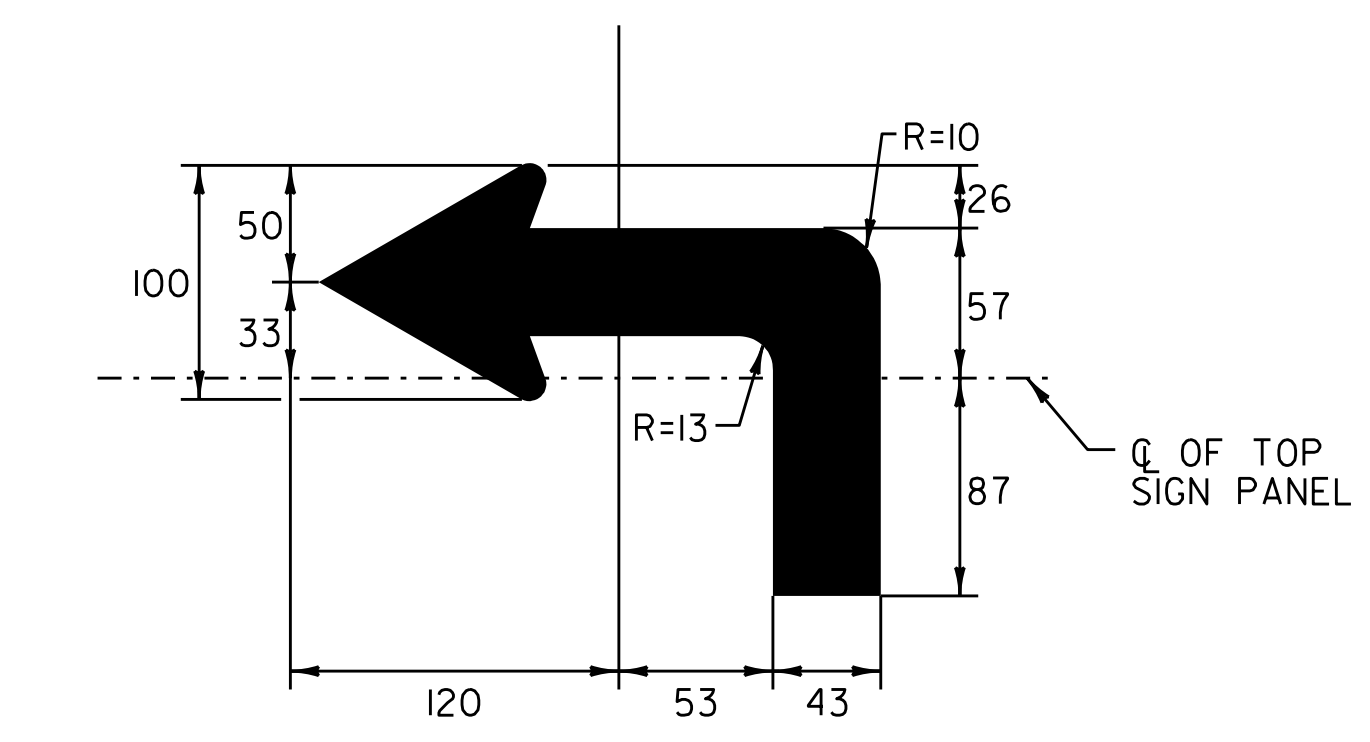


**ADVANCE TURN ARROW DETAIL**

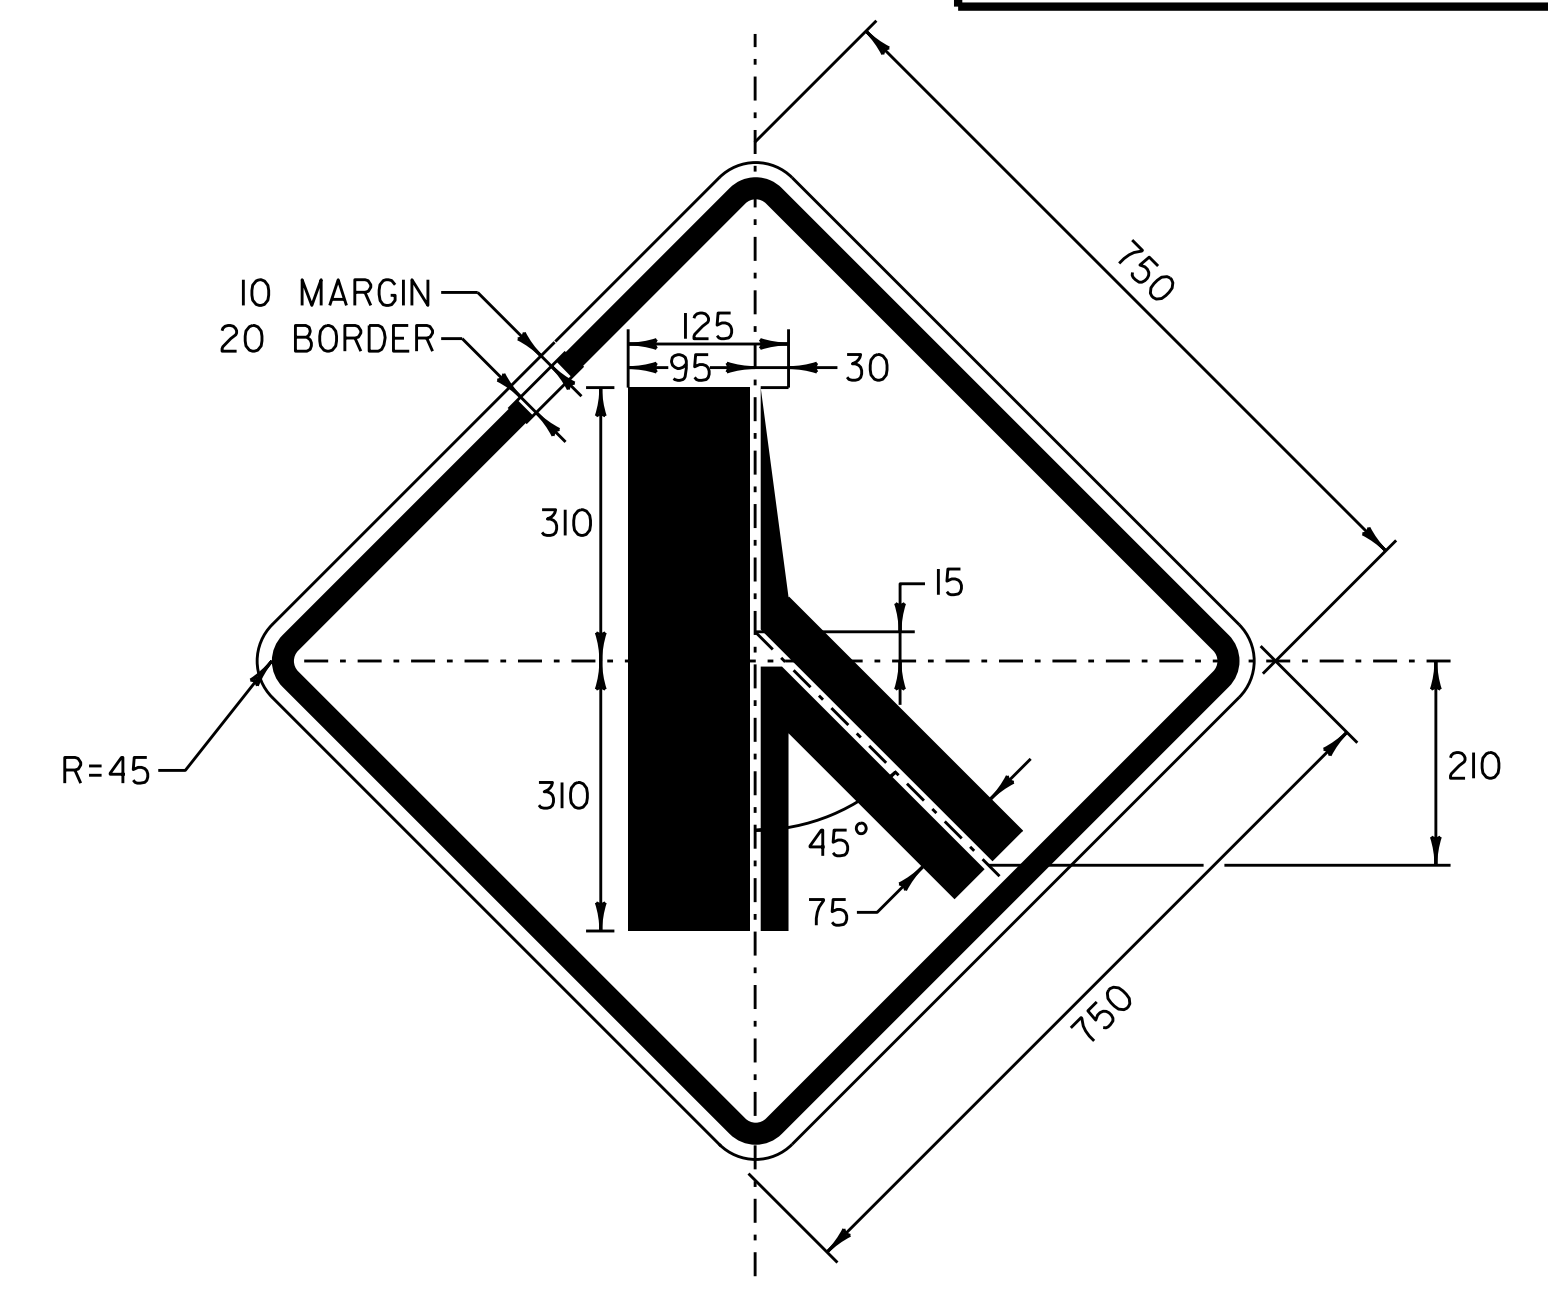


COLOR: BLACK BORDER & SYMBOL  
YELLOW BACKGROUND (REFLECTORIZED)

MATERIAL: PER VAOT STANDARD E-155M  
SIGN - U.S. ROUTE 4  
STA. 1+539.0, LT (RUTLAND)

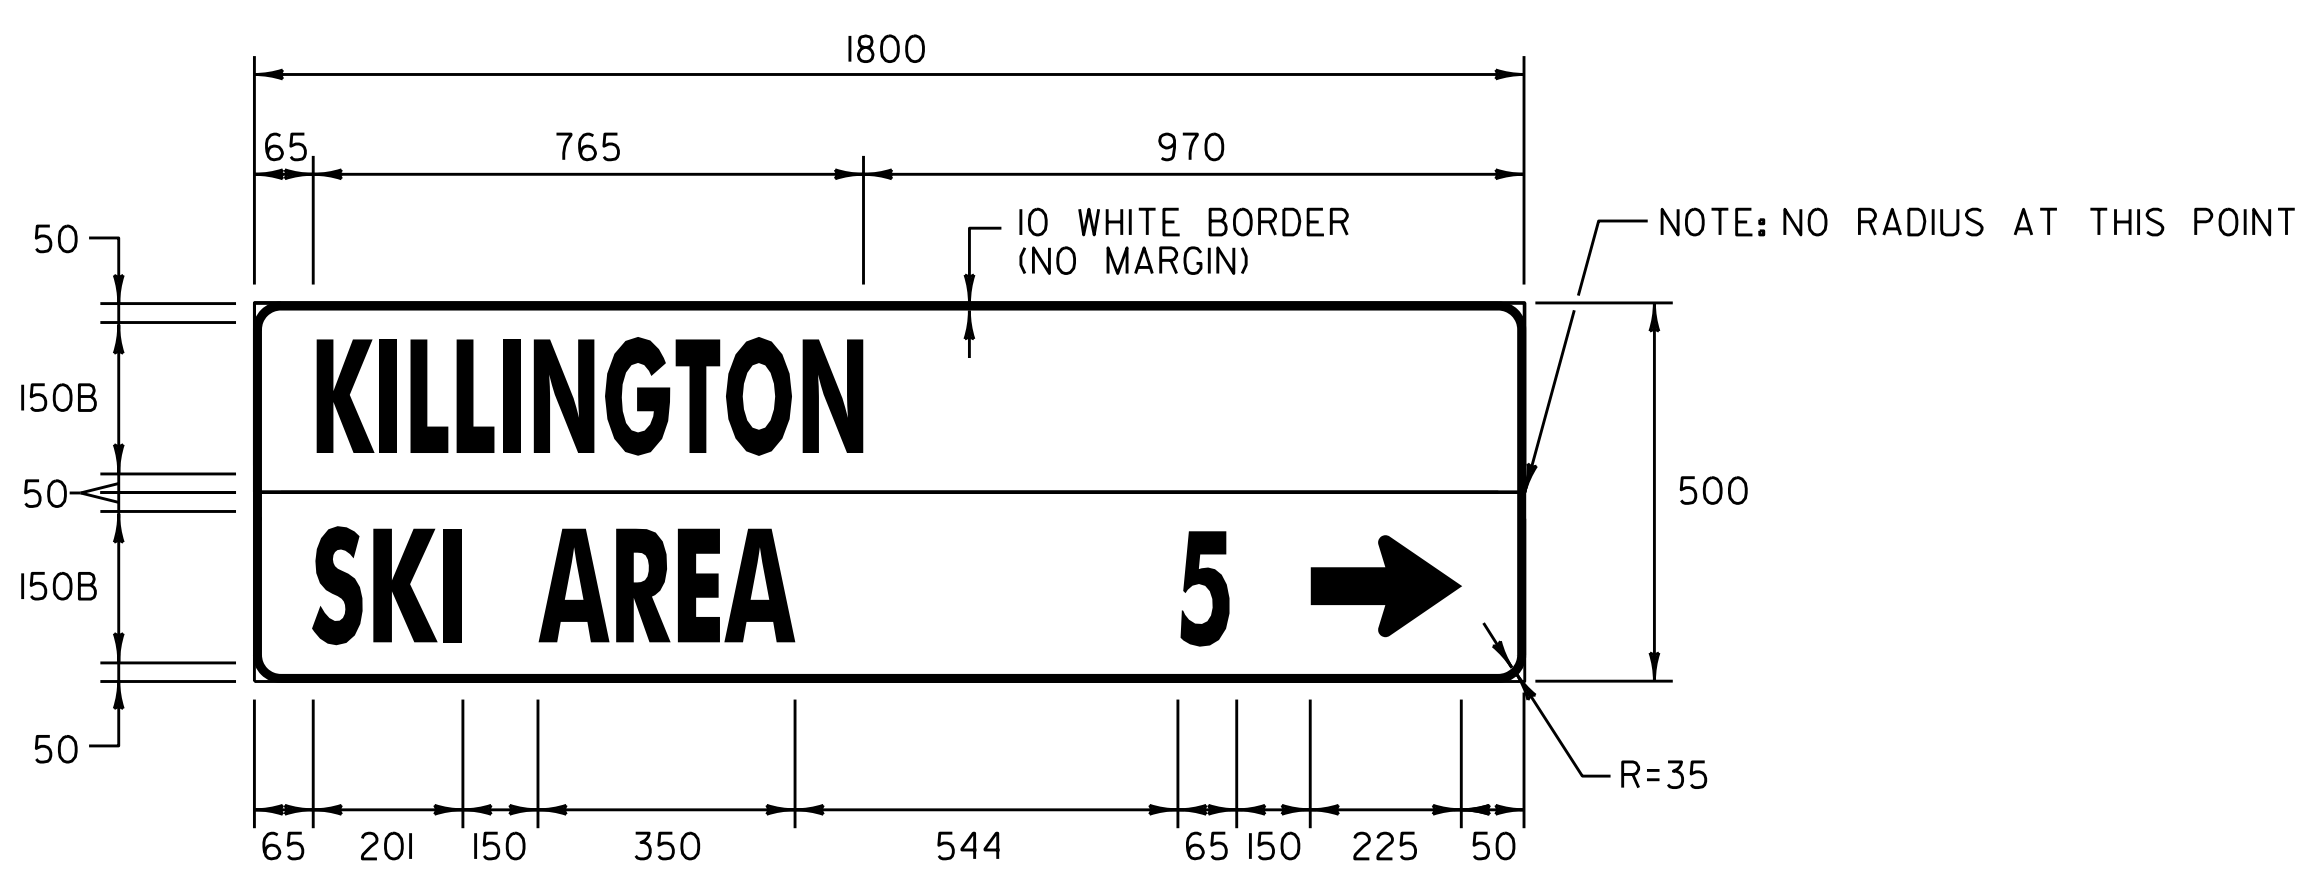


COLOR: WHITE BORDER & TEXT (REFLECTIVE)  
GREEN BACKGROUND (REFLECTIVE)

MATERIAL: PER VAOT STANDARD E-123M  
SIGN - U.S. ROUTE 4  
STA. 3+767.0, RT

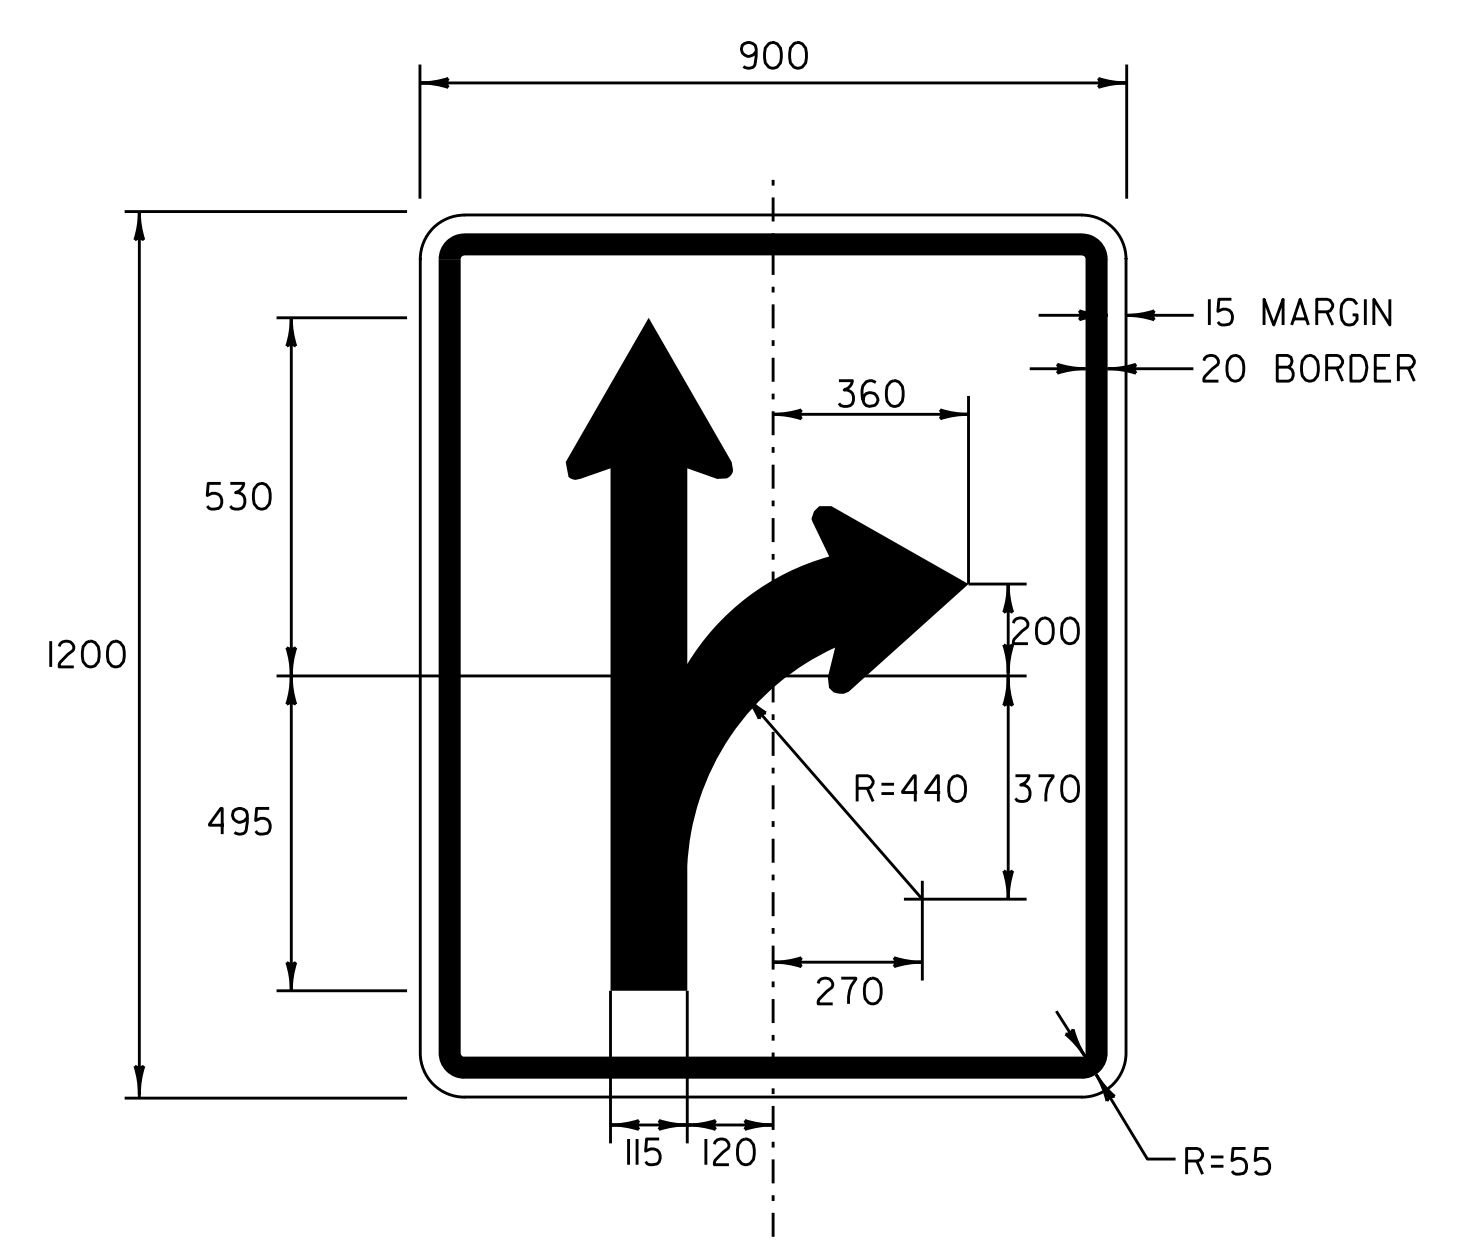

COLOR: BLACK BORDER & SYMBOL  
WHITE BACKGROUND (REFLECTIVE)

MATERIAL: PER VAOT STANDARD E-144M  
SIGN - U.S. ROUTE 4  
STA. 0+183.0, RT (RUTLAND)

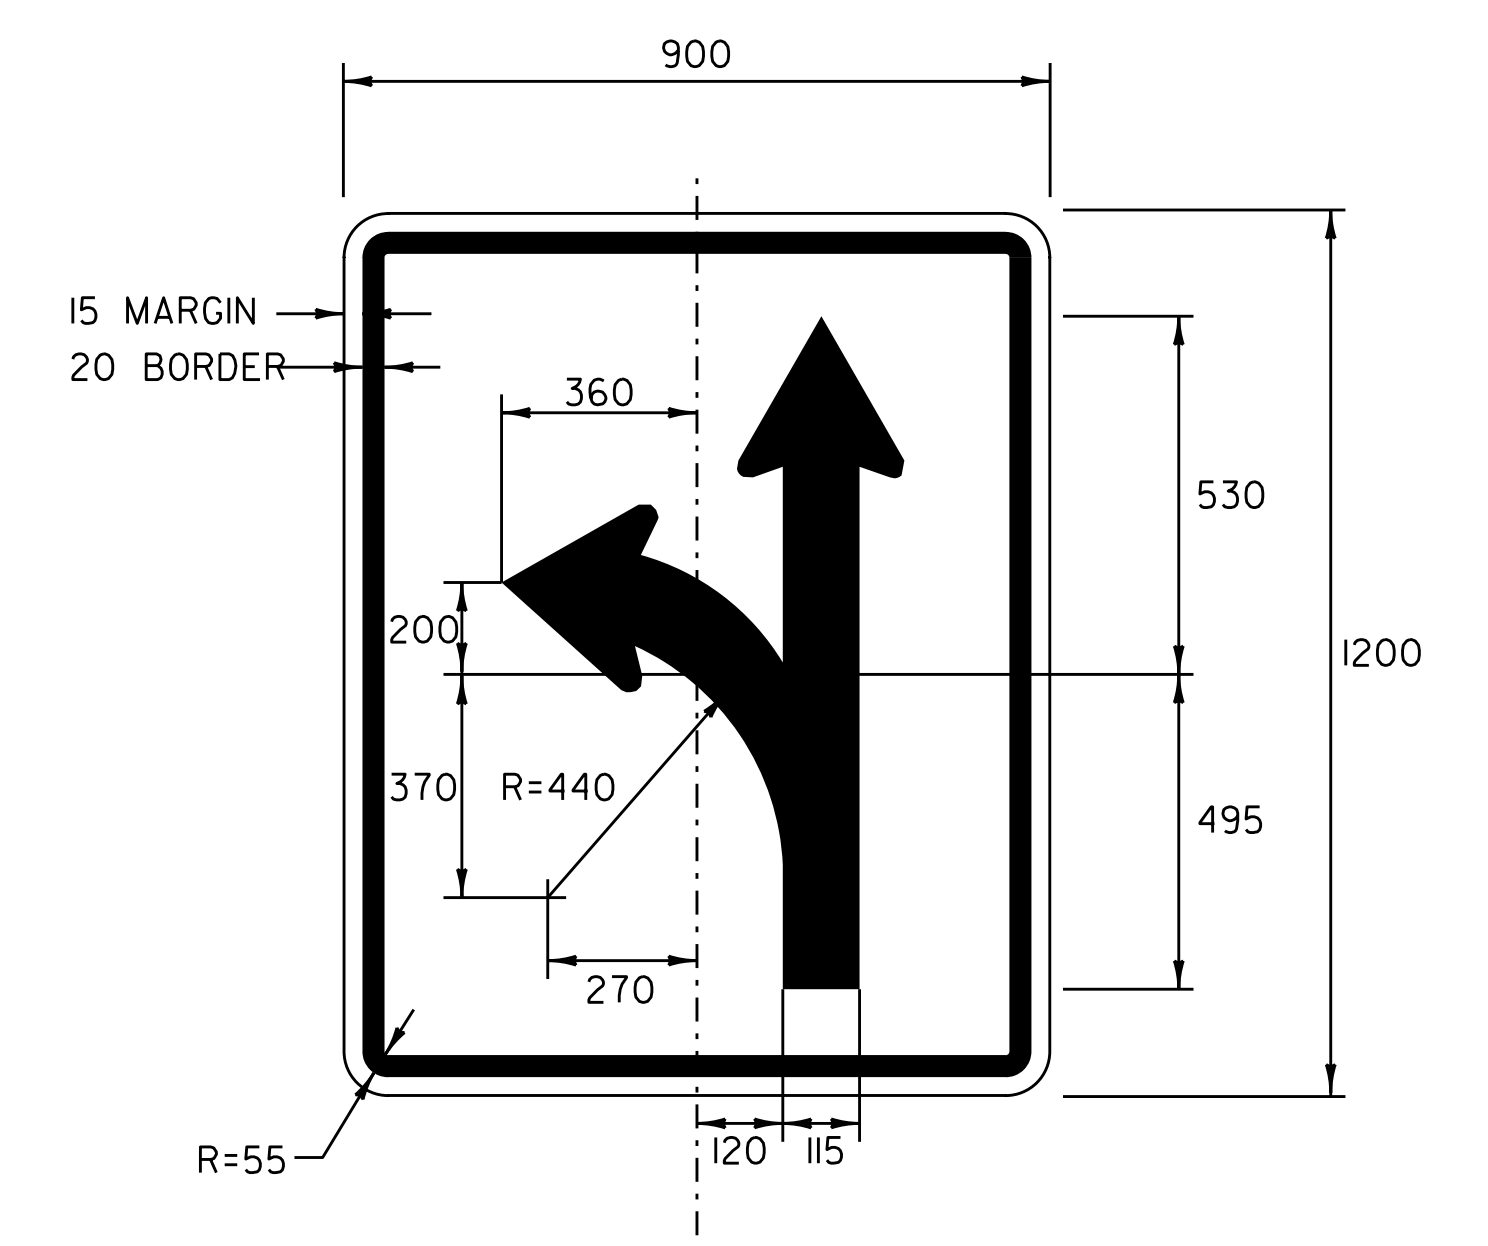

COLOR: BLACK BORDER & SYMBOL  
WHITE BACKGROUND (REFLECTIVE)

MATERIAL: PER VAOT STANDARD E-144M  
SIGN - U.S. ROUTE 4  
STA. 0+358.0, LT (RUTLAND)

**ARCHIVED  
IN DPR**

**NOTE:**

TEXT LAYOUT DIMENSIONS ARE BASED ON THE "LETTER & NUMERAL WIDTHS & SPACE" TABLES FOUND IN THE "STANDARD HIGHWAY SIGNS" BOOKLET. MINOR VARIATIONS IN TEXT DIMENSIONS ARE ACCEPTABLE BASED ON INDIVIDUAL MANUFACTURER'S LETTER FABRICATION. SIGNIFICANT CHANGES THAT AFFECT SIGN APPEARANCE SHALL BE BROUGHT TO THE ATTENTION OF THE VAOT'S TRAFFIC AND SAFETY DIVISION BEFORE FABRICATION.

DATUM	
VERTICAL	N/A
HORIZONTAL	N/A

ALL DIMENSIONS IN MILLIMETERS EXCEPT WHERE OTHERWISE INDICATED.

<p><b>TRAFFIC SIGN DETAIL SHEET 2</b></p>	SURVEYED BY	N/A	DATE	N/A
	DRAWN BY	C.A.K.	DATE	11/99
	SQUAD LEADER	T.P.K.		
	DESIGN FILE NO.	/pave/97bl60/pbl60.dgn		
	IPARM FILE	pbl60sd2.i	DATE PLOTTED	N/A
	PROJ. NAME	RUTLAND - KILLINGTON		
PROJ. NO.	NH 9809(1)S			
SHEET 80 OF 83	SHEETS			