


U.S. ROUTE 4
MM 0.000 = STA. 0+000.000
BEGIN PROJECT NH 9809(I)S

U.S. ROUTE 4
MM 2.728 = STA. 4+390.290
END PROJECT NH 9809(I)S

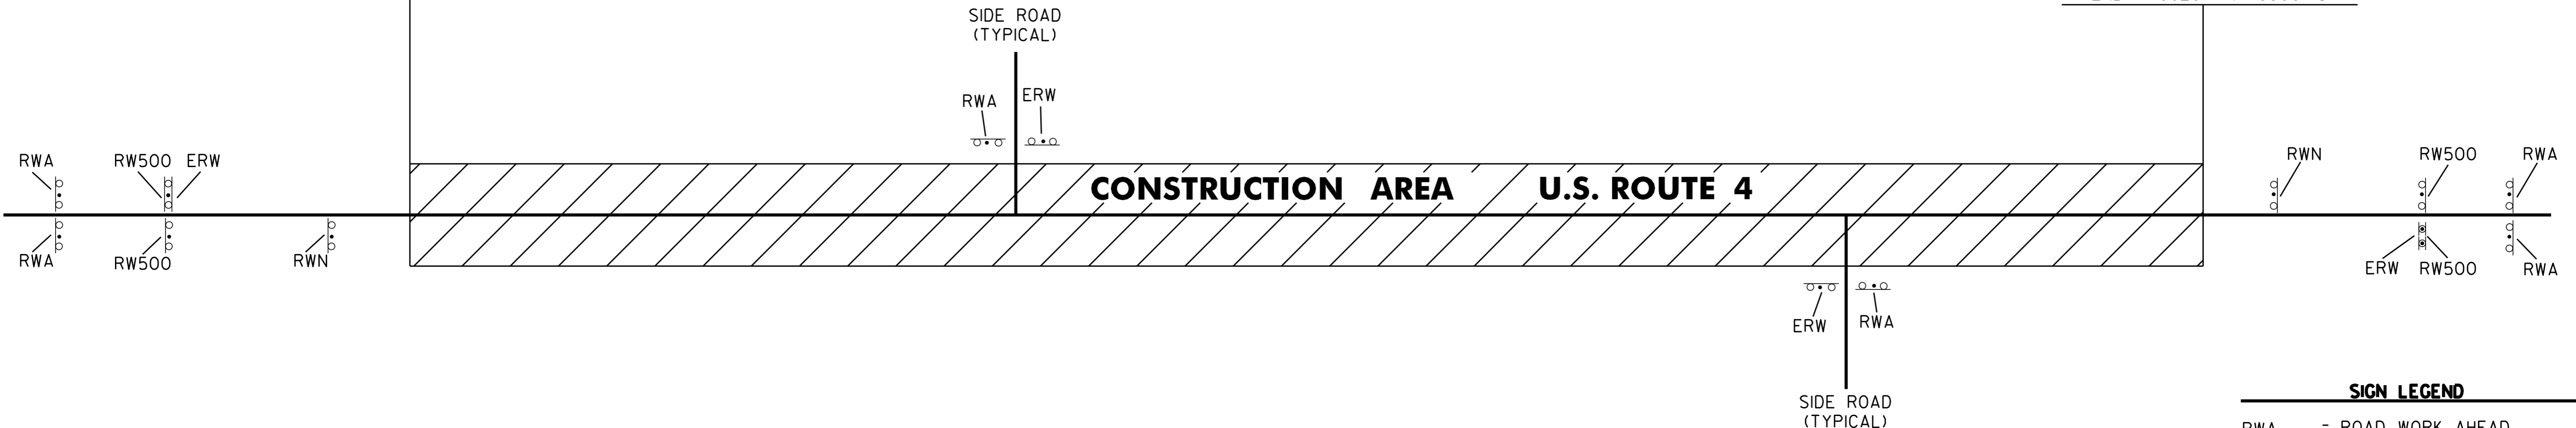

CONSTRUCTION APPROACH SIGNING

SEE STD. E-100M FOR ADDITIONAL SIGN PLACEMENT

SIGN LEGEND


- RWA = ROAD WORK AHEAD
- RW500 = ROAD WORK 500 FEET
- ERW = END ROAD WORK
- SRWA = SIDE ROAD WORK AHEAD
- SRW500 = SIDE ROAD WORK 500 FEET
- RWN = ROAD WORK NEXT 10 MILES

LIST OF TOWN HIGHWAYS FOR CONSTRUCTION SIGNS


TOWN HIGHWAY NUMBER	ROAD WORK AHEAD	END ROAD WORK	OTHER
BEGIN PROJECT	2	1	2 - RW500 1 - RWN
SHOPPING CENTER	1	1	
T-54	1	1	
T-30	1	1	
T-63	1	1	
T-2	1	1	
T-3	1	1	
T-1	1	1	
T-13	1	1	
T-7	1	1	
T-22	1	1	
T-8	1	1	
T-9	1	1	
T-4	1	1	
T-14	1	1	
T-62	1	1	
T-120	1	1	
T-82	1	1	

LIST OF TOWN HIGHWAYS FOR CONSTRUCTION SIGNS


TOWN HIGHWAY NUMBER	ROAD WORK AHEAD	END ROAD WORK	OTHER
T-41	1	1	
T-85	1	1	
VT. ROUTE 100	1	1	
VT. ROUTE 100	1	1	
T-2	1	1	
T-52	1	1	
END PROJECT	2	1	2 - RW500 1 - RWN
TOTAL	27	25	6

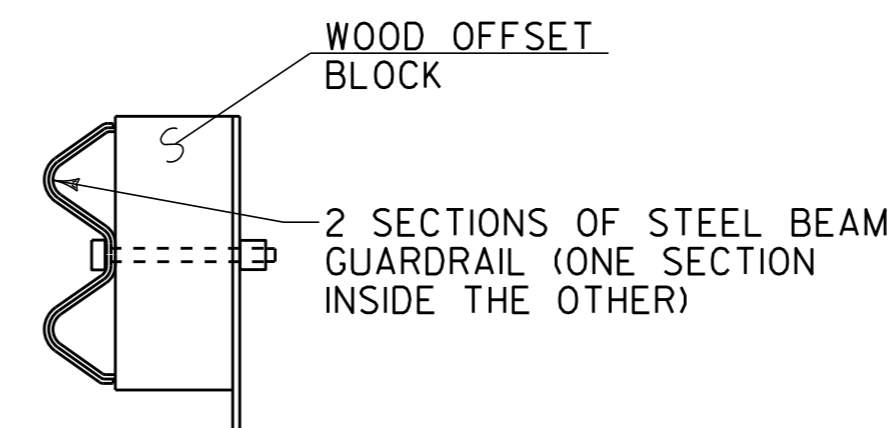

DETAIL A
NOT TO SCALE

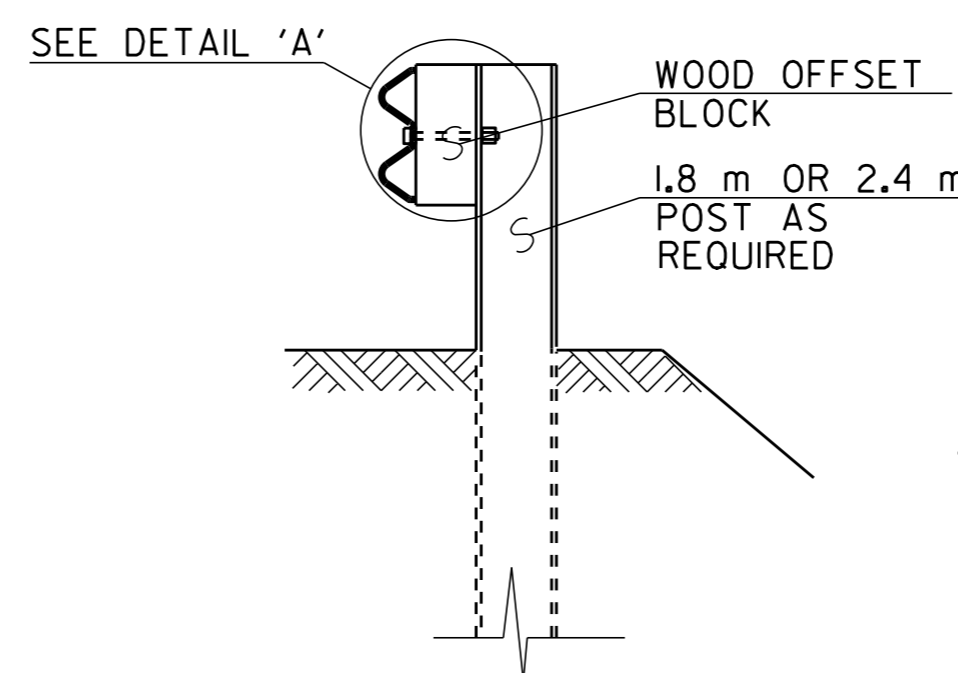

SECTION A-A
NOT TO SCALE

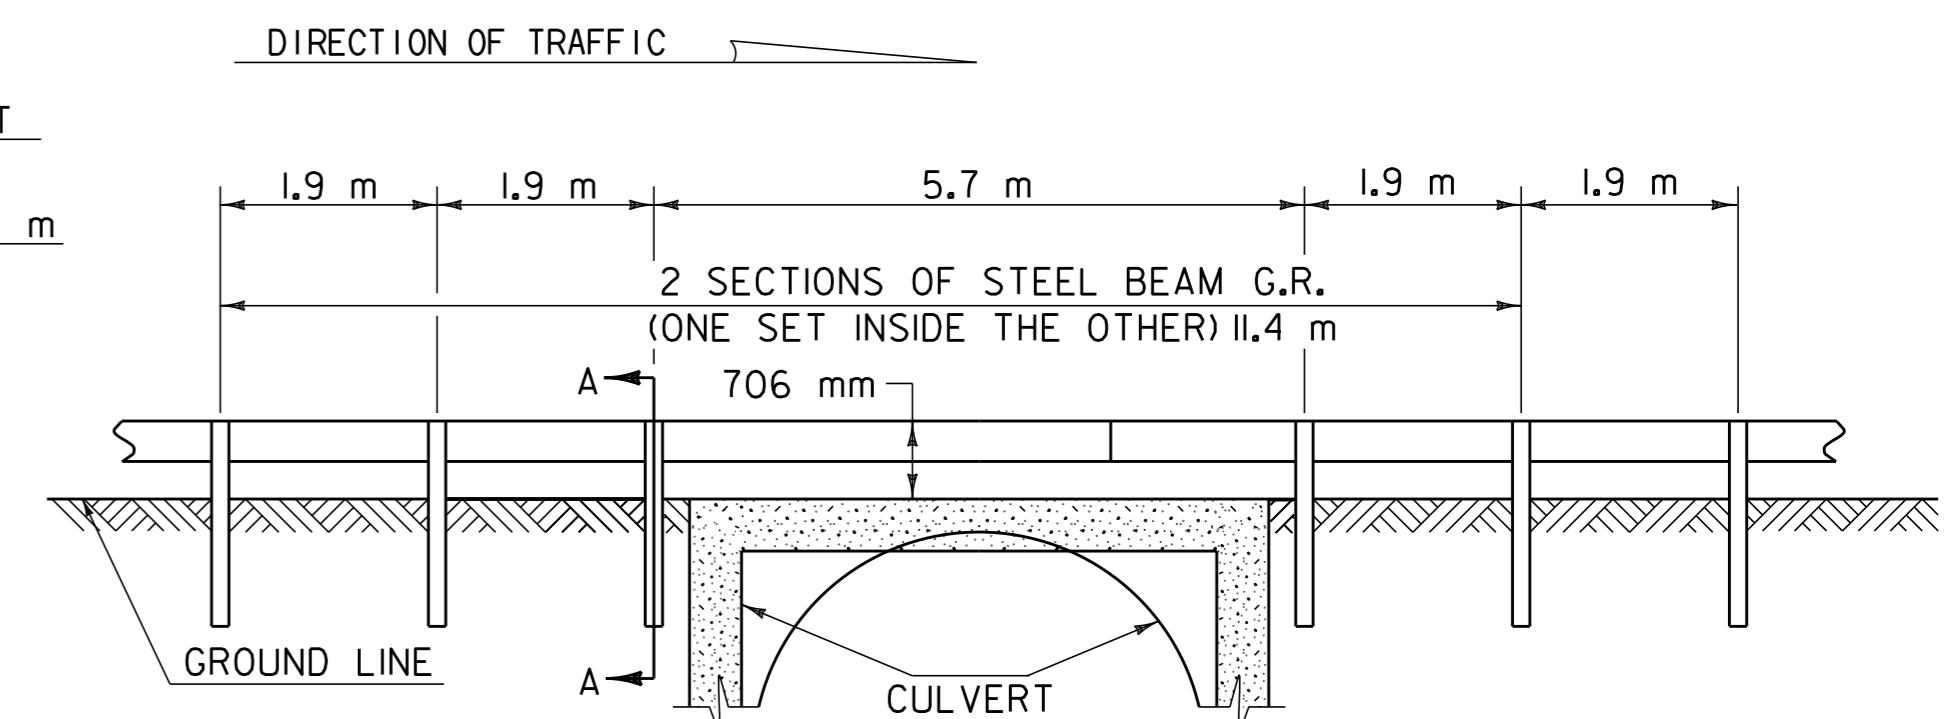

DETAIL OF STEEL BEAM GUARDRAIL AT LARGE CULVERTS
BR 22 AT STA. 0+769.266, LT (RUTLAND)
NOT TO SCALE

NOTES

- SEE STANDARD G-1M FOR STEEL BEAM GUARDRAIL DETAILS.
- THIS WORK SHALL BE PAID UNDER ITEM 621.20 STEEL BEAM GUARDRAIL AT A PAY FACTOR OF 1.0.
- THIS DETAIL TO BE USED AS INDICATED ON THE ITEM DETAIL SUMMARY SHEETS OR AS DIRECTED BY THE ENGINEER.

**ARCHIVED
IN DPR**

CONSTRUCTION APPROACH SIGNING & GUARDRAIL DETAIL SHEET

SURVEYED BY N/A DATE N/A
 DRAWN BY C.A.K. DATE 11/99
 SQUAD LEADER T.P.K.
 DESIGN FILE NO. /pave/97bl60/pbl60.dgn
 IPARM FILE pbl60qr.li DATE PLOTTED N/A
 PROJ. NAME RUTLAND - KILLINGTON
 PROJ. NO. NH 9809(I)S
 SHEET 83 OF 83 SHEETS

DATUM
 VERTICAL N/A
 HORIZONTAL N/A

USER: \\NT\USERS