



11+50

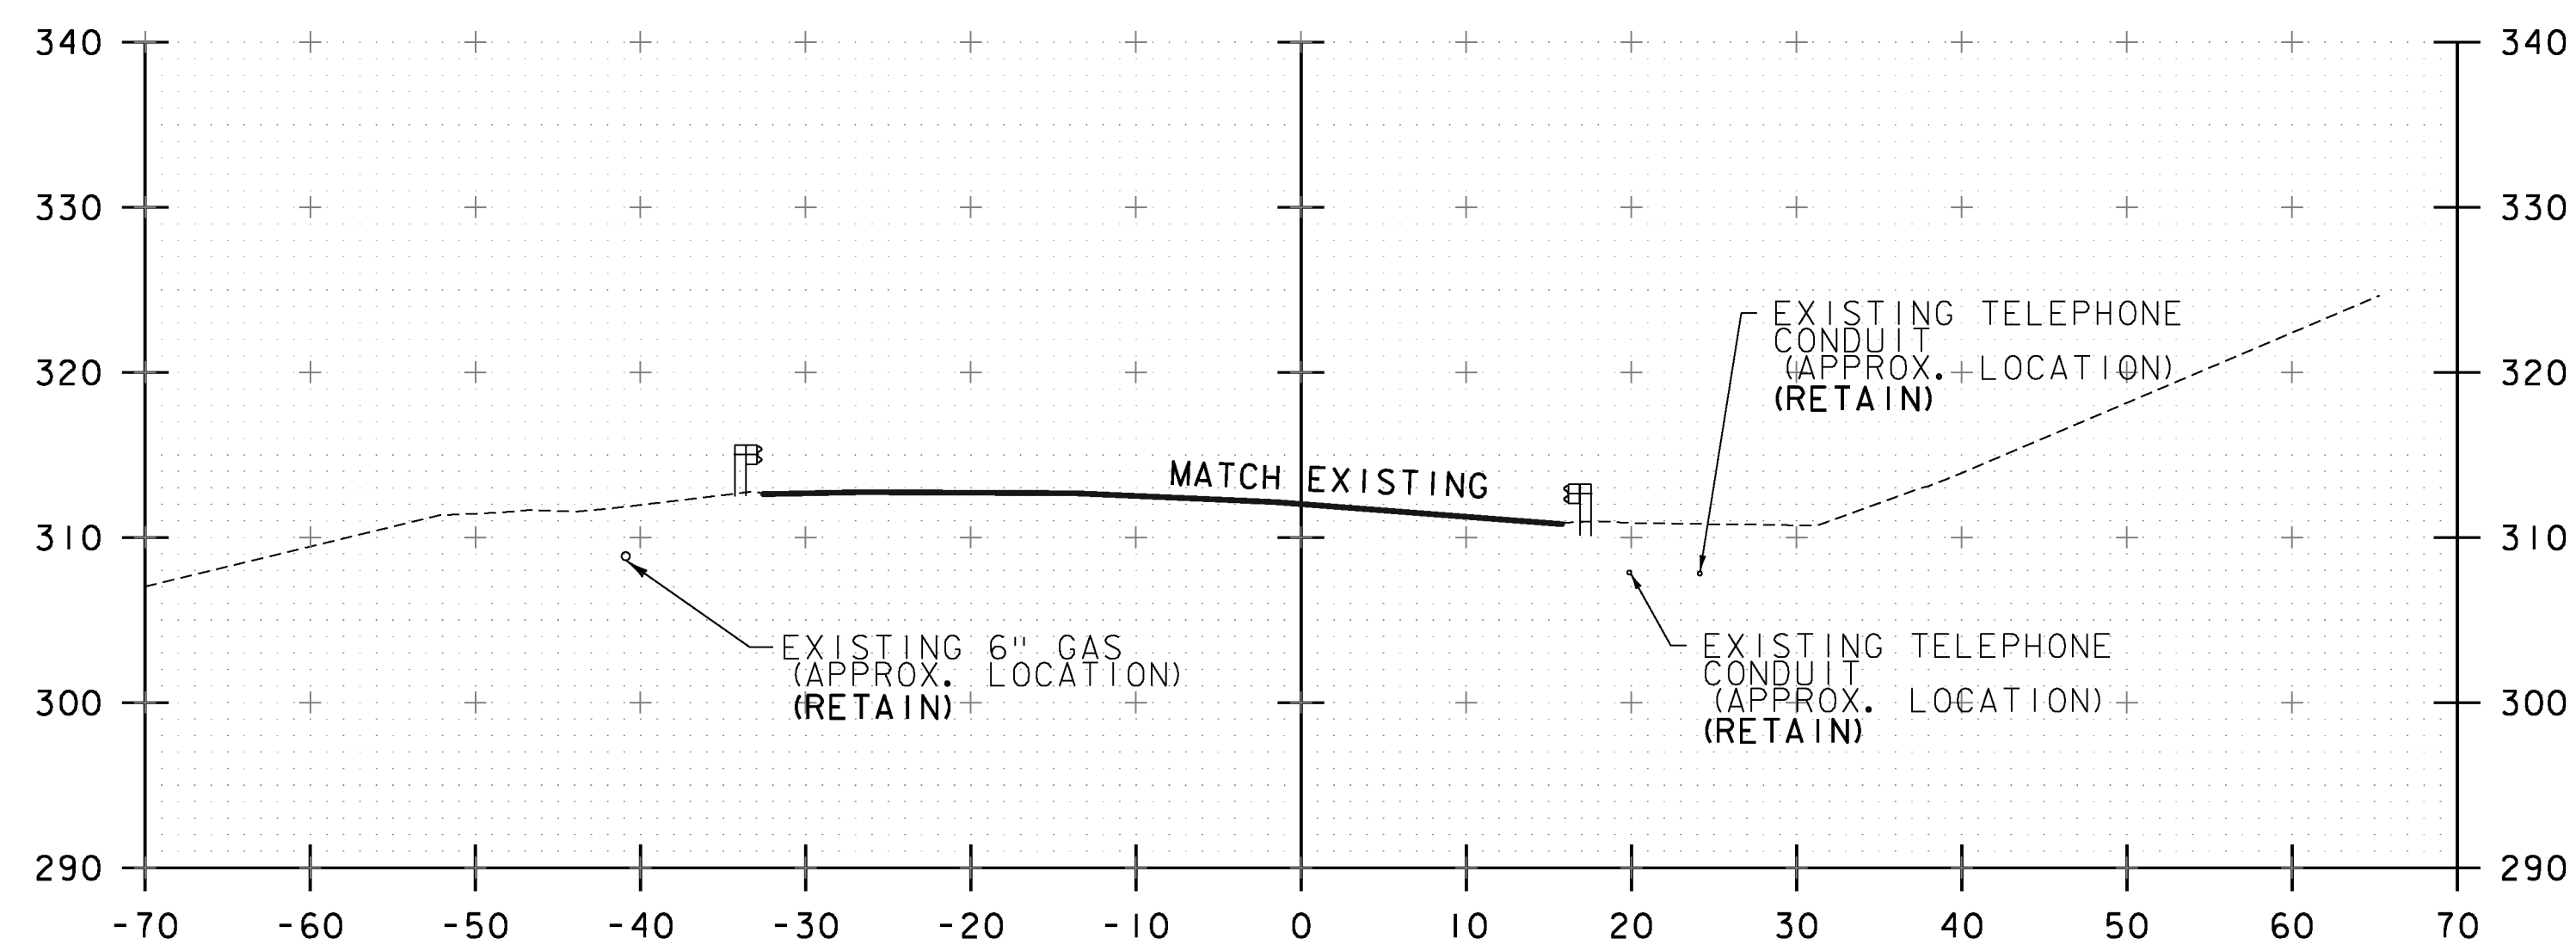


PT 11+29.79

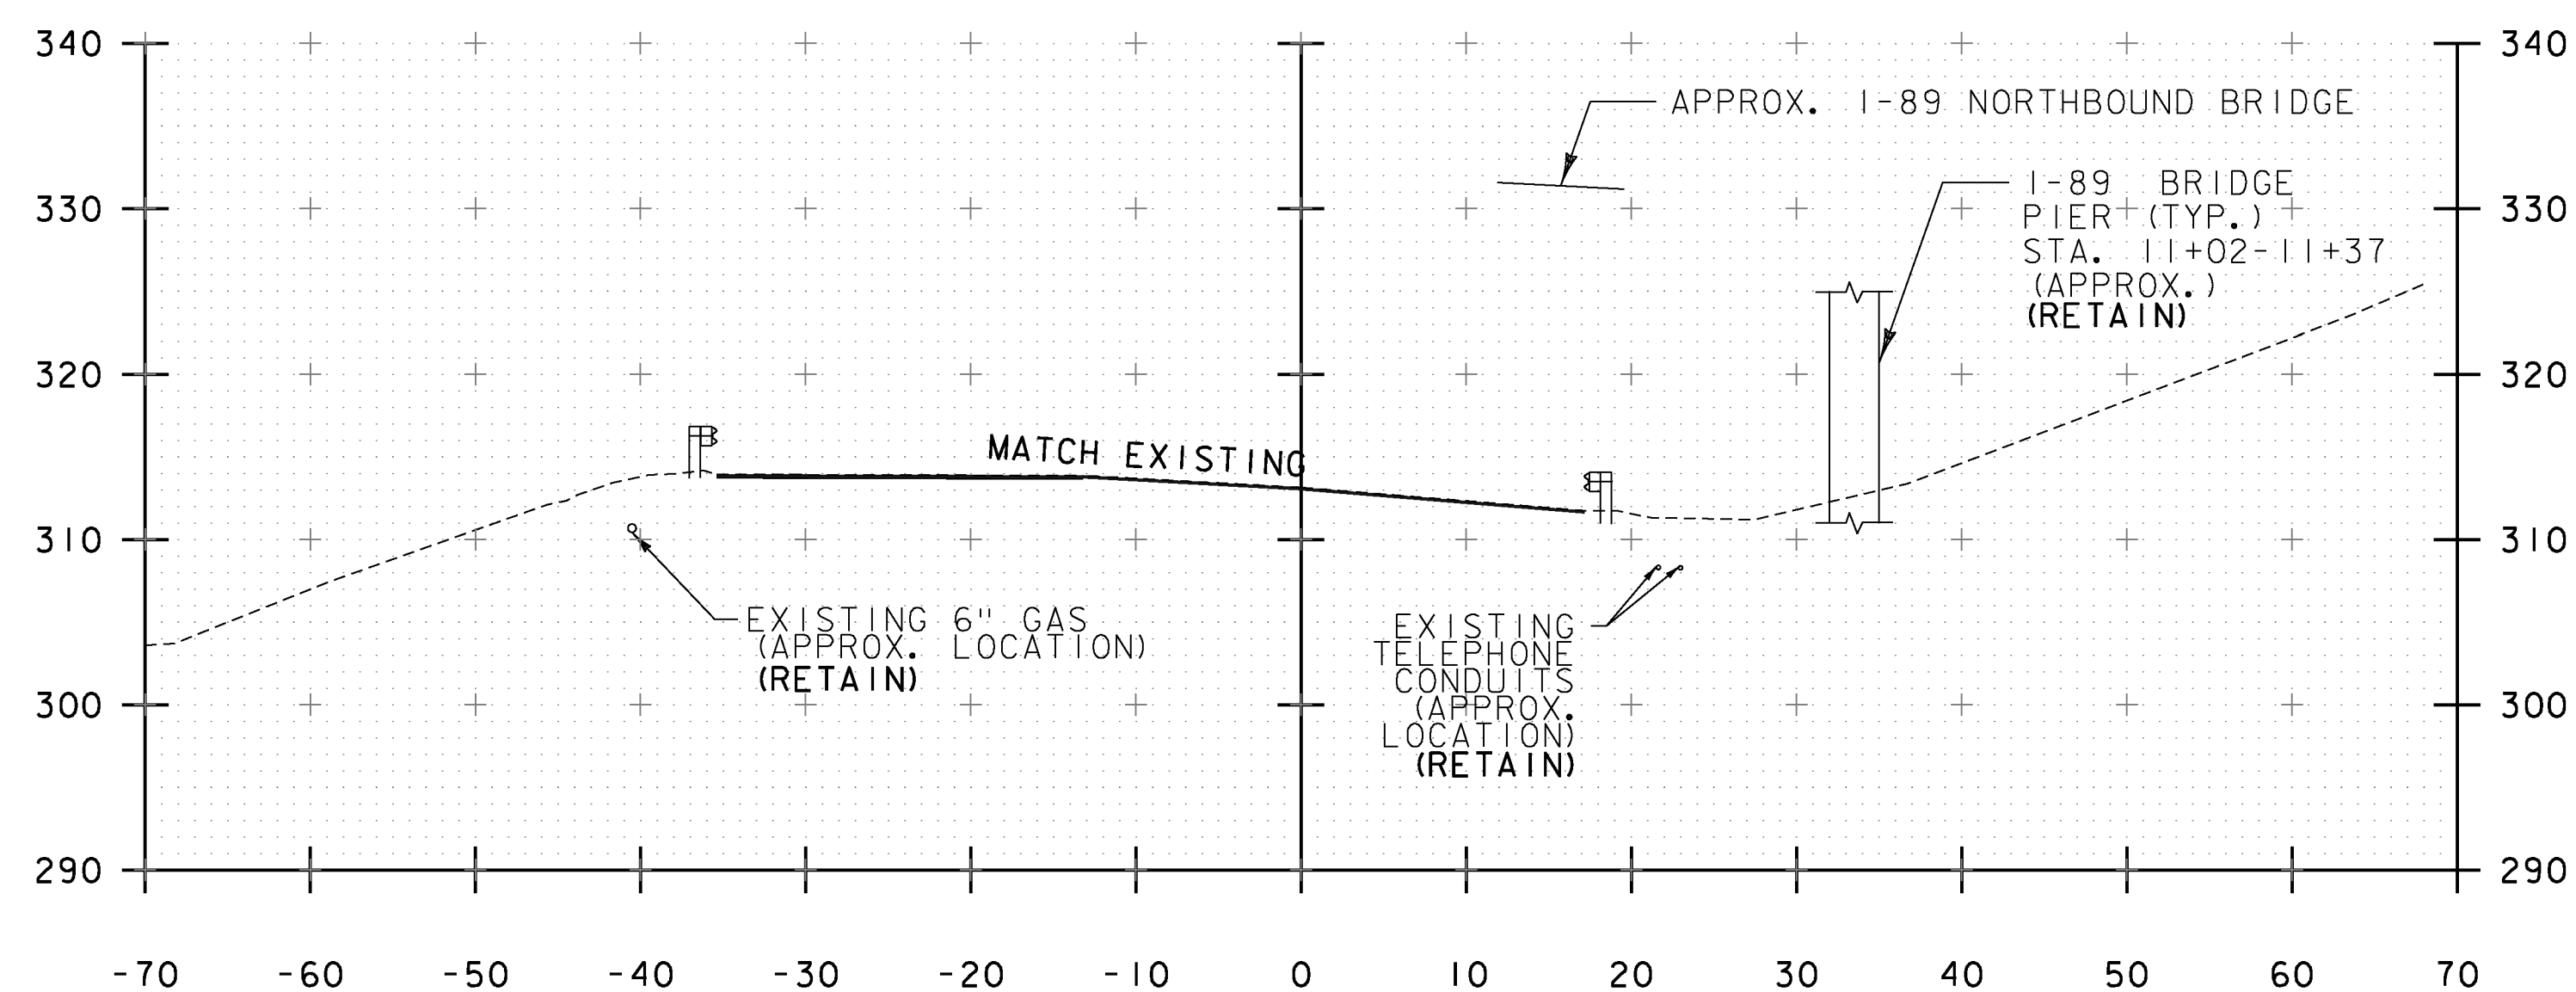


11+00

NOTE:  
REFER TO SHEET 90 OF 133 FOR CROSS SECTIONS AT THE PROPOSED MAST ARM POLES.

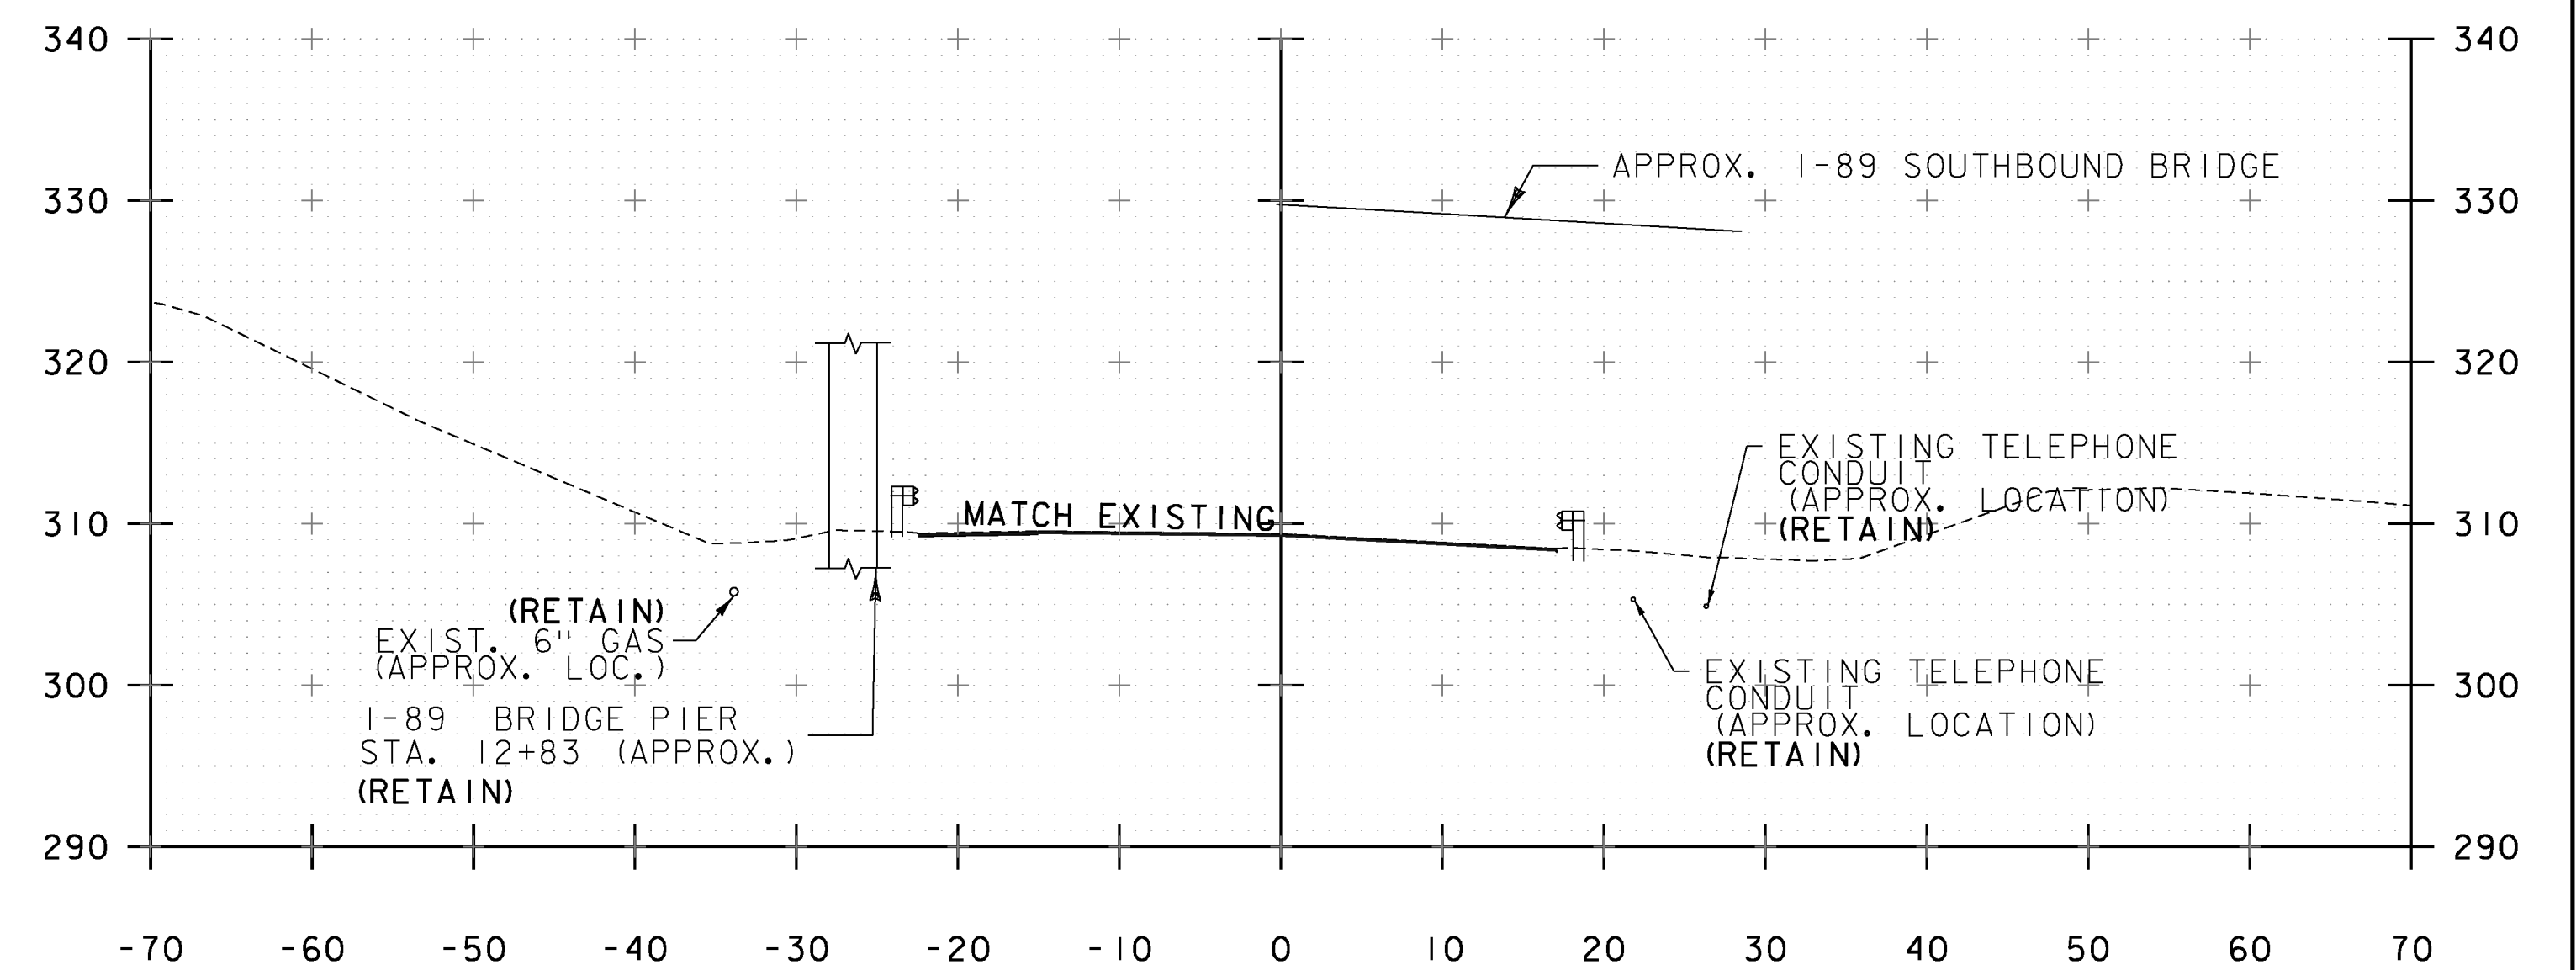

12+50

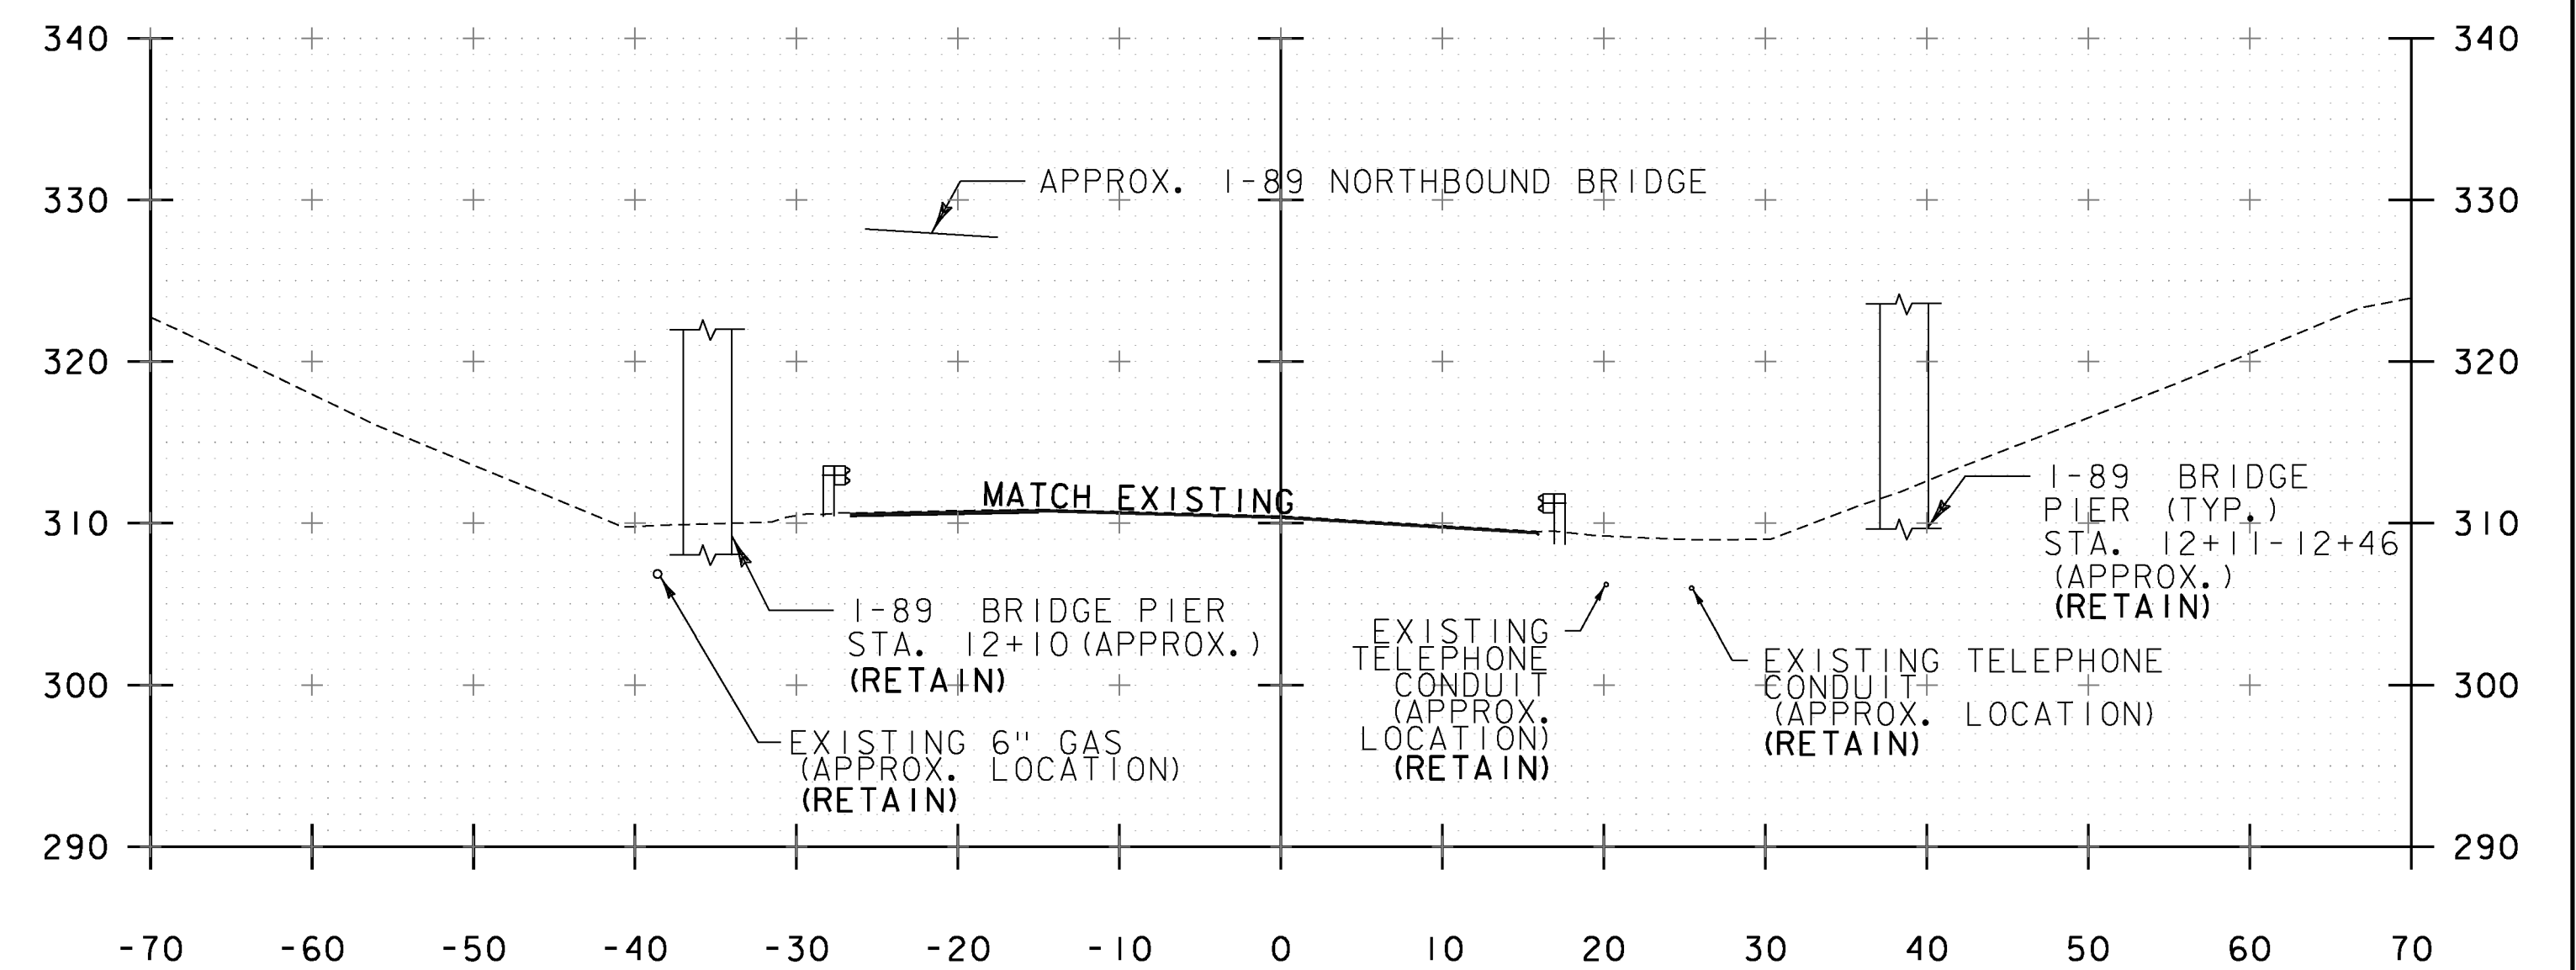

12+00

PROJECT NAME: RICHMOND  
PROJECT NUMBER: STP 0284 (17)

FILE NAME: z97cl86xsl.dgn PLOT DATE: 4/29/2013  
PROJECT LEADER: ERIK ATKINS DRAWN BY: S. FORTIER  
DESIGNED BY: T. BIGELOW CHECKED BY: E. ATKINS  
US ROUTE 2 CROSS SECTIONS SHEET 4 SHEET 84 OF 133

STA. 11+00 TO STA. 12+50