


LEGEND

- SOIL TYPE BOUNDARY
- 300— 5' INTERVAL CONTOUR
- - - 1' INTERVAL CONTOUR
- EXIST. PROPERTY/ROW LINE
- △ LIMIT OF WORK

SOIL LEGEND

SOIL DESIGNATION	HYDROLOGIC SOIL GROUP CLASSIFICATION	SOIL ERODIBILITY COEFFICIENTS (K)
Hf = HADLEY VERY FINE SANDY LOAM	B	0.49
Le = LIMERICK SILT LOAM	C	0.49
Wo = WINOOSKI VERY FINE SANDY LOAM	B	0.49

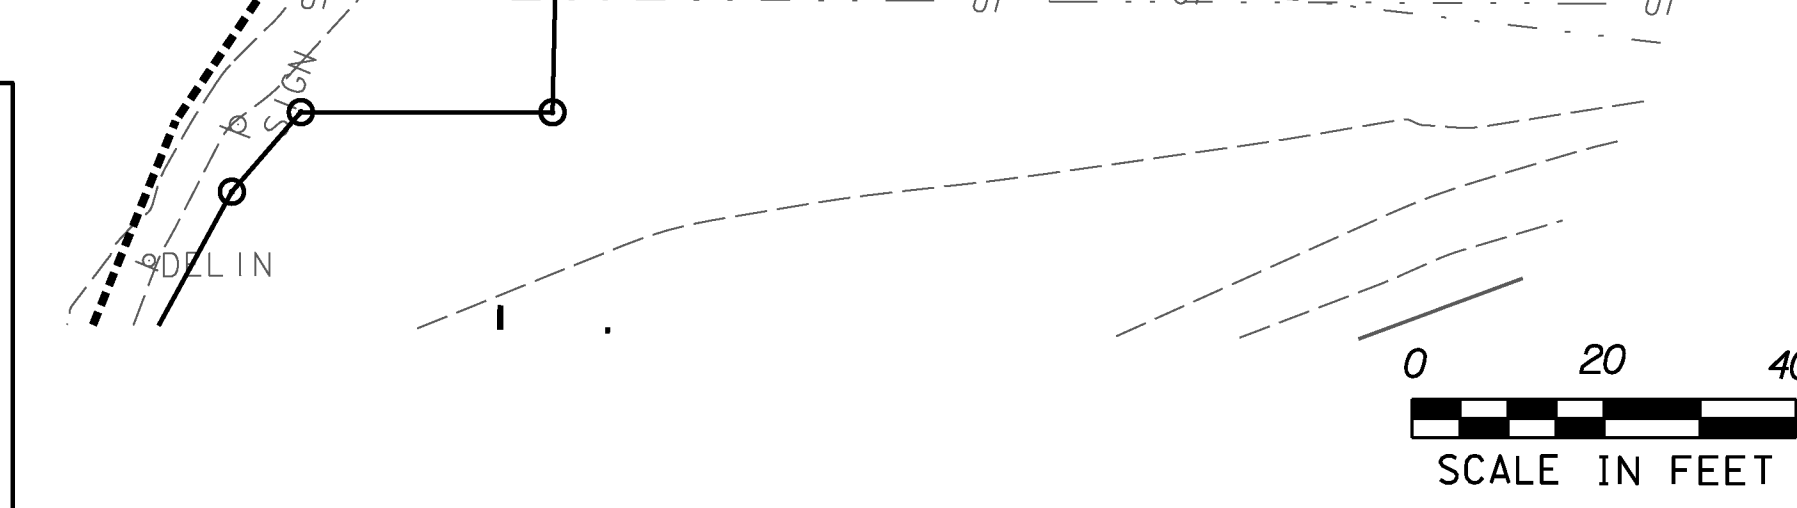

PROJECT NAME: RICHMOND
 PROJECT NUMBER: CMG PARK (31)
 FILE NAME: z97c186excbdr.dgn
 PROJECT LEADER: ERIK ATKINS
 DESIGNED BY: T. BIGELOW
 EPSC EXISTING CONDITIONS PLAN SHEET 5

PLOT DATE: 4/26/2013
 DRAWN BY: N. BOSAN
 CHECKED BY: E. ATKINS
 SHEET 17 OF 133