




7+50

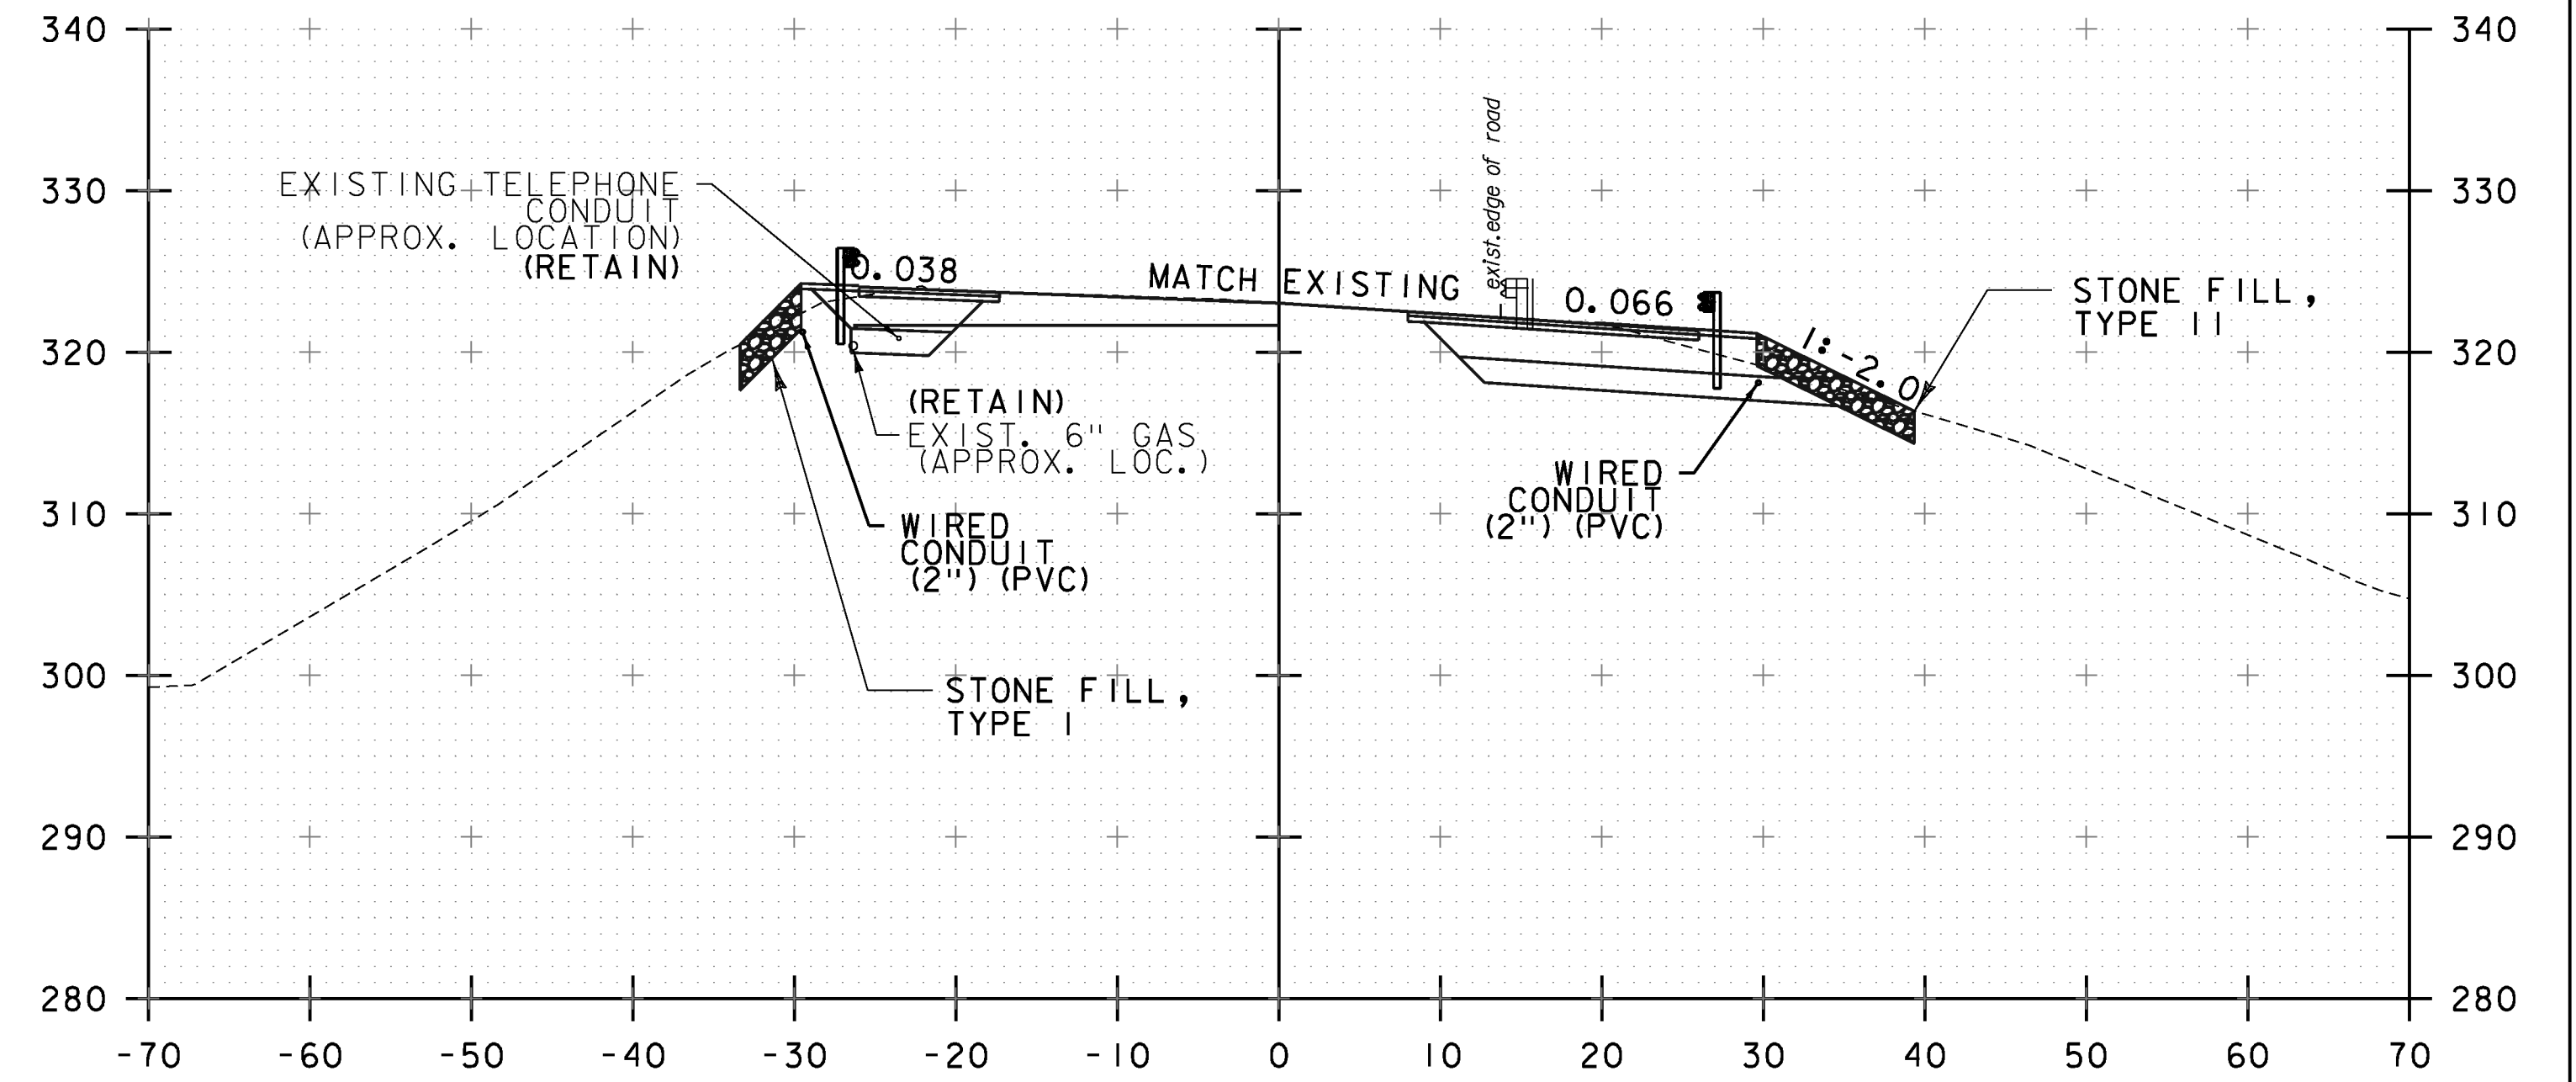

PT 8+03.80

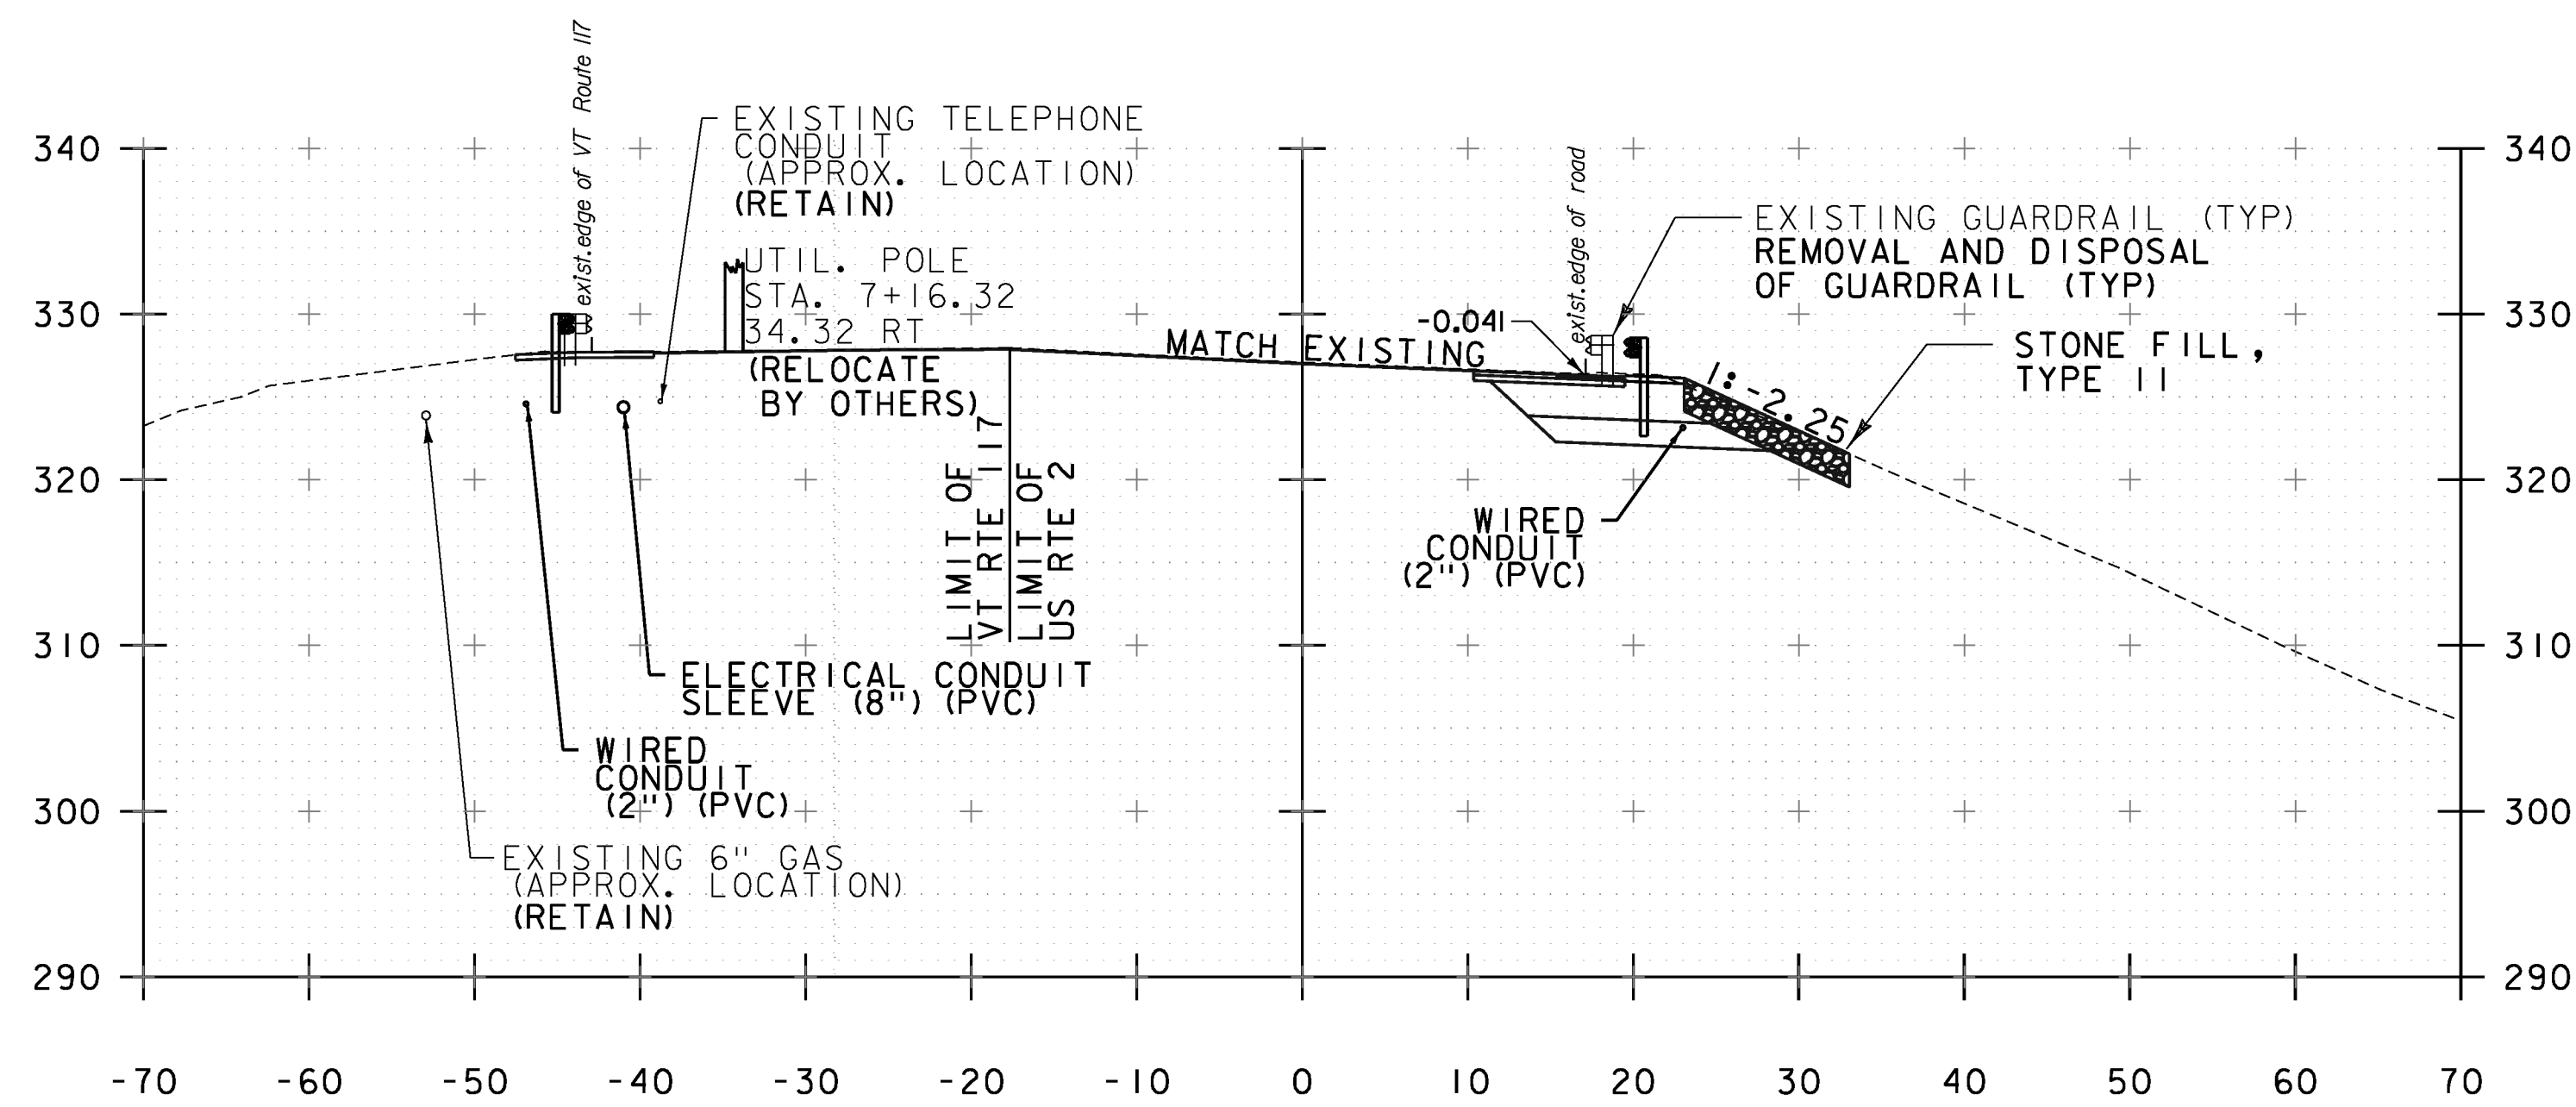

7+00

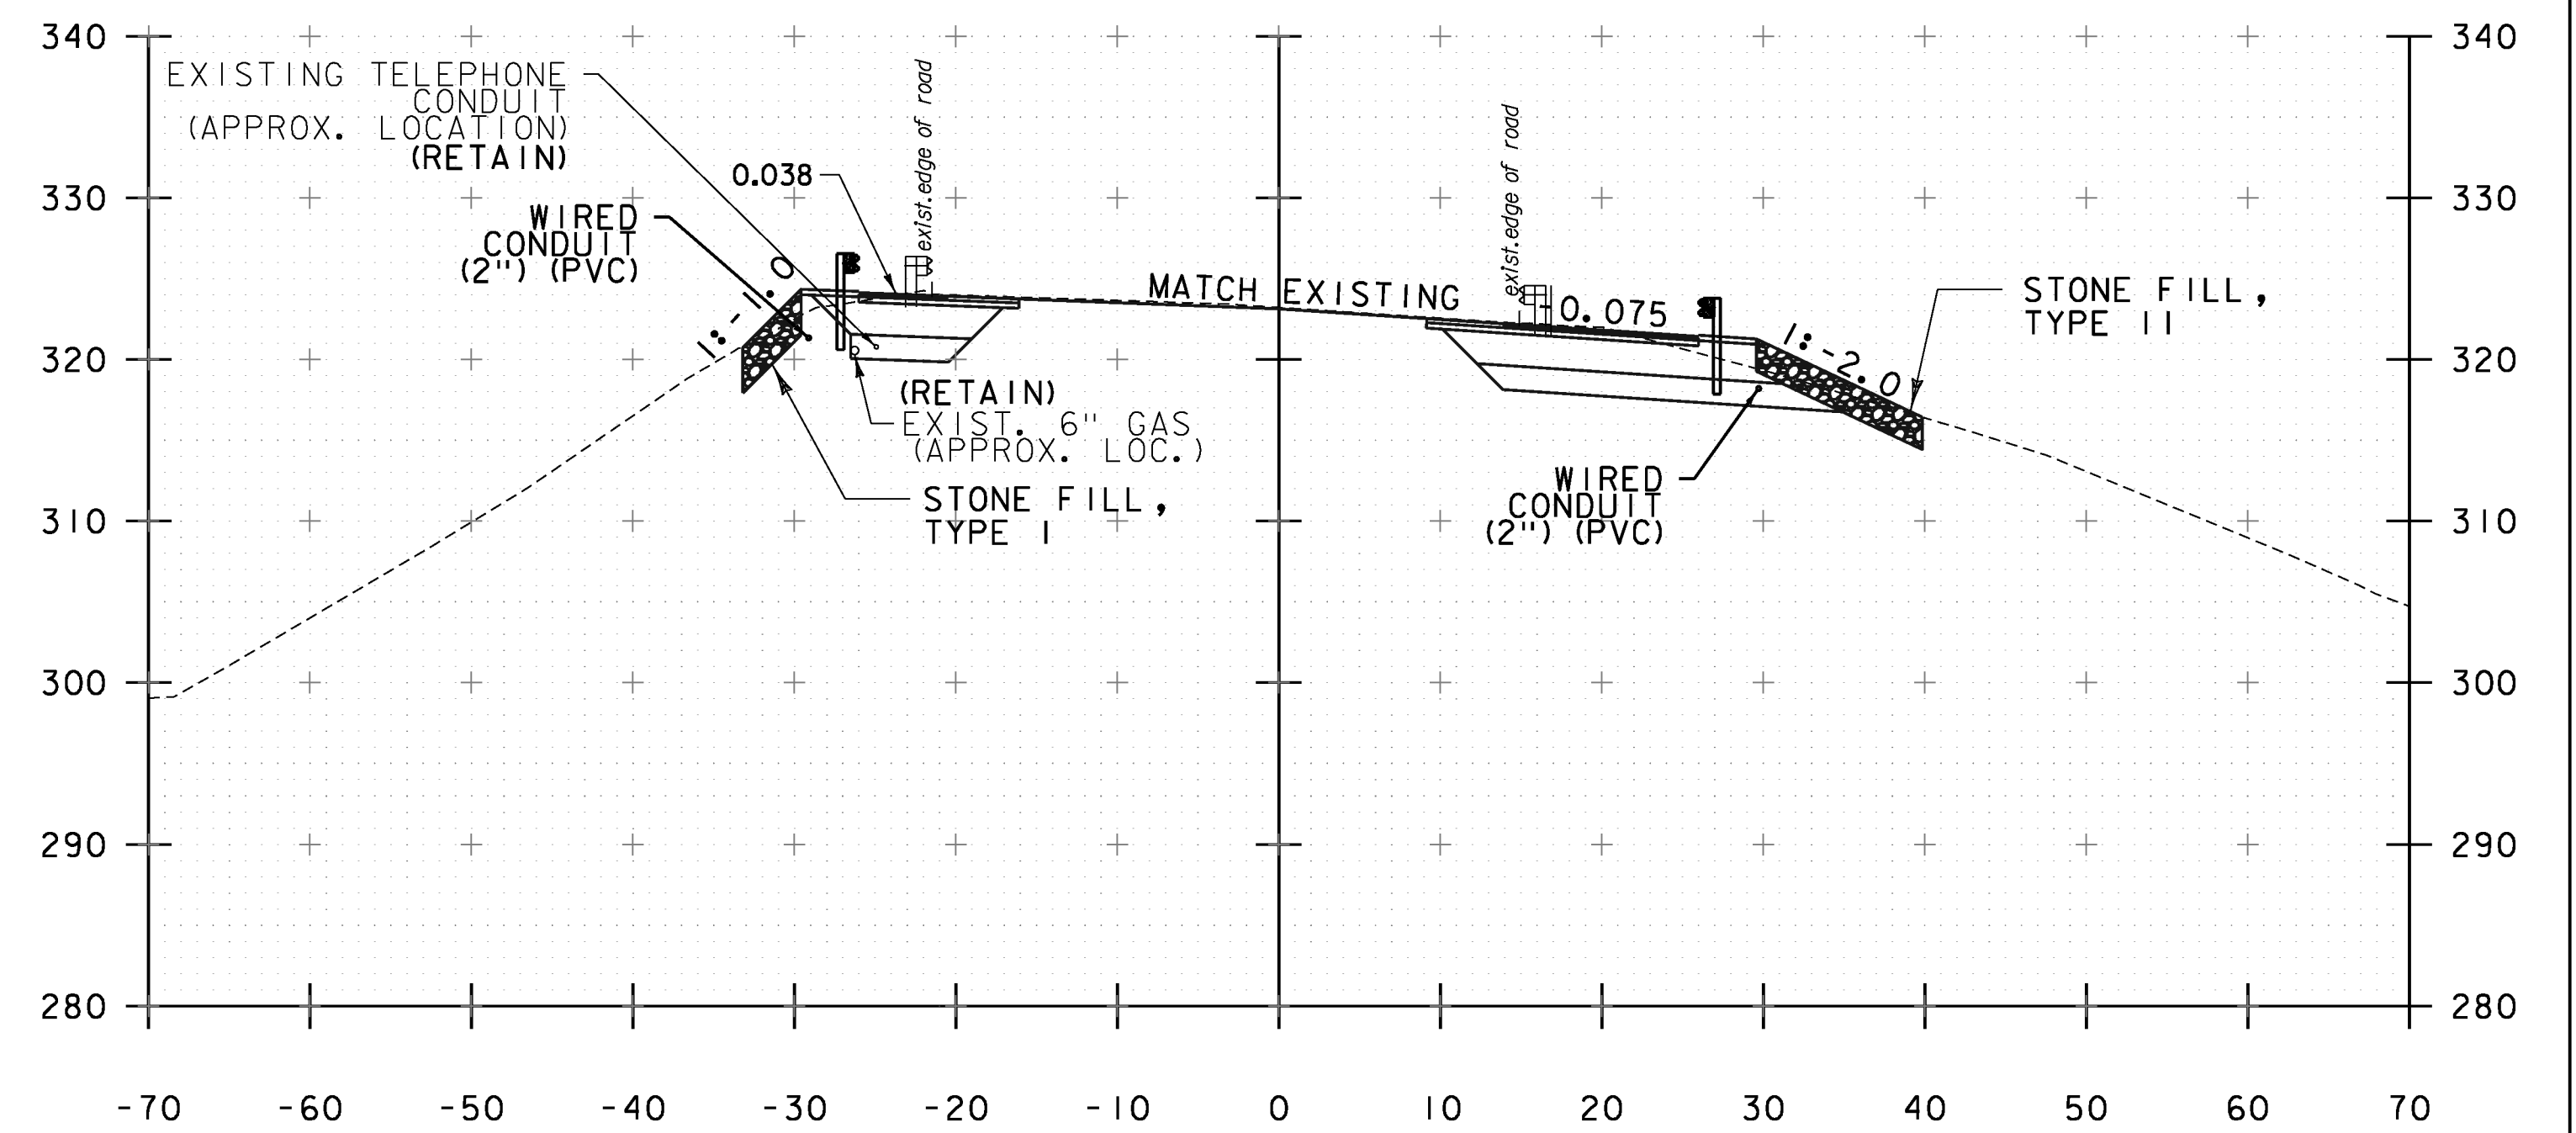

8+00

NOTE:
REFER TO SHEET 90 OF 133 FOR CROSS SECTIONS AT THE PROPOSED MAST ARM POLES.

STA. 7+00 TO STA. 8+03.80

PROJECT NAME:	RICHMOND	FILE NAME:	z97cl86xsl.dgn	PLOT DATE:	4/29/2013
PROJECT NUMBER:	STP 0284 (17)	PROJECT LEADER:	ERIK ATKINS	DRAWN BY:	S. FORTIER
		DESIGNED BY:	T. BIGELOW	CHECKED BY:	E. ATKINS
			US ROUTE 2 CROSS SECTIONS SHEET 2	SHEET	82 OF 133