



72+50

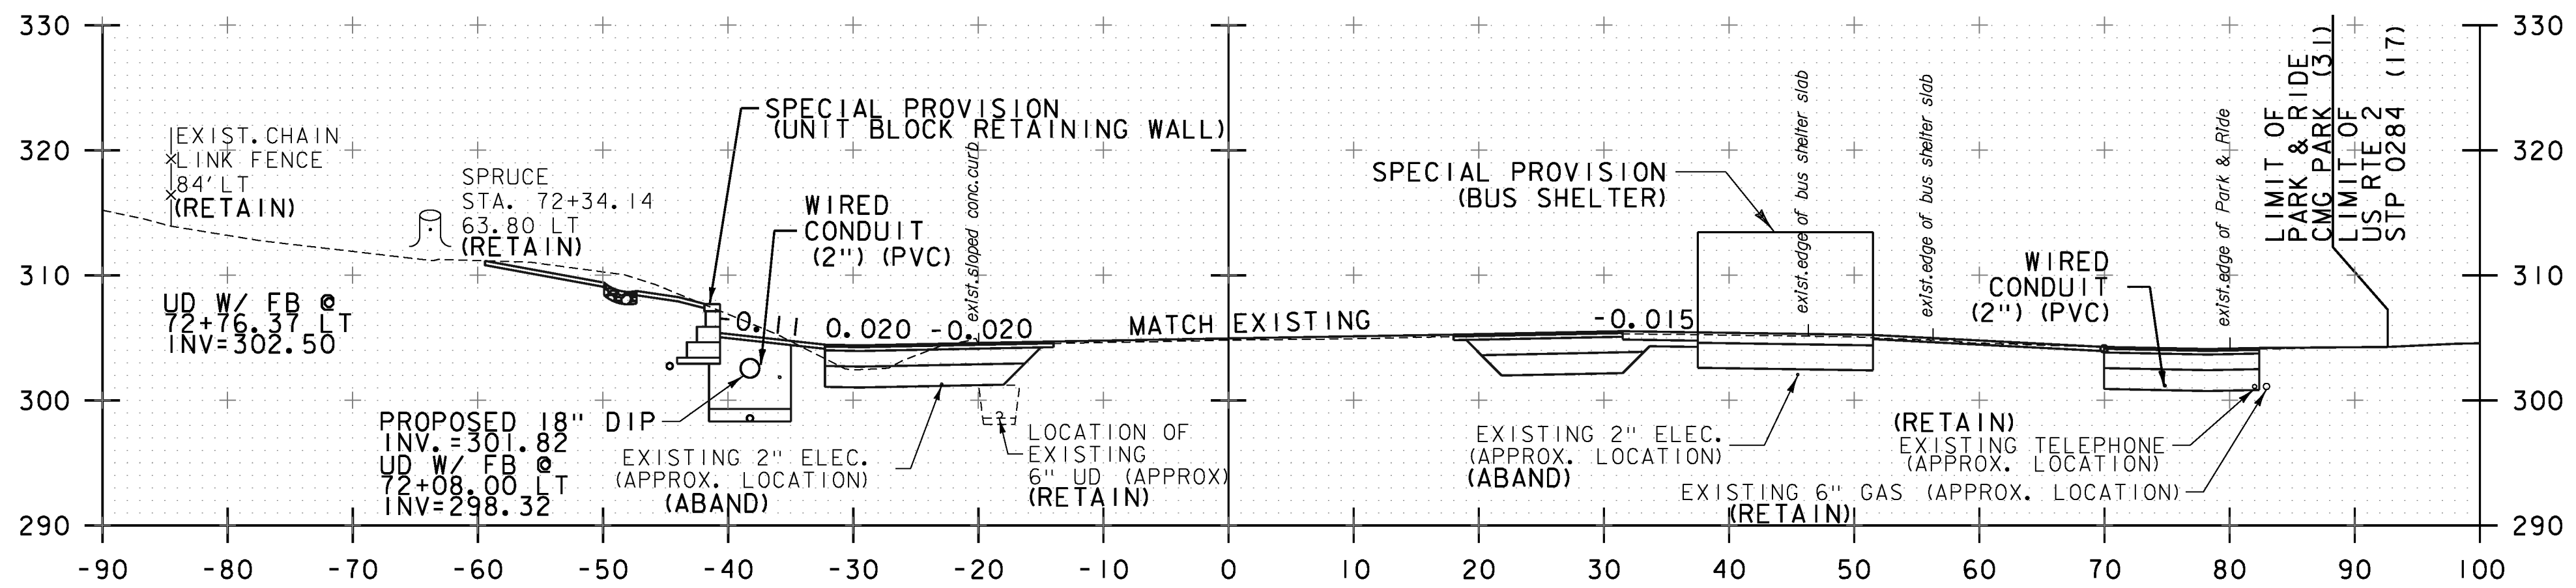

72+33.30 @ WP#1
SPECIAL PROVISION (UNIT BLOCK RETAINING WALL)

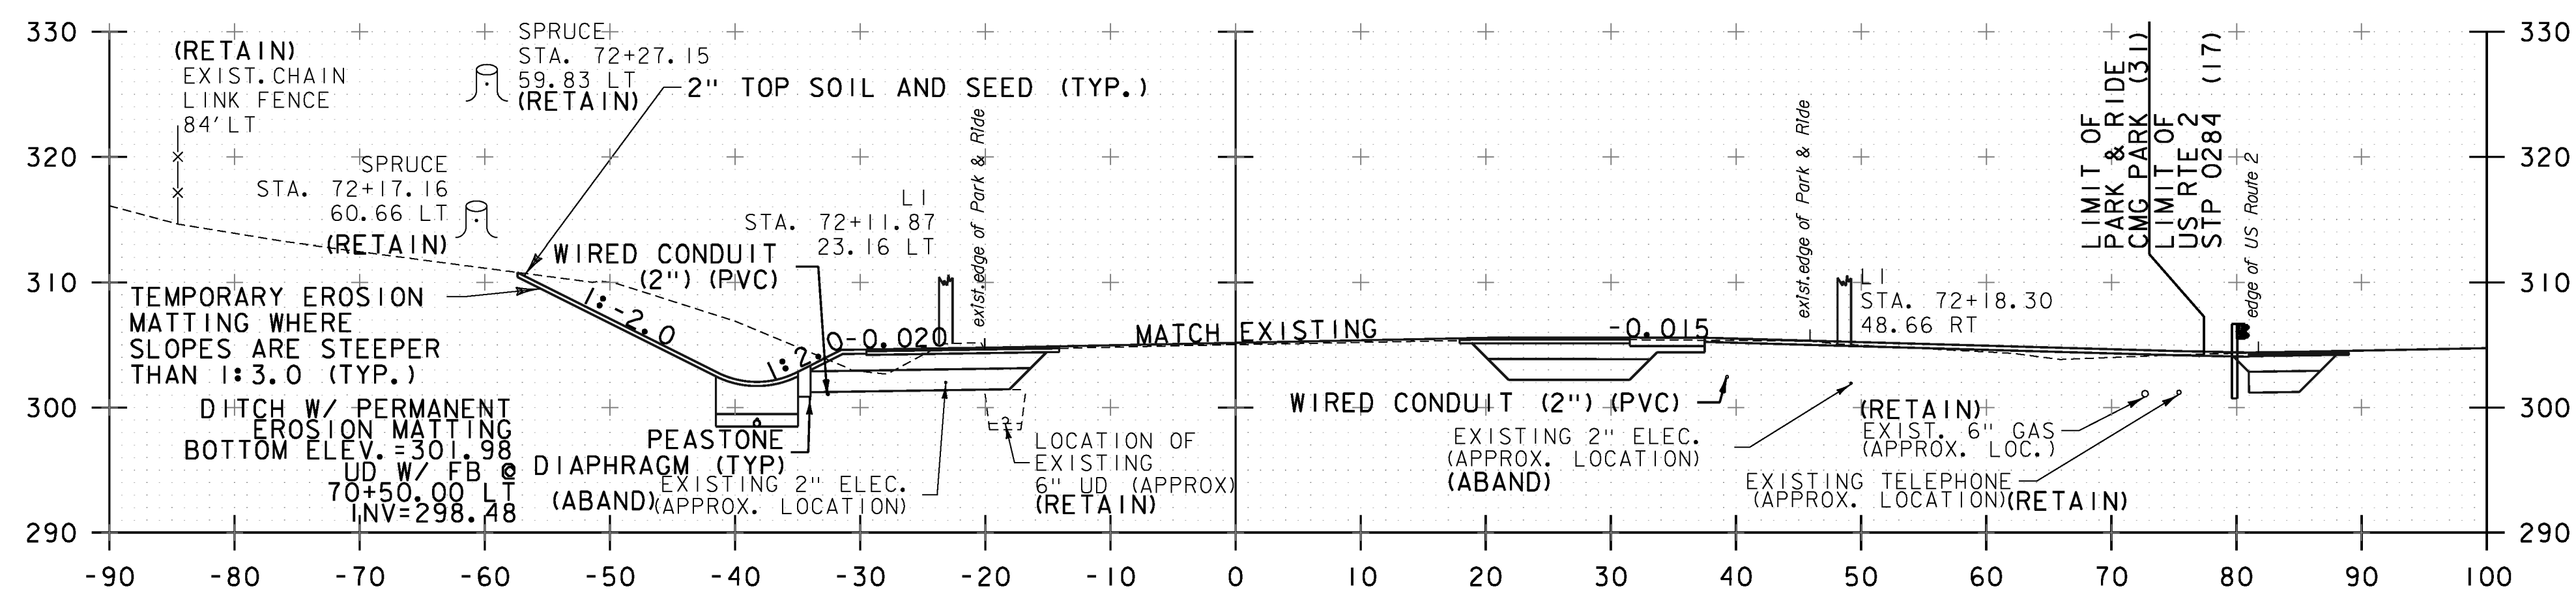

72+00

STA. 72+00 TO STA. 72+50

PROJECT NAME:	RICHMOND	FILE NAME:	z97c186xsl.dgn	PLOT DATE:	4/29/2013
PROJECT NUMBER:	CMG PARK (31)	PROJECT LEADER:	ERIK ATKINS	DRAWN BY:	S. FORTIER
		DESIGNED BY:	T. BIGELOW	CHECKED BY:	E. ATKINS
			PARK & RIDE CROSS SECTIONS SHEET 2		SHEET 130 OF 133