




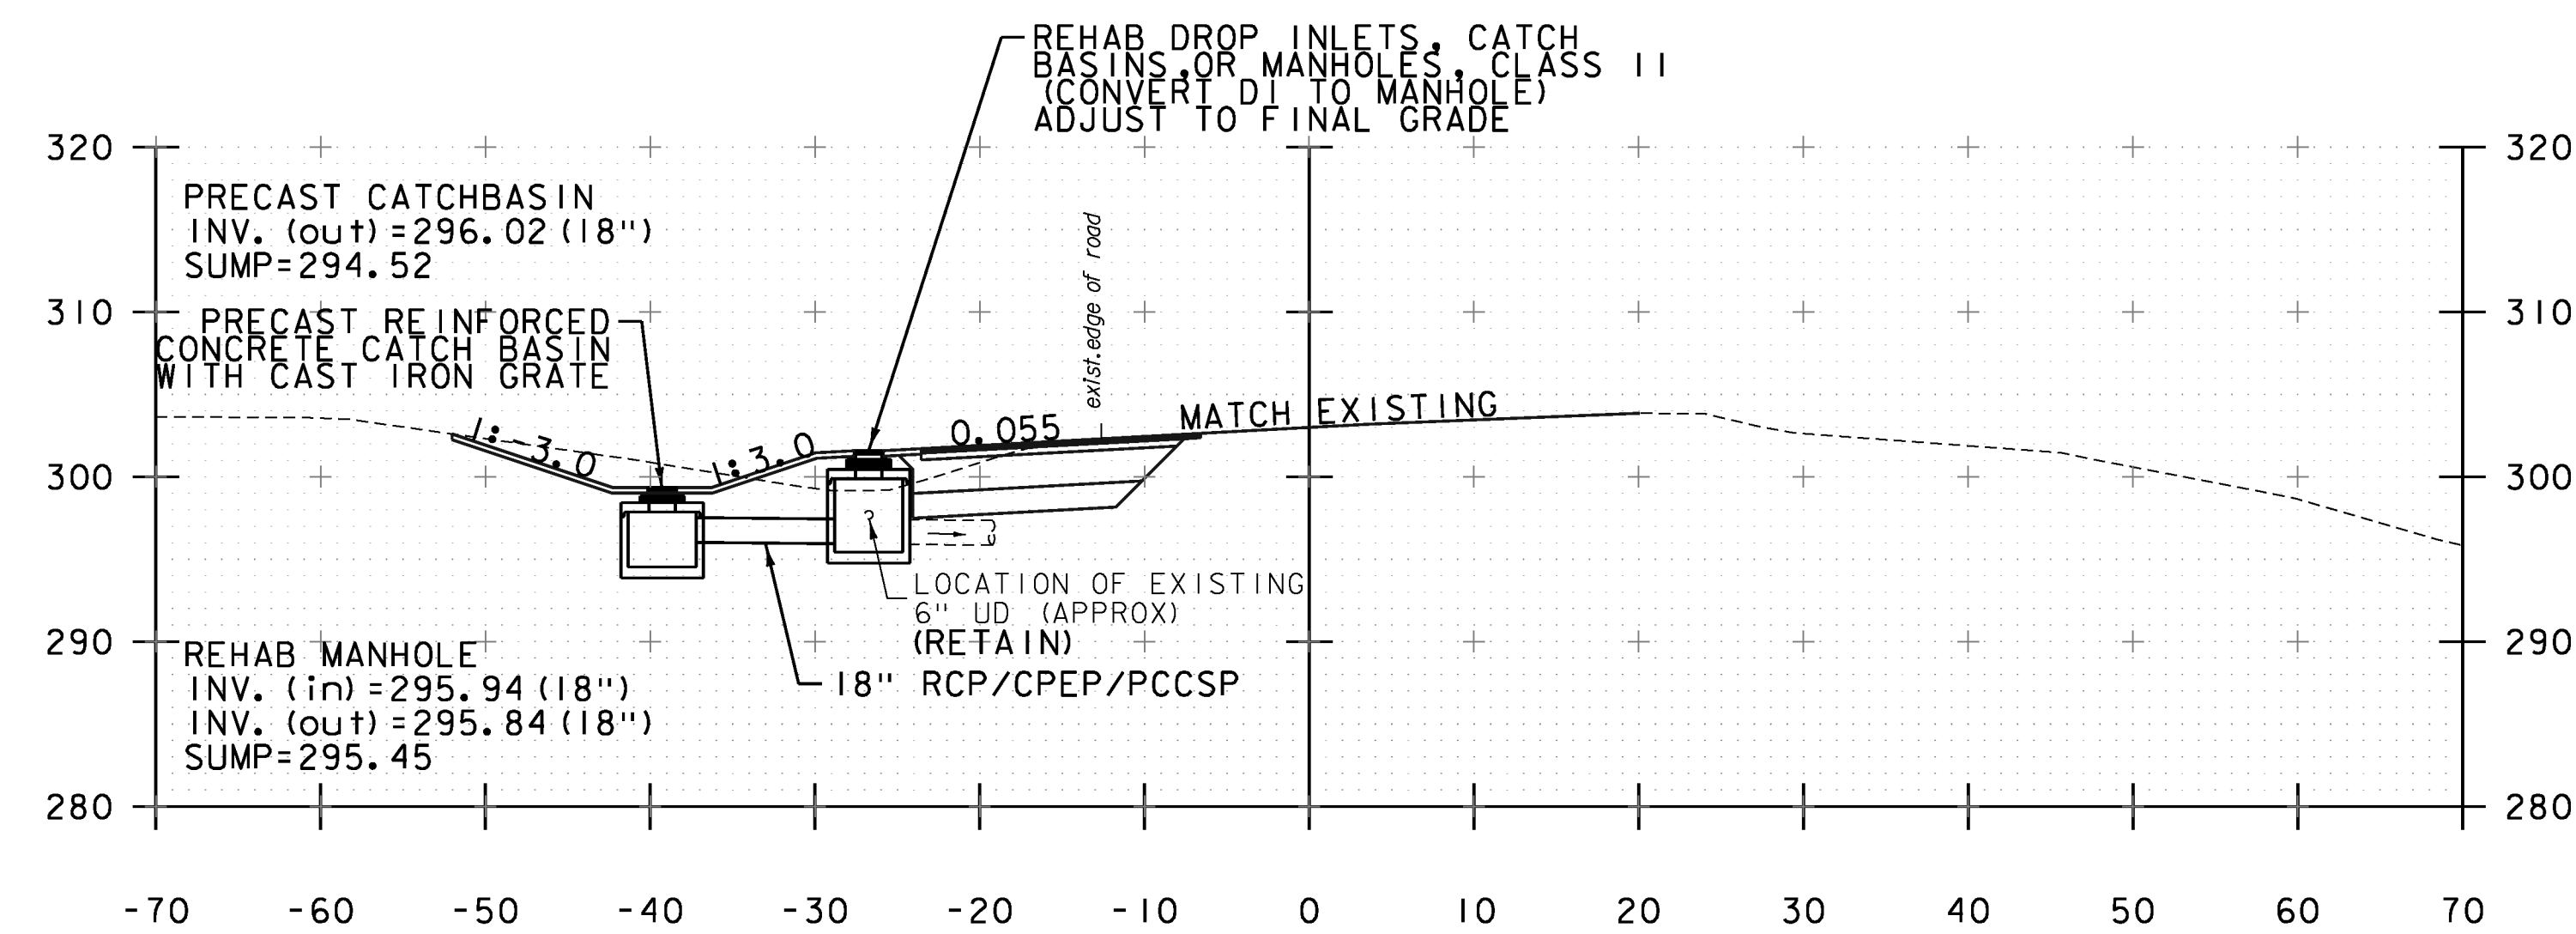


I-89 RAMP "D" STA. 53+59

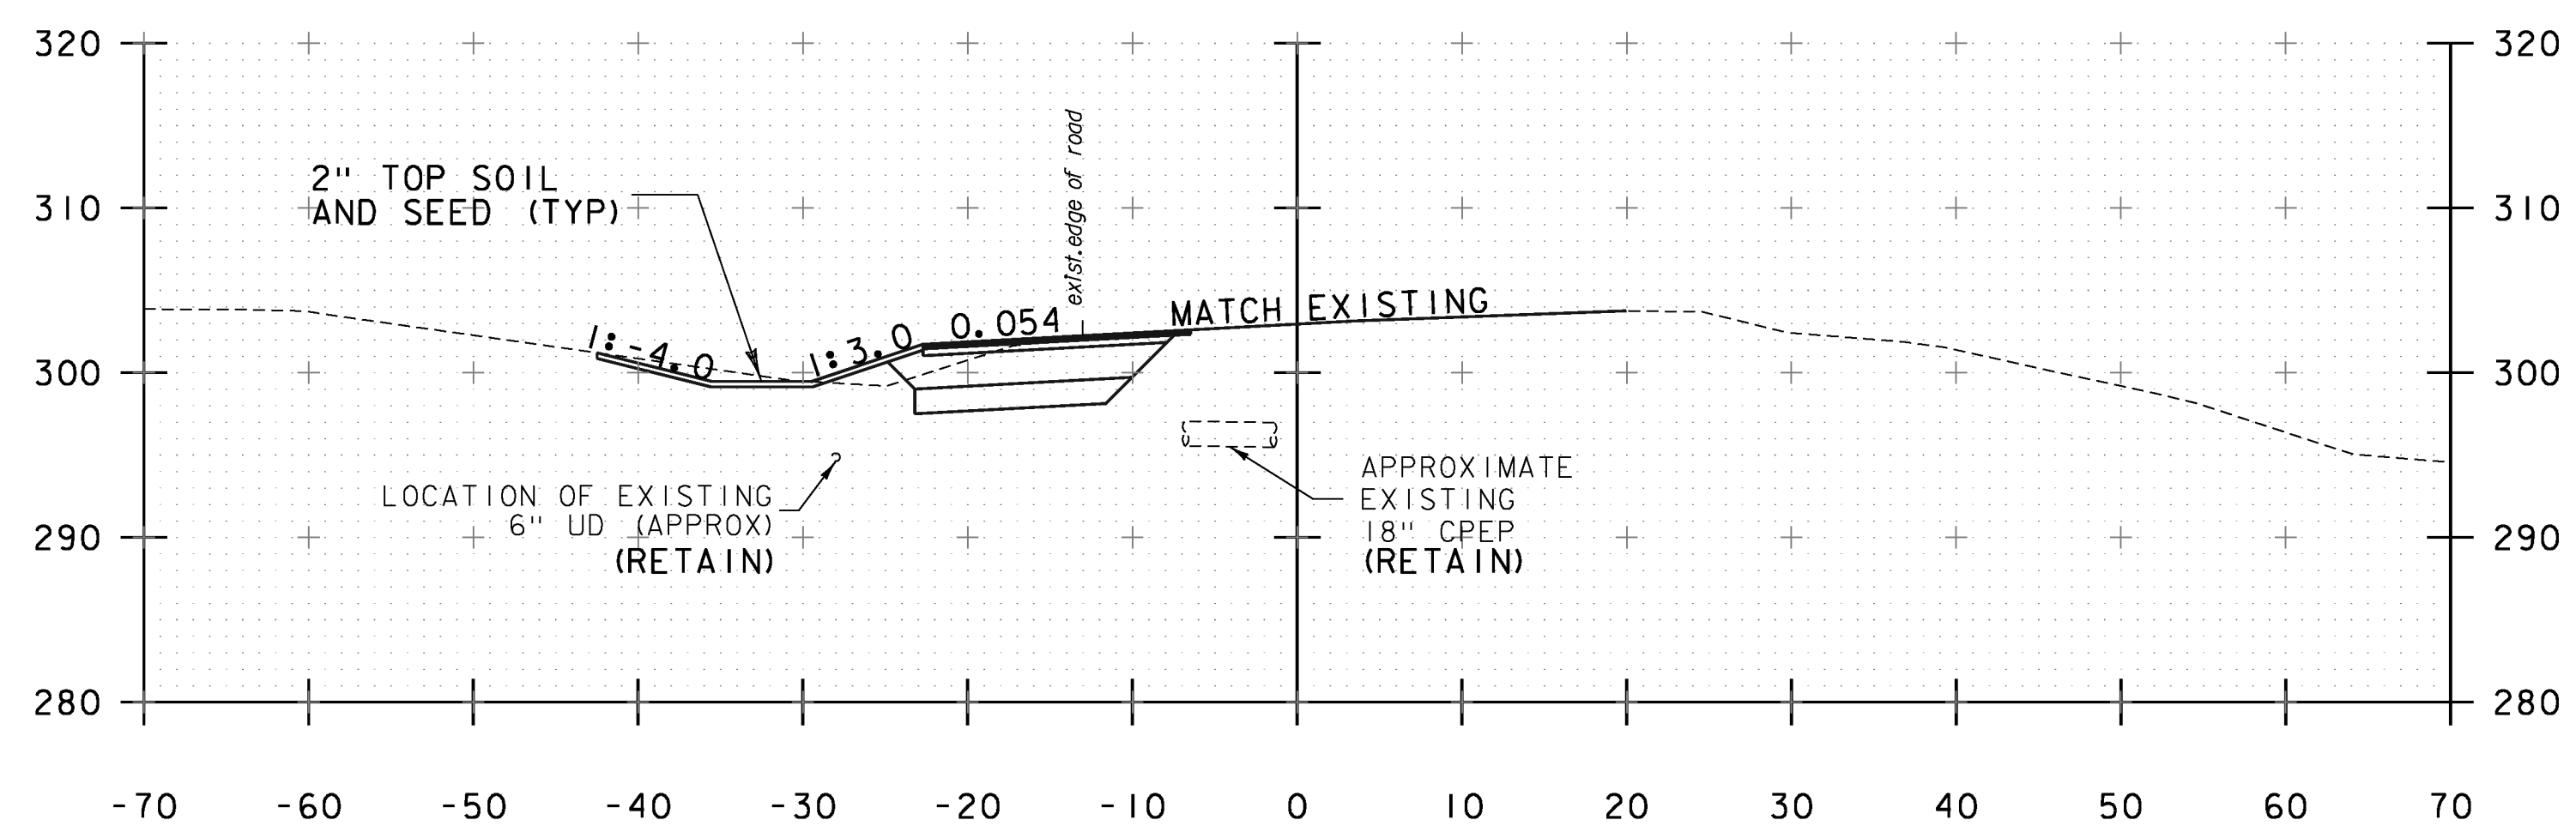

I-89 RAMP "D" STA. 53+50

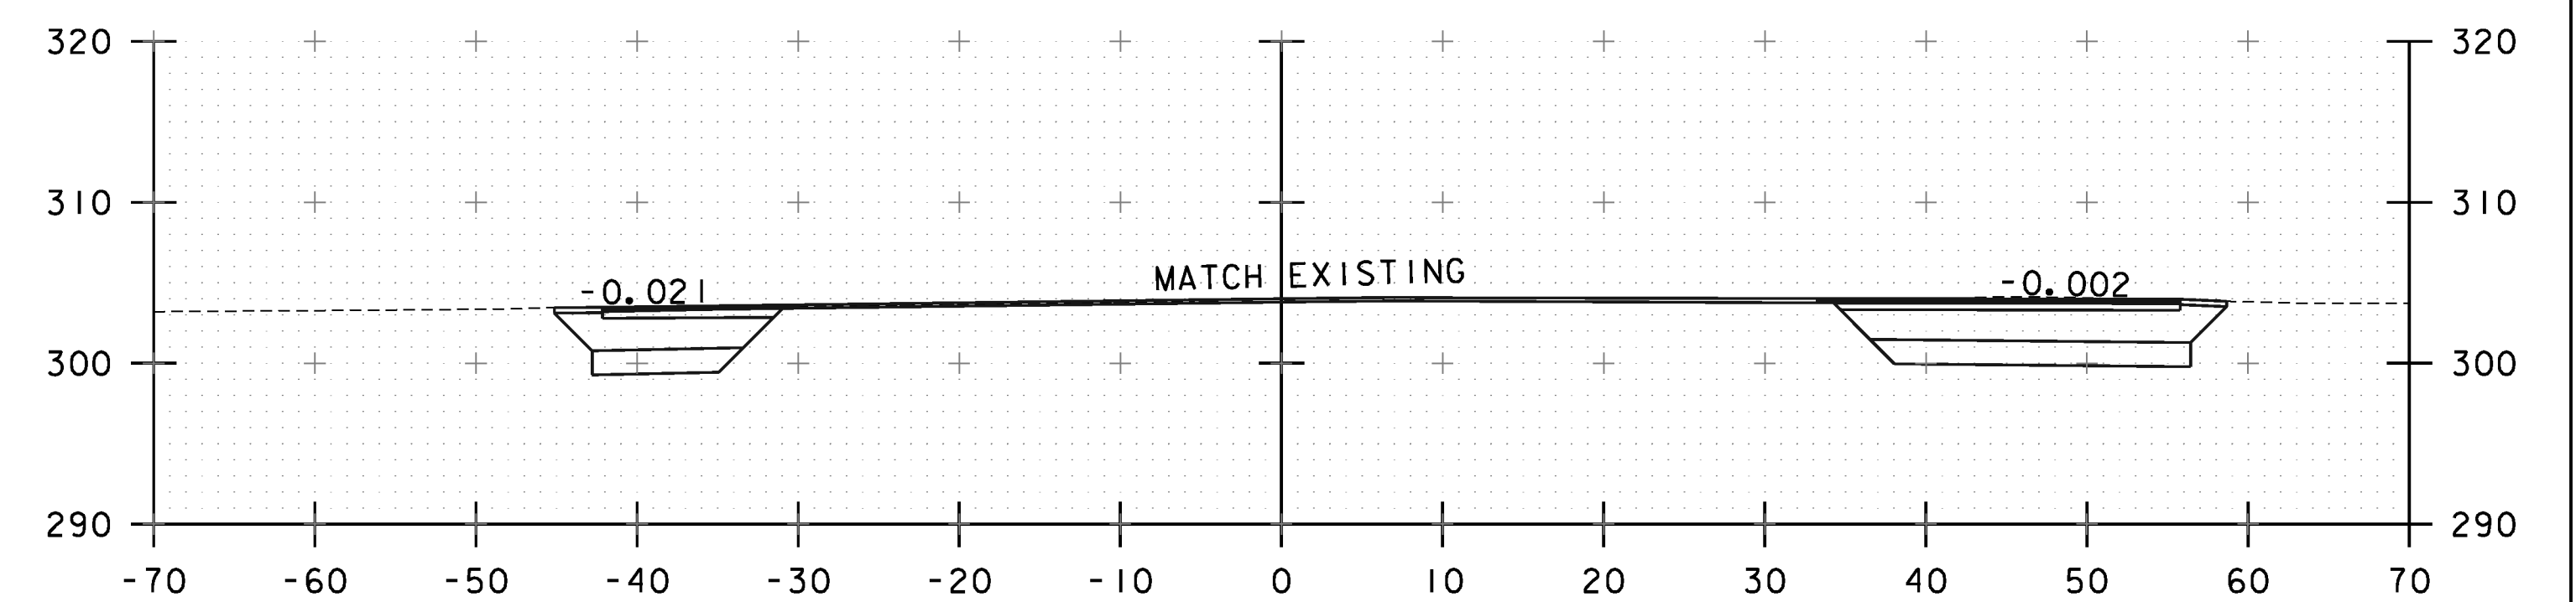

I-89 RAMP "D" STA. PT 54+23.50

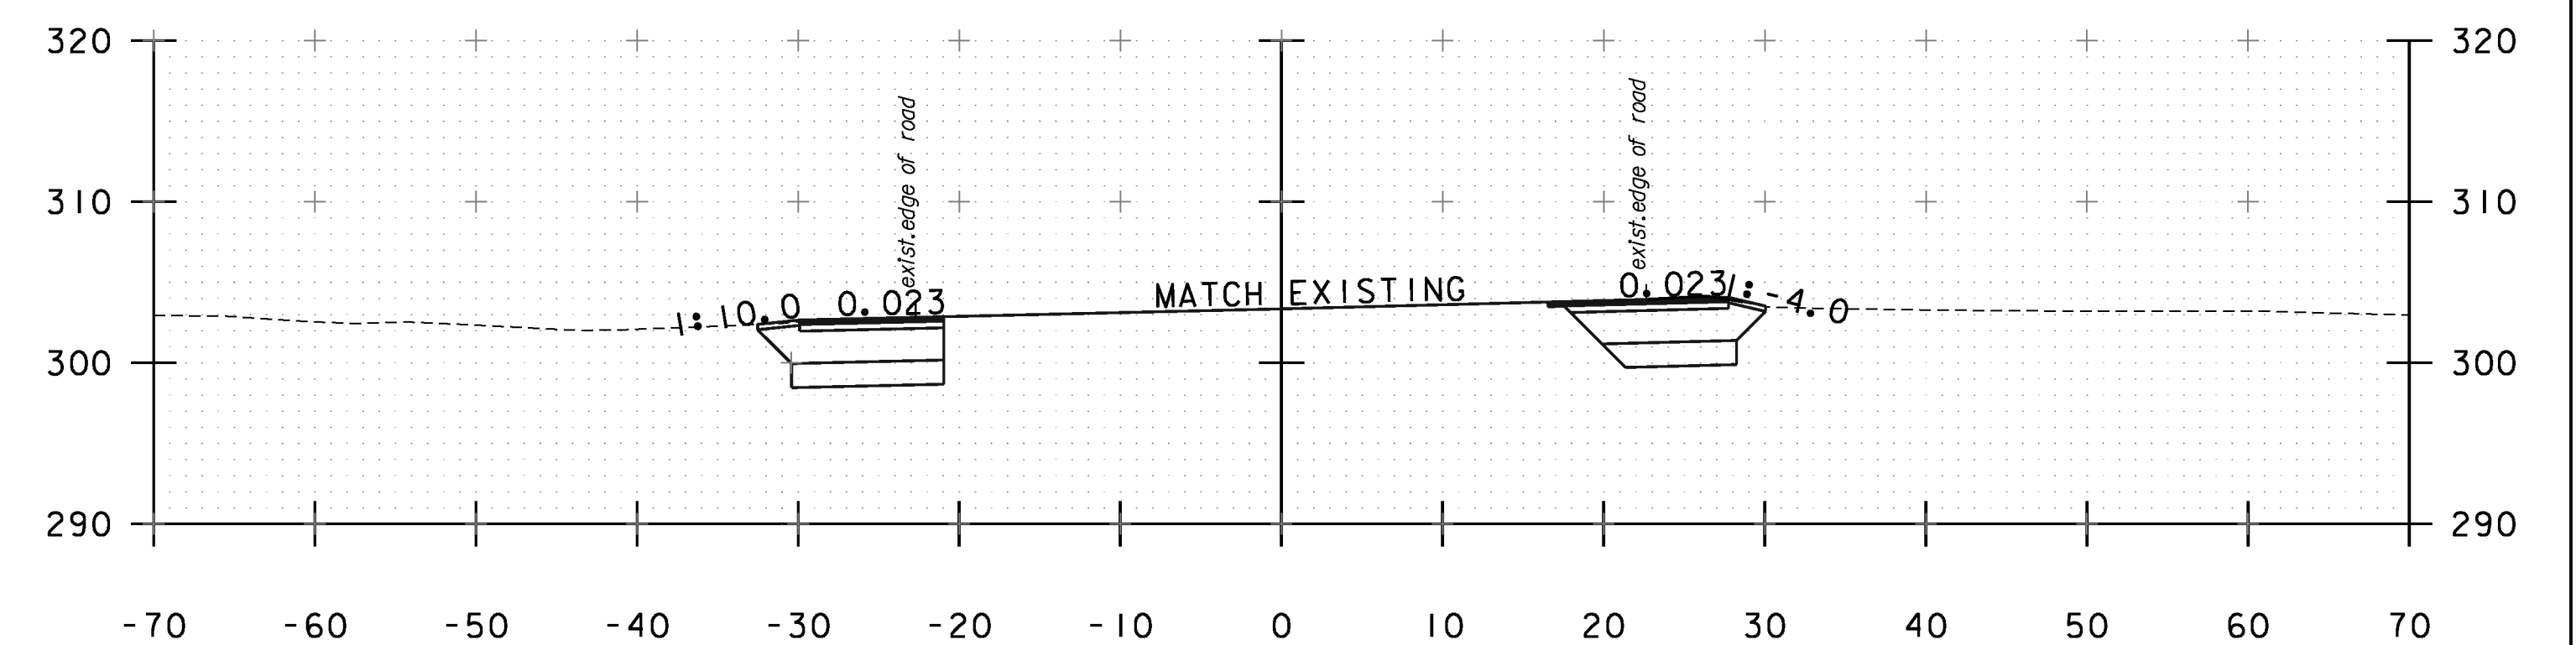

I-89 RAMP "D" STA. 54+00

PROJECT NAME: RICHMOND
PROJECT NUMBER: STP 0284 (17)

FILE NAME: z97ci86xsl.dgn
PROJECT LEADER: ERIK ATKINS
DESIGNED BY: T. BIGELOW
I-89 RAMP "D" CROSS SECTIONS SHEET 2

PLOT DATE: 4/29/2013
DRAWN BY: S. FORTIER
CHECKED BY: E. ATKINS
SHEET 93 OF 133

I-89 RAMP "D" STA. 53+50 TO I-89 RAMP "D" STA. 54+23.50