


SAFETY EDGE DETAIL

NOT TO SCALE

NOTE: LEVELING COURSE MAY INCLUDE THE "SAFETY EDGE" AT THE CONTRACTOR'S CHOICE.

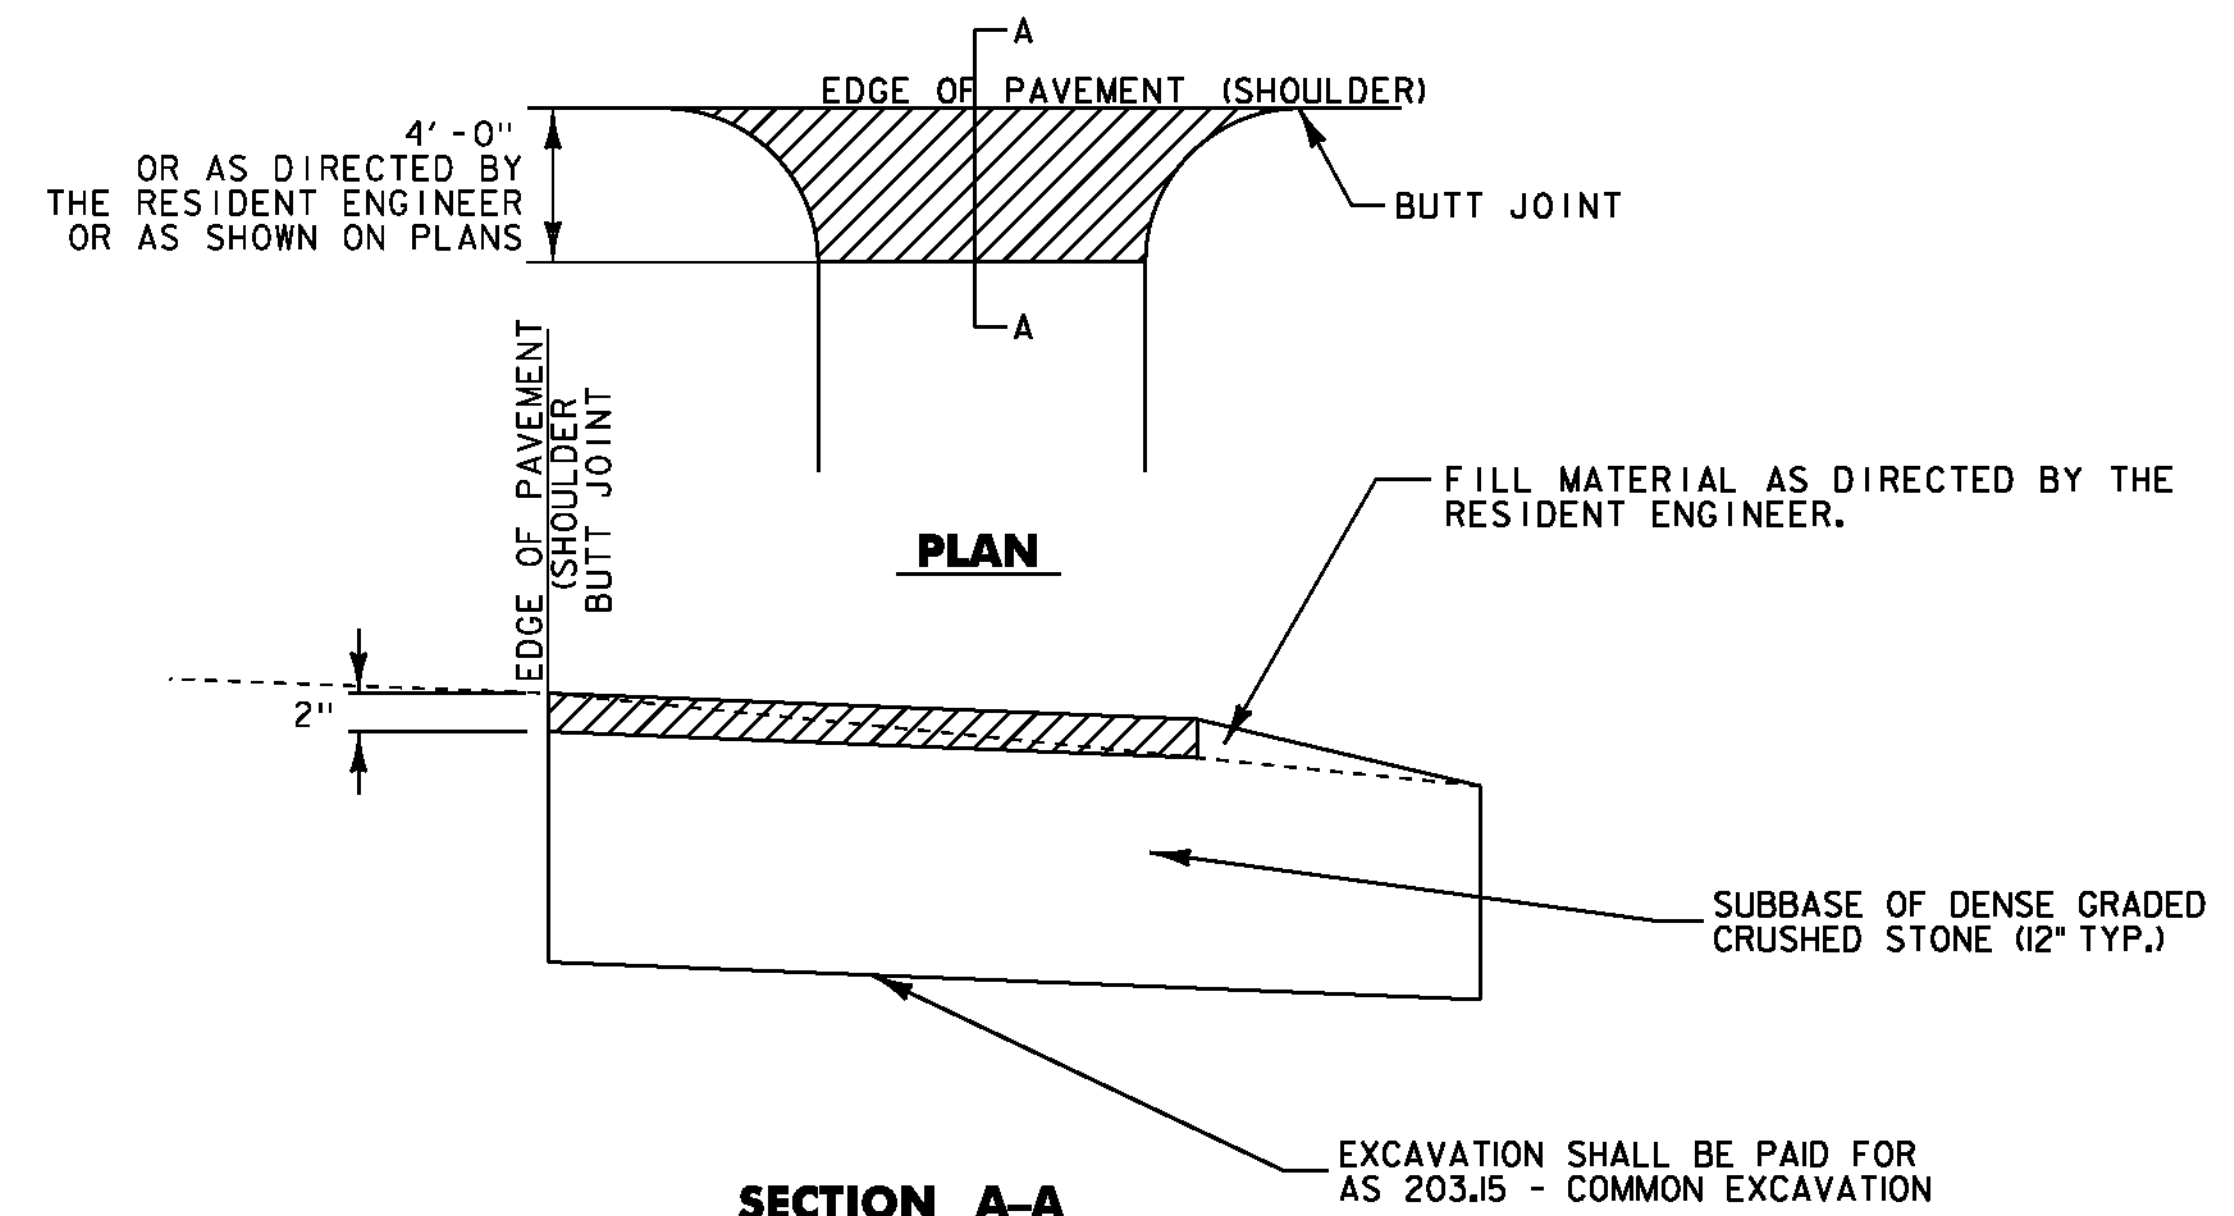

SECTION A-A

EXCAVATION SHALL BE PAID FOR AS 203.15 - COMMON EXCAVATION

STATION	QUANTITY (SY)
167+06.00 RT	17.6 SY
169+04.00 RT	9.3 SY
171+12.00 LT	17.2 SY


DRIVE LOCATION SUMMARY

AREAS FOR 900.675 - SPECIAL PROVISION (HAND-PLACED BIT. CONC. MATERIAL, DRIVES)

ITEM NO. 900.675 - SPECIAL PROVISION (HAND-PLACED BITUMINOUS CONCRETE MATERIAL, DRIVES) NOT TO SCALE

CAST-IN-PLACE CONCRETE CURB, TYPE B DETAIL

STA 172+74.00 LT - 200+62.95 LT
 STA 200+50.37 RT - 173+88.00 LT
 NOT TO SCALE

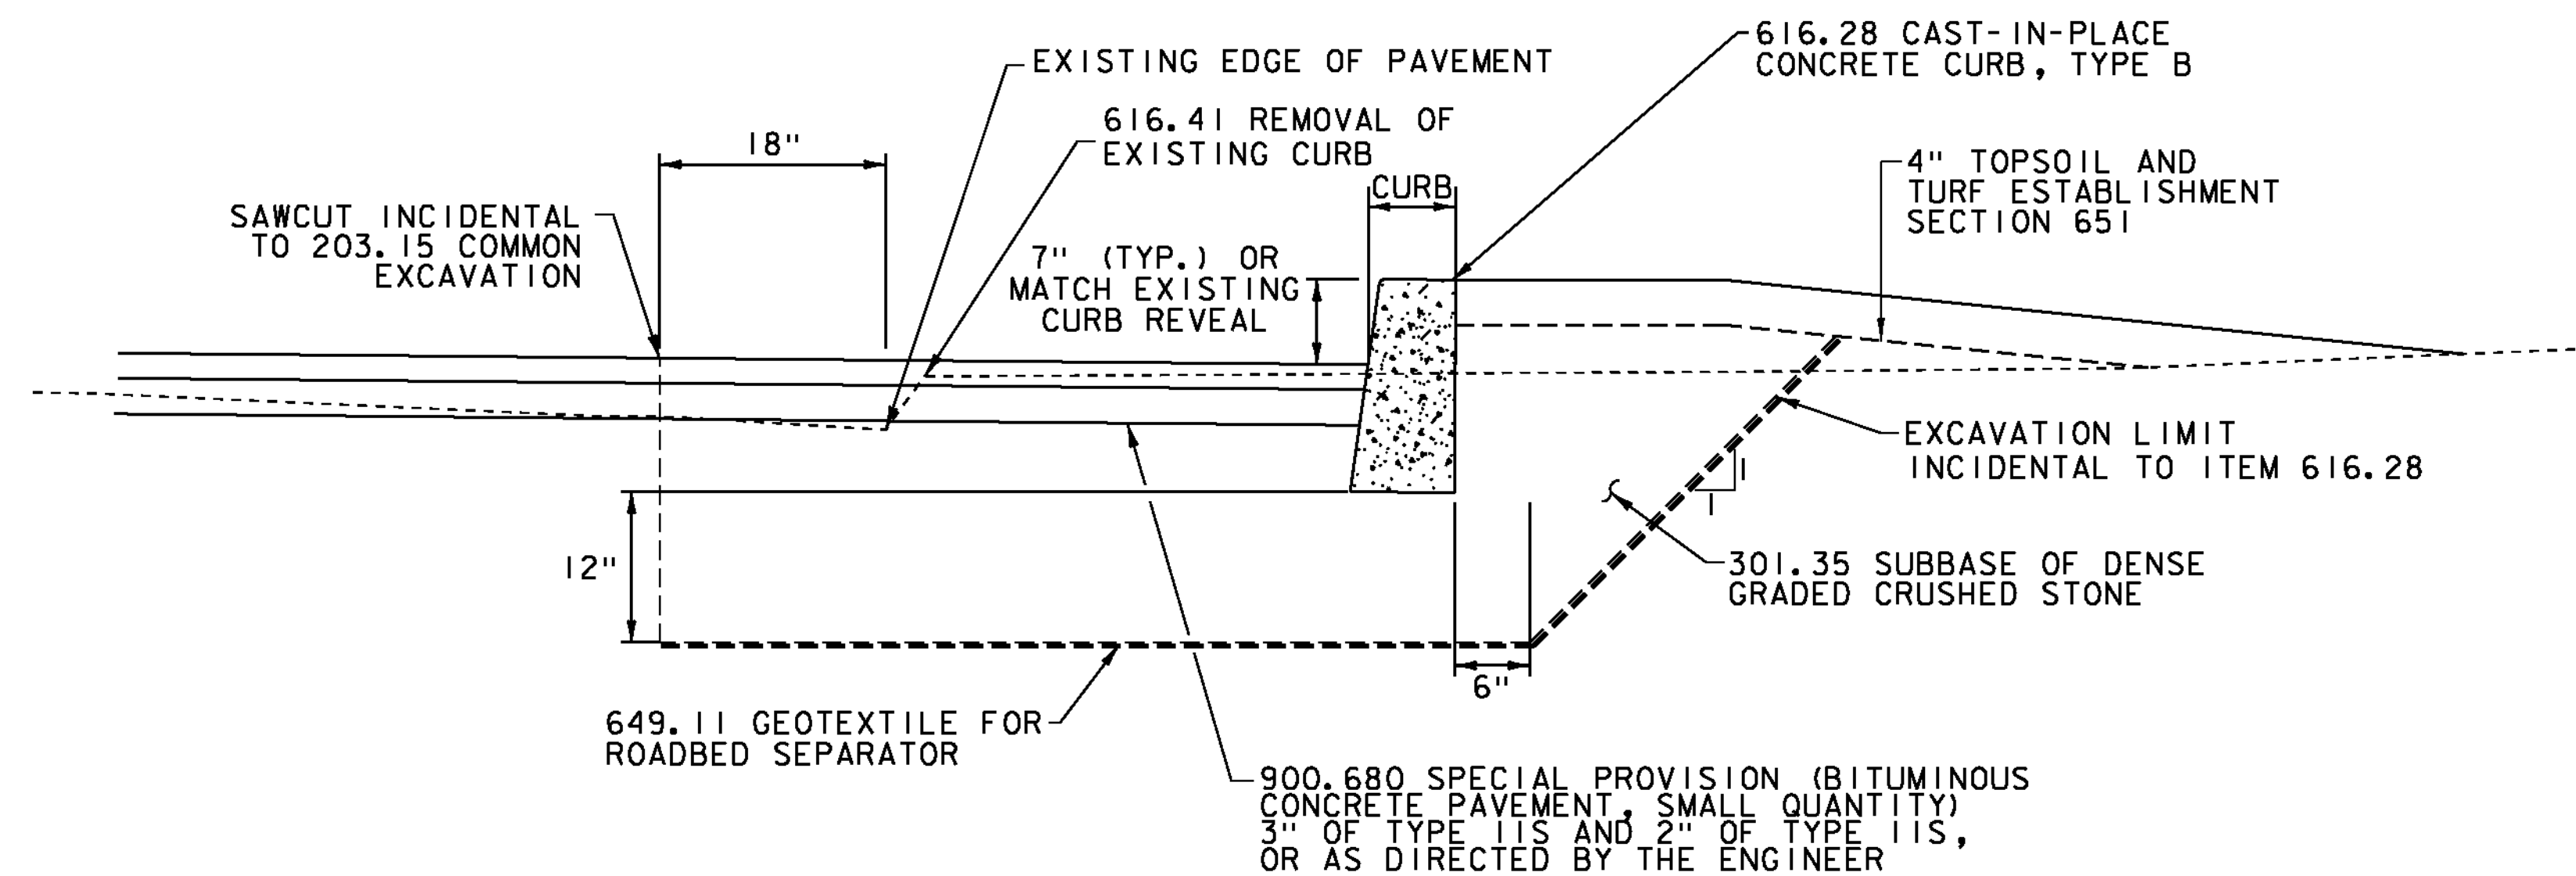

NOTE: MATCH PROPOSED CURB INTO EXISTING CURB AT 200+62.95 LT & 200+50.37 RT

PROJECT NAME: ESSEX TOWN	PLOT DATE: 24-AUG-2012
PROJECT NUMBER: STP 5400 (5)	DRAWN BY: D. LYMAN
FILE NAME: +97d002+yp.dgn	CHECKED BY: J. DEVLIN
PROJECT LEADER: J. SCHULTZ	SHEET 5 OF 64
DESIGNED BY: D. LYMAN	
TYPICAL SHEET 3	