


NOTE:  
 ALL WORK SOUTH OF STA. 102+50 MAY BE DELETED FROM THE CONTRACT AT THE TIME OF CONTRACT AWARD IF THE NEEDED RIGHT-OF-WAY REQUIRED FROM THE HOWARD BANK HAS NOT YET BEEN OBTAINED.

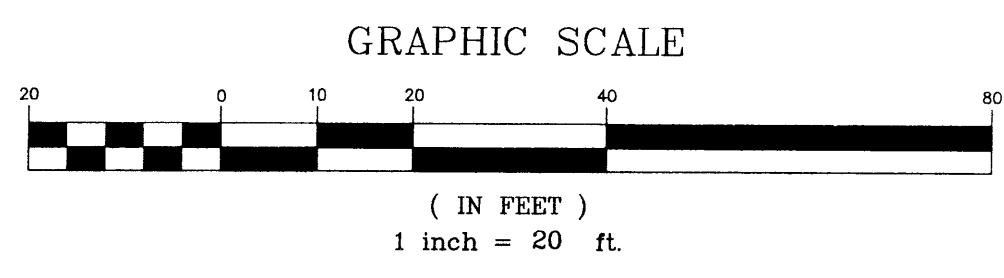

**THIS SHEET FOR  
R.O.W. USE ONLY**

VERMONT AGENCY OF  
TRANSPORTATION

WILLISTON NHG 5500 (10)S  
"TAFT CORNERS"  
(US ROUTE 2 & VT ROUTE 2A)

WILLISTON	VERMONT
<b>R.O.W. PLANS</b>	
HORIZONTAL LAYOUT & CONSTRUCTION PLANS	
LAMOUREUX & DICKINSON Consulting Engineers Inc. 14 Morse Drive Essex Junction, VT 05452 (802) 878-4450 Engineers-Planners-Surveyors	design RJD drawn JLC checked RJD scale 1"=20' sht. no. 5