


**PARALLEL PARKING DETAIL**

- NOTES:
- NOT TO SCALE
- 1) ALL EXTERNAL PARKING SPACES ARE 6.0 M UNLESS OTHERWISE NOTED, & ALL INTERNAL PARKING SPACES ARE 6.6 M UNLESS OTHERWISE NOTED.
  - 2) FOR ACTUAL LOCATIONS, SEE LAYOUT SHEETS.
  - 3) FOR HANDICAP SYMBOL LAYOUT, SEE VTrans STANDARD E-191M.

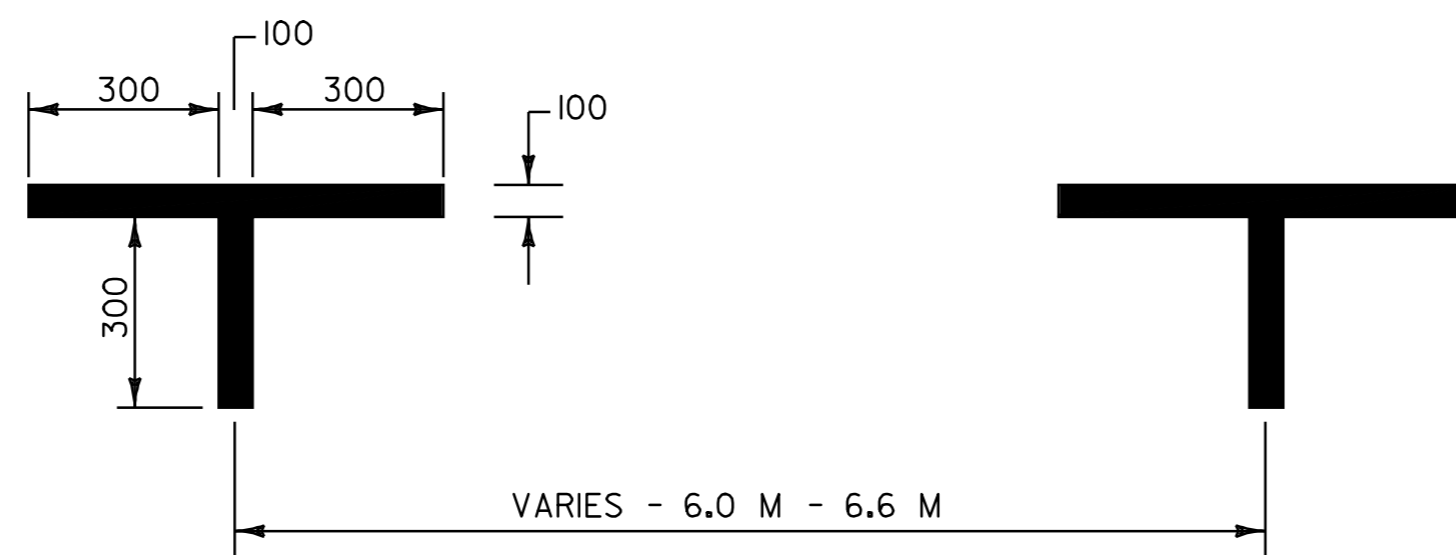

**PARKING SPACE DETAIL**

NOT TO SCALE

NOTES: 1) ALL DIMENSIONS IN MILLIMETERS EXCEPT WHERE OTHERWISE INDICATED.

**PAVEMENT MARKING DETAILS**

PROJECT NAME:	ST. ALBANS CITY	PLOT DATE:	01-FEB-2006 07:4
PROJECT NUMBER:	SIP_9804(I)S, SIP_2129(I)S	DRAWN BY:	D-H
FILE NAME:	zpxe297d150zpd150.dgn	CHECKED BY:	
DESIGNED BY:	D-H	SHEET	8 OF 105
IPARM FILE NAME:	pd150cd2.1		