


**W14-2**

BLACK BORDER & TEXT  
WITH REFLECTORIZED YELLOW BACKGROUND  
SEE VTrans STANDARD E-153M FOR MATERIALS

**LOCATIONS**

U.S. ROUTE 7 STA. 1+280.1, LT.  
U.S. ROUTE 7 STA. 2+807.0, LT.

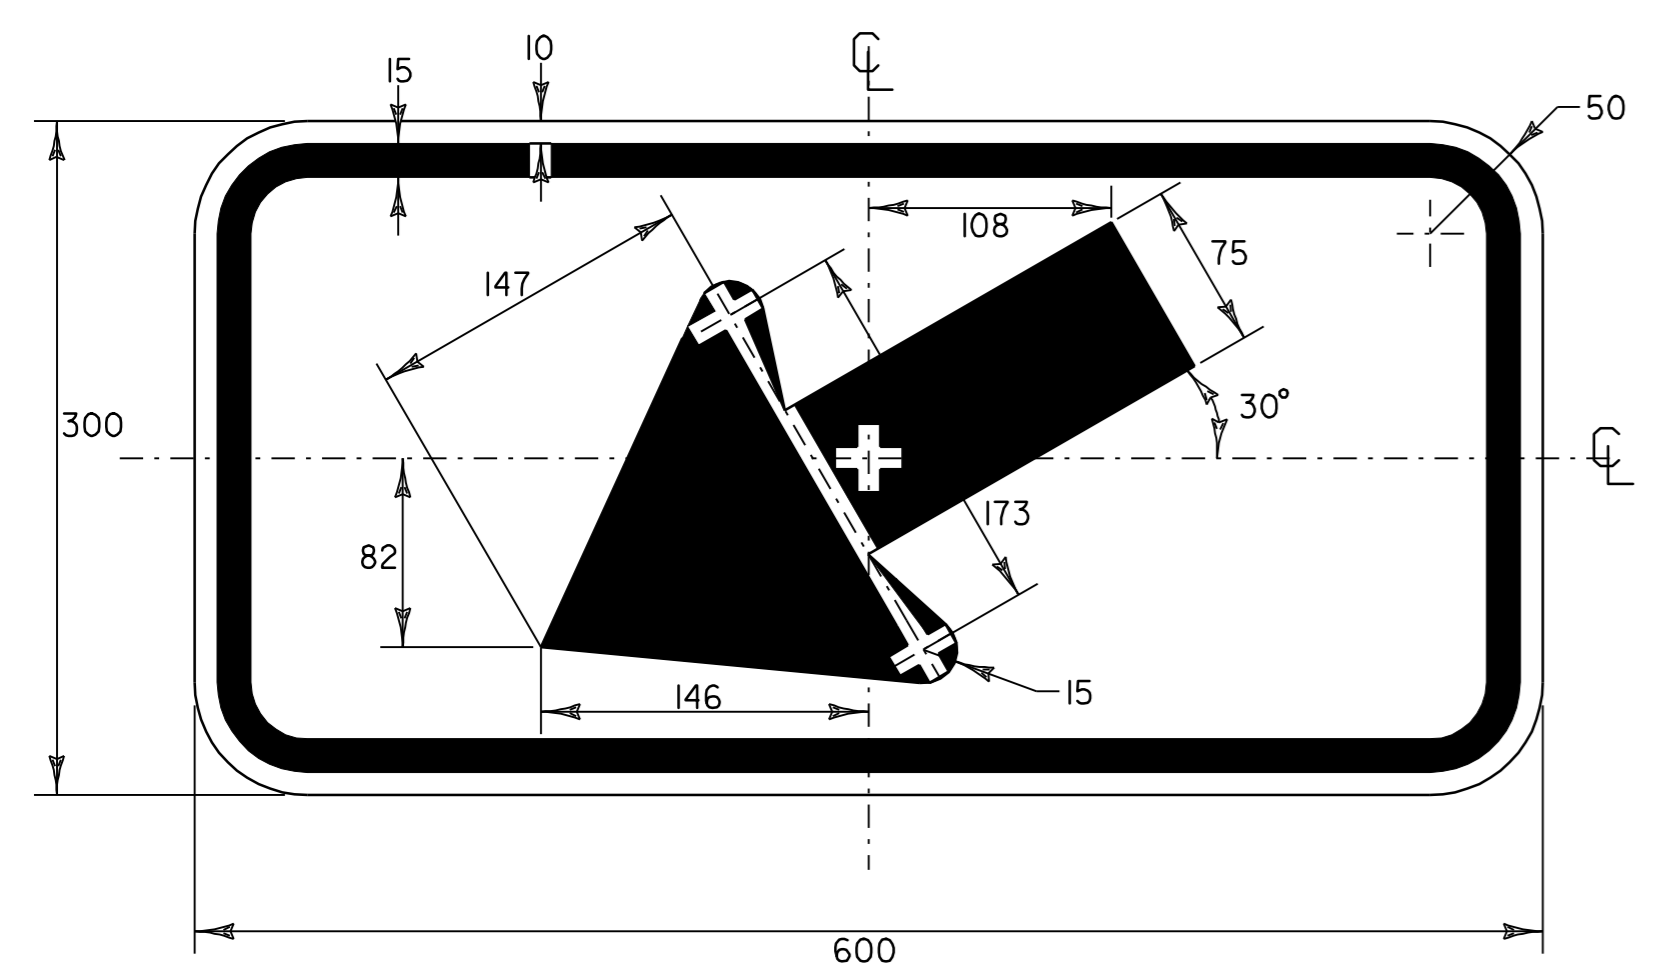


**W16-7L**


BLACK BORDER & SYMBOL  
WITH REFLECTORIZED YELLOW BACKGROUND  
SEE VTrans STANDARD E-153M FOR MATERIALS

**LOCATIONS**

U.S. ROUTE 7 STA. 1+028.0, RT.  
U.S. ROUTE 7 STA. 1+029.0, LT.  
U.S. ROUTE 7 STA. 1+225.5, RT.  
U.S. ROUTE 7 STA. 1+234.2, LT.  
U.S. ROUTE 7 STA. 1+717.0, RT.  
U.S. ROUTE 7 STA. 1+725.6, LT.  
U.S. ROUTE 7 STA. 1+755.5, RT.  
U.S. ROUTE 7 STA. 1+761.5, LT.  
U.S. ROUTE 7 STA. 1+819.0, RT.  
U.S. ROUTE 7 STA. 1+825.5, LT. (MOUNTED ON LIGHT POLE)  
U.S. ROUTE 7 STA. 2+079.5, RT.  
U.S. ROUTE 7 STA. 2+082.3, LT.  
U.S. ROUTE 7 STA. 2+142.0, RT.  
U.S. ROUTE 7 STA. 2+142.0, LT.  
U.S. ROUTE 7 STA. 2+193.0, RT.  
U.S. ROUTE 7 STA. 2+193.5, LT.  
U.S. ROUTE 7 STA. 2+305.2, RT.  
U.S. ROUTE 7 STA. 2+305.2, LT.  
U.S. ROUTE 7 STA. 3+025.0, RT.  
U.S. ROUTE 7 STA. 3+034.0, RT.

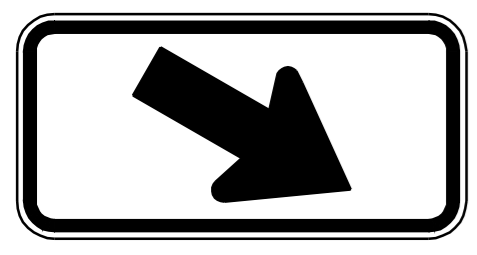

**W16-7R**

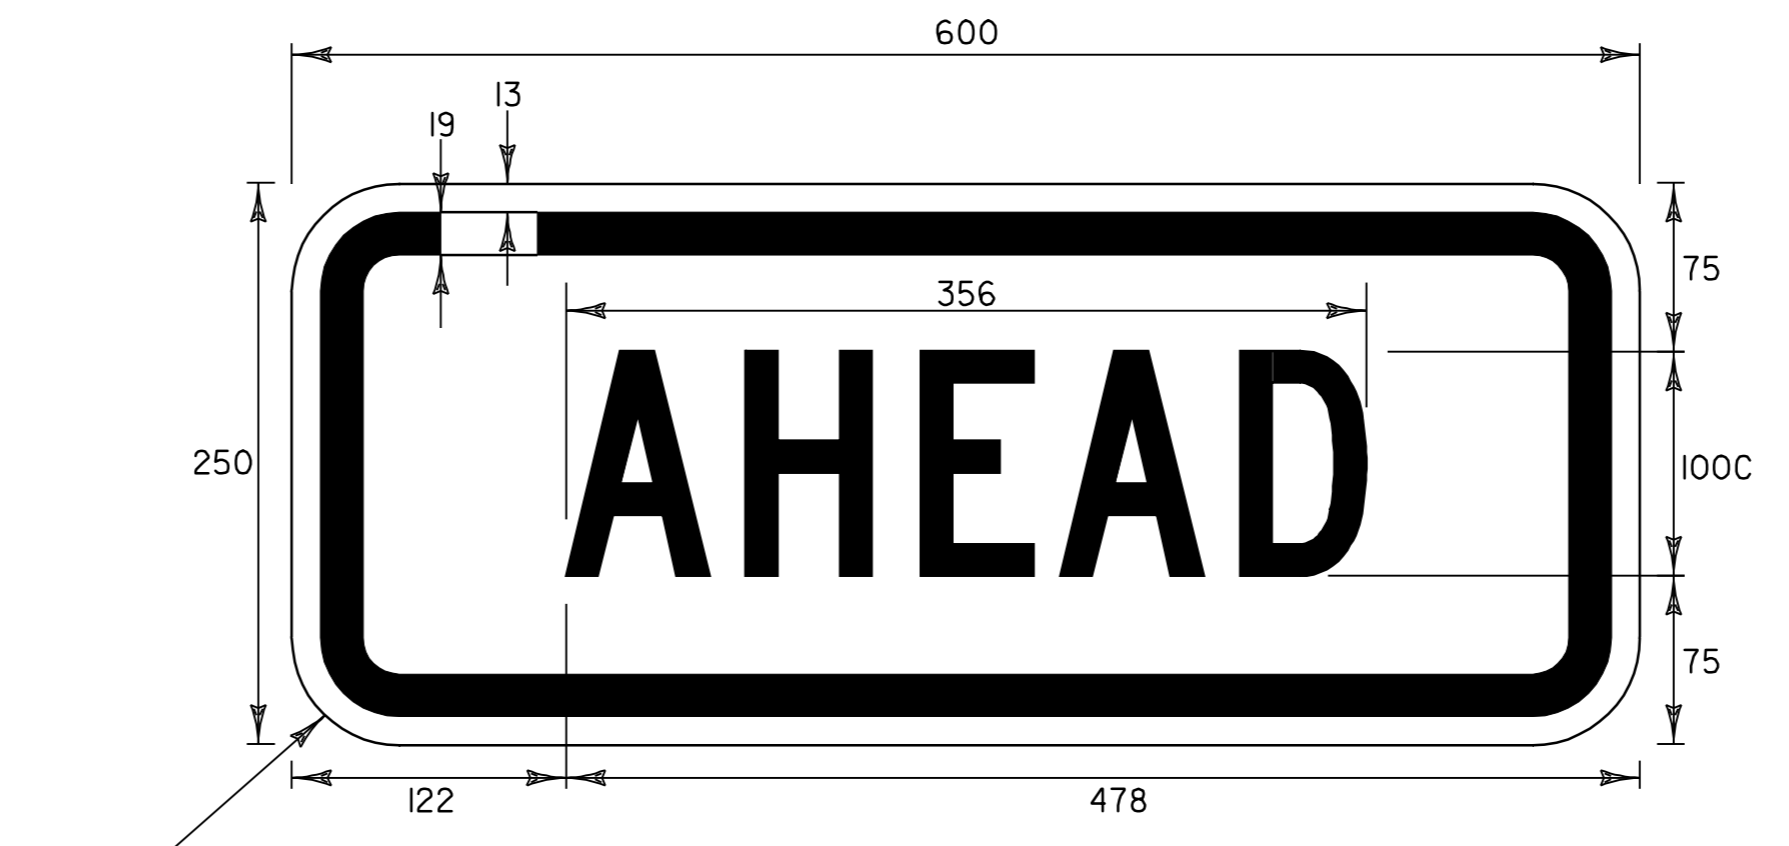


**W16-9p**

BLACK BORDER & TEXT  
WITH REFLECTORIZED YELLOW BACKGROUND  
SEE VTrans STANDARD E-153M FOR MATERIALS

**LOCATIONS**

U.S. ROUTE 7 STA. 0+687.0, RT.  
U.S. ROUTE 7 STA. 1+255.5, LT.

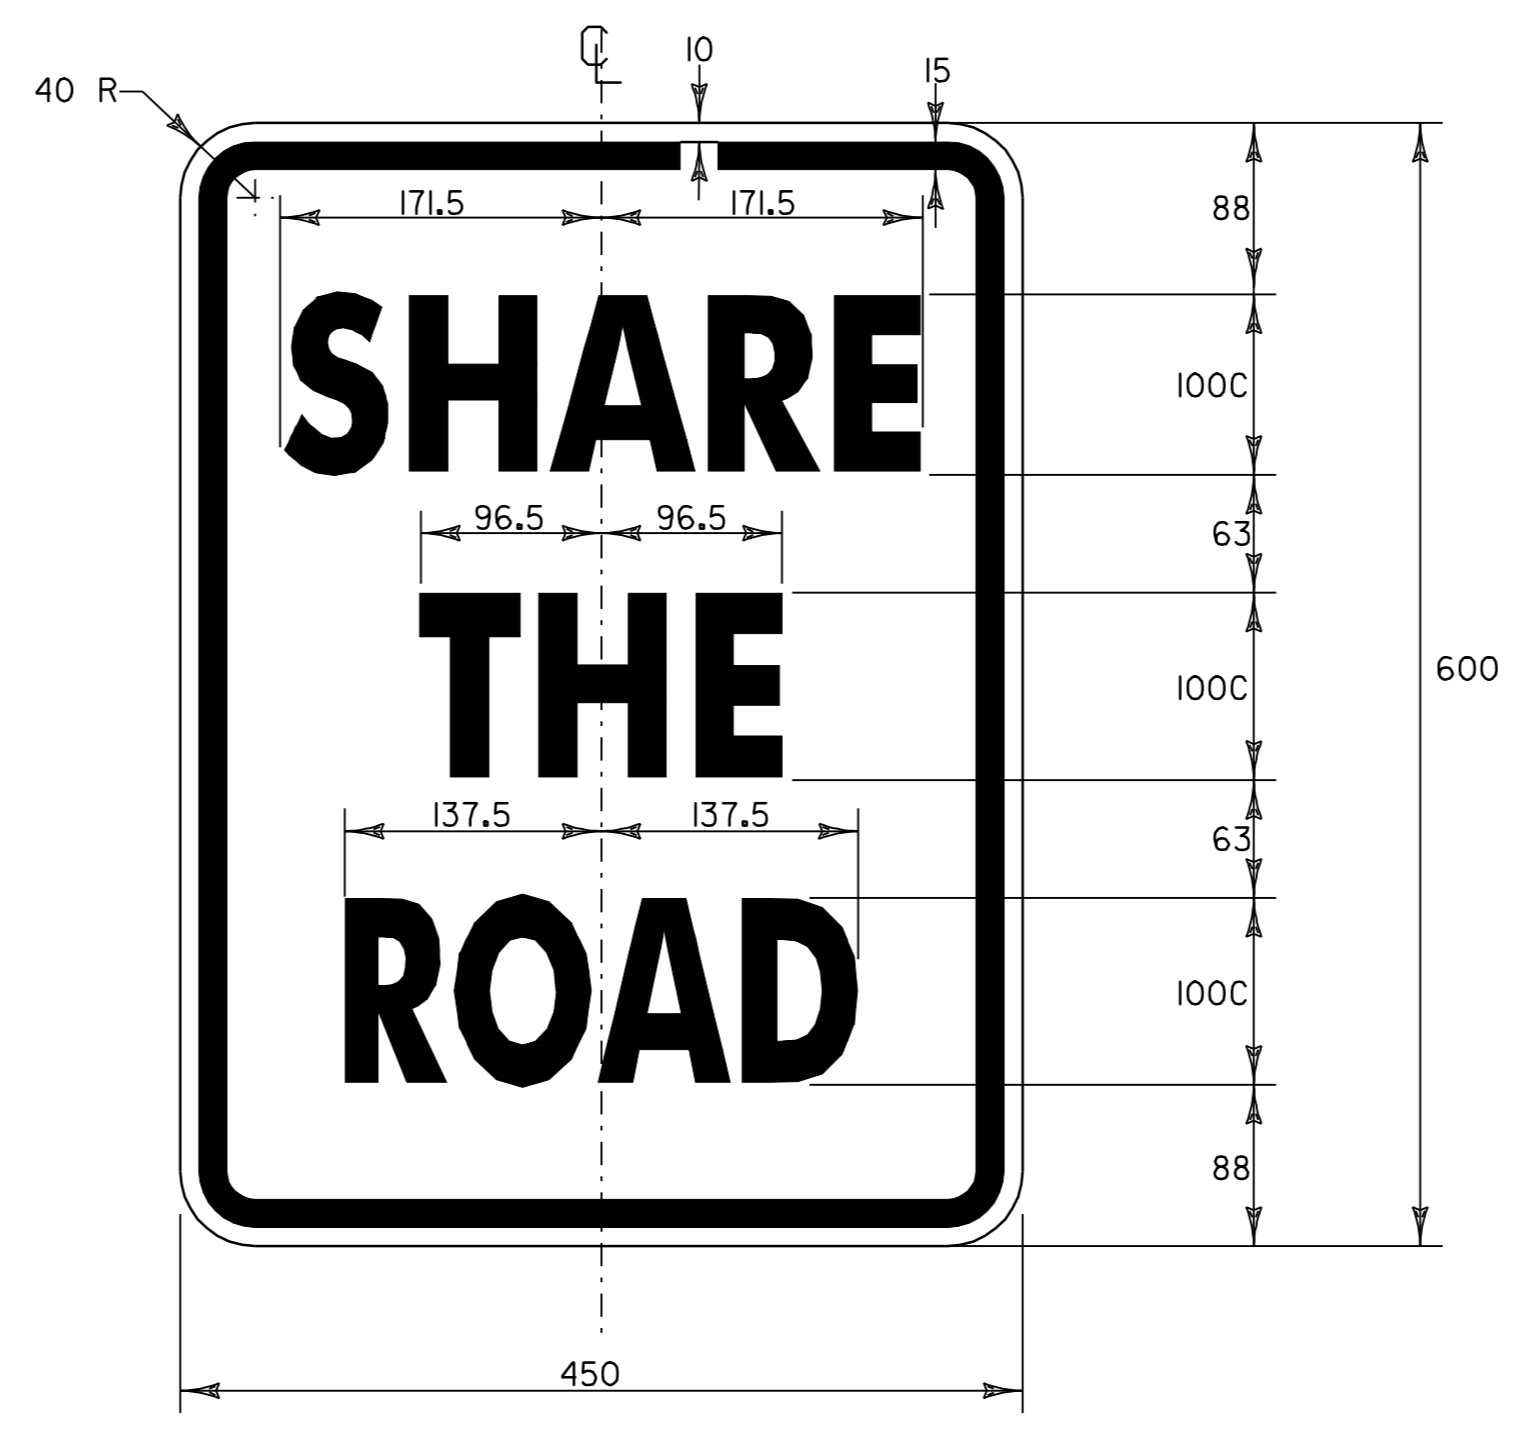


**W16-1**

BLACK BORDER & TEXT  
WITH REFLECTORIZED WHITE BACKGROUND  
SEE VTrans STANDARD E-142M FOR MATERIALS

**LOCATIONS**

U.S. ROUTE 7 STA. 2+972.0, LT.  
U.S. ROUTE 7 STA. 3+525.0, RT.

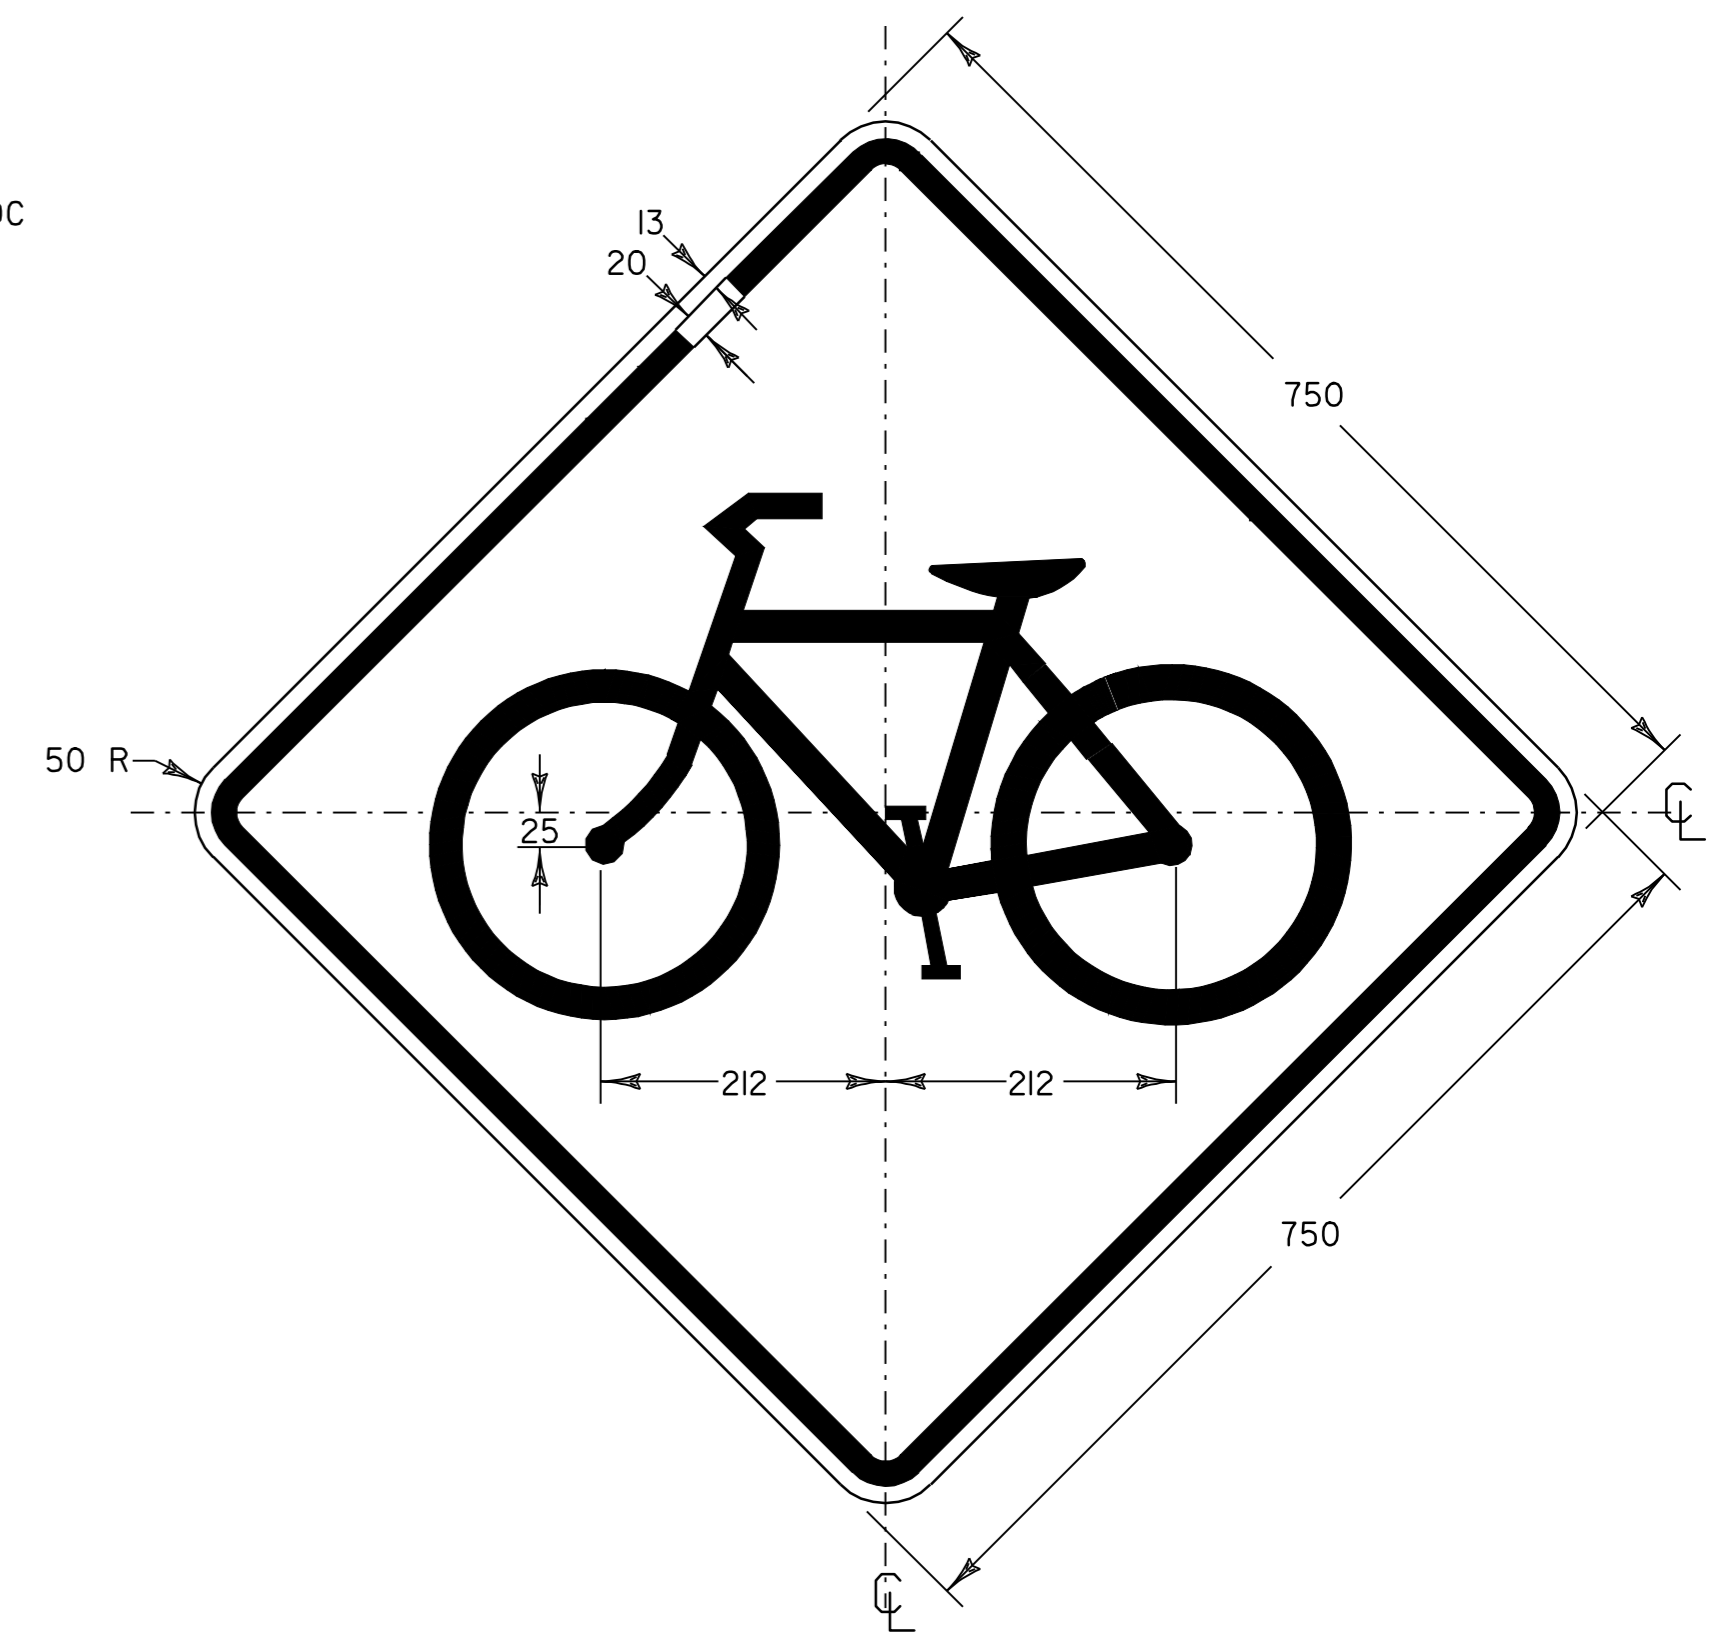


**W11-1**

BLACK BORDER & SYMBOL  
WITH REFLECTORIZED YELLOW BACKGROUND  
SEE VTrans STANDARD E-151M FOR MATERIALS

**LOCATIONS**

U.S. ROUTE 7 STA. 2+972.0, LT.  
U.S. ROUTE 7 STA. 3+525.0, RT.

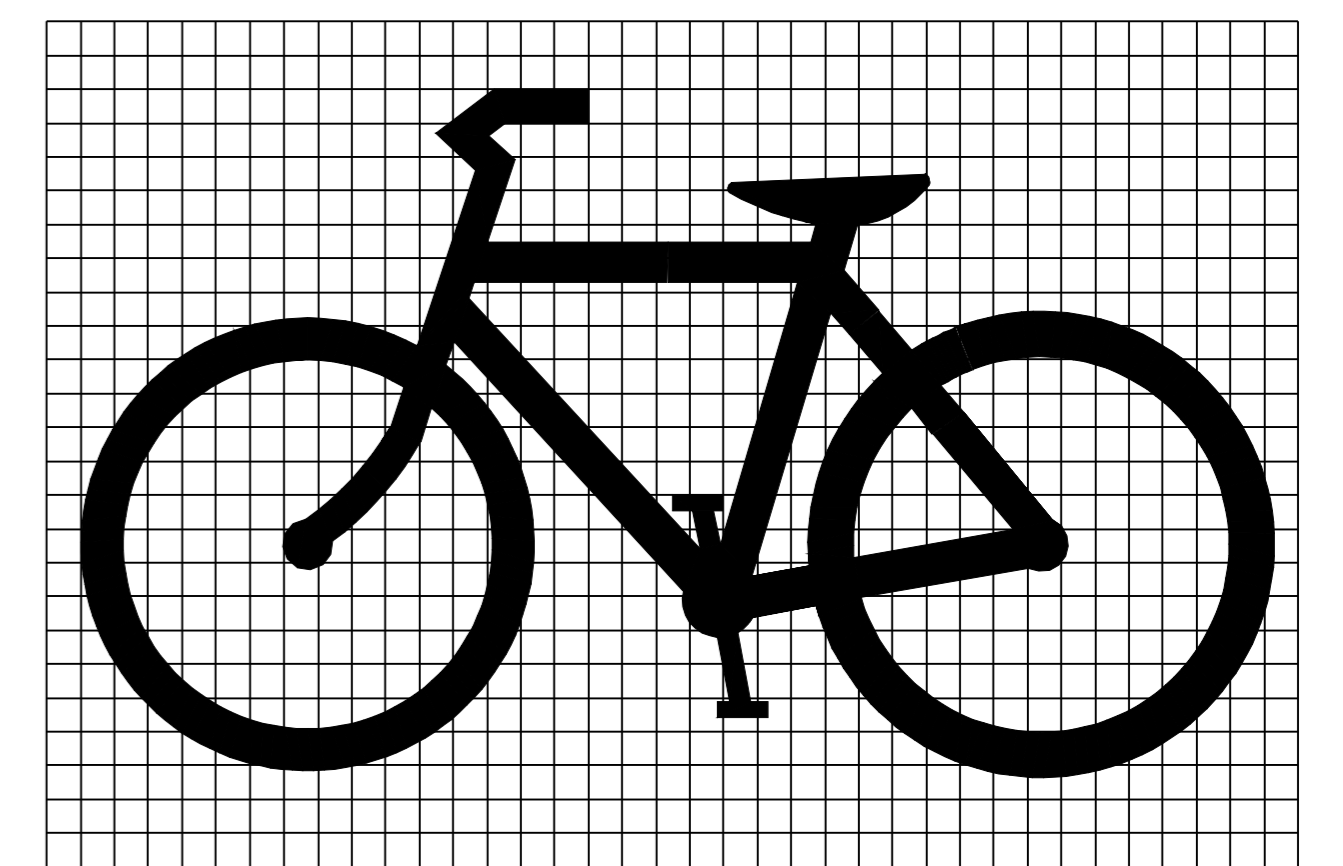

1 SQUARE = 25 mm

NOTES: 1) ALL DIMENSIONS IN MILLIMETERS  
EXCEPT WHERE OTHERWISE INDICATED.

<b>TRAFFIC SIGN DETAILS</b>	
PROJECT NAME:	ST. ALBANS CITY
PROJECT NUMBER:	STP_9804(1)S
FILE NAME:	Z:\pave\97\dl50\pdl50.dgn
PROJECT LEADER:	JLL
DESIGNED BY:	D-H
IPARM FILE NAME:	pdl50t18.1
PLOT DATE:	01-FEB-2006 07:45
DRAWN BY:	D-H
CHECKED BY:	
SHEET	65 OF 105

