


R.O.W. PLANS

INDEX OF SHEETS	
1	TITLE SHEET
2	ALPHA INDEX SHEET
3-9	DETAIL SHEETS
10-18	LAYOUT SHEETS
19-20	TIE SHEETS
21-23	TYPICAL SECTIONS
24-32	PROFILES
33-40	DRAINAGE PLANS
41-48	UTILITY PLANS
49-56	EPSC CONSTRUCTION PLANS
57-58	DETOUR - TRAFFIC CONTROL
59-66	EXISTING SIGNING/TEMPORARY PAVEMENT MARKINGS
67-74	PROPOSED SIGN/PVMT. MARKINGS

STATE OF VERMONT
AGENCY OF TRANSPORTATION



PROPOSED IMPROVEMENT
TOWN OF COLCHESTER
COUNTY OF CHITTENDEN
US ROUTE 7 (URBAN PRINCIPAL ARTERIAL)

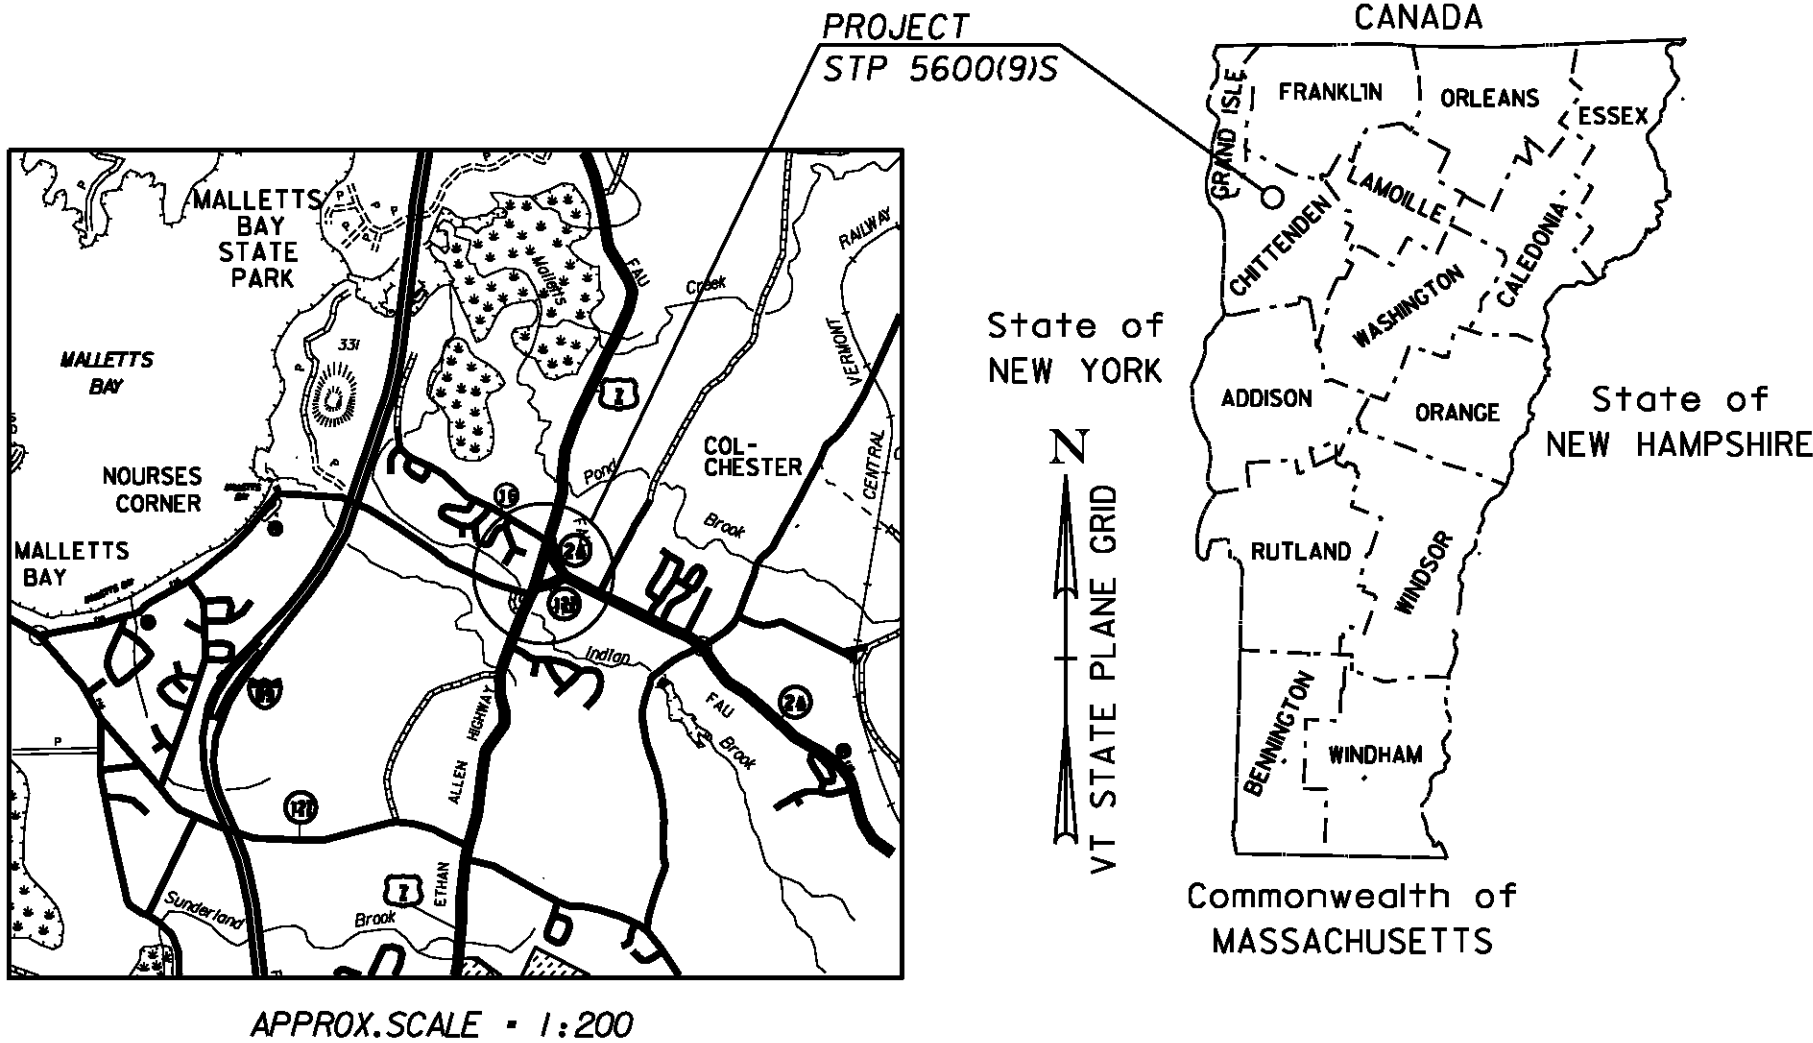

END MAINT. AGREE. #1
TH1 40+010.2 CL
LENGTH = 3.7M (12')

BEGIN MAINT. AGREE. #1
TH1 40+006.5 CL

BEGINNING AT A POINT ON U.S. ROUTE 7 APPROXIMATELY 5.446 KM NORTHERLY OF THE WINOOSKI-COLCHESTER TOWN LINE, (MM 3.38)
AND EXTENDING NORTHERLY ALONG U.S. ROUTE 7 FOR A DISTANCE OF 611.19 METERS. (0.38 MILES)
LENGTH OF PROJECT 611.19 m = 0.611 KM (0.38 MILES)
LENGTH OF R.O.W. PROJECT 932.0M (0.60 MILES)
WORK UNDER THIS PROJECT INCLUDES OVERLAY AND WIDENING, GRADING, EROSION CONTROL, DRAINAGE, SUBBASE, PAVING, GUARDRAIL, TRAFFIC SIGNALS, SIGNAGE AND RELATED ITEMS ON U.S. ROUTE 7 AND ON RECONSTRUCTED ROADWAY APPROACHES INCLUDING VT. ROUTE 2A, VT. ROUTE 127, TOWN HIGHWAY #16 AND TOWN HIGHWAY #1.

END MAINT. AGREE. #2
TH16 32+033.0 CL
LENGTH = 25.2M (83')

END ROW PROJECT
3+428.768 327.386M
(1,074.10') LT

BEGIN ROW PROJECT
2+496.8 17.3M(57') RT

BEGIN MAINT. AGREE. #2
TH16 32+007.8 CL


CONVENTIONAL SYMBOLS

COUNTY LINE	
TOWN LINE	
LIMITS OF ACCESS	
POINT OF ACCESS	
FENCE LINE	
STONE WALL	
TRAVELED WAY	
GUARD RAIL	
RAILROAD	
SURVEY LINE	
CULVERT	
POWER POLE	
TELEPHONE POLE	
TREES	
CONTROL OF ACCESS	
PROPERTY LINE	
R.O.W. TAKING LINE	
SLOPE RIGHTS	
TOP OF CUT	
TOE OF SLOPE	

ALL DRIVES AS INDICATED ON PLANS
ARE SUBJECT TO PERMITS PURSUANT
TO TITLE 19 V.S.A. § 1111.

SURVEYED BY : VTRANS
SURVEYED DATE : 06-25-1999

DATUM
VERTICAL NAVD 88
HORIZONTAL NAD 83/96

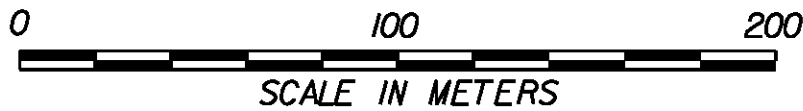

THESE PLANS ARE SUBJECT TO SUCH ENGINEERING
CHANGES AS MAY BE REQUIRED BY THE FEDERAL HIGHWAY
ADMINISTRATION OR THE DIRECTOR OF PROGRAM
DEVELOPMENT.
CONSTRUCTION IS TO BE CARRIED ON IN ACCORDANCE
WITH THESE PLANS AND THE STANDARD SPECIFICATIONS
FOR CONSTRUCTION DATED 2006, AS APPROVED BY THE
FEDERAL HIGHWAY ADMINISTRATION ON JUNE 15, 2006
FOR USE ON THIS PROJECT, INCLUDING ALL SUBSEQUENT
REVISIONS AND SUCH REVISED SPECIFICATIONS AND
SPECIAL PROVISIONS AS ARE INCORPORATED IN THESE
PLANS.



UNLESS NOTED OTHERWISE
STATIONS ARE IN KILOMETERS
ELEVATIONS ARE IN METERS
DIMENSIONS ARE IN MILLIMETERS

APPROVED: **RICHARD TETREAULT** DATE: **09-05-2012**
Director of Program Development

APPROVED: **ROBERT M. WHITE** DATE: **09-05-2012**
Chief of Right of Way

COLCHESTER
STP 5600(9)S