


TYPICAL SECTIONS SIDE ROADS

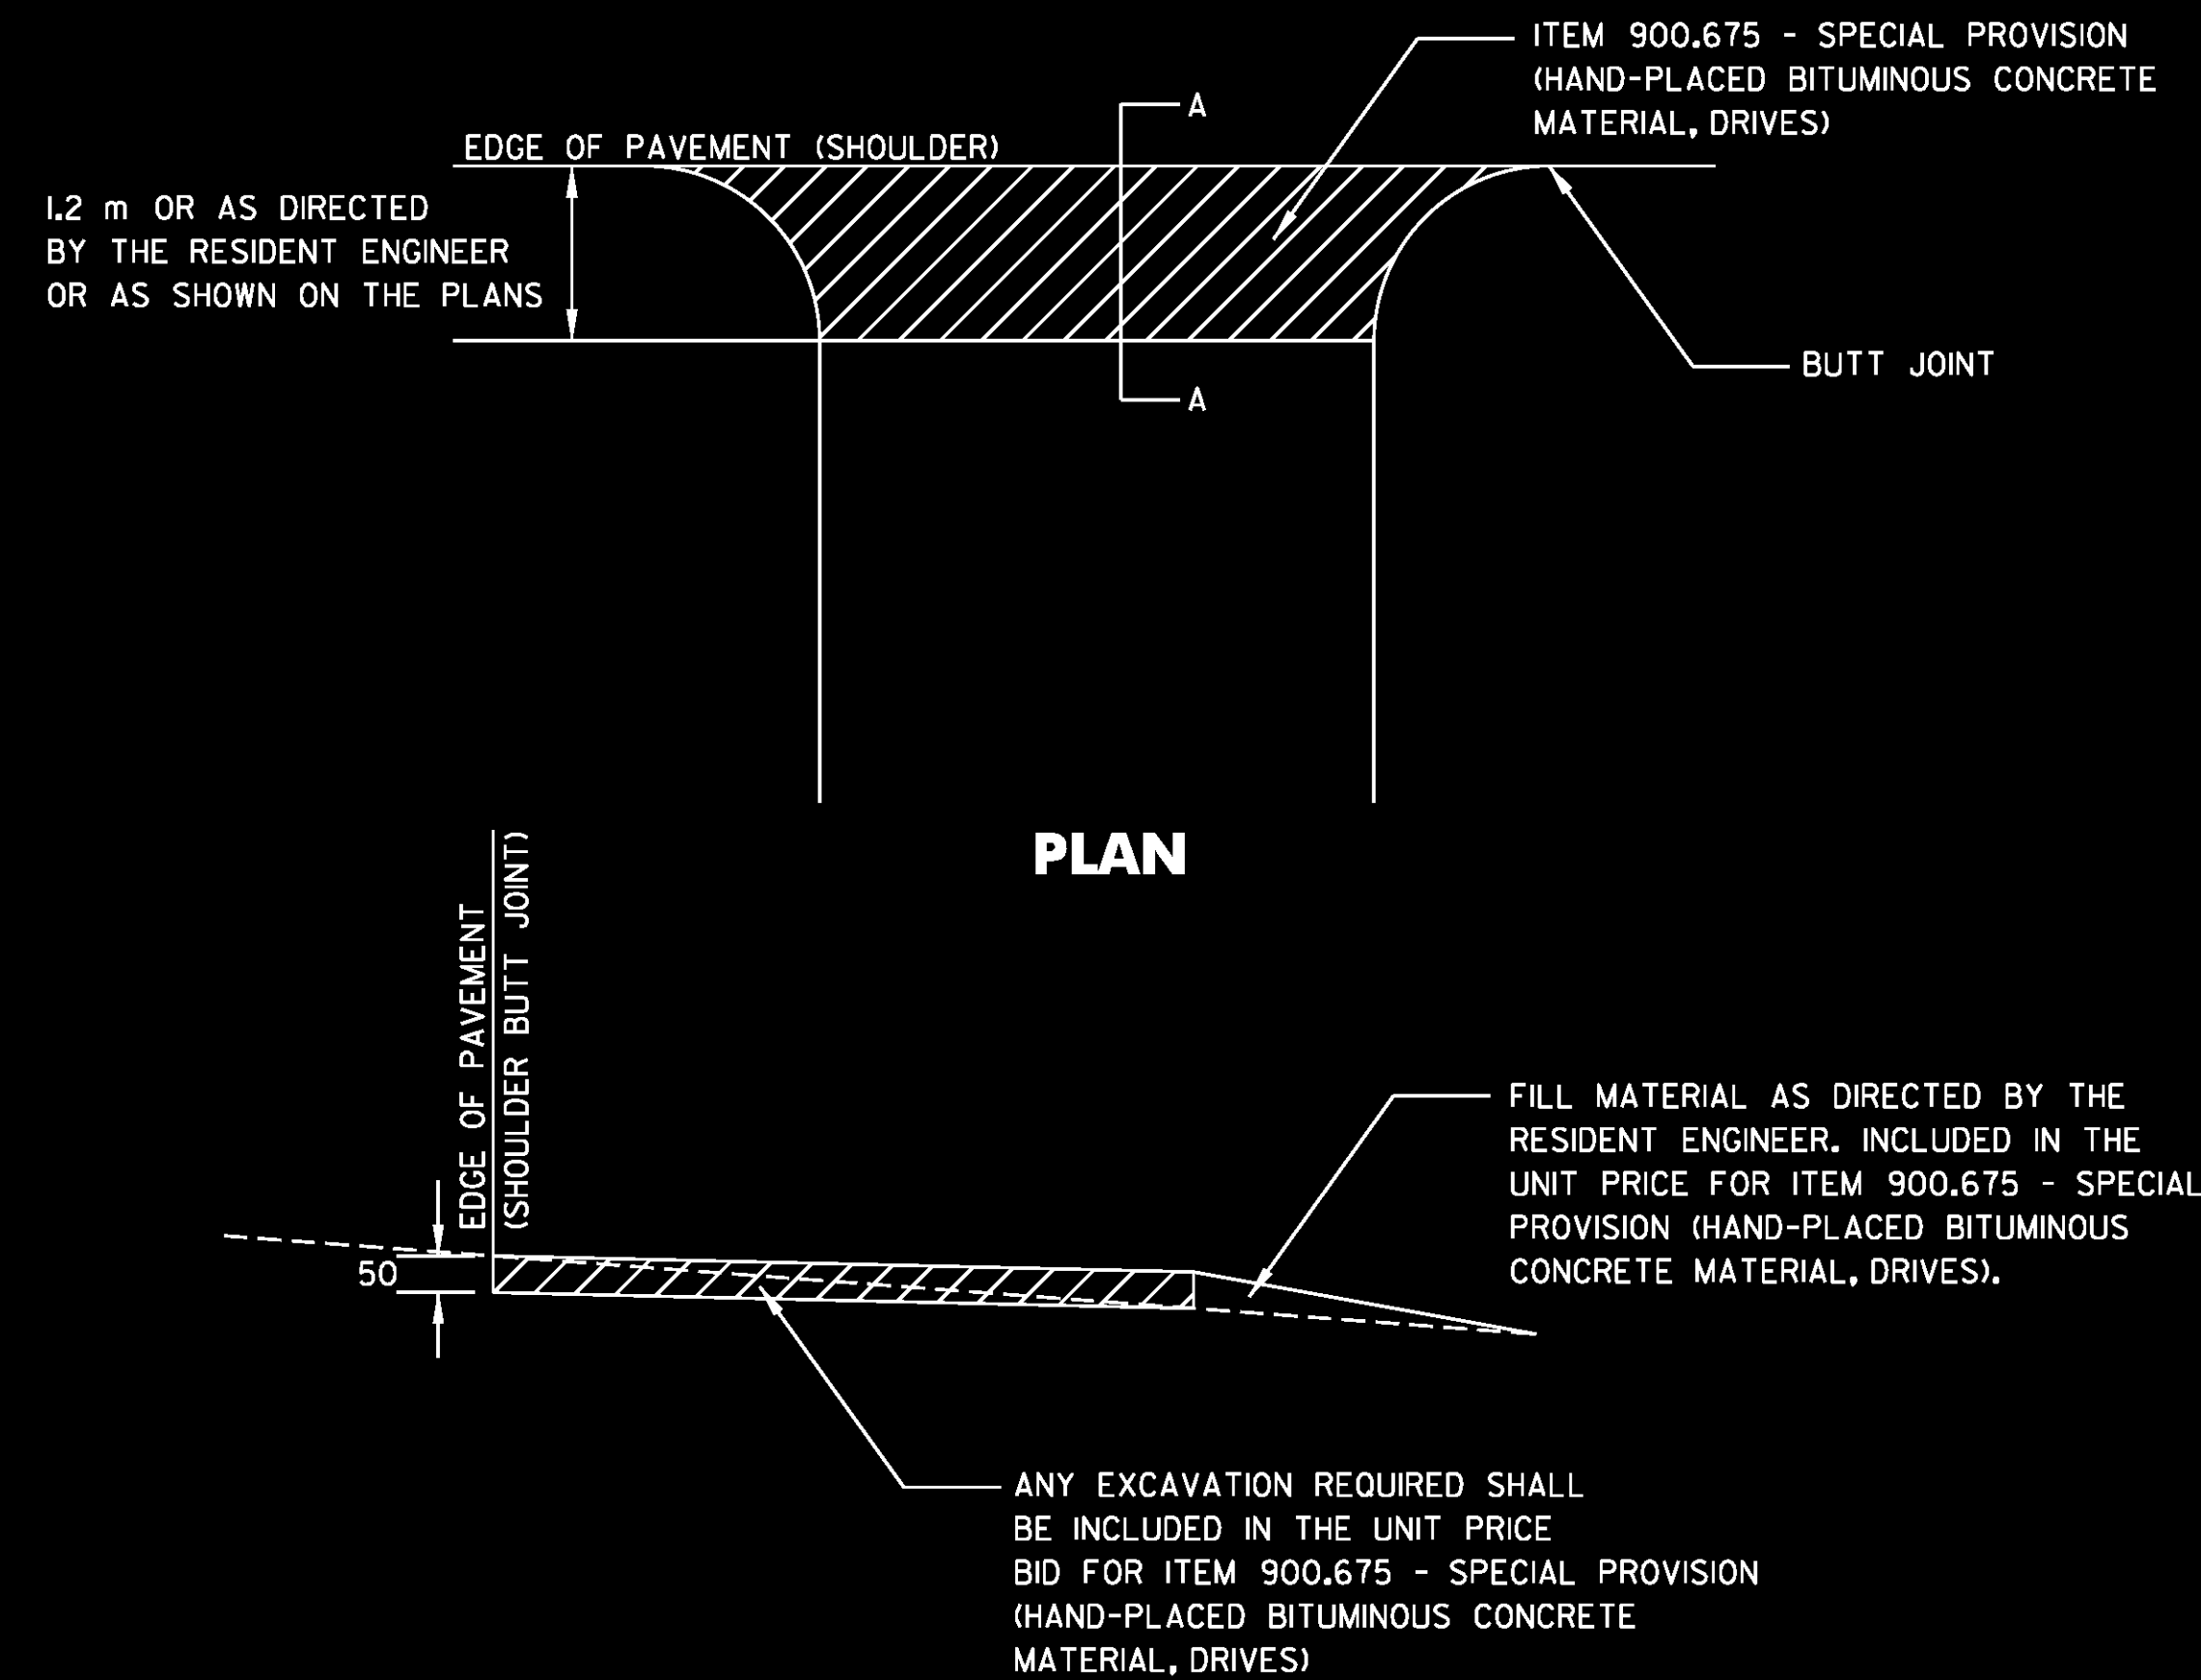


SECTION A-A

STATION	QUANTITY (SQUARE METER)
40+030.000 LT	2.13
40+031.096 RT	13.41
2+757.241 LT	9.48
2+766.892 RT	15.06
3+125.000 RT	15.07
3+263.119 LT	16.1
22+120.000 RT	9.87


DRIVE LOCATION SUMMARY

AREAS FOR ITEM 900.675 - SPECIAL PROVISION (HAND-PLACED BITUMINOUS CONCRETE MATERIAL, DRIVES)

ITEM 900.675 - SPECIAL PROVISION (HAND-PLACED BITUMINOUS CONCRETE MATERIAL, DRIVES)

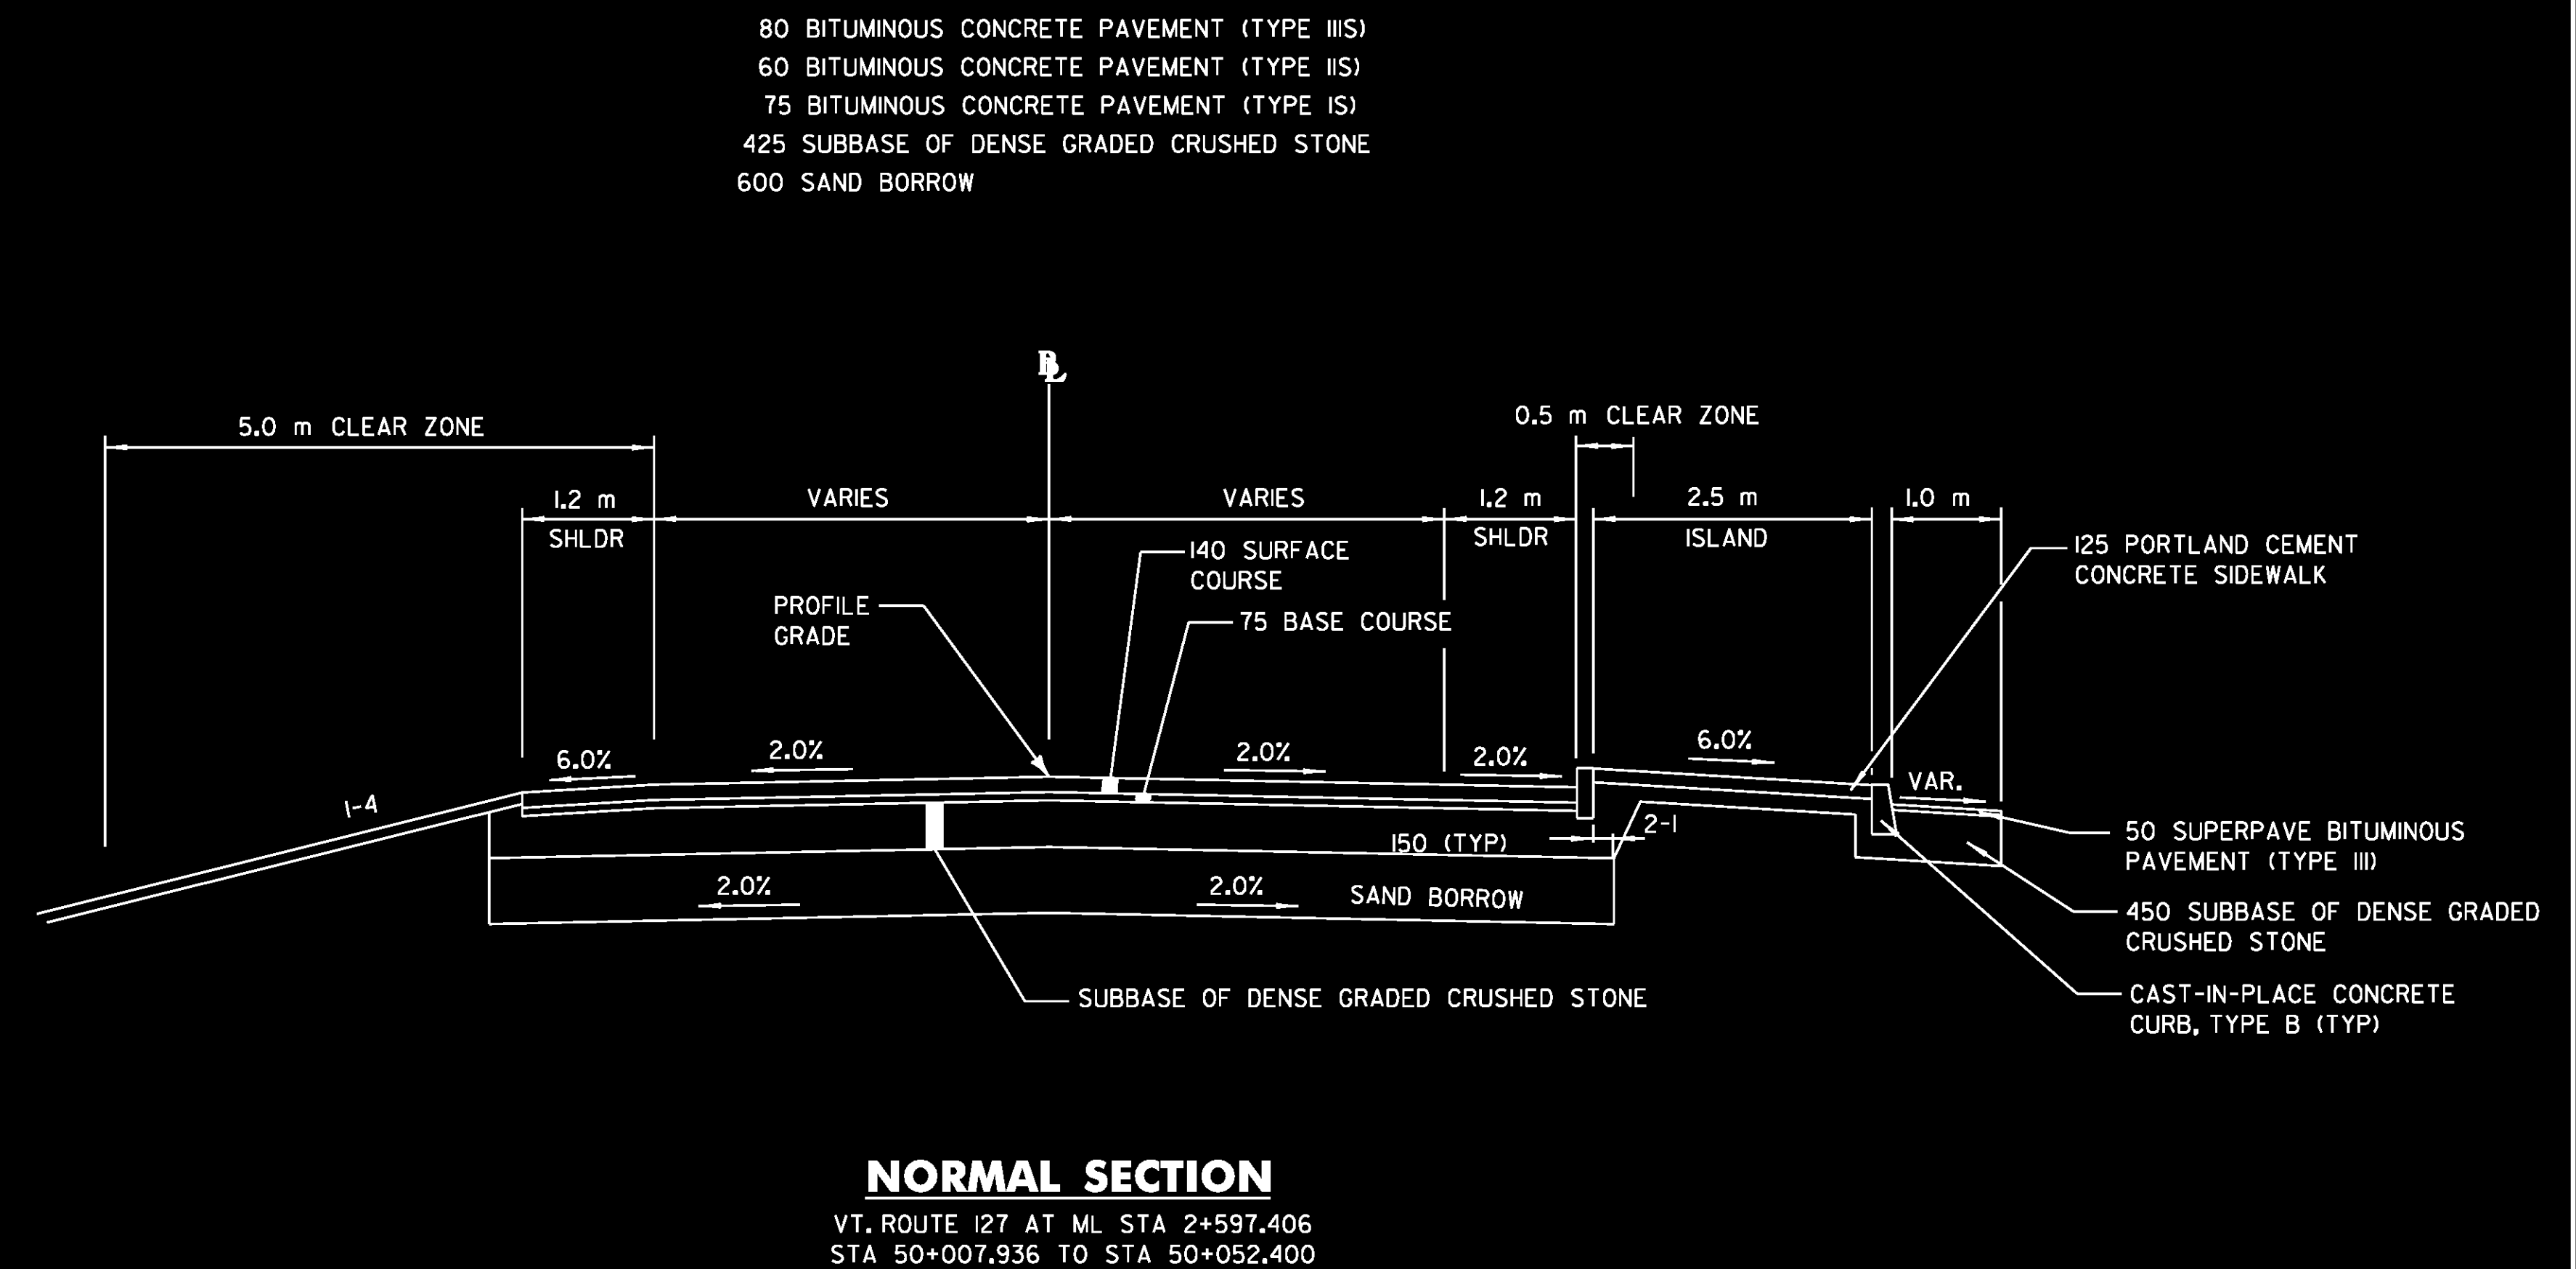

80 BITUMINOUS CONCRETE PAVEMENT (TYPE IIIS)
60 BITUMINOUS CONCRETE PAVEMENT (TYPE IIS)
75 BITUMINOUS CONCRETE PAVEMENT (TYPE IS)
425 SUBBASE OF DENSE GRADED CRUSHED STONE
600 SAND BORROW

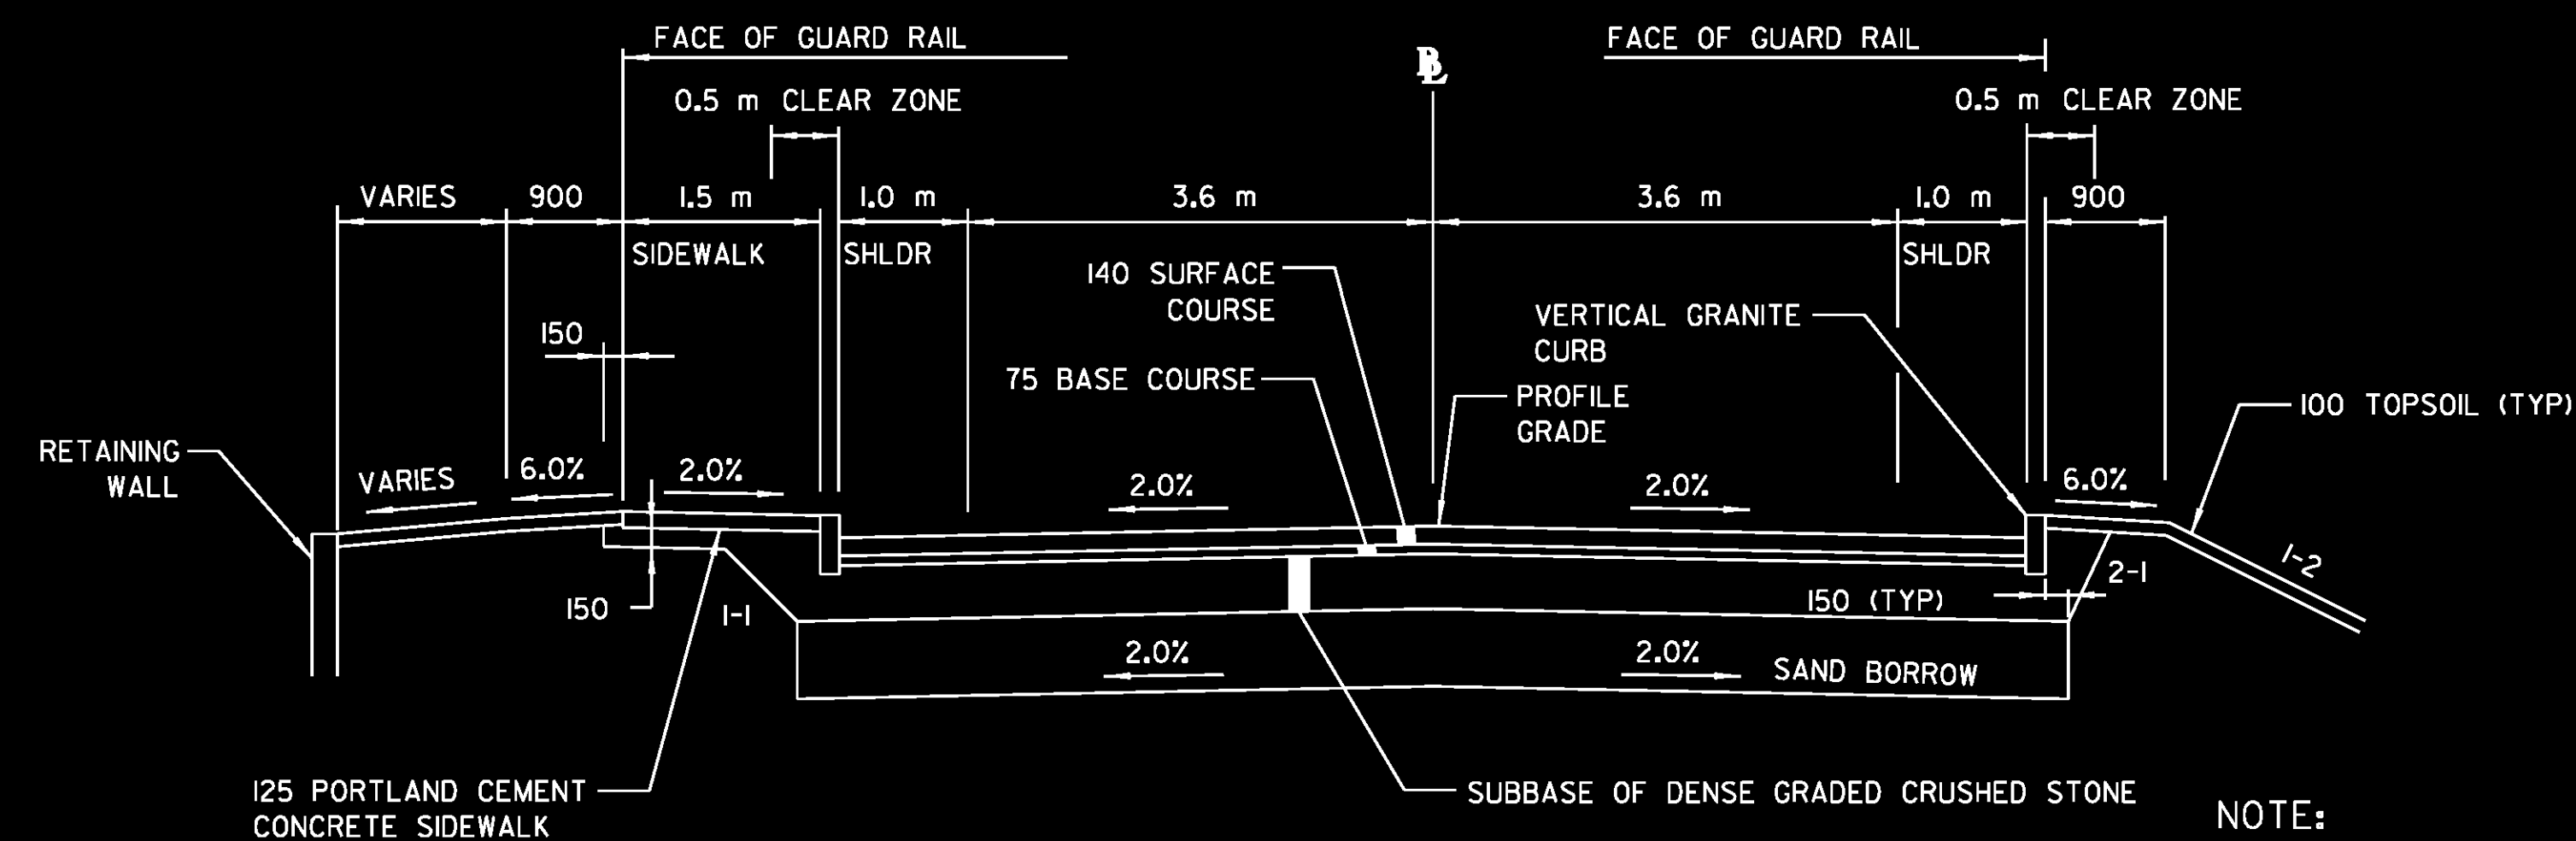

NOTE:
ALL DIMENSIONS IN mm UNLESS OTHERWISE NOTED

PROJECT NAME: COLCHESTER
PROJECT NUMBER: STP 5600(9)S

FILE NAME: r97d206TYP.dgn
PROJECT LEADER: J. SCHULTZ
DESIGNED BY: D. BRYANT
TYPICAL SECTIONS SHEET 3 OF 3

PLOT DATE: 21-FEB-2013
DRAWN BY: T. KELLEY
CHECKED BY: D. BURHANS
SHEET 23 OF 74