


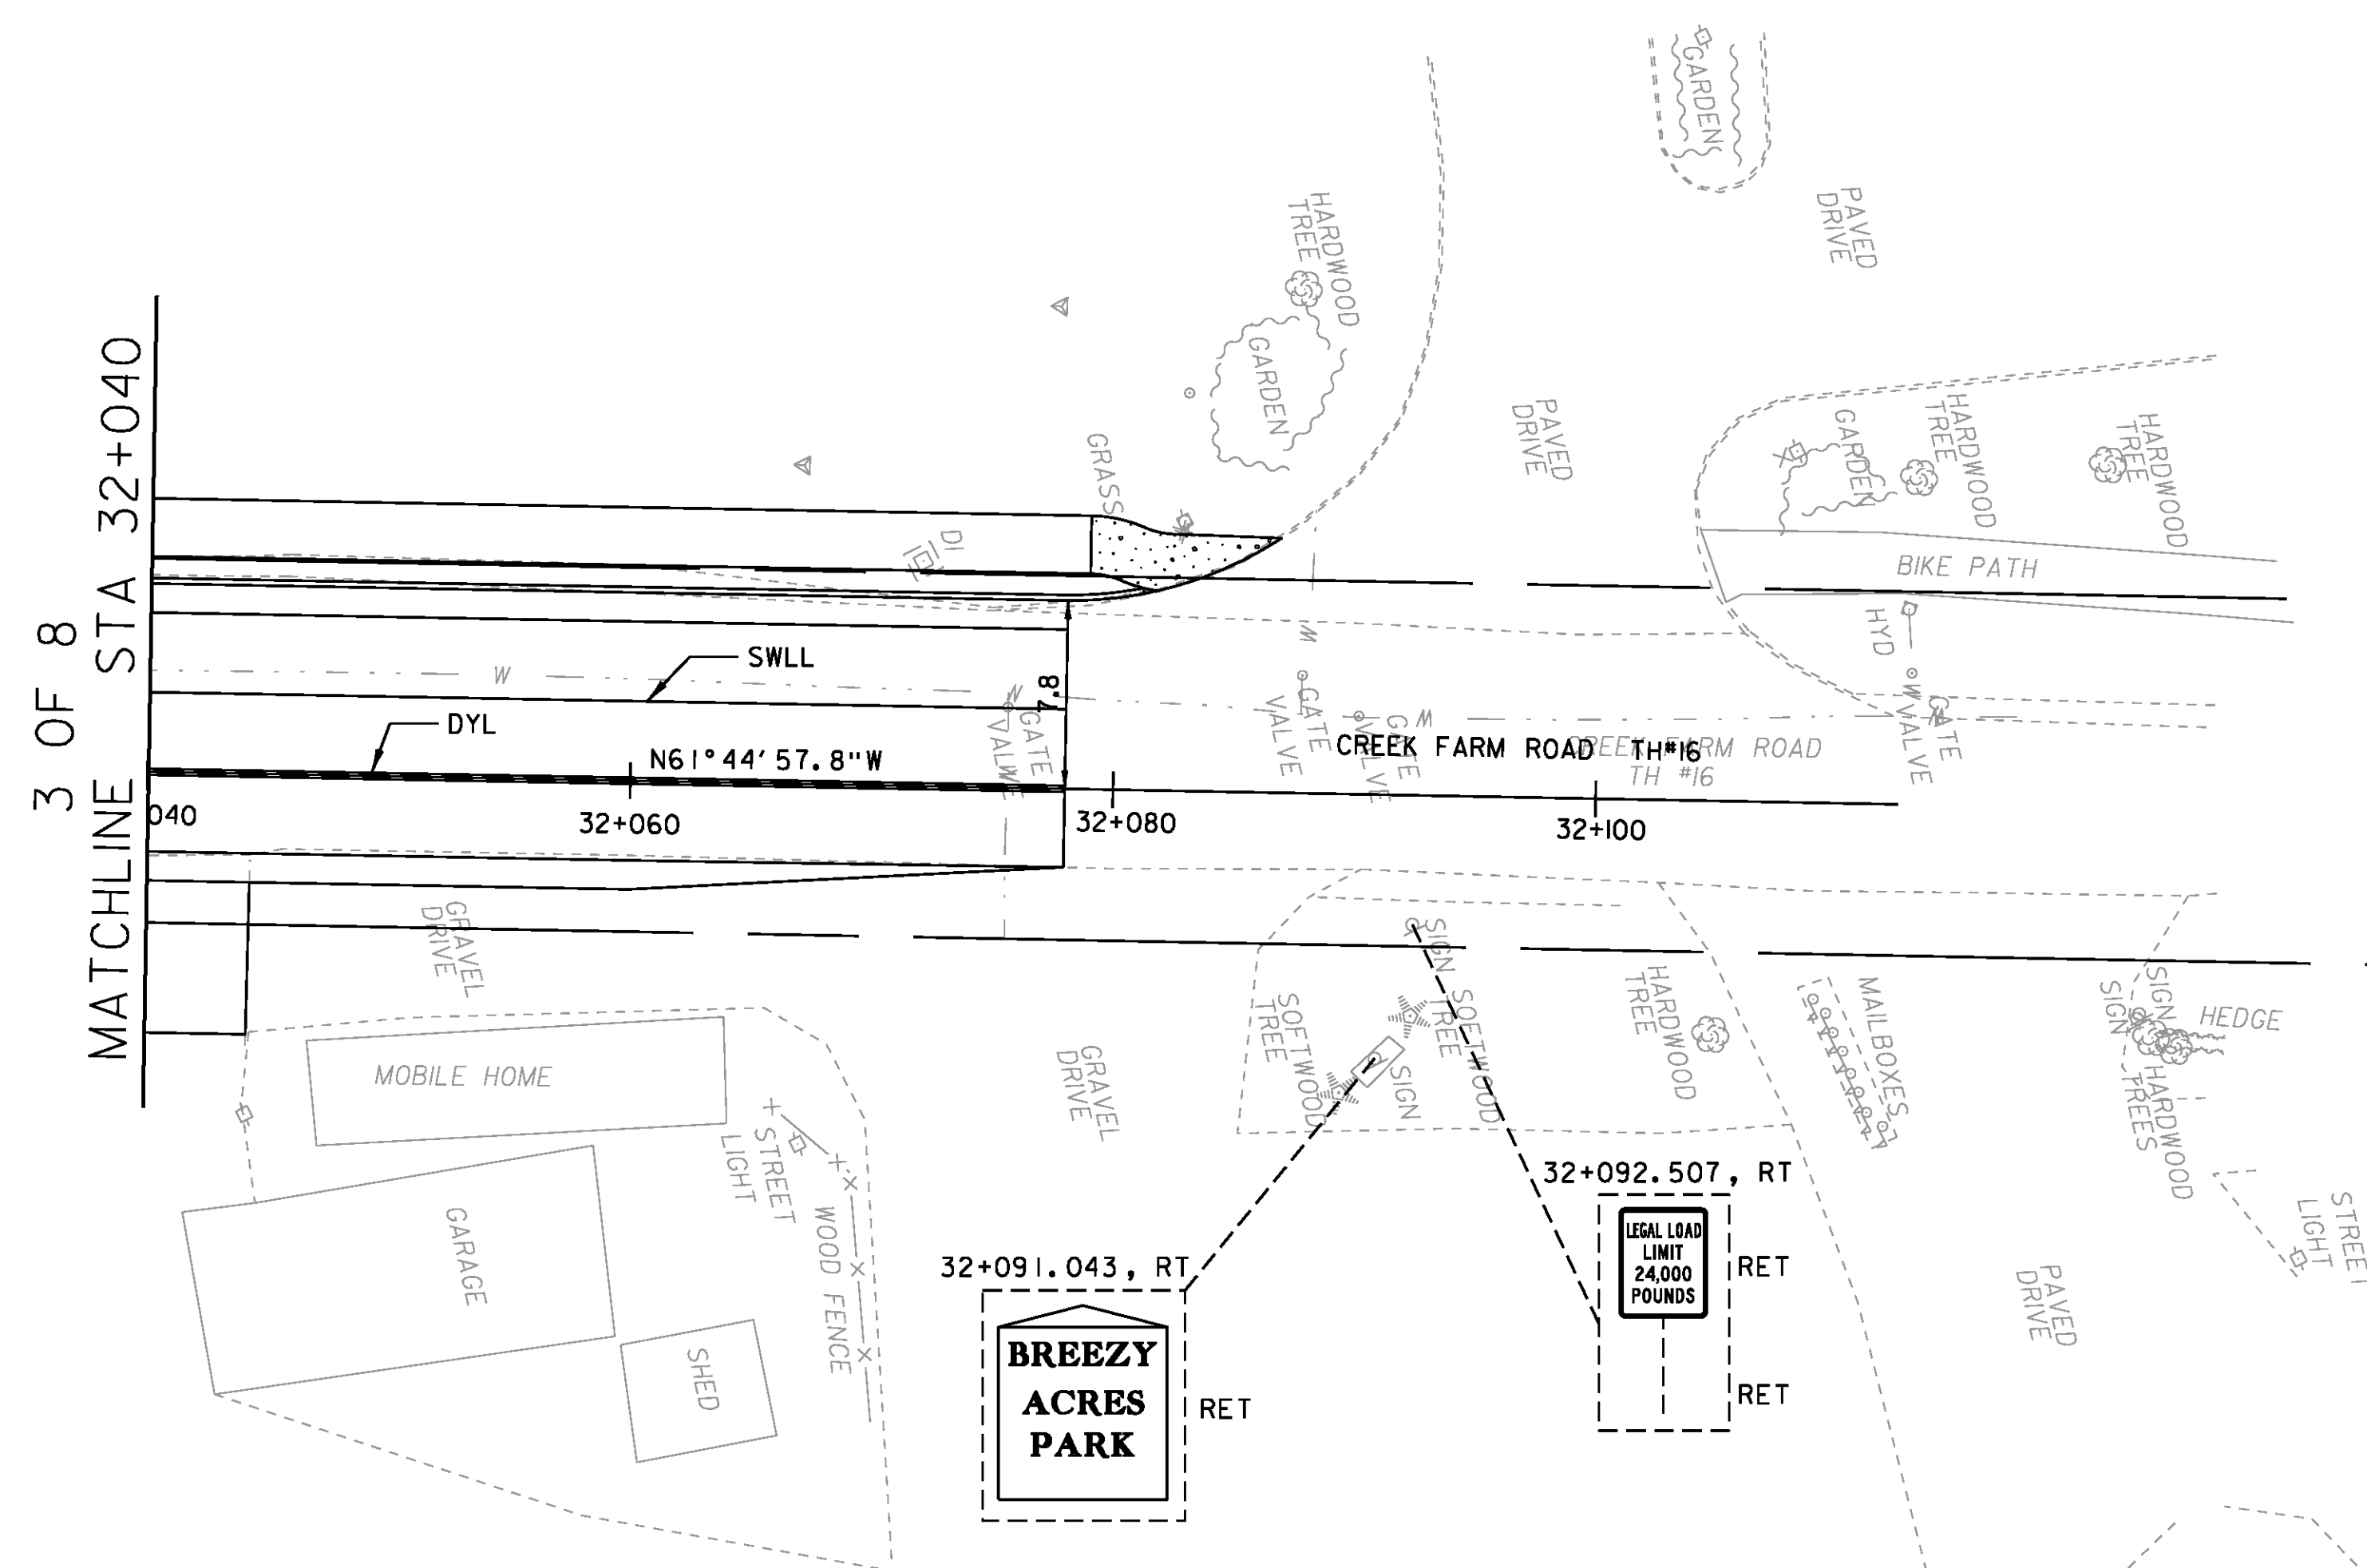

SWLL
32+040.000 LT ~ 32+077.700 LT 37.7 m

DYL
32+040.000 BL ~ 32+077.700 BL 75.4 m

1. ALL SIGNS AND POSTS ARE TO BE REMOVED UNLESS OTHERWISE NOTED.
2. FOR ABBREVIATIONS, LEGENDS AND ADDITIONAL NOTES, SEE EXISTING SIGNING/PVM'T MARKING SHEET 1 OF 8.
3. REFER TO PROPOSED SIGNING/PVMN'T MARKING SHEETS FOR PAVEMENT MARKING RELATED DIMENSIONS.



FILE NAME: r97d206SPME8.dgn	PLOT DATE: 21-FEB-2013
PROJECT LEADER: J. SCHULTZ	DRAWN BY: T. KELLEY
DESIGNED BY: D. BRYANT	CHECKED BY: D. BURHANS
EXIST SIGN/TEMP, PVMT MARK, SHEET 8 OF 8 SHEET 66 OF 74	