


WI-10L (MOD)

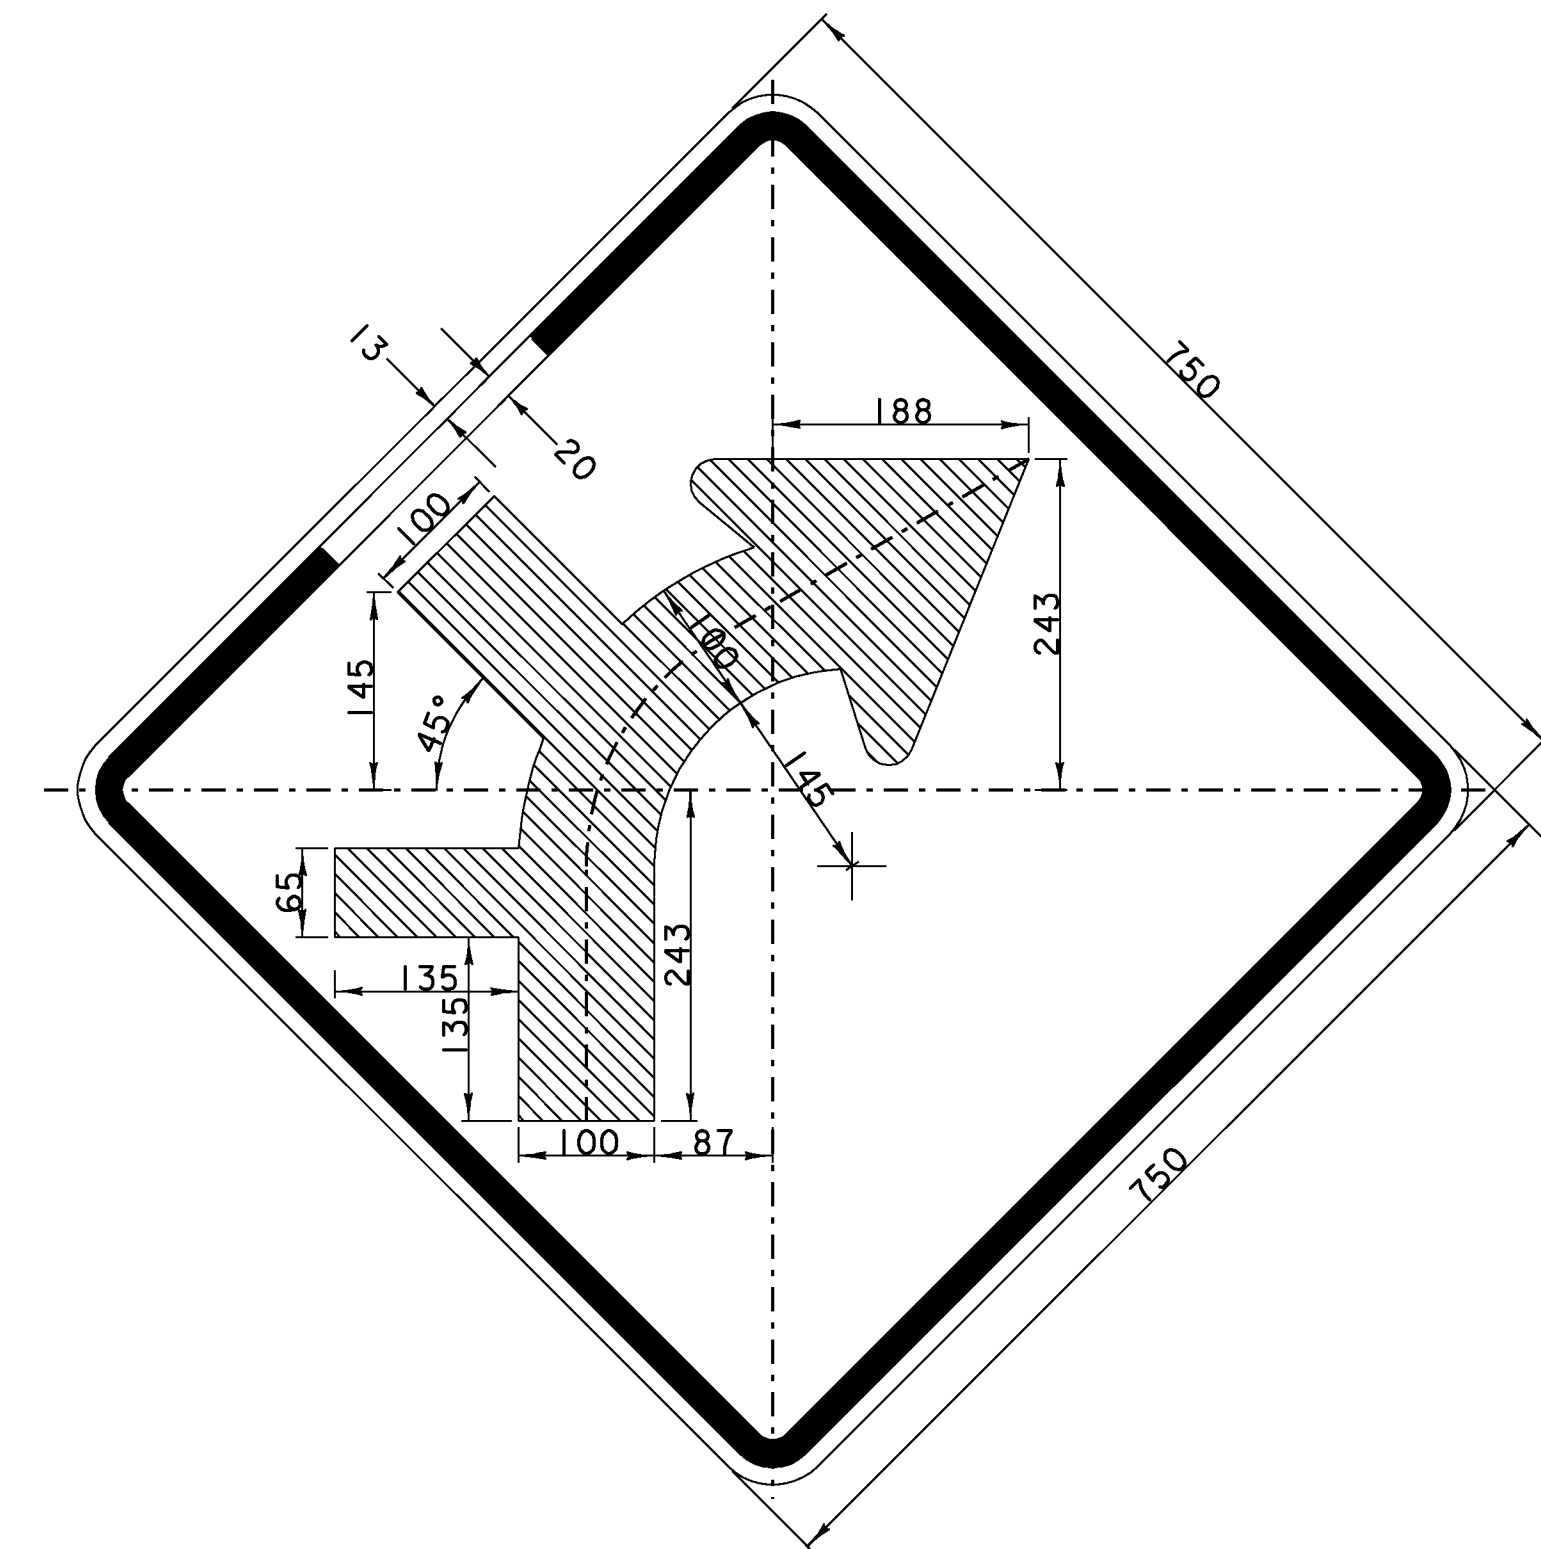

WI-10R (MOD)

PROJECT NAME:	EAST MONTEPELIER	FILE NAME:	+98b028constructionsigns.dgn	PLOT DATE:	22-MAR-2010
PROJECT NUMBER:	STPG 028 - 3(35)S	PROJECT LEADER:	J. SCHULTZ	DRAWN BY:	D. LYMAN
		DESIGNED BY:	J. GRUCHACZ	CHECKED BY:	J. DEVLIN
		CONSTRUCTION SIGNS DETAIL SHEET		SHEET	27 OF 142