



**900.640 SPECIAL PROVISION
(150MM UNDERDRAIN PIPE, DRY SWALE)
PLAN**

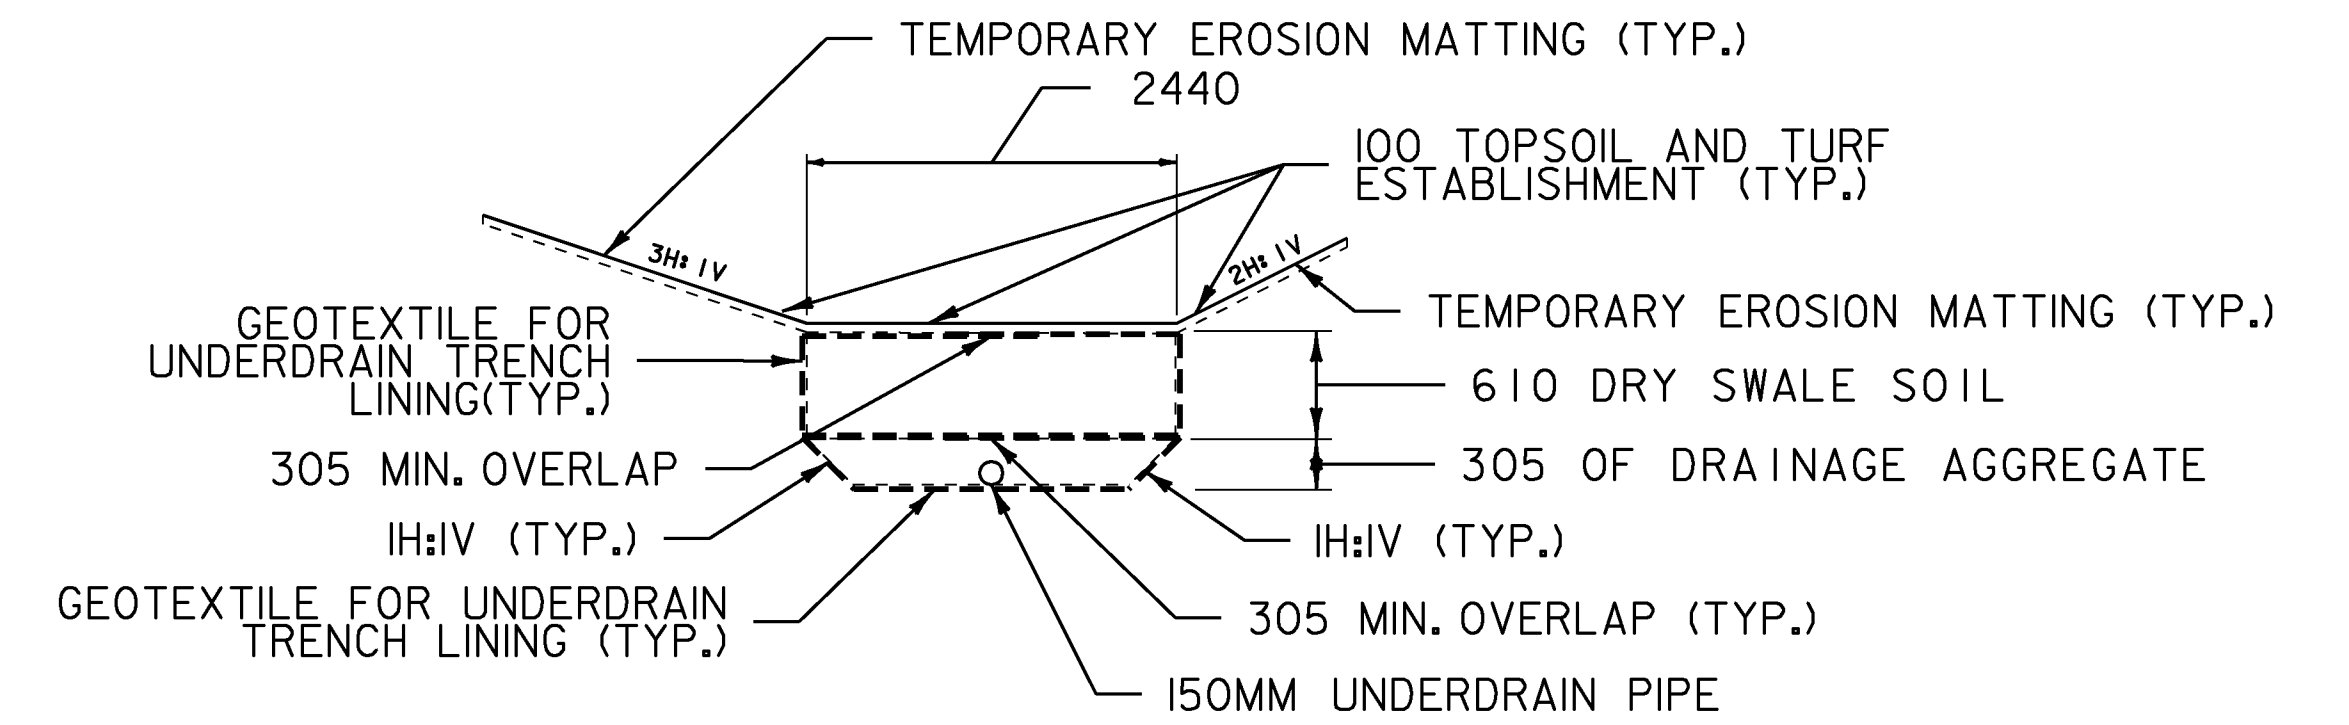


**900.640 SPECIAL PROVISION
(150MM UNDERDRAIN PIPE, DRY SWALE)
US ROUTE 2
4+800.00 RT - 4+825.00 RT
NOT TO SCALE**

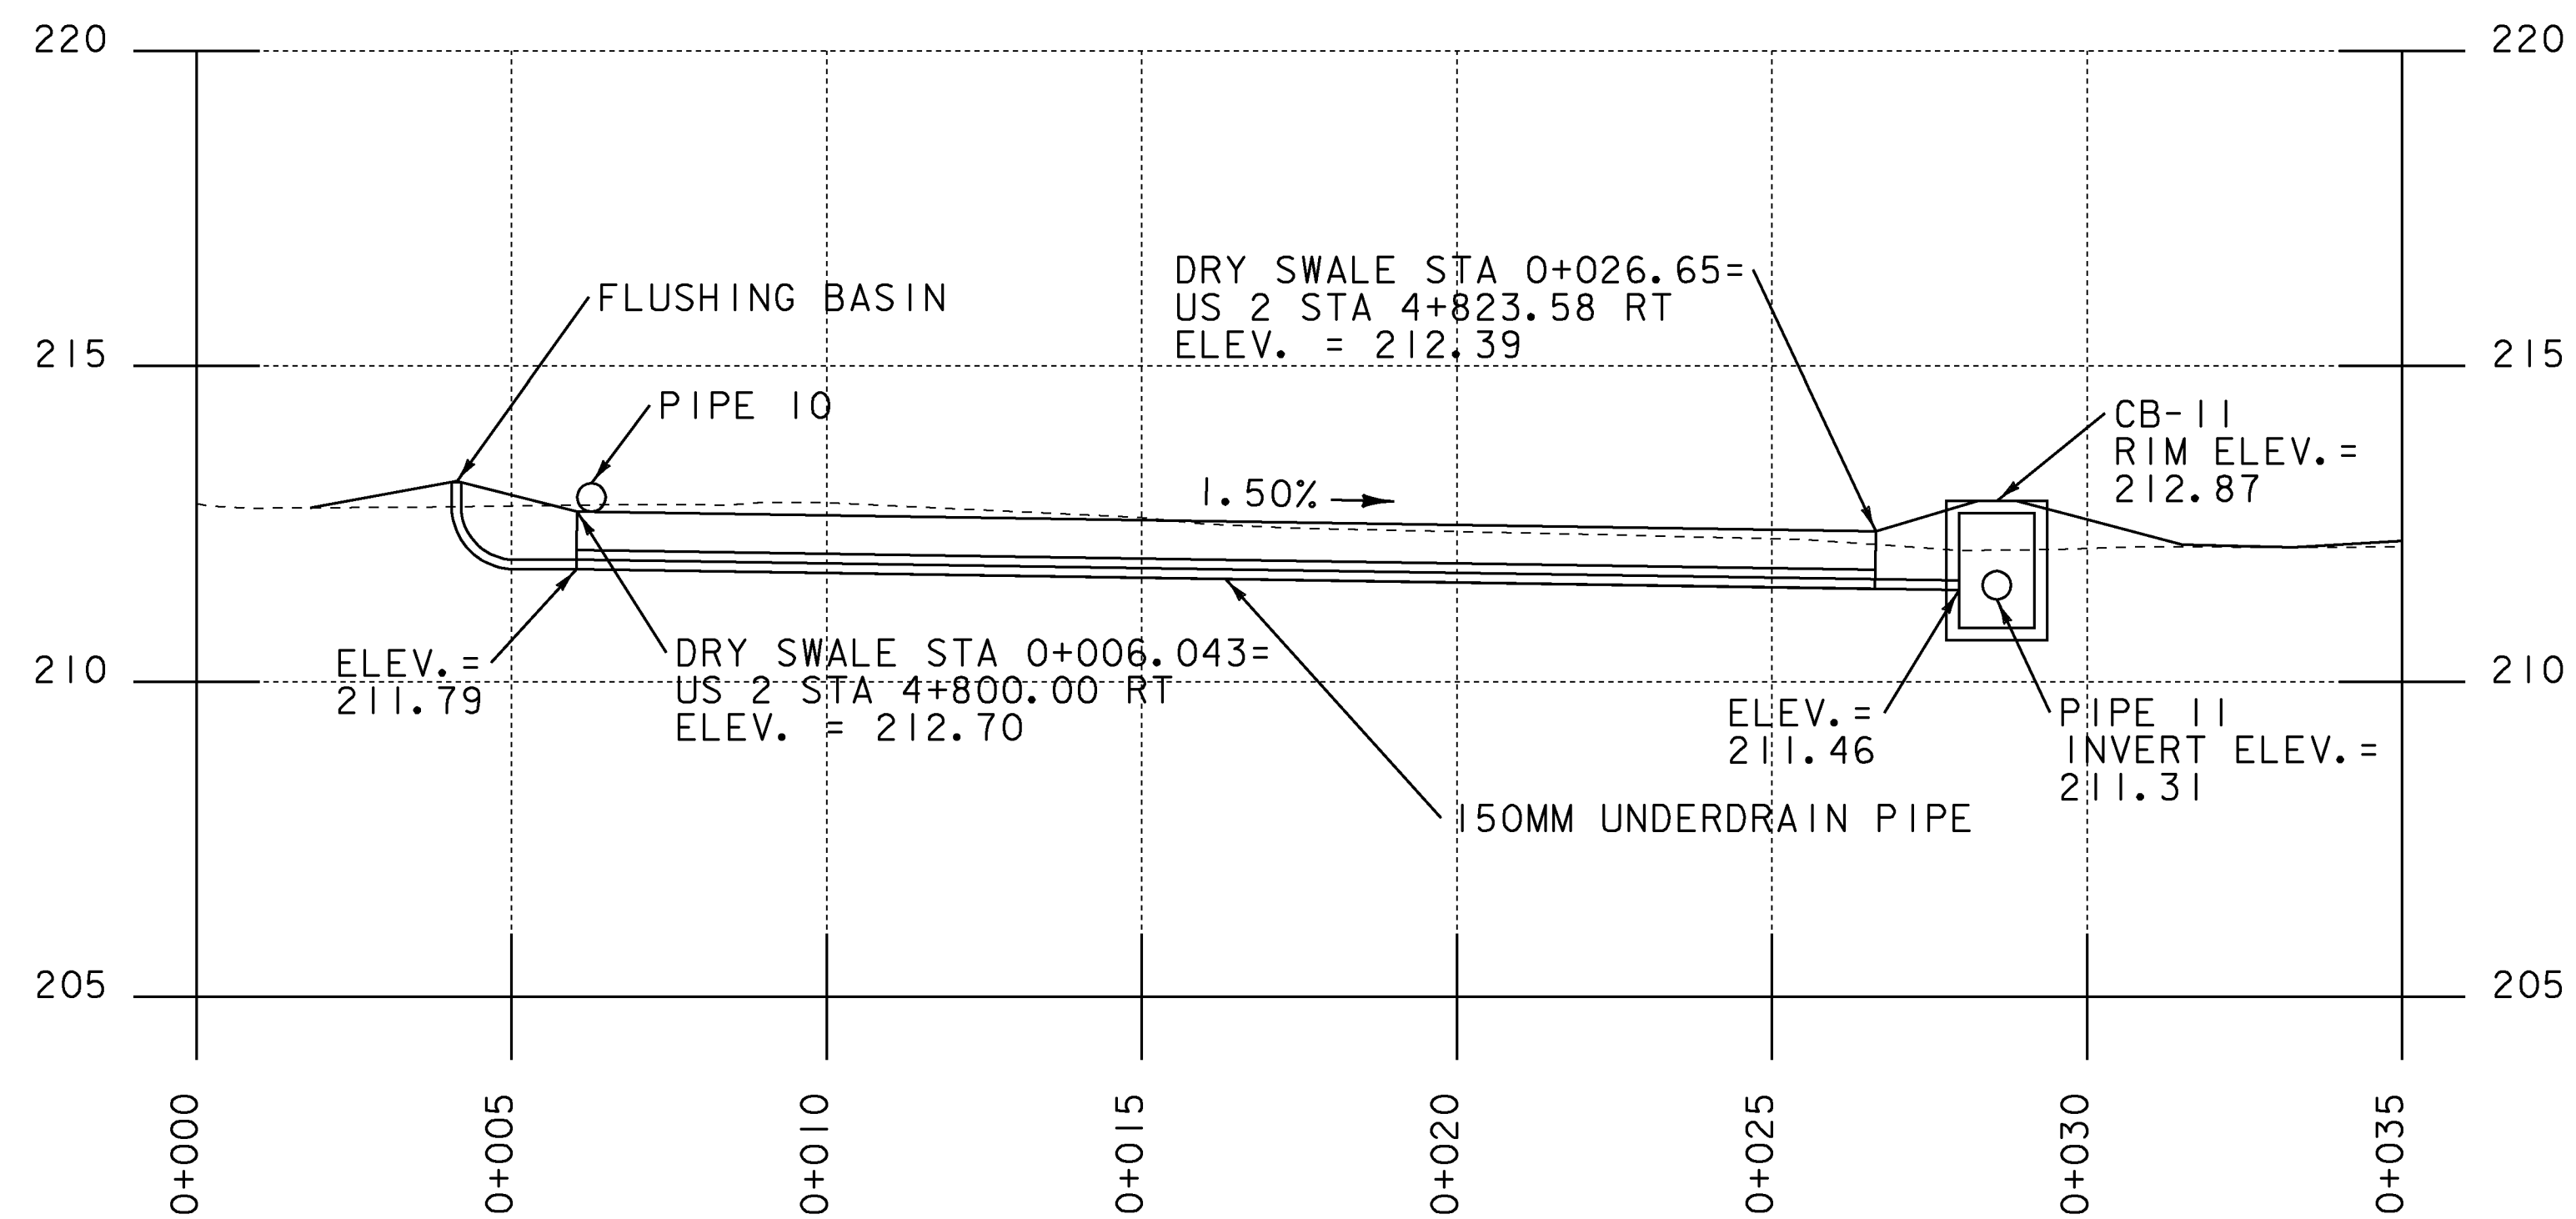

**900.640 SPECIAL PROVISION
(150MM UNDERDRAIN PIPE, DRY SWALE)
PROFILE**

DRY SWALE NOTES

1. THE CONTRACTOR SHALL WRAP GEOTEXTILE FOR UNDERDRAIN TRENCH LINING AROUND THE DRY SWALE SOIL AND DRAINAGE AGGREGATE SEPARATELY WITH A MINIMUM OF 305MM OVERLAP AT ENDS.
2. THE CONTRACTOR SHALL PLACE TEMPORARY EROSION MATTING WITH GRASS AND SEED OVER THE DRY SWALE SOIL.
3. PAYMENT FOR ITEM 900.640, "SPECIAL PROVISION (150MM UNDERDRAIN PIPE, DRY SWALE)" SHALL INCLUDE 150MM UNDERDRAIN, DRAINAGE AGGREGATE, DRY SWALE SOIL, AND GEOTEXTILE FOR UNDERDRAIN TRENCH LINING. PAYMENT FOR EXCAVATION SHALL BE MADE UNDER ITEM 204.20, "TRENCH EXCAVATION OF EARTH".

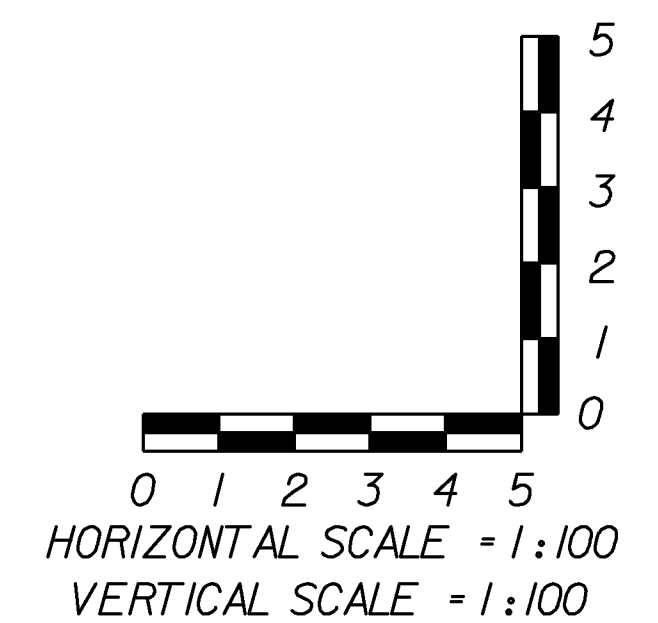

PROJECT NAME:	EAST MONTPELIER
PROJECT NUMBER:	STPG 028 - 3(35)S
FILE NAME:	+98b028+typ.dgn
PROJECT LEADER:	J. SCHULTZ
DESIGNED BY:	J. GRUCHACZ
STORMWATER TREATMENT DETAIL SHEET	
PLOT DATE:	29-MAR-2010
DRAWN BY:	D. LYMAN
CHECKED BY:	J. DEVLIN
SHEET	47 OF 142