
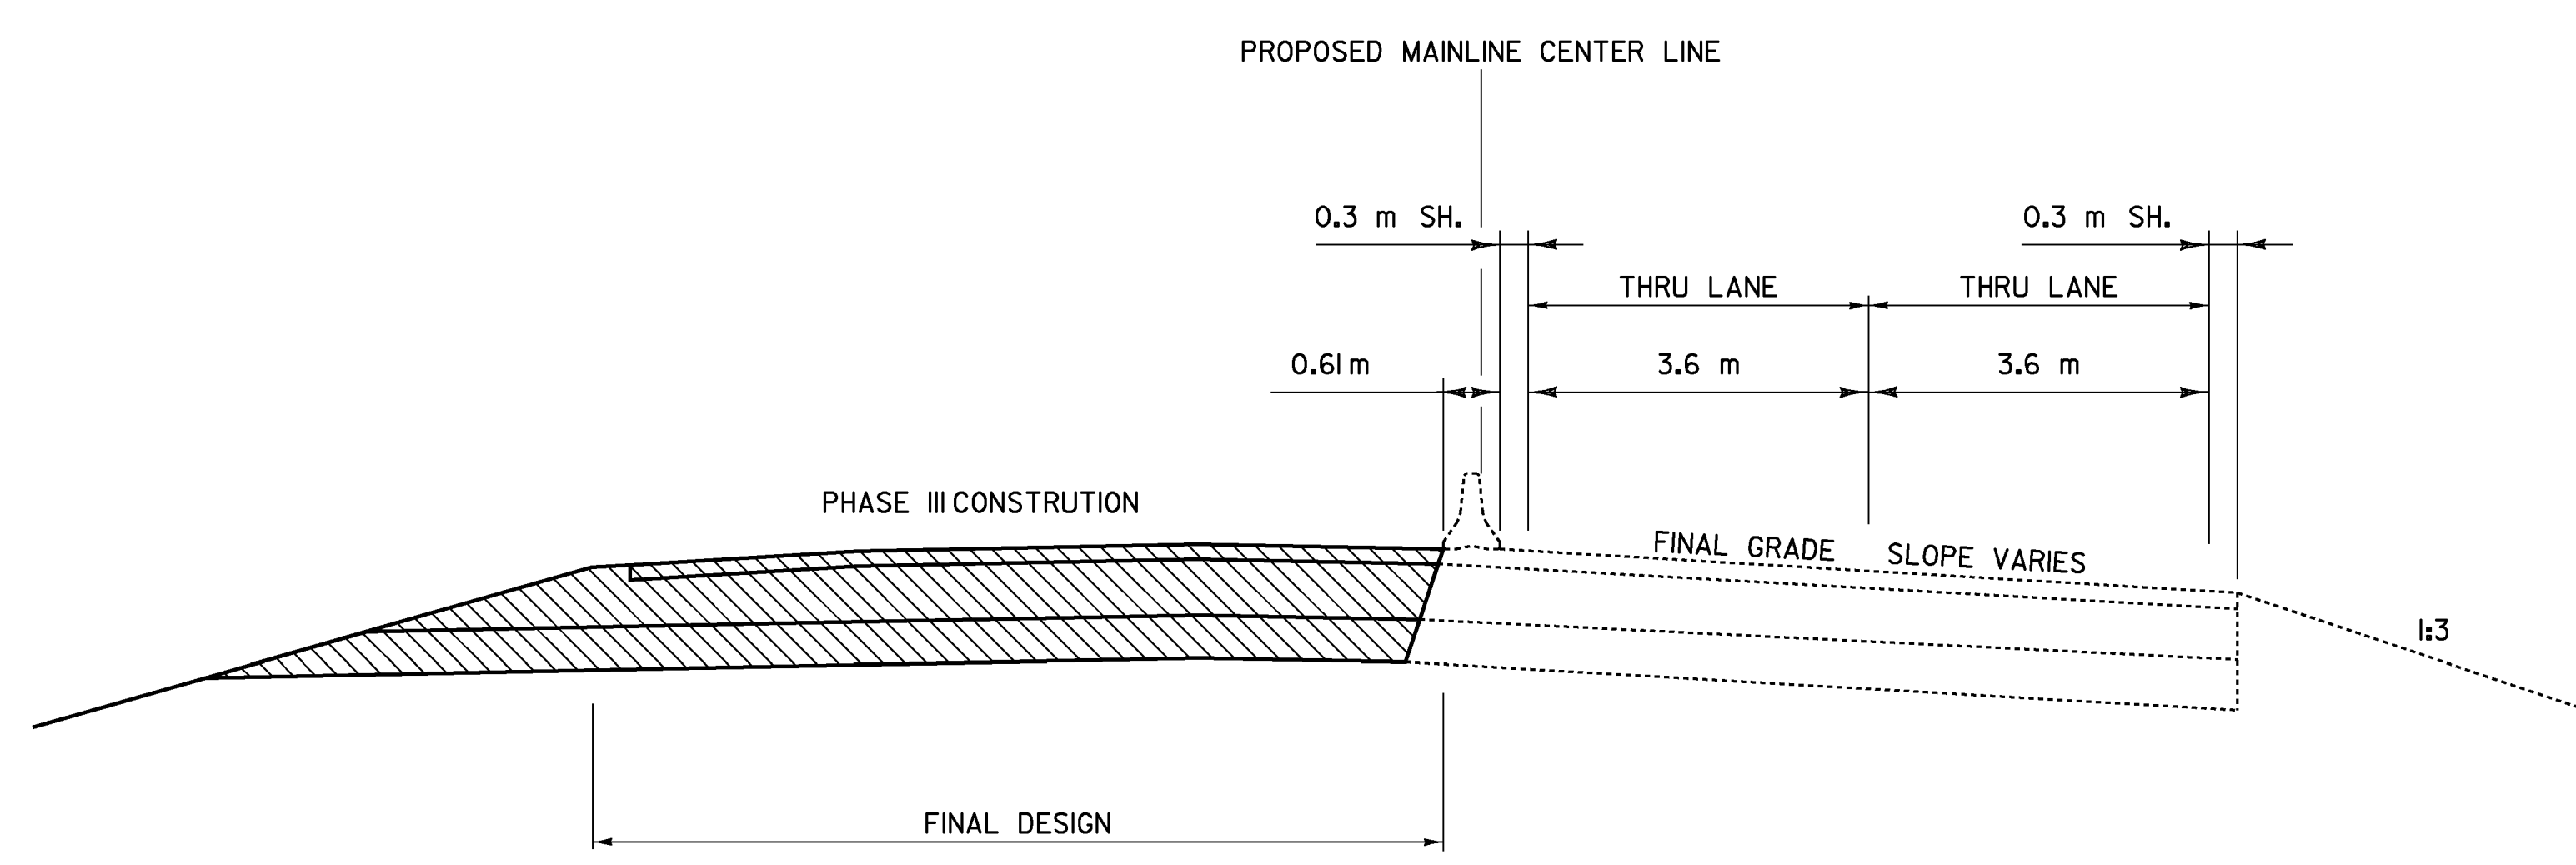


US 2 - PHASE I & II
(NOT TO SCALE)

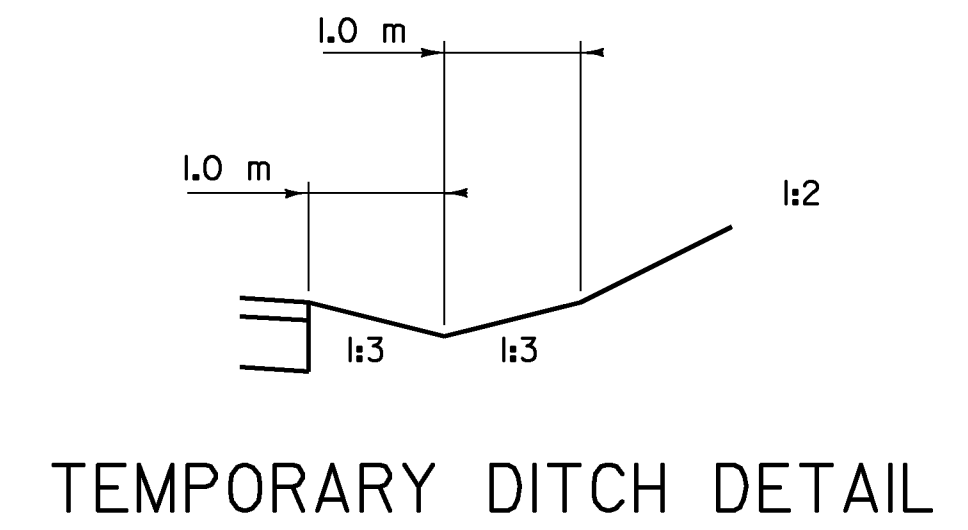

US 2 - PHASE III
(NOT TO SCALE)

TEMPORARY WIDENING GENERAL NOTES

1. DURING TEMPORARY WIDENING FOR PHASE I & II, FULL DEPTH RECONSTRUCTION SHALL OCCUR WITHIN THE MAINLINE TYPICAL SECTION LIMITS AND/OR THE TEMPORARY DETOUR LIMITS
2. THE PAVEMENT WEARING COURSE SHALL BE APPLIED AFTER FULL DEPTH RECONSTRUCTION HAS BEEN COMPLETED
3. REFERENCE TRAFFIC CONTROL PLAN SHEETS FOR ALL ALIGNMENT SHIFTS
4. THE TEMPORARY WIDENING FOR PHASE I & II TRAFFIC SHALL BE REMOVED AFTER THE COMPLETION OF ALL PHASE III CONSTRUCTION
5. PAYMENT FOR THE TEMPORARY WIDENING WILL BE MADE UNDER ITEM NO. 900.645 (TEMPORARY ROADWAY)

LEGEND	
	= PHASE I CONSTRUCTION
	= TEMPORARY WIDENING FOR PHASE I & II TRAFFIC
	= PHASE III CONSTRUCTION

PROJECT NAME: EAST MONTEPELIER	PLOT DATE: 22-MAR-2010
PROJECT NUMBER: STPG 028 - 3(35)S	DRAWN BY: D. LYMAN
FILE NAME: +98b028trafcontrl.dgn	CHECKED BY: J. DEVLIN
PROJECT LEADER: J. SCHULTZ	SHEET 86 OF 142
DESIGNED BY: J. GRUCHACZ	
TRAFFIC CONTROL TYPICAL SHEET	