



100+060.00

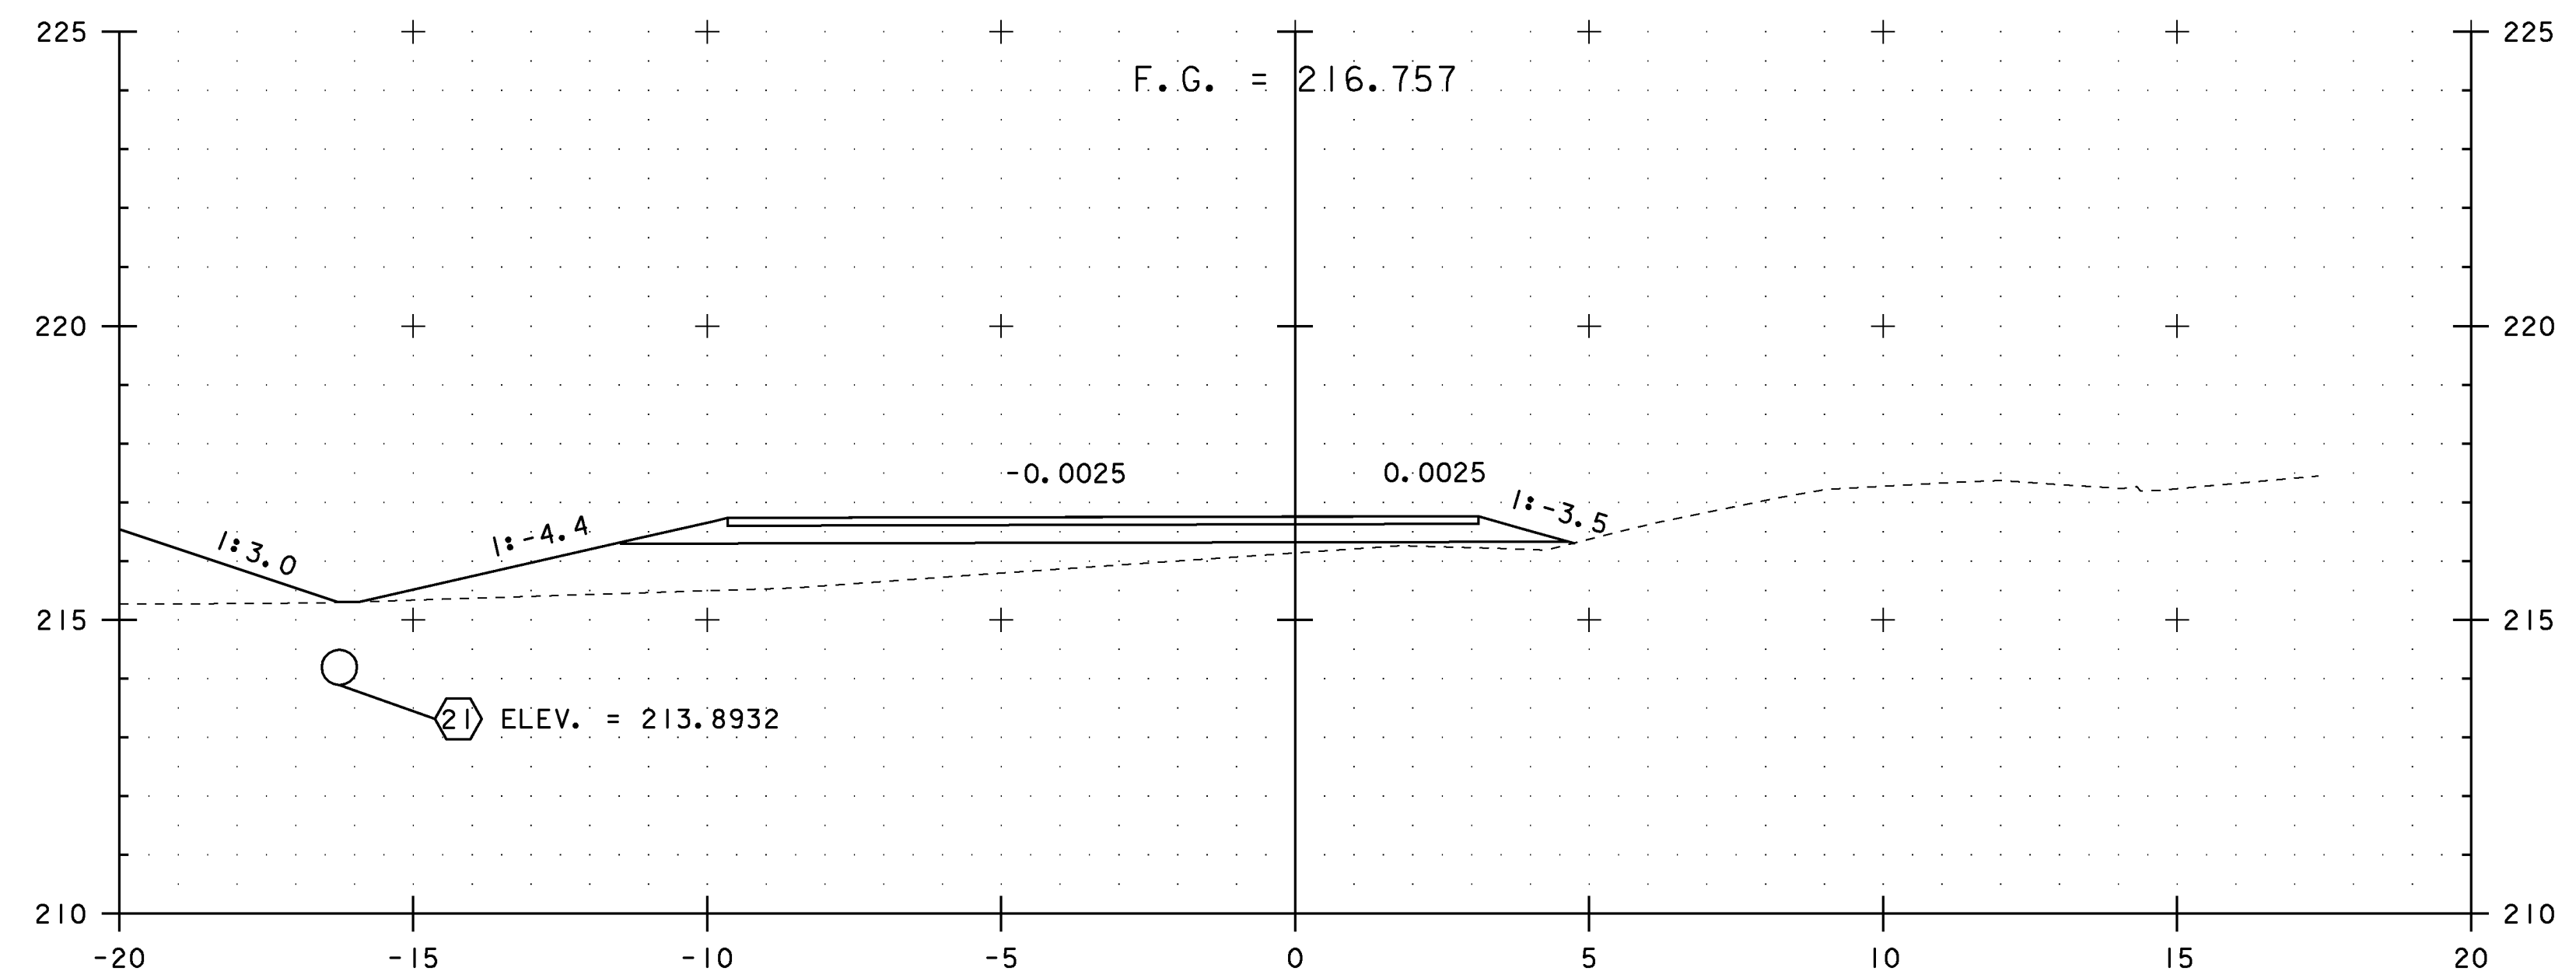

PT 100+049.80

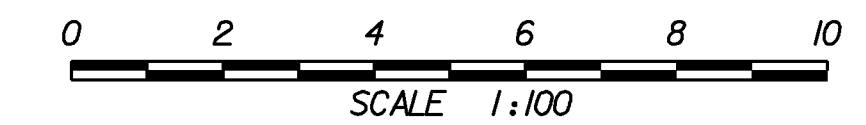

NOTES:

1. ALL BURIED UTILITIES ARE EXISTING, THE LOCATIONS ARE APPROXIMATE AND ARE TO REMAIN UNDISTURBED
2. DRAINAGE FEATURES DISPLAYED ON CROSS SECTIONS ARE PROJECTED. SEE DRAINAGE DETAIL SHEETS, LAYOUTS AND PROFILES FOR TRUE LOCATIONS

STA. 100+049.80 TO STA. 100+060

PROJECT NAME: EAST MONTEPELIER  
PROJECT NUMBER: STPG 028 - 3(35)S

|                                   |                        |
|-----------------------------------|------------------------|
| FILE NAME: +98b028xsl.dgn         | PLOT DATE: 22-MAR-2010 |
| PROJECT LEADER: J. SCHULTZ        | DRAWN BY: D. LYMAN     |
| DESIGNED BY: J. GRUCHACZ          | CHECKED BY: J. DEVLIN  |
| PARKING LOT CROSS SECTION SHEET 3 | SHEET 139 OF 142       |