



WI-4R
MATERIALS & COLORS:
PER VAOT STANDARD E-I55M

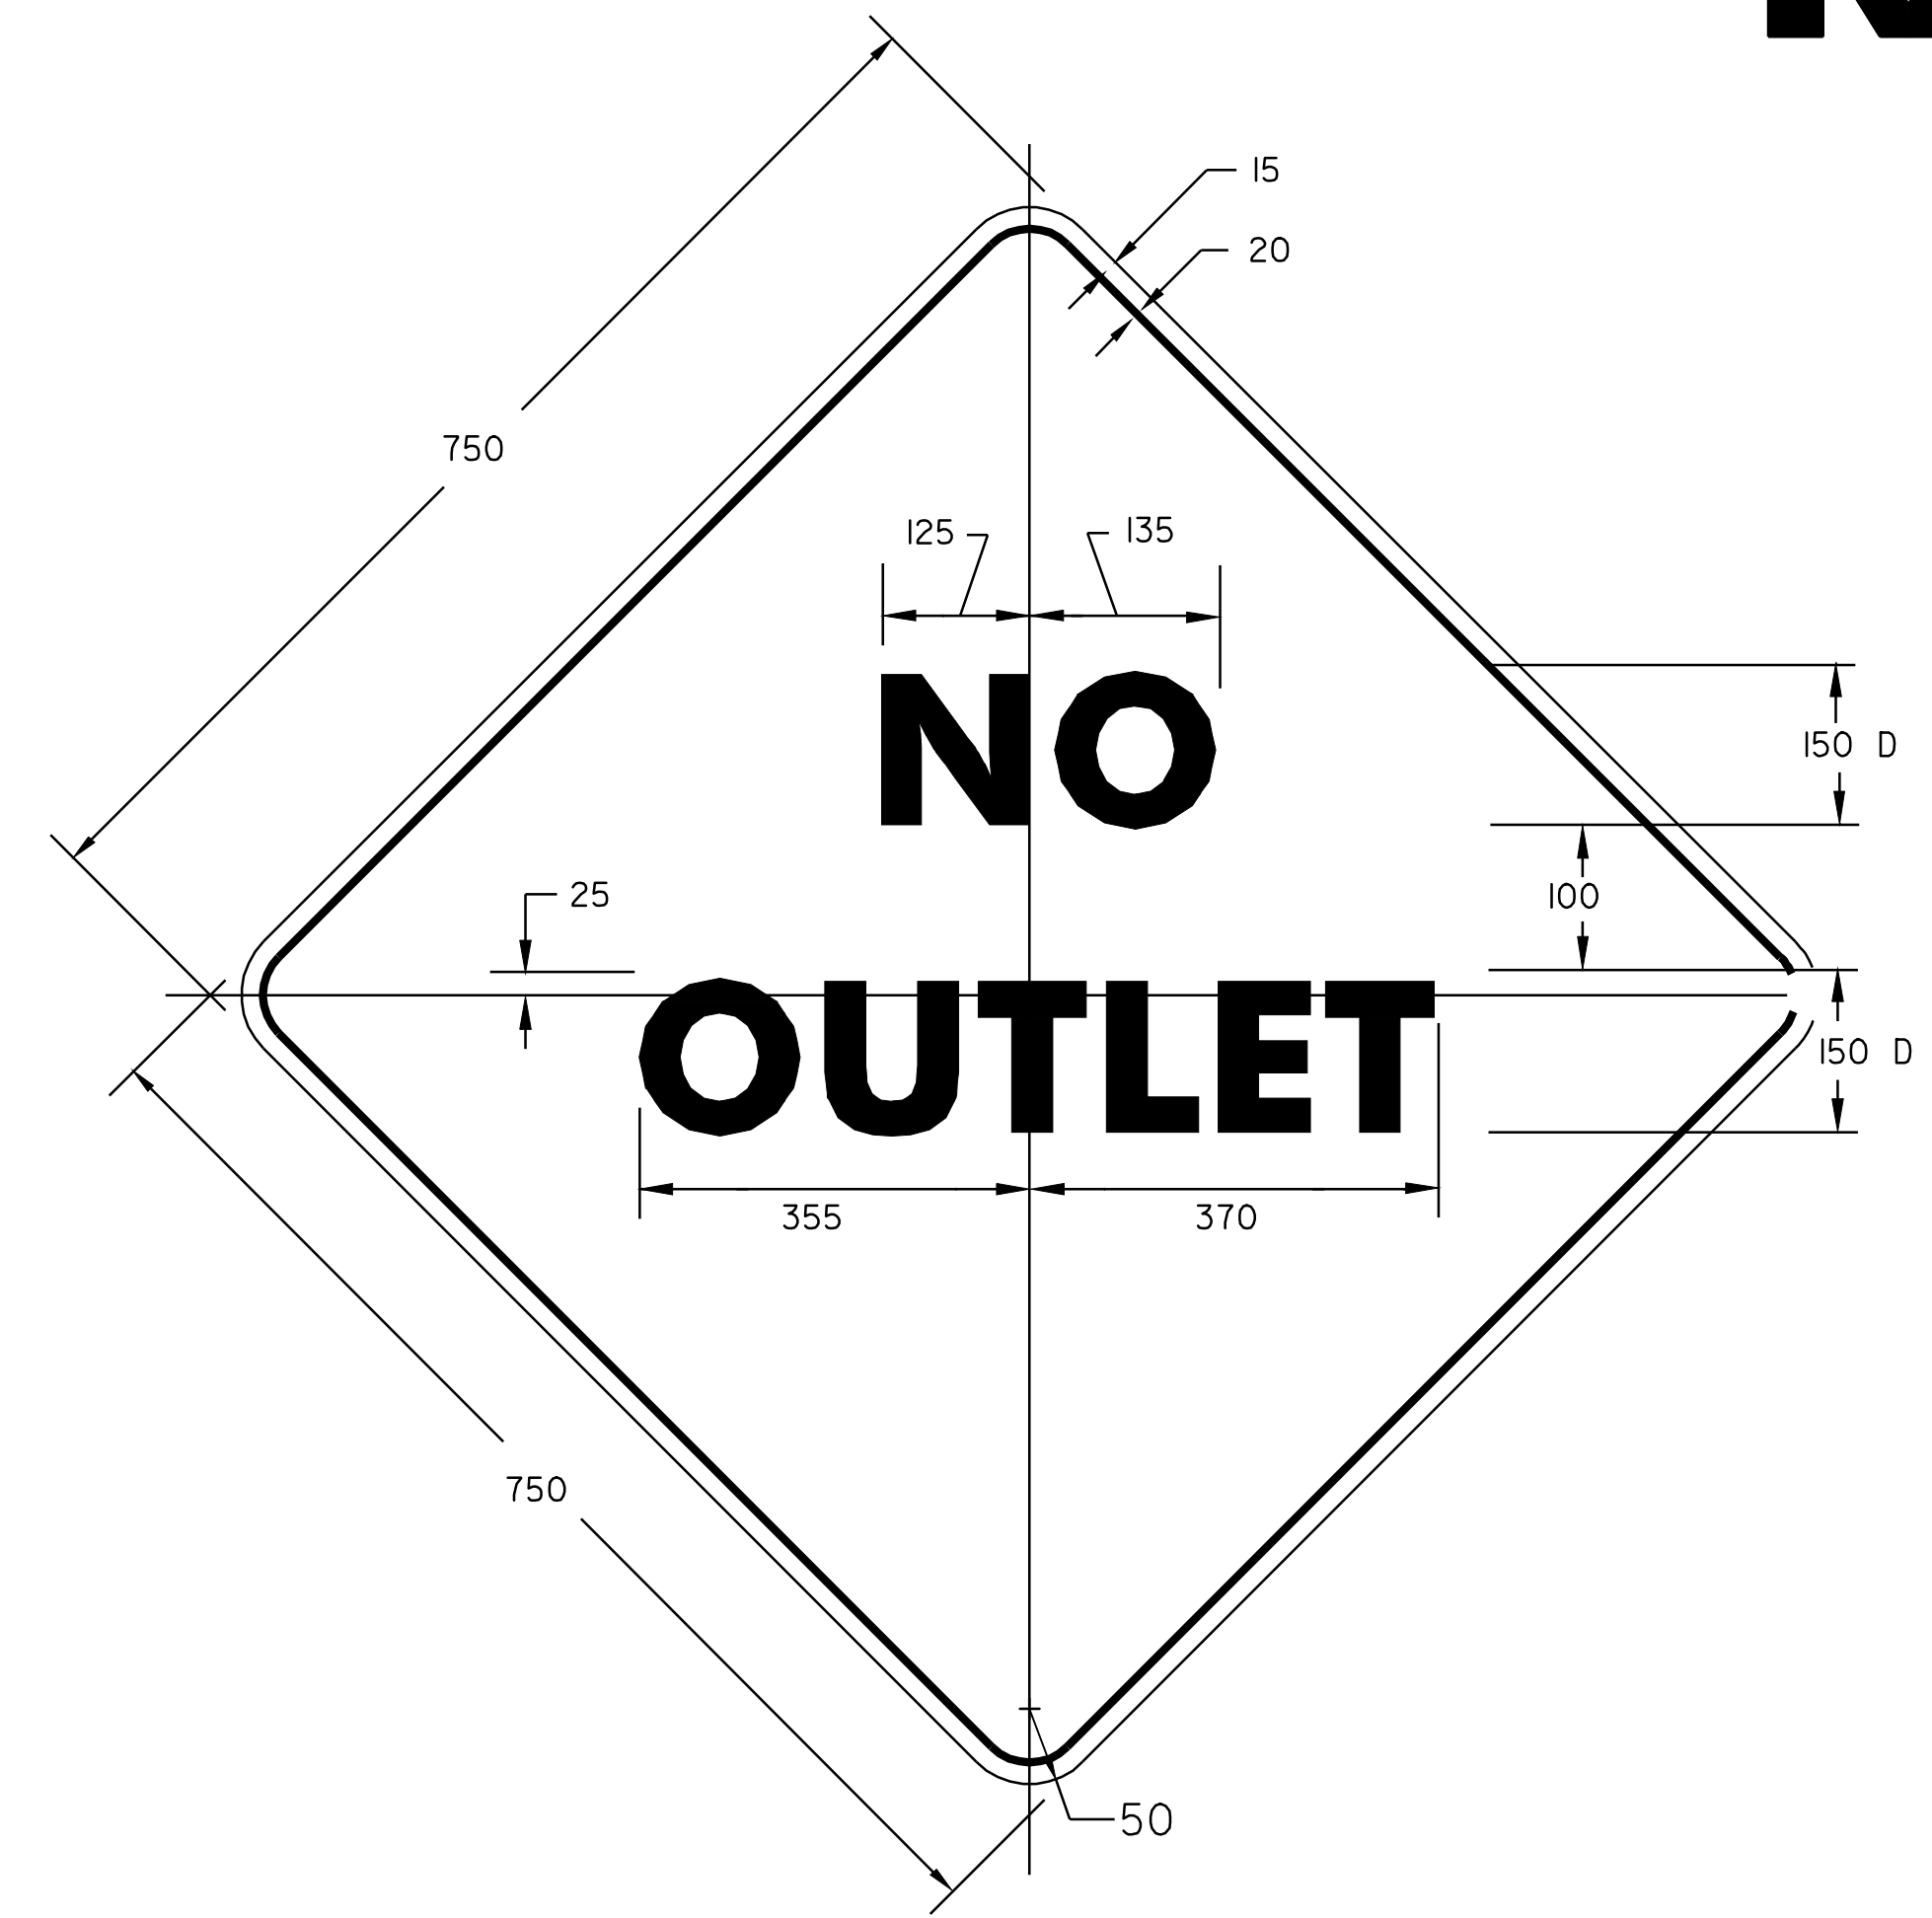

WI4-2
MATERIALS & COLORS:
PER VAOT STANDARD E-I54M

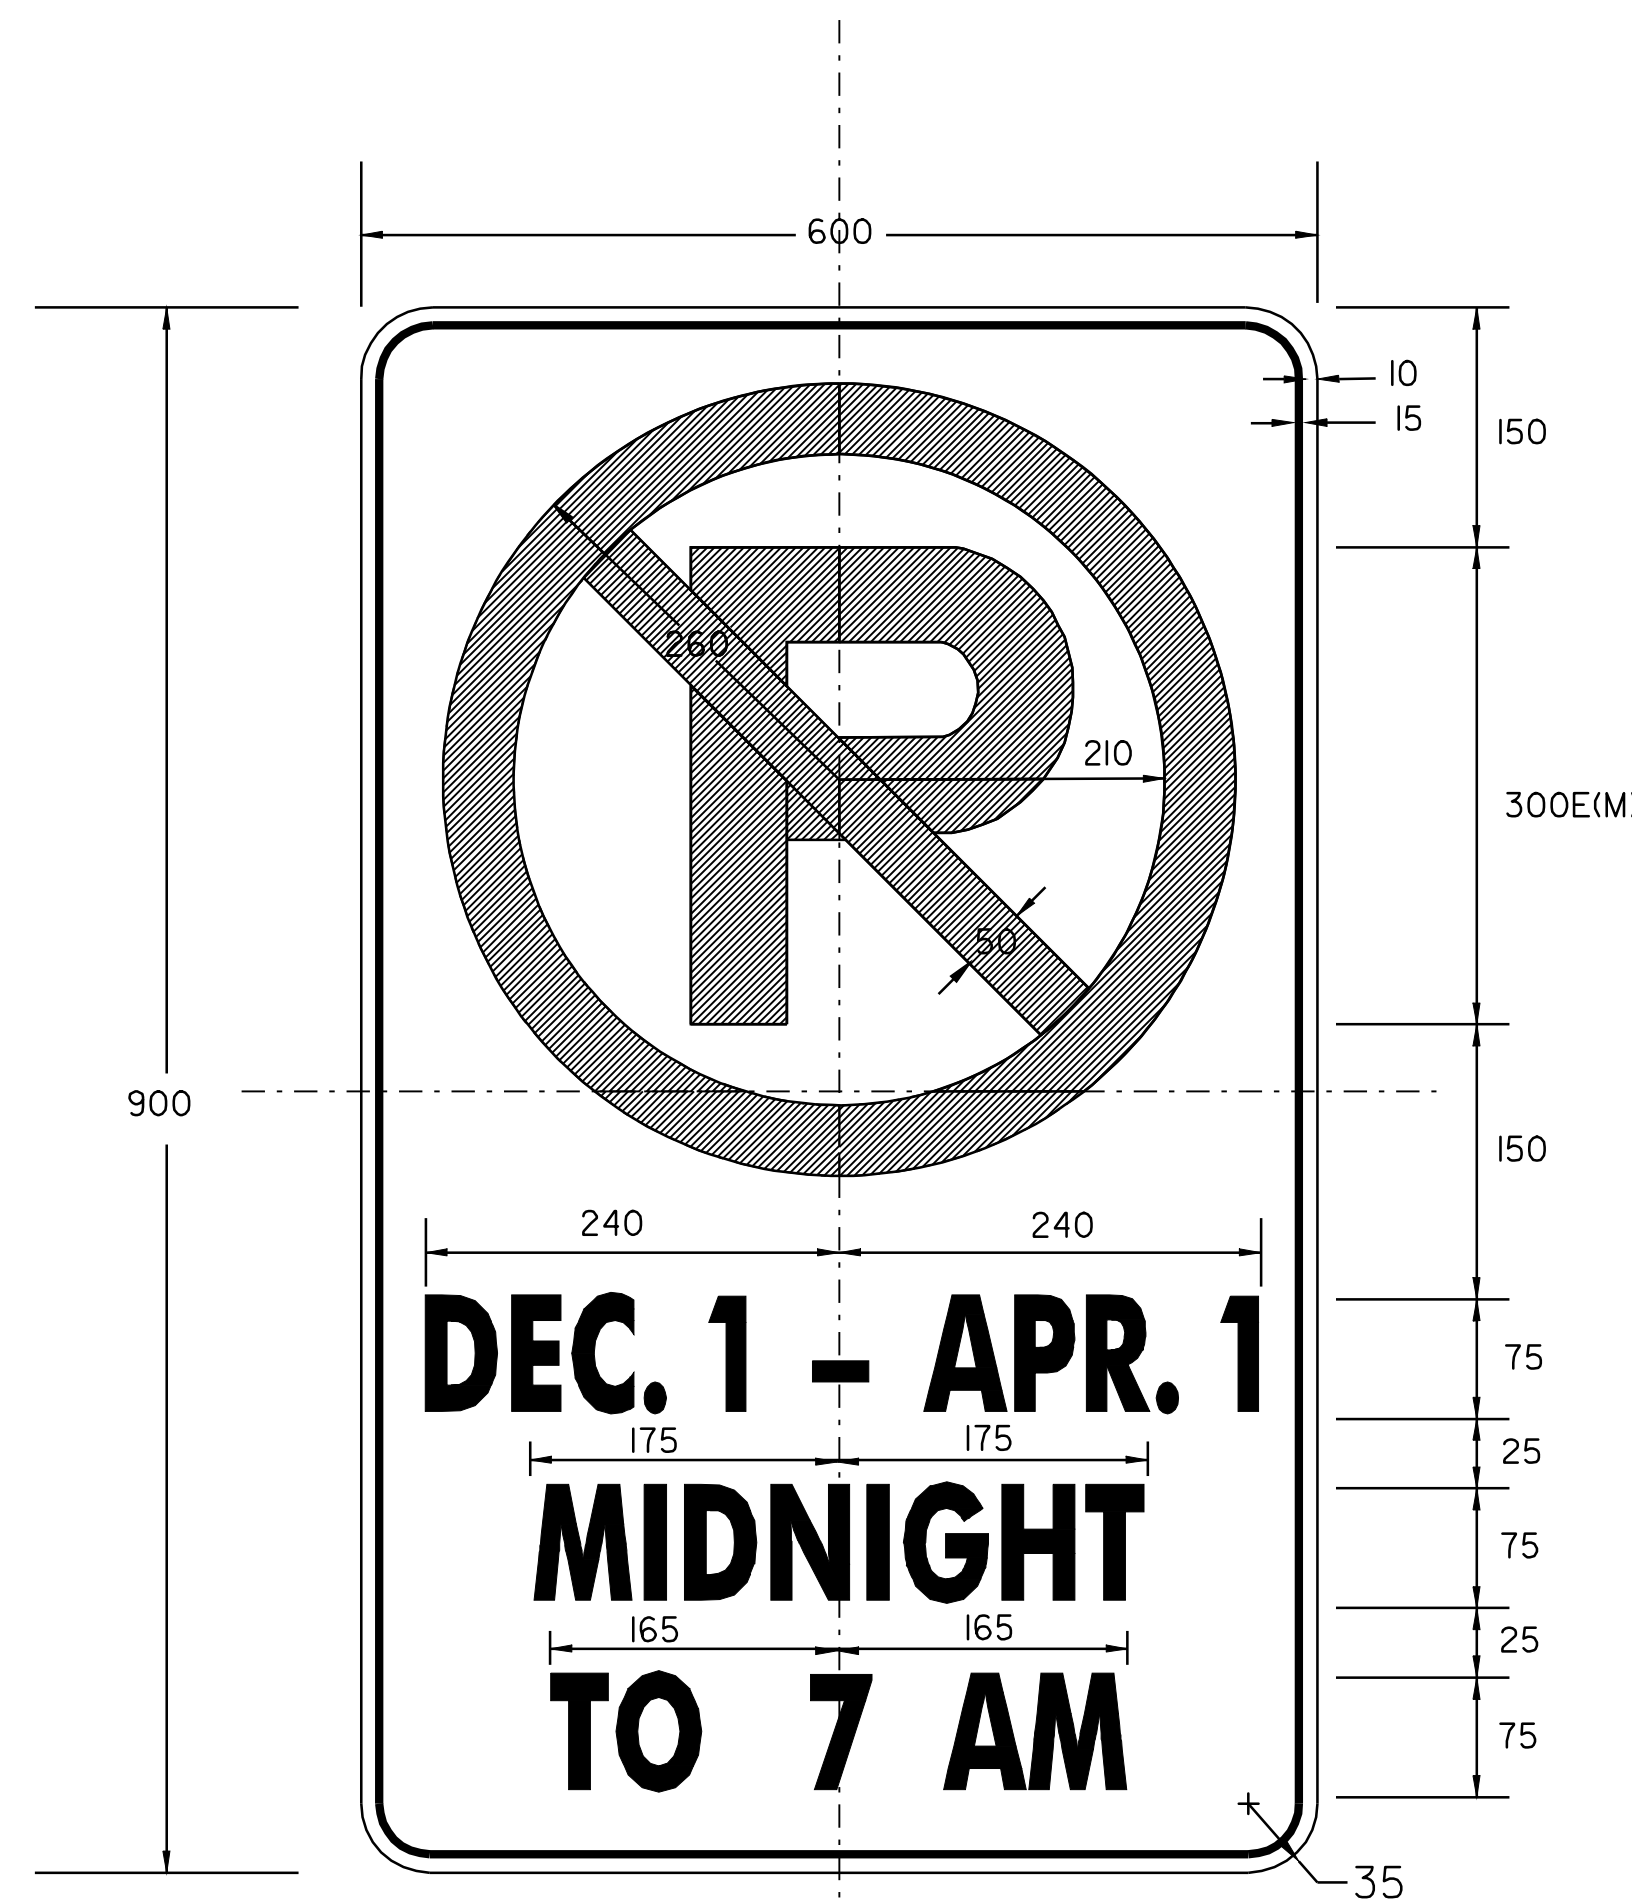

MATERIALS & COLORS:
PER VAOT STANDARD E-I43M

**TRAFFIC SIGN
DETAIL SHEET #1**

DESIGNED BY BCE/PJM DATE 7-02
 DRAWN BY C.E.A., INC. DATE 7-02
 DESIGN FILE NO. /pave/98b090/pb090.dgn
 PRF FILE pb090+sl.i DATE PLOTTED 09-MAY-2008
 PROJ. NAME: **MARSHFIELD - CABOT**
 PROJ. NO.: **NH 2104(1)S**
 SHEET **49** OF **60** SHEETS