

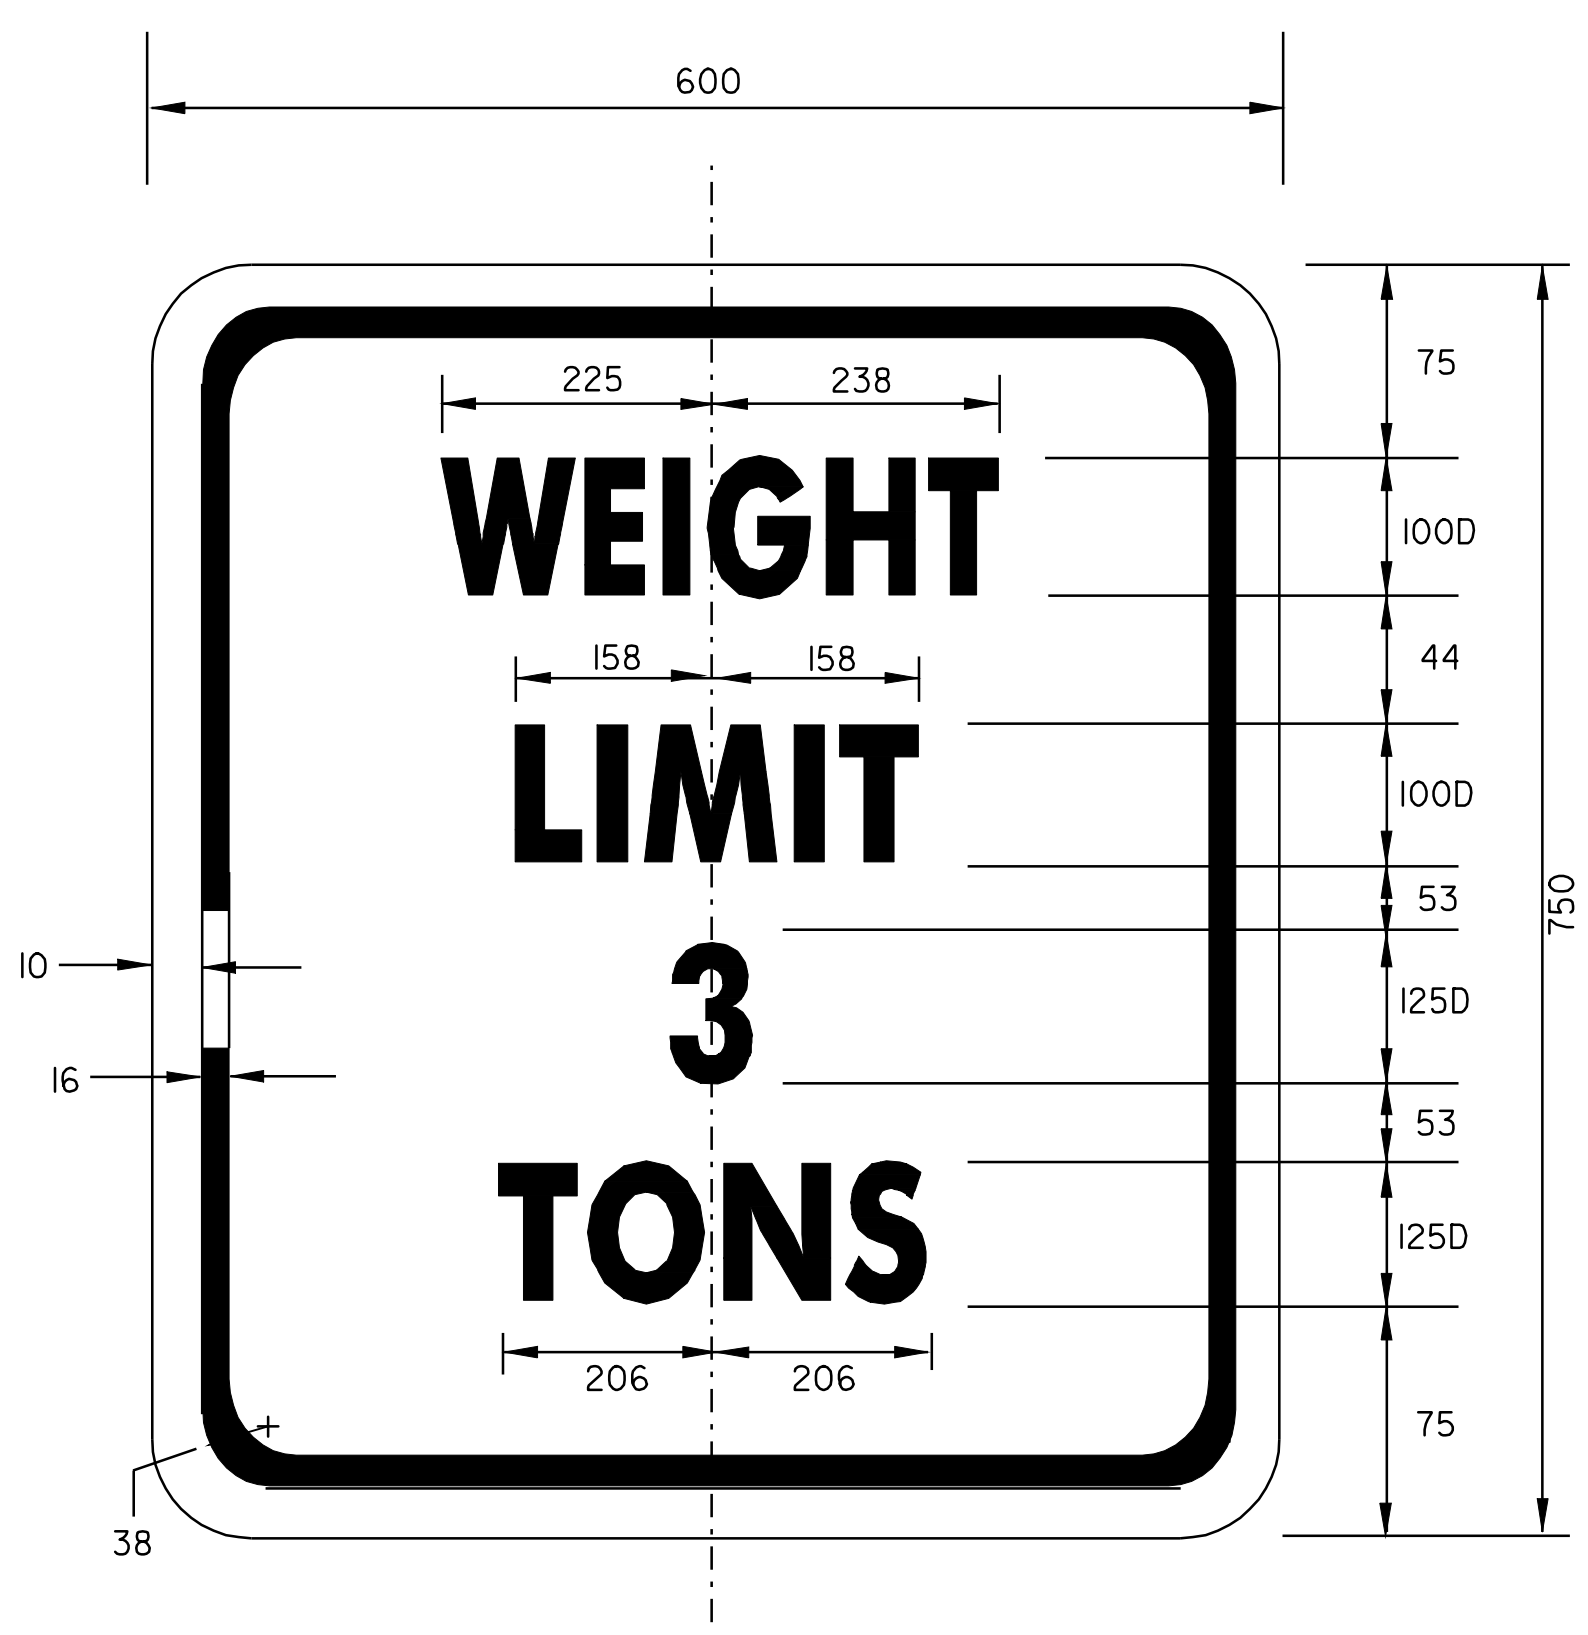




WI-4R  
MATERIALS & COLORS:  
PER VAOT STANDARD E-153M

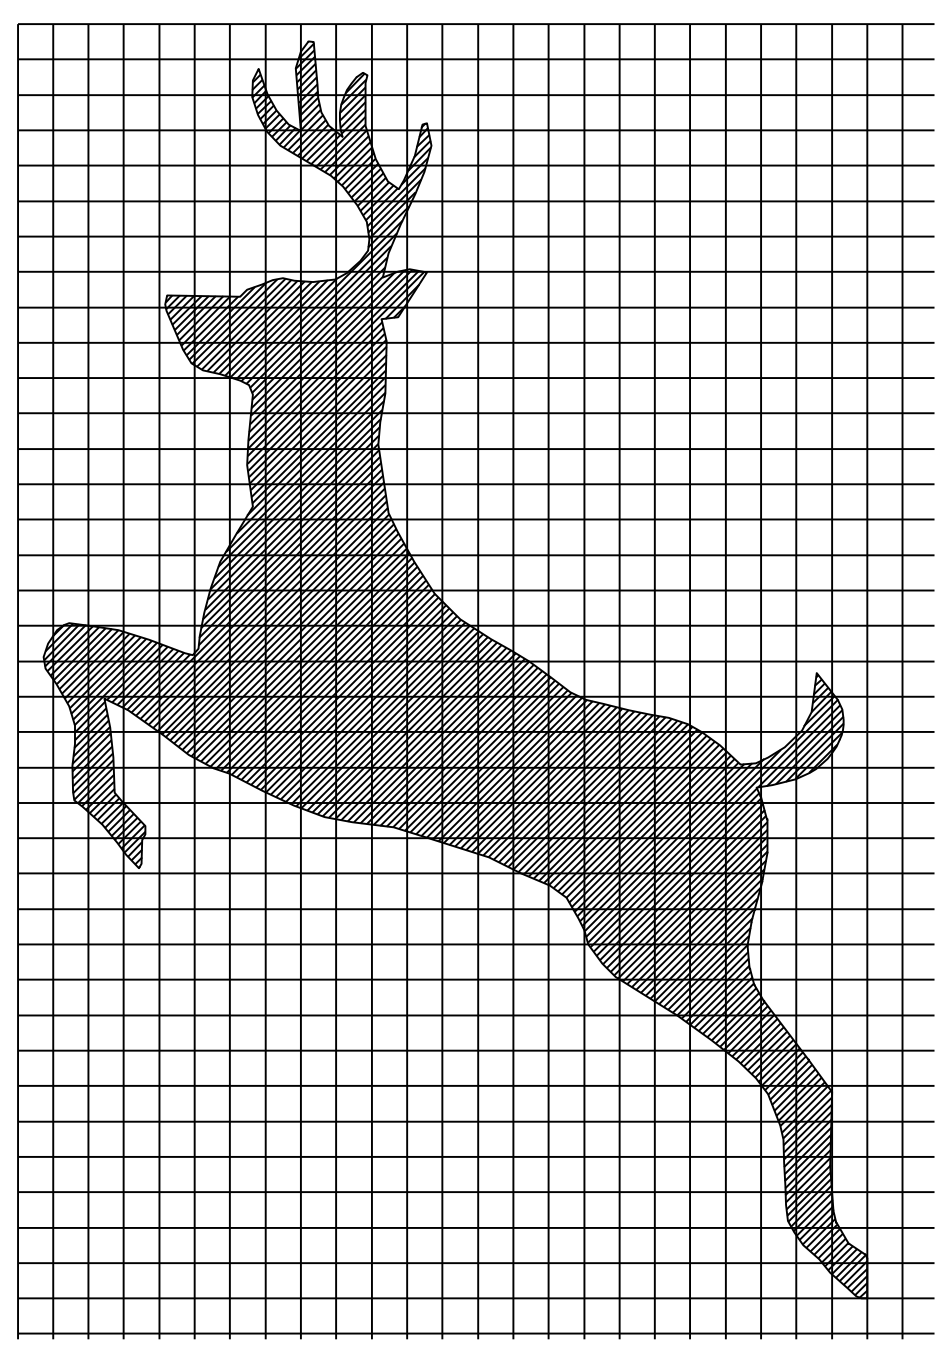

RI2-1  
MATERIALS & COLORS:  
PER VAOT STANDARD E-141M

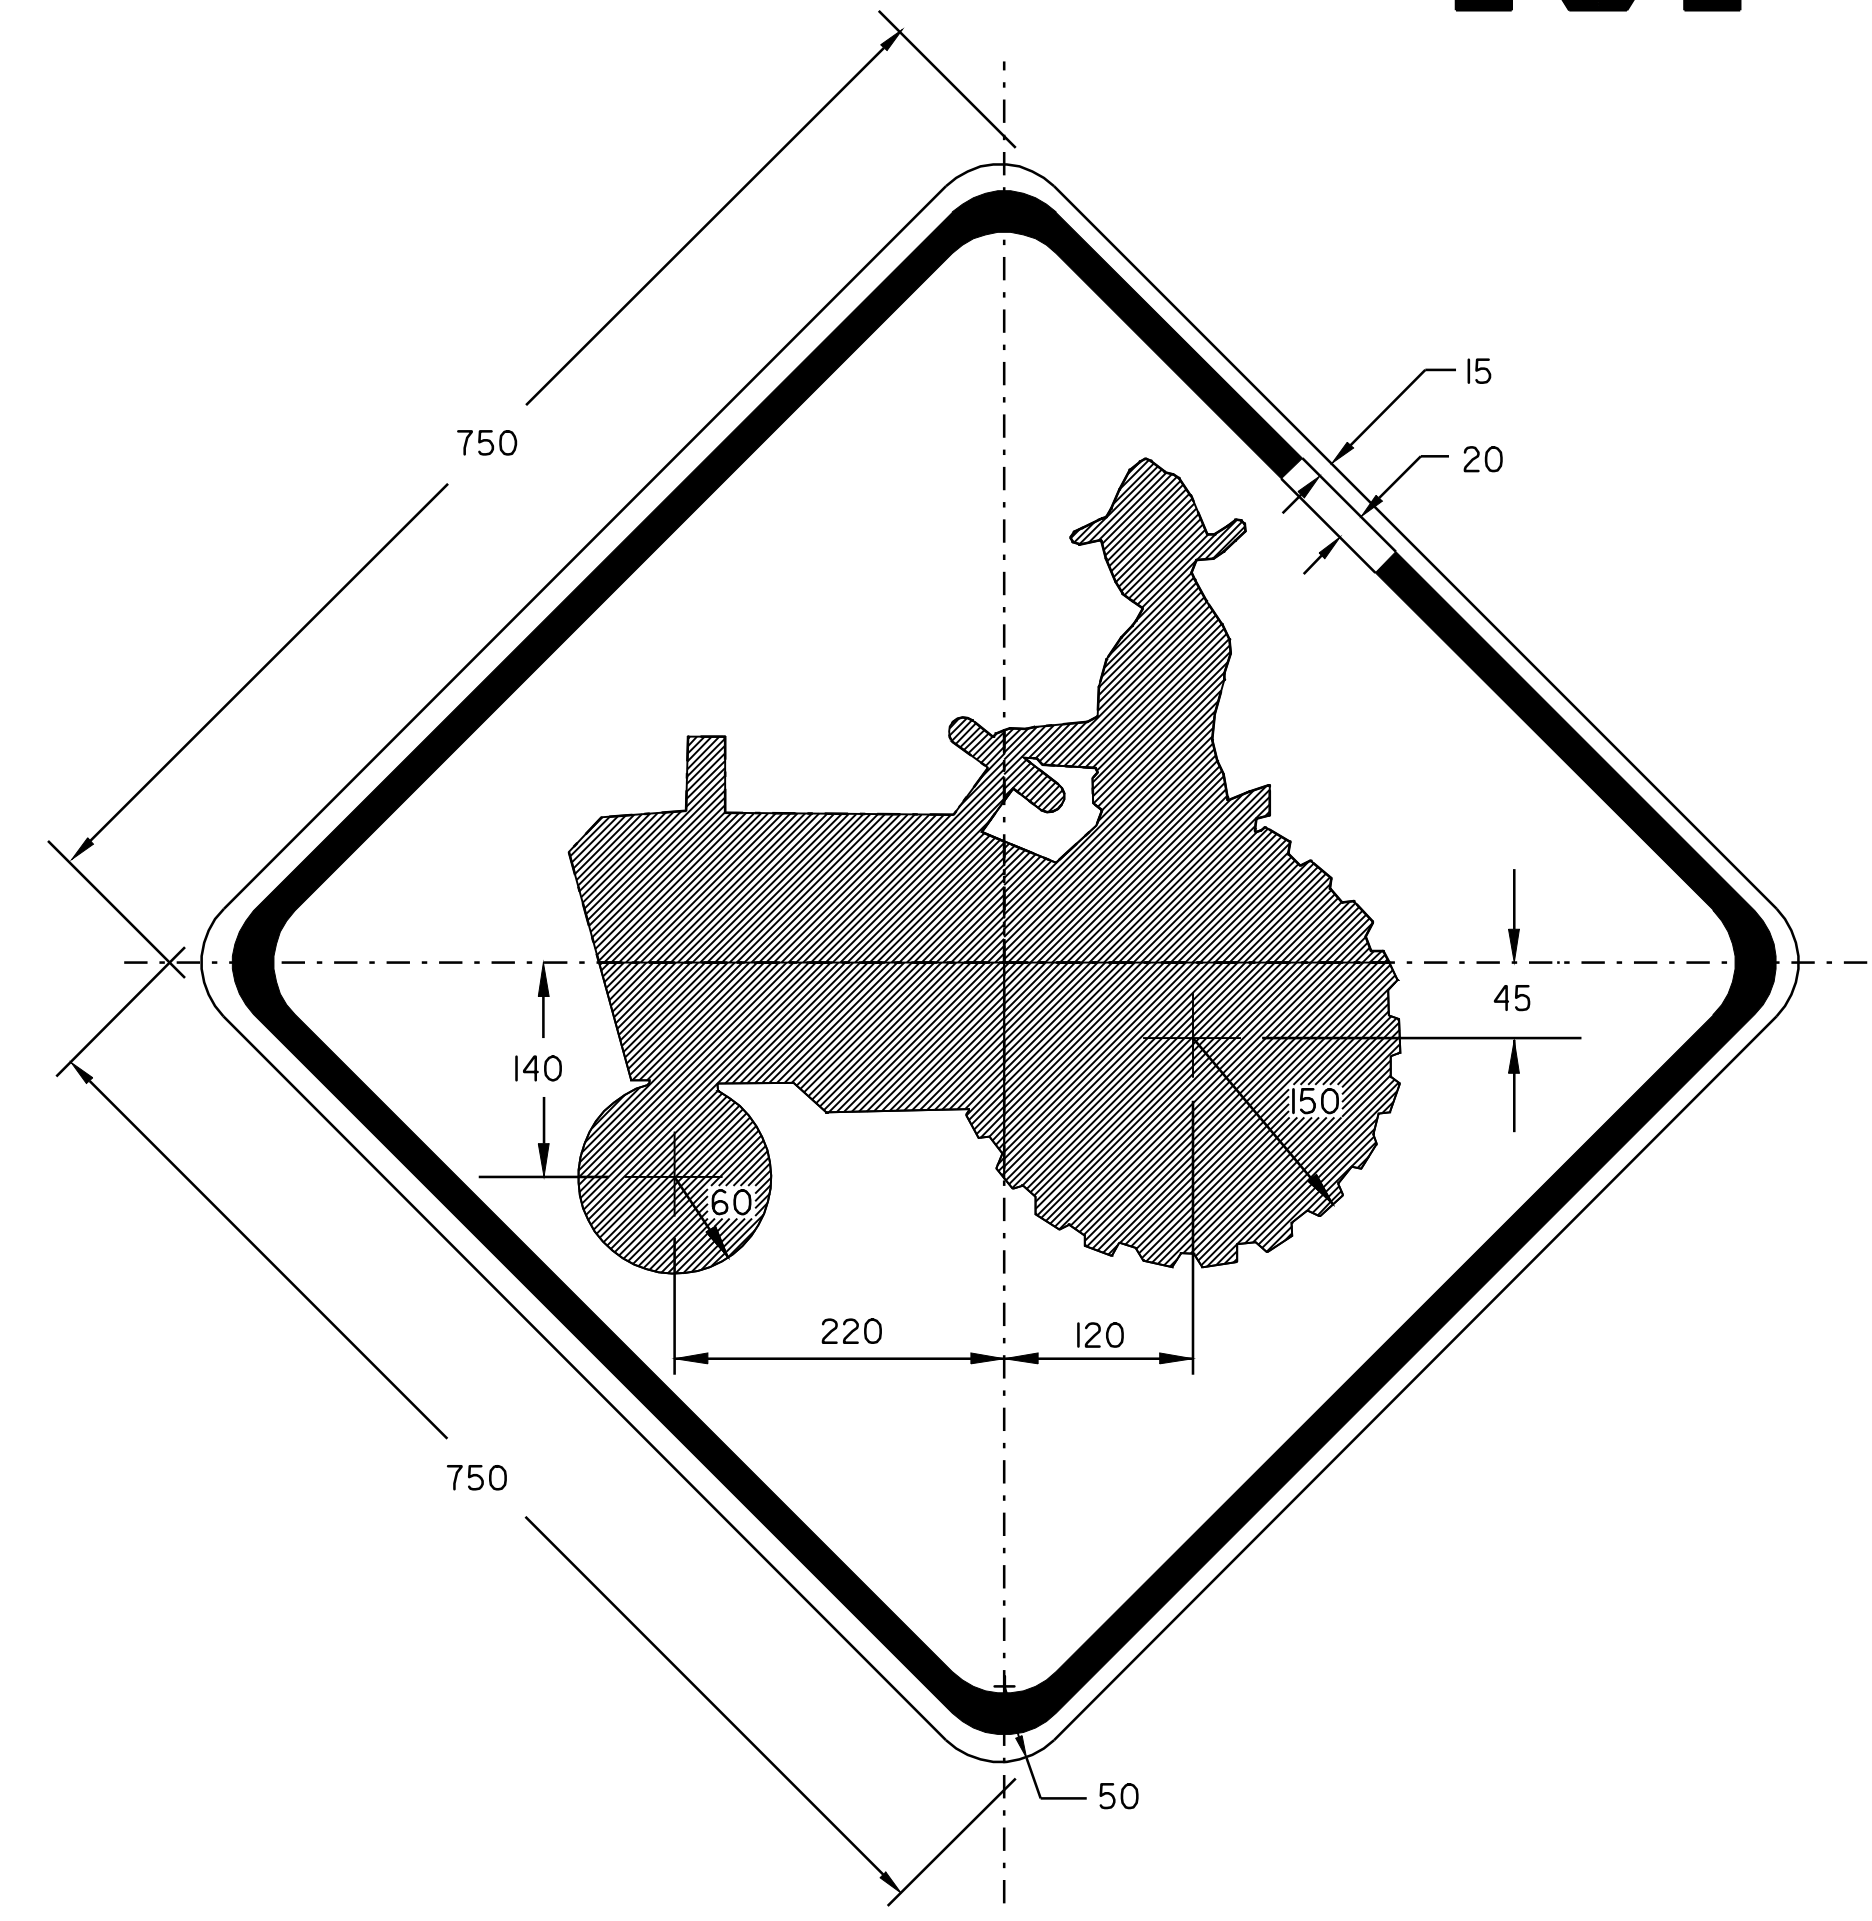

WI-4R  
MATERIALS & COLORS:  
PER VAOT STANDARD E-153M

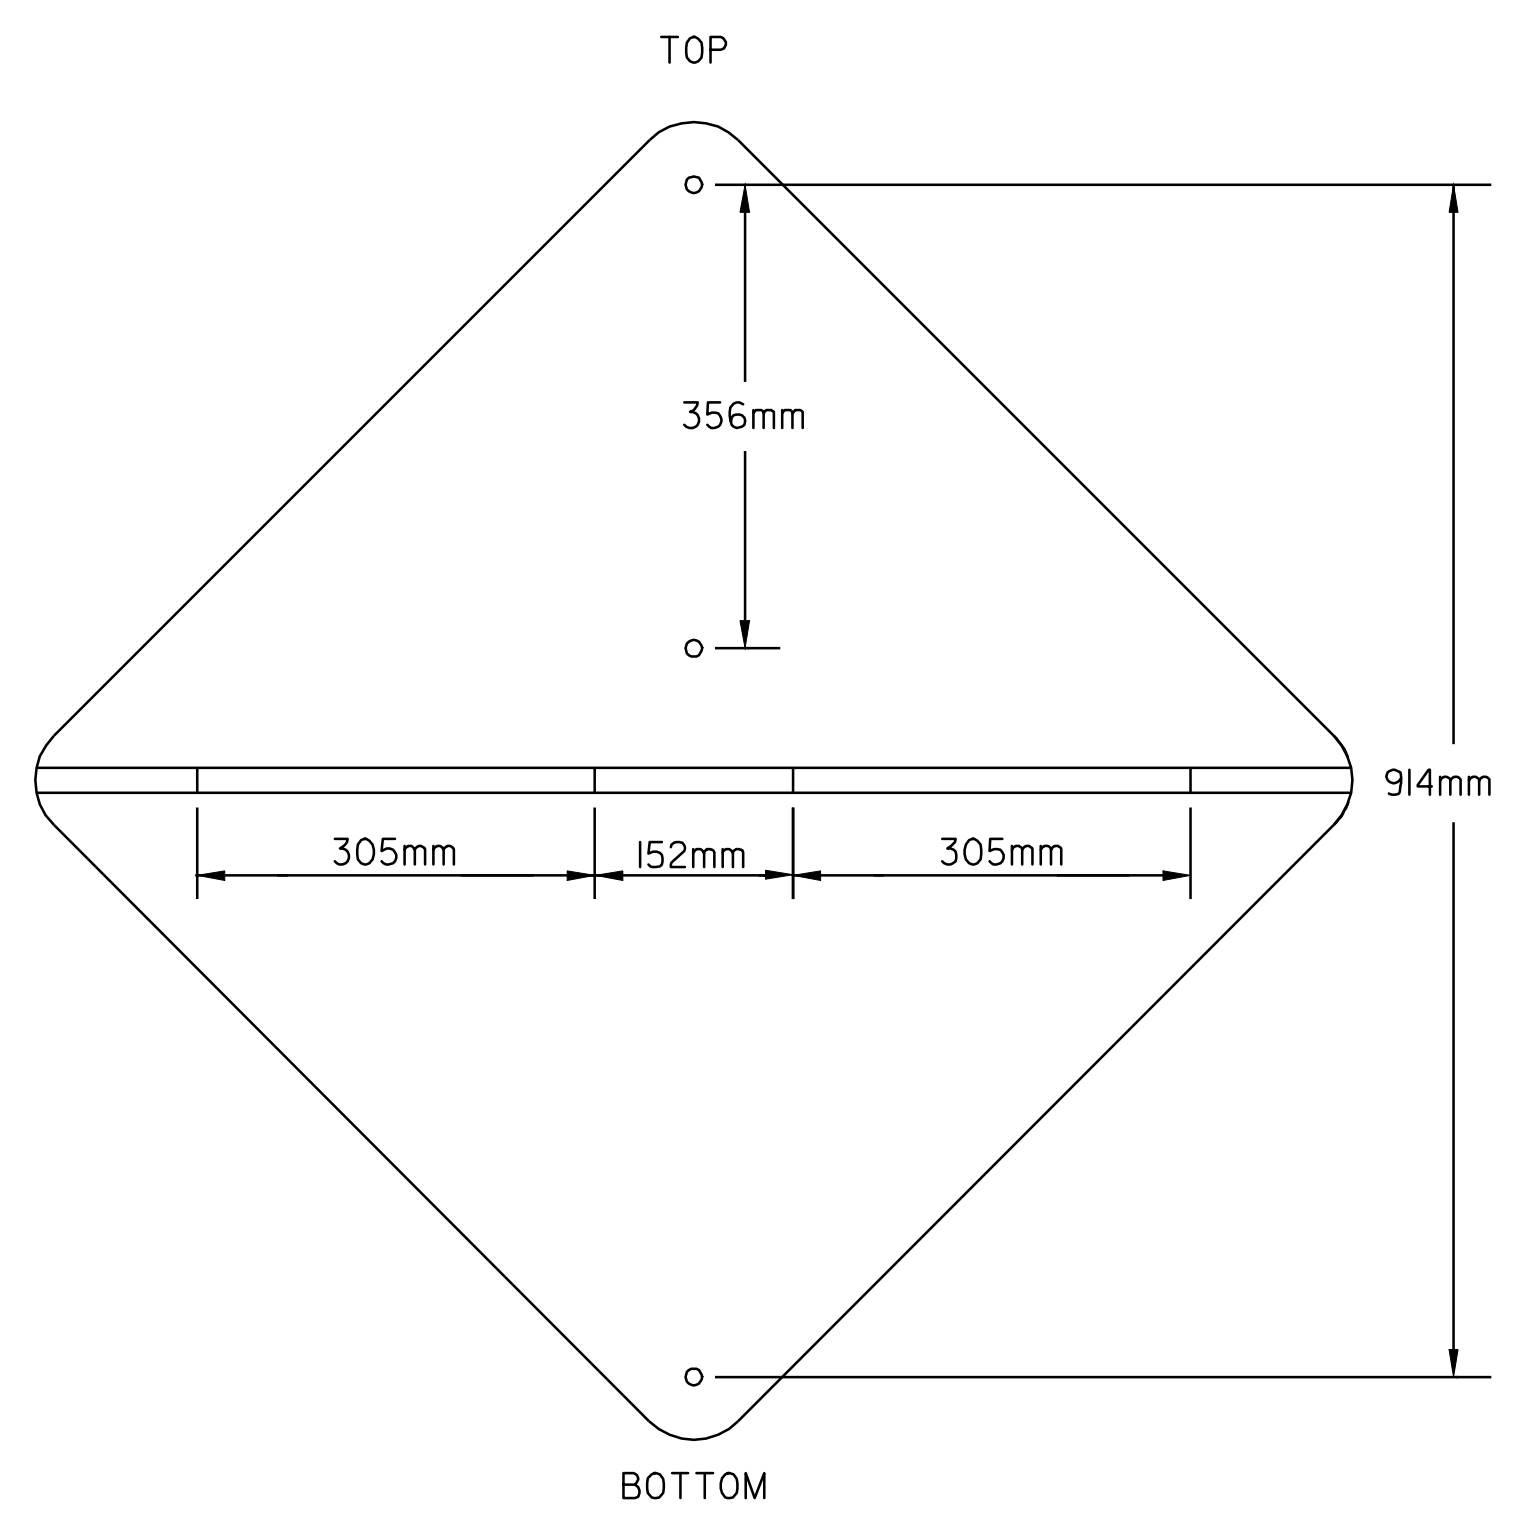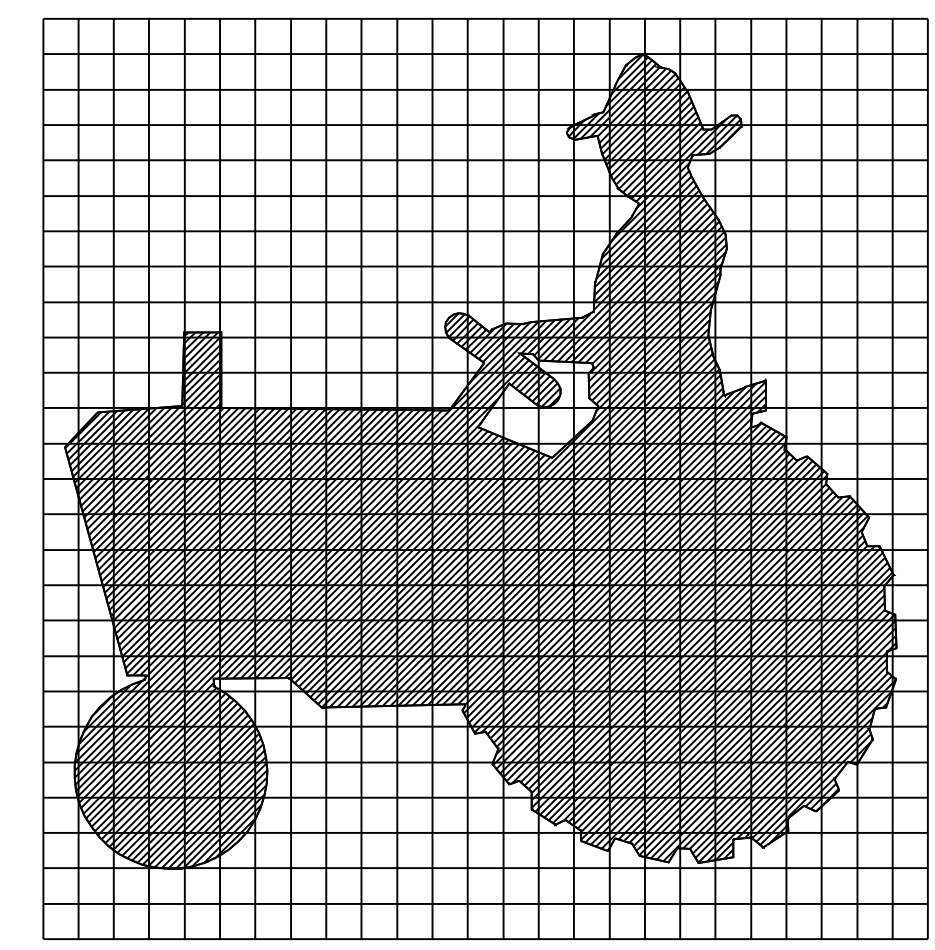

**SNOWMOBILE SIGN**  
NOT TO SCALE

**NOTE:**  
1. FOR THE OUTER HOLE SPACING TO BE EXACTLY 914.4mm, THE HOLES SHOULD BE DRILLED AT 906.5mm PRIOR TO THE SIGN BEING CUT OR DRILLED AFTER HINGES ARE INSTALLED. SAMPLE SIGN MEASURES 922.3mm HOLE TO HOLE.

**TRAFFIC SIGN  
DETAIL SHEET #2**

DESIGNED BY	BCE/PJM	DATE	7-02
DRAWN BY	C.E.A., INC.	DATE	7-02
DESIGN FILE NO.	/pave/98b090/pb090.dgn		
PRF FILE	pb090+s2.1	DATE PLOTTED	09-MAY-2008
PROJ. NAME:	MARSHFIELD - CABOT		
PROJ. NO.:	NH 2104(1)S		
SHEET	50	OF	60 SHEETS