
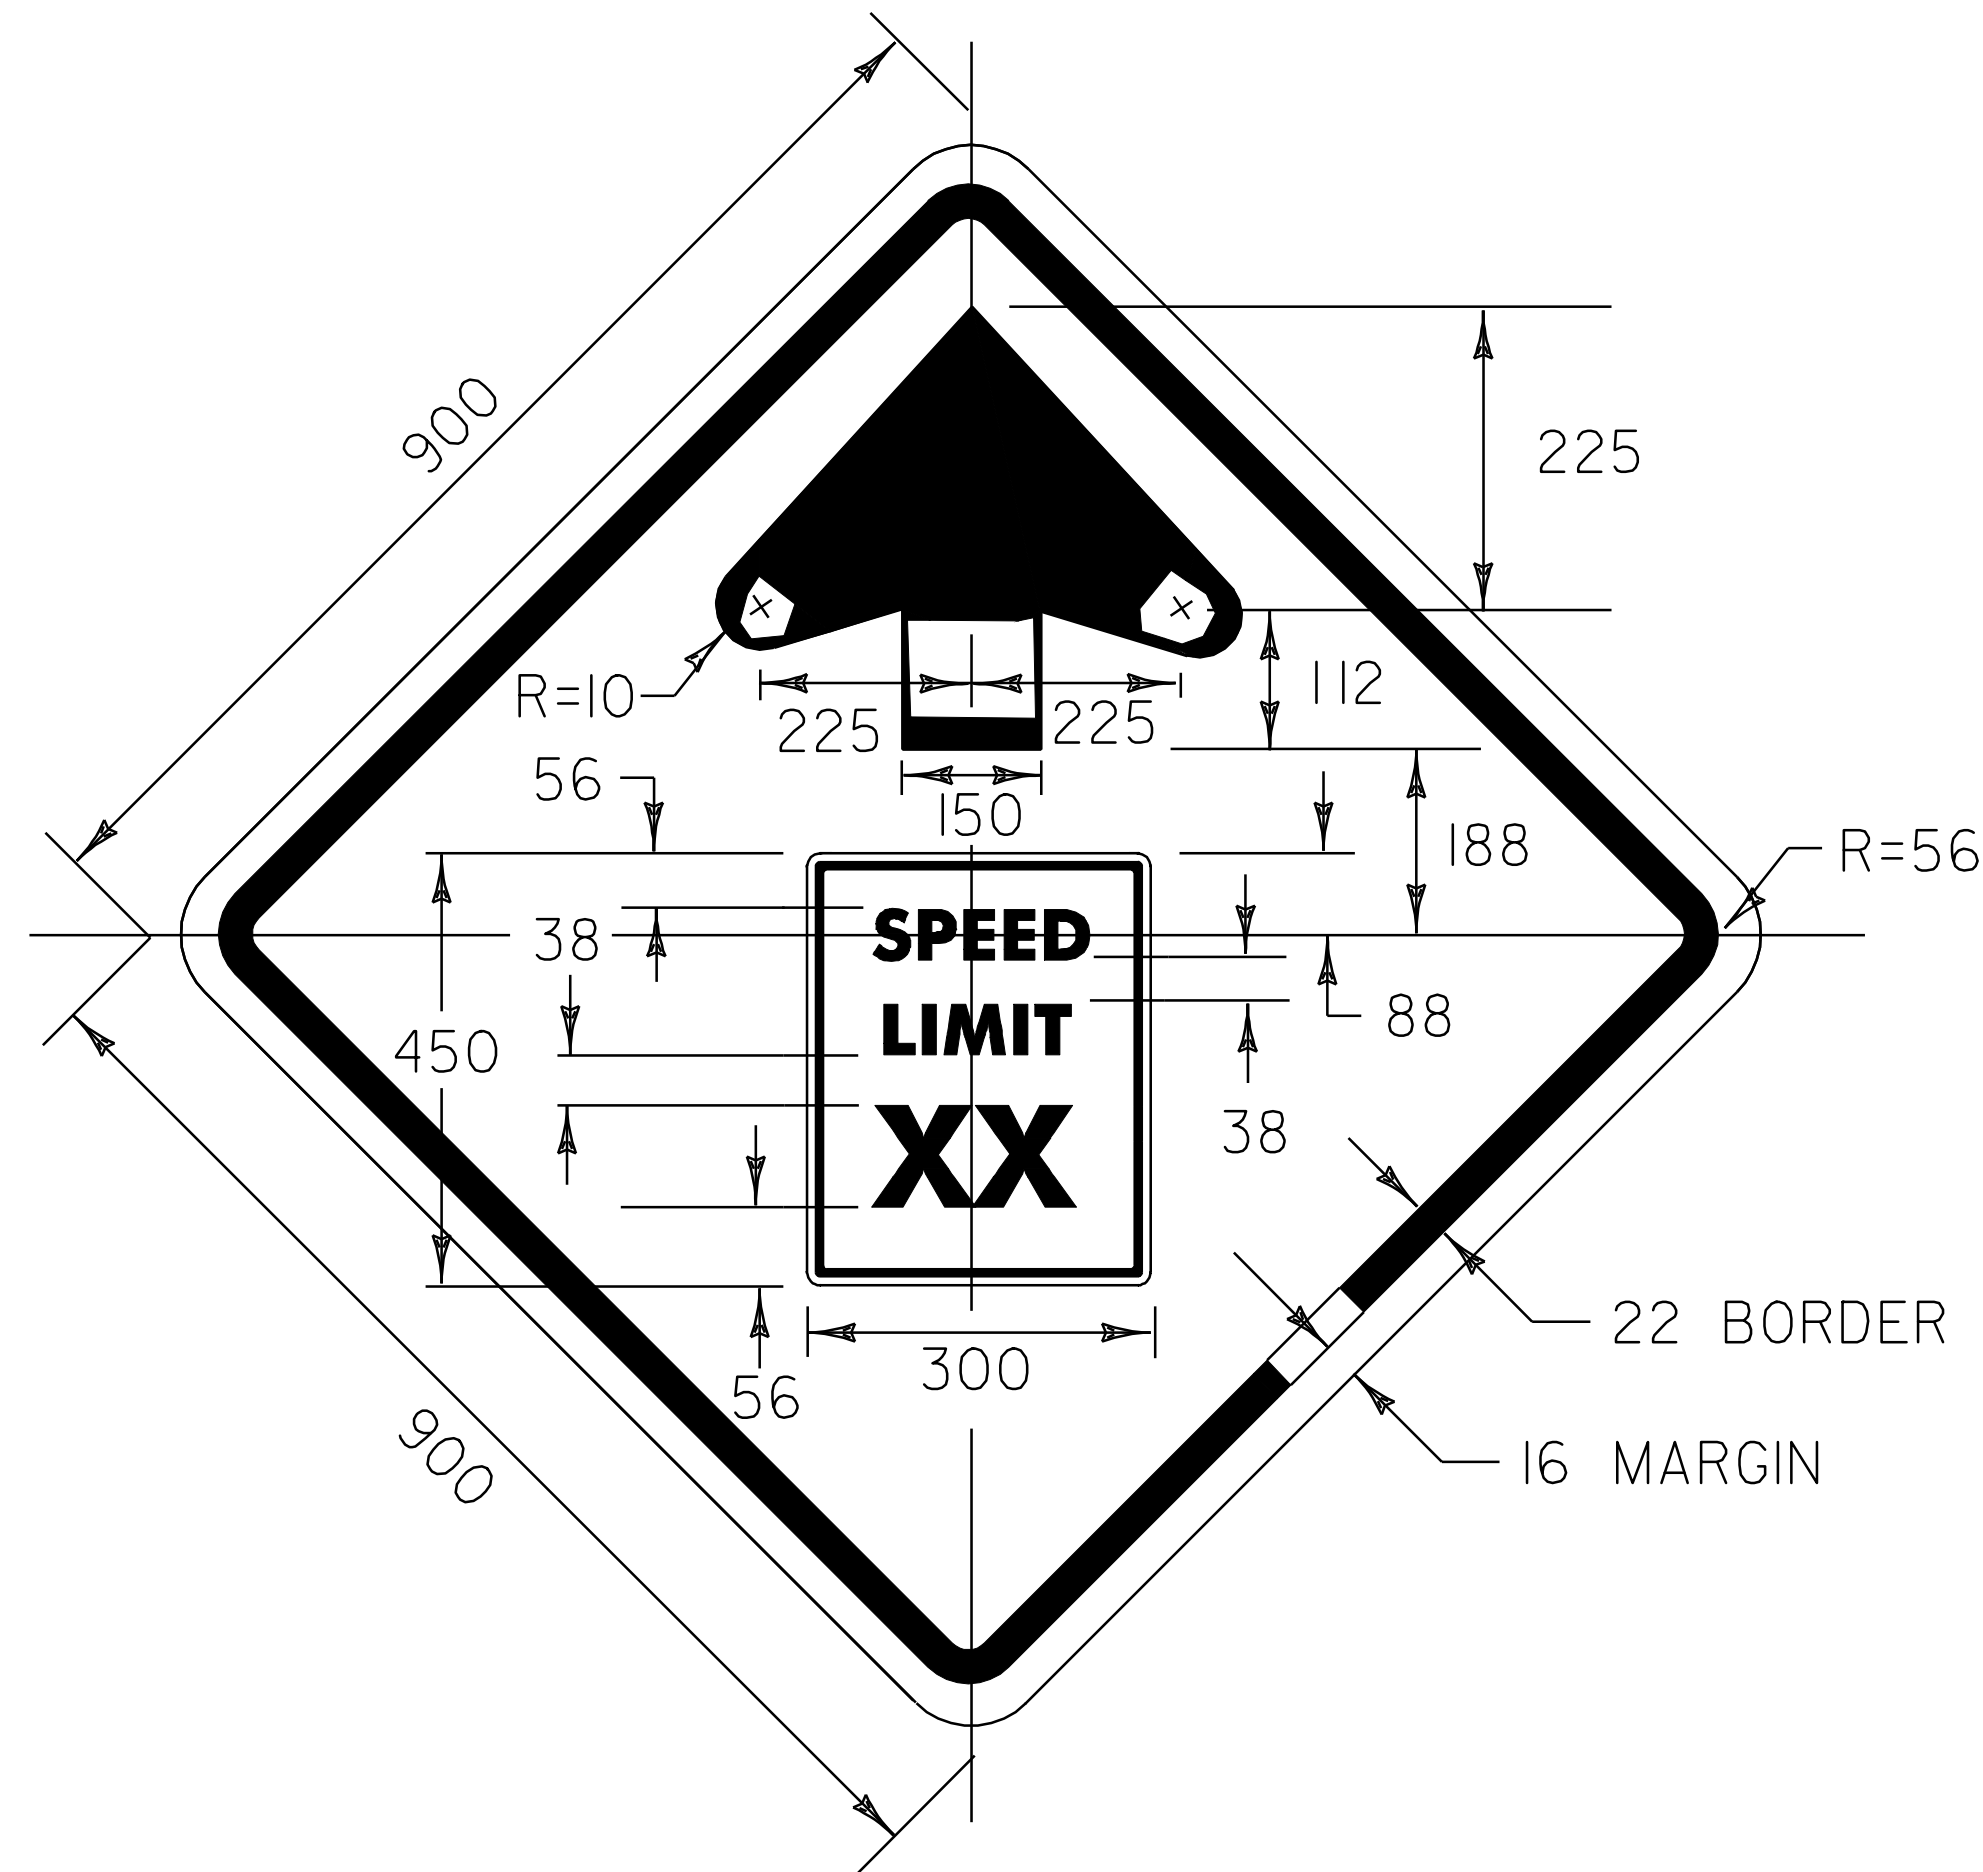


W11-7

COLORS:
BLACK SYMBOL & BORDER
WITH REFL. YELLOW BACKGROUND

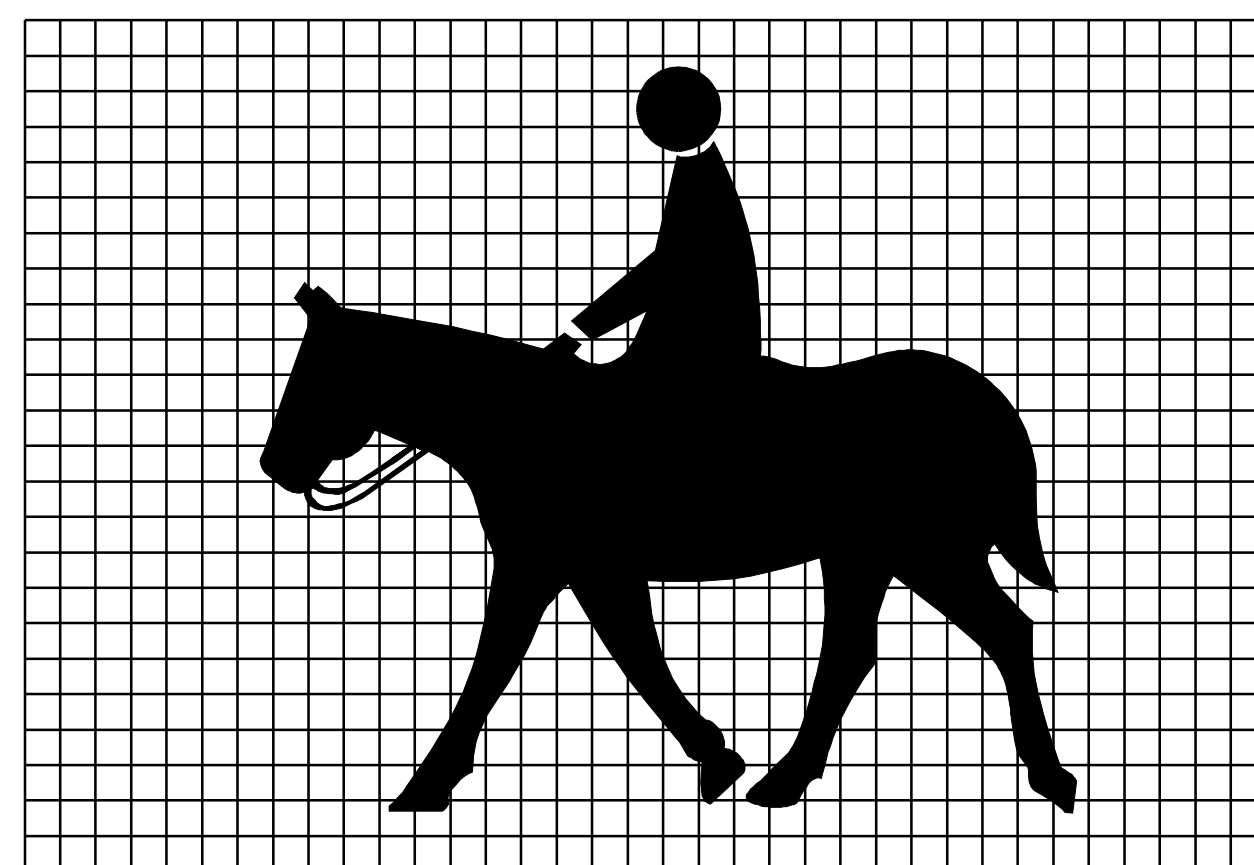


WARNING SIGN

COLORS: BORDER & SYMBOL - BLACK (NON-REFL.)
BACKGROUND - YELLOW (REFL.).


REFER TO STD. E-151M FOR MATERIALS

SPEED LIMIT INSERT

COLORS: BORDER & TEXT - BLACK (NON-REFL.)
BACKGROUND - WHITE (REFL.).

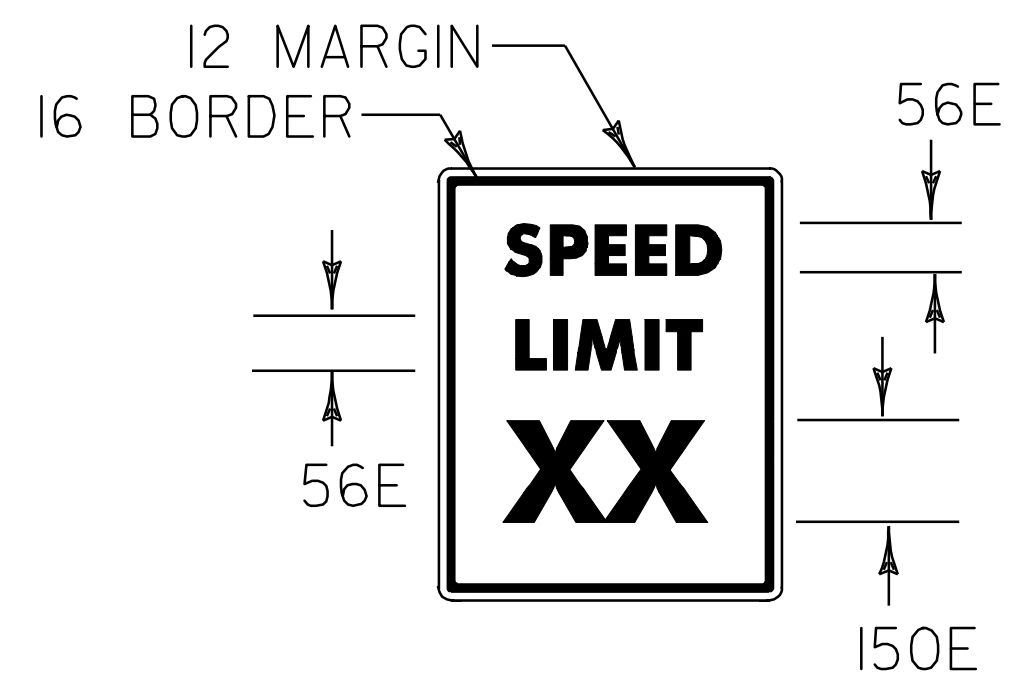

FOR LETTER SPACING OF INSERT
REFER TO DETAIL ABOVE

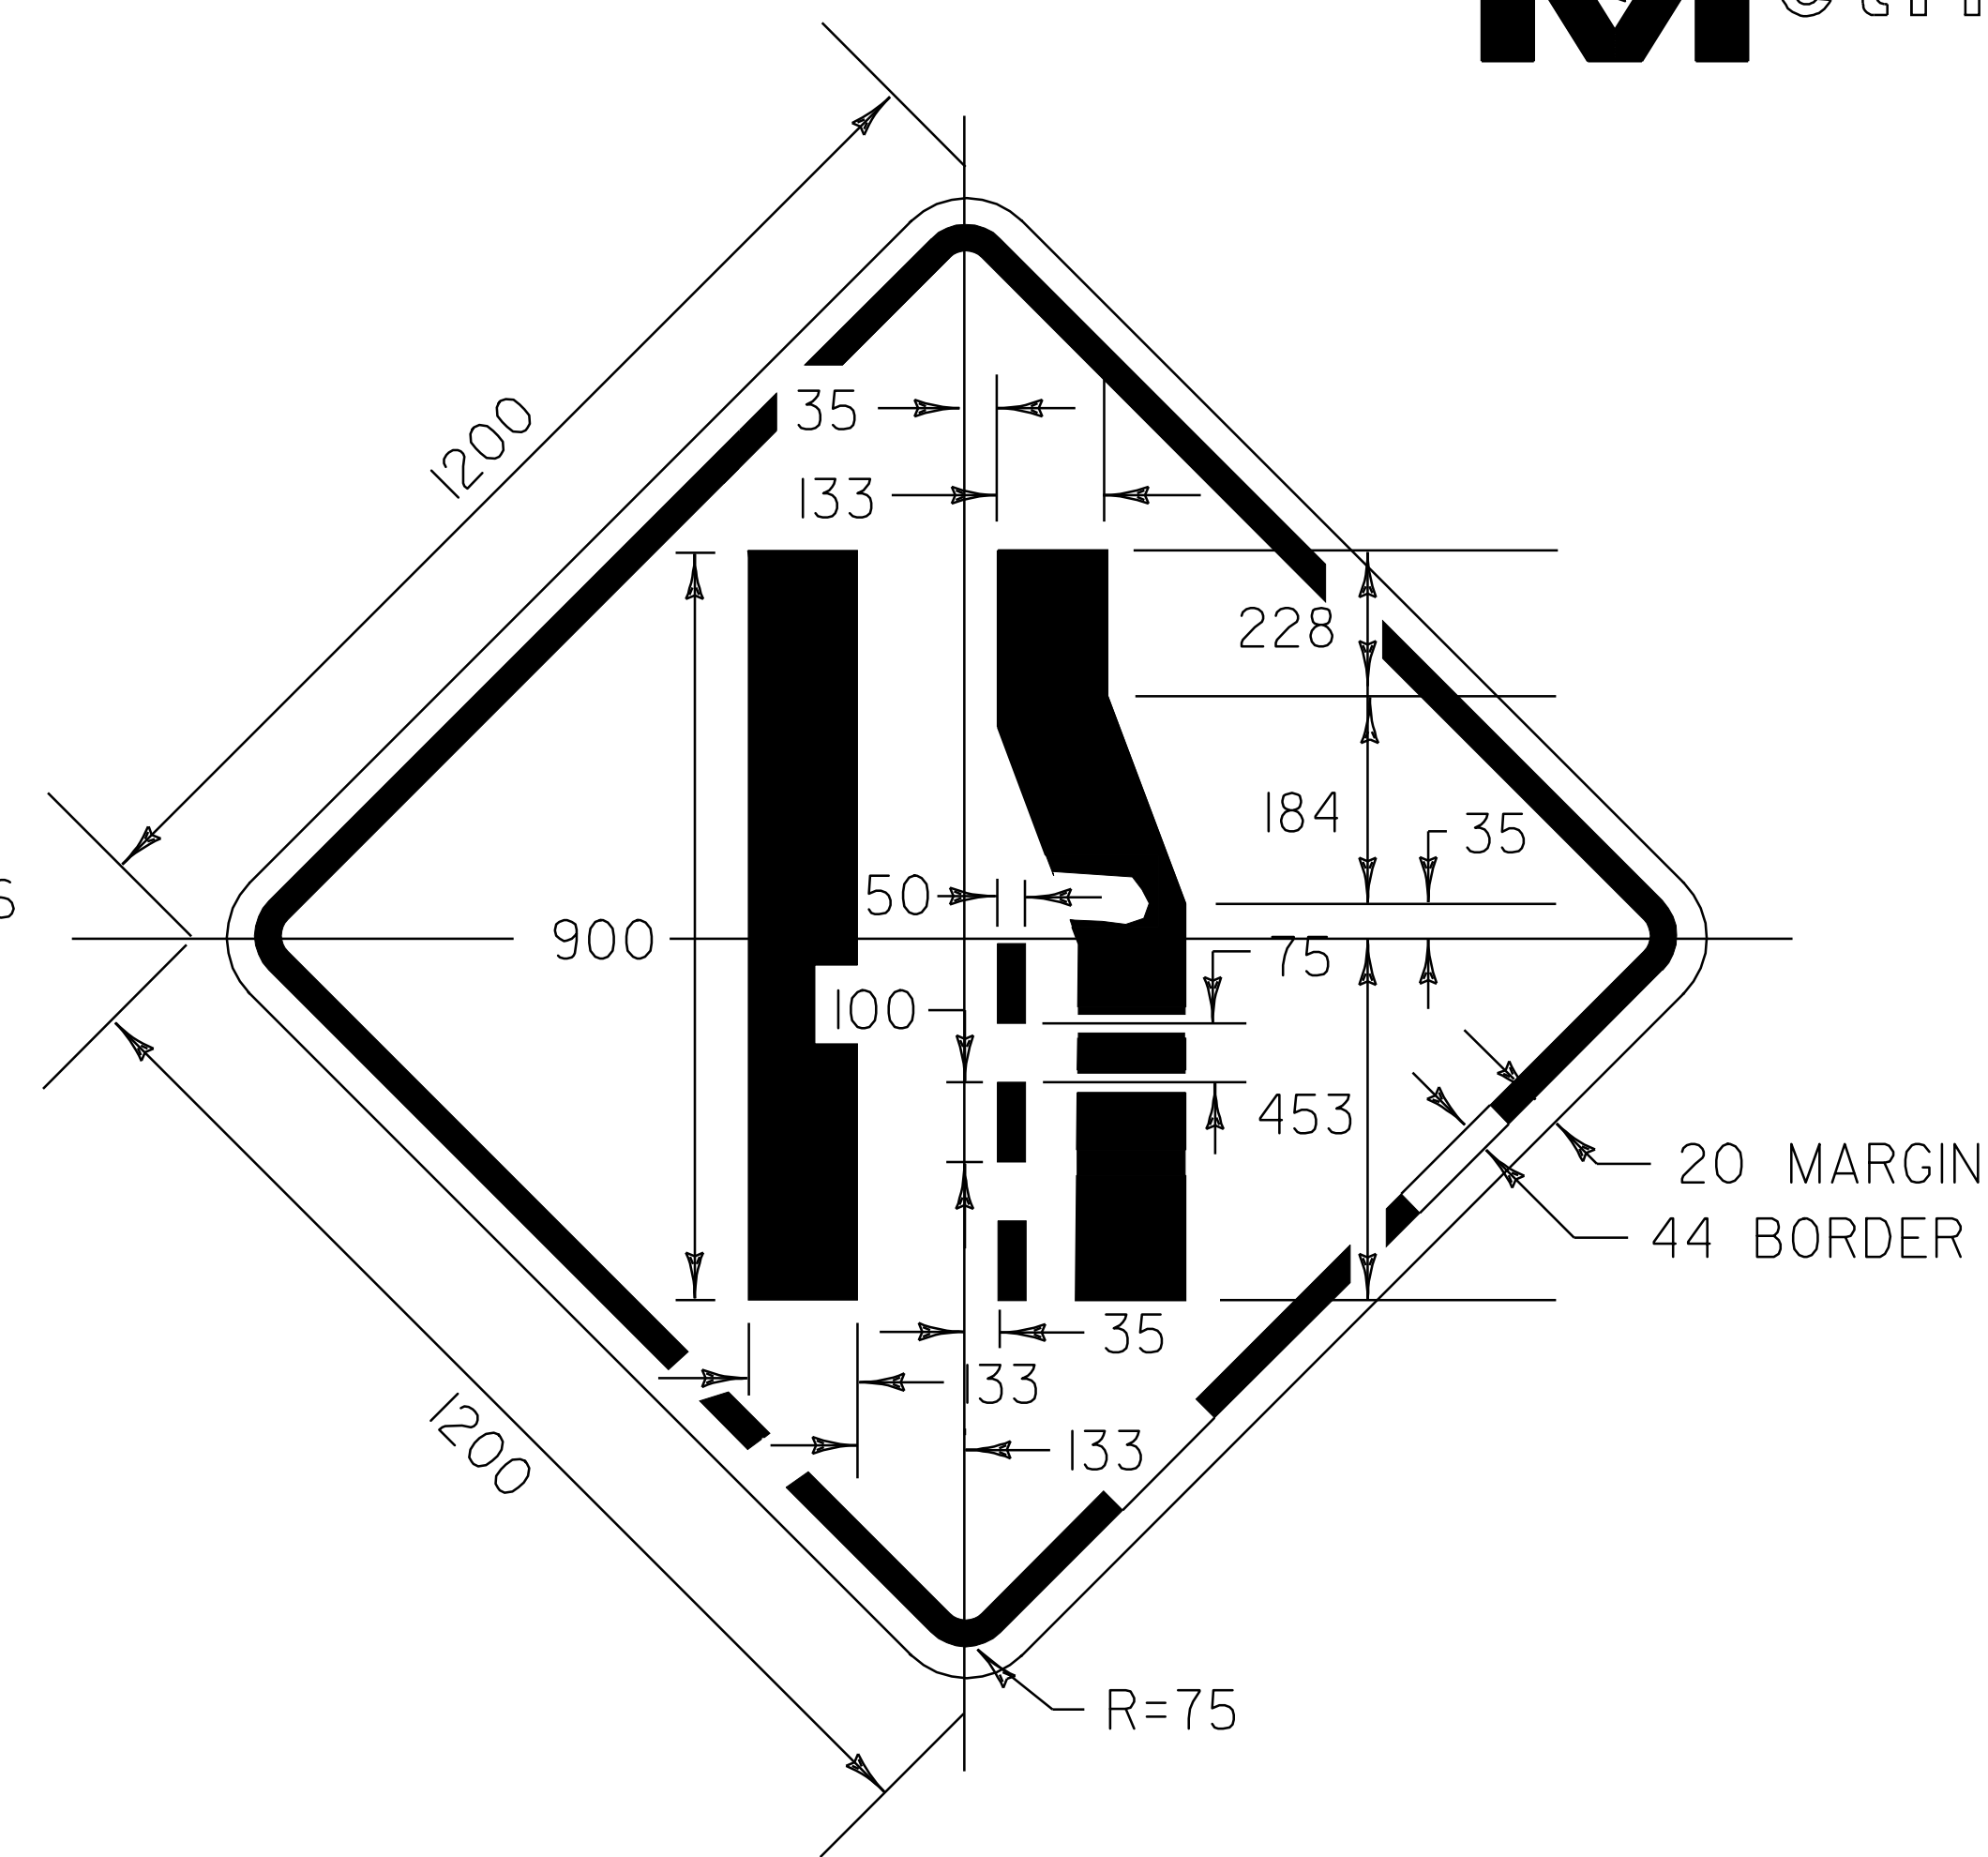

COLORS: BORDER & SYMBOL - BLACK (NON-REFL.)
BACKGROUND - YELLOW (REFL.).

REFER TO STD. E-151M FOR MATERIALS

**TRAFFIC SIGN
DETAIL SHEET #3**

DESIGNED BY BCE/PJM DATE 7-02

DRAWN BY C.E.A., INC. DATE 7-02

DESIGN FILE NO. /pave/98b090/pb090.dgn

PRF FILE pb090+s3.1 DATE 09-MAY-2008

PROJ. NAME: **MARSHFIELD - CABOT**

PROJ. NO.: **NH 2104(1)S**

SHEET **51** OF **60** SHEETS