


LOCATION				METERS OF DITCHING			MISC. ITEMS			REMARKS	LOCATION				METERS OF DITCHING			MISC. ITEMS			REMARKS
SITE	STATION	STATION	POS.	PERCENT GRADE			EROS. MATT.	STONE FILL TYPE I	GEOT. UNDER STONE FILL		SITE	STATION	STATION	POS.	PERCENT GRADE			EROS. MATT.	STONE FILL TYPE I	GEOT. UNDER STONE FILL	
				0-2	2-5	> 5									0-2	2-5	> 5				
				m <sup>2</sup>	m <sup>3</sup>	m <sup>2</sup>									m <sup>2</sup>	m <sup>3</sup>	m <sup>2</sup>				
U.S. ROUTE 7 WALLINGFORD																					
1	0+010	0+055	LT	45																	
2	0+535	0+865	LT	370																	
3	1+225	1+460	LT	235																	
4	2+575	2+820	LT		245		392														
5	2+575	2+980	RT		405		648														
6	2+925	3+202	LT		277		443														
7	3+439	3+621	LT		182		291														
8	6+320	6+500	LT		180		288														
9	8+145	8+250	LT	200																	

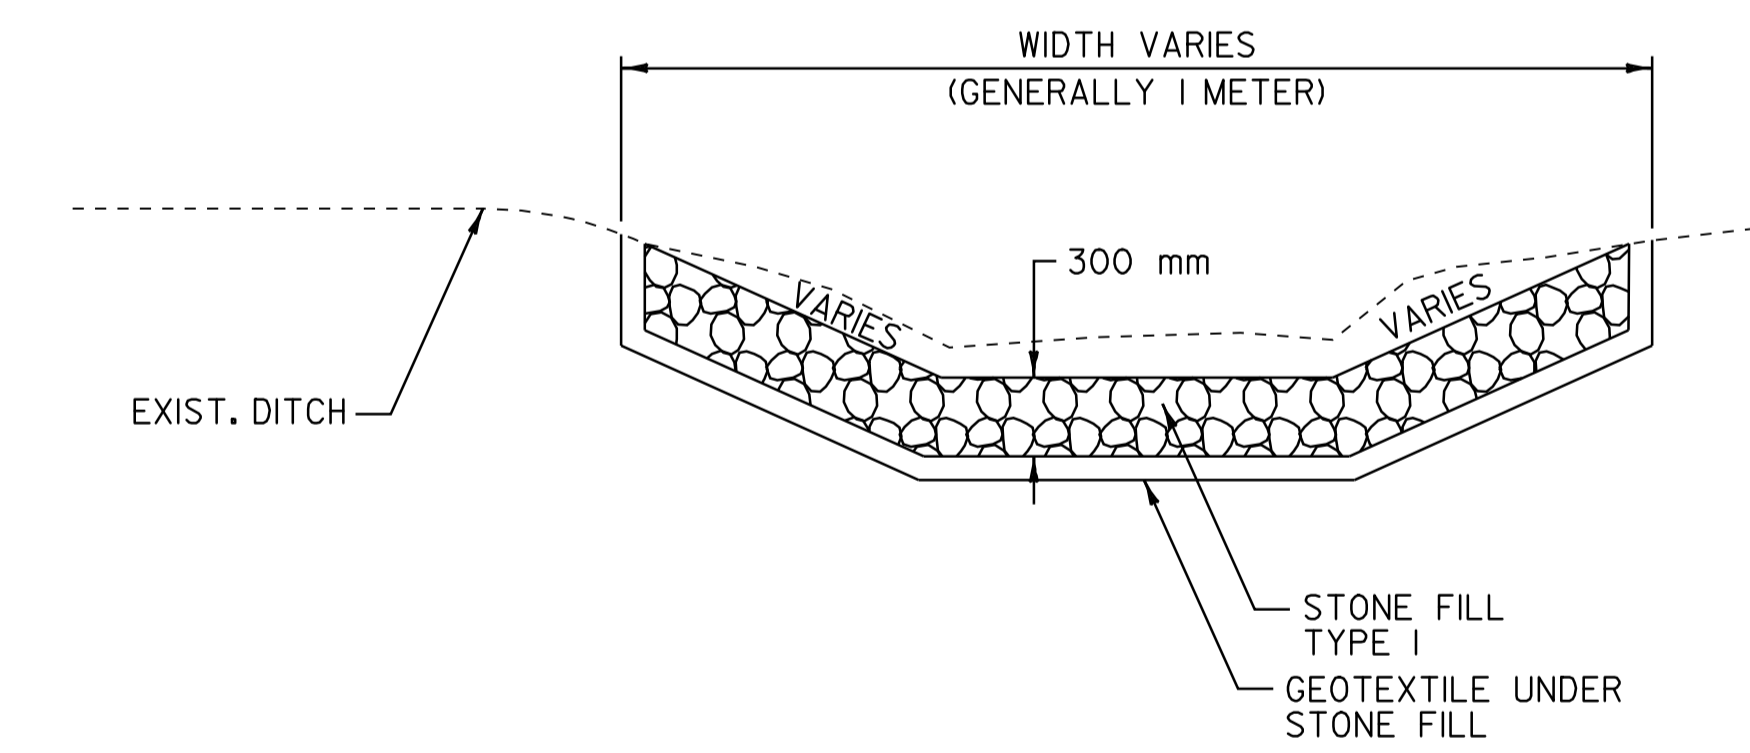

**DITCH DETAIL**  
NOT TO SCALE

- NOTES:
- PIPE INLET AND OUTLET AREAS AND DITCH CLEANING THROUGHOUT PROJECT SHALL BE PERFORMED AT LOCATIONS SPECIFIED AND AS DIRECTED BY THE RESIDENT ENGINEER. PAYMENT WILL BE UNDER THE APPLICABLE EQUIPMENT RENTAL ITEM(S).
  - AN ESTIMATED QUANTITY OF EROSION MATTING AND STONE FILL, TYPE I HAS BEEN INCLUDED. EROSION MATTING SHALL BE USED IN ALL DITCHES WITH A GRADE BETWEEN 2 AND 5 PERCENT AND STONE FILL, TYPE I SHALL BE USED IN ALL DITCHES WITH A GRADE GREATER THAN 5 PERCENT OR AS DIRECTED BY THE RESIDENT ENGINEER.

SUBTOTAL	850	1289	2062
ROUNDING	-	-	88
TOTAL	850	1289	2150

DATUM	
VERTICAL	N/A
HORIZONTAL	N/A

**DITCH CLEANING  
DETAIL SHEET**

SURVEYED BY N/A DATE N/A  
 DRAWN BY C.A.K. DATE 8/05  
 SQUAD LEADER D.E.G.  
 DESIGN FILE NO. zpage\98b098\pb098.dgn  
 IPARM FILE pb098dcl1 DATE PLOTTED 08-JUL-2007 15  
 PROJ. NAME WALLINGFORD  
 PROJ. NO. NH\_2108(1)S\_&\_SIP\_EH04(6)  
 SHEET JL OF 10 SHEETS -----