

CONSTRUCTION APPROACH SIGNING


SEE STD. E-100 FOR SIGN PLACEMENT
 CONSTRUCTION ZONE SIGN LAYOUT SHALL BE IN ACCORDANCE W/SECTION OF THE MUTCD
 CONSTRUCTION SHALL BE IN NEW OR LIKE NEW PER STANDARDS
 DIAMOND SHAPE SIGNS SHALL BE 1200 mm x 1200 mm WITH BLACK LEGEND ON ORANGE BACKGROUND.
 SHEETING SHALL BE TYPE III OR BETTER
 CONSTRUCTION ZONE SIGNS SHALL BE INSTALLED ON TWO POSTS EACH OR AS AN NCHRP 350 COMPLIANT SIGN STAND SYSTEM

TOWN HIGHWAY NAME	RWA	ERW	RW500	RWN	OTHER
TIFT ROAD (T-51)	1	1			
HARTSBORO ROAD (T-59)	1	1			
DUGWAY ROAD (T-48)	1	1			
DUGWAY ROAD (T-48)	1	1			
HARTSBORO ROAD (T-34)	1	1			
COOK DRIVE (T-14)	1	1			
WALDO DRIVE (T-13)	1	1			
DEERFIELD DRIVE (T-68)	1	1			
CHURCH STREET (T-17)	1	1			
MILL STREET (T-11)	1	1			
FLORENCE AVENUE (T-56)	1	1			2 VARIABLE MESSAGE BOARDS
ROUTE 140	2	2			
ELM STREET (T-58)	1	1			

TOWN HIGHWAY NAME	RWA	ERW	RW500	RWN	OTHER
HULL STREET (T-10)	1	1			
FRANKLIN STREET (T-64)	1	1			
MEACHAM STREET (T-65)	1	1			
NASH DRIVE (T-9)	1	1			
MAPLE STREET (T-2)	1	1			
BEGIN PROJECT	2	2	2	1	1 VARIABLE MESSAGE BOARD
END PROJECT	2	2	2	1	1 VARIABLE MESSAGE BOARD
TOTAL	23	23	4	2	

RESIDENT ENGINEER SHALL AT HIS/HER DISCRETION REMOVE CONSTRUCTION APPROACH SIGNING ON DEAD END TOWN HIGHWAYS.


- ◁ = VARIABLE MESSAGE BOARD
- RWA = ROAD WORK AHEAD
- RW500 = ROAD WORK 500 FT
- ERW = END ROAD WORK
- RWN = ROAD WORK NEXT 6/4 MILES

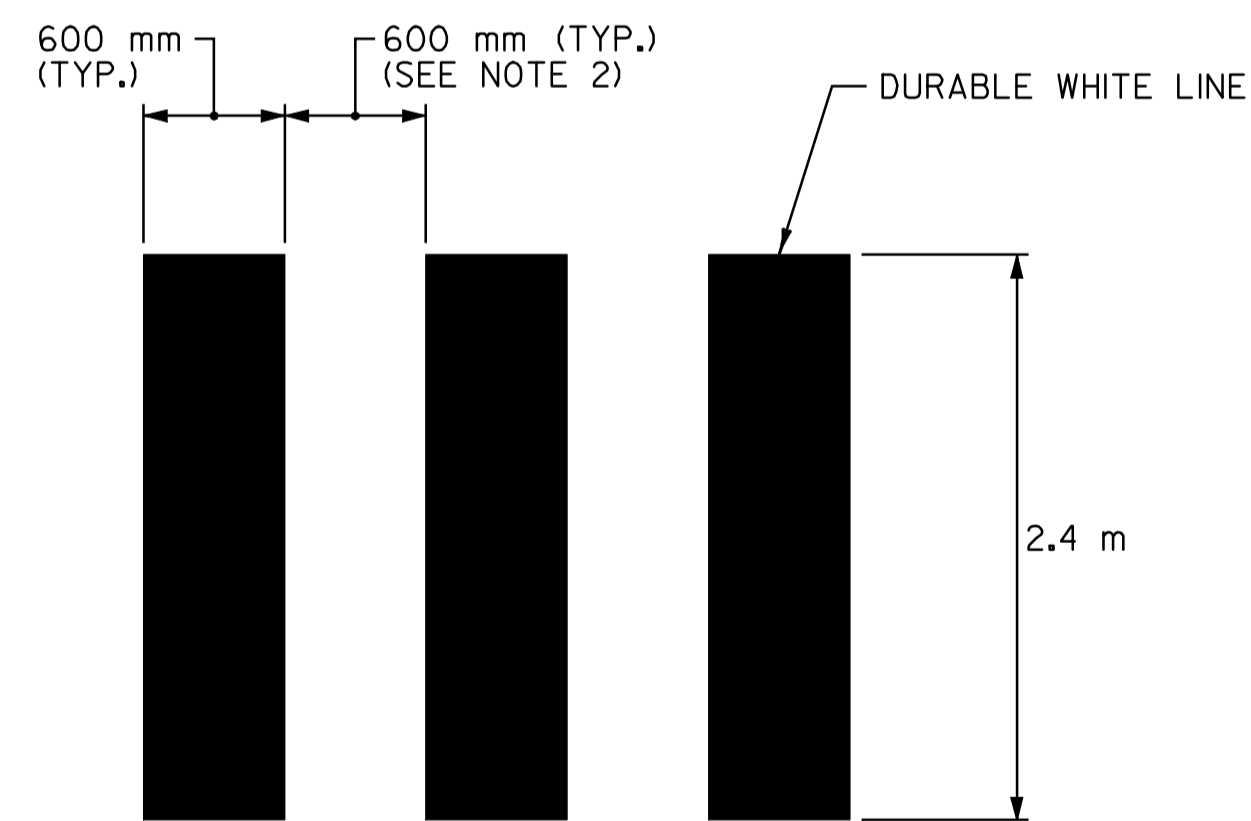


CROSSWALK DETAIL
N.T.S.

NOTES:

- THE PER METER COST OF INSTALLED CROSSWALK MARKINGS SHALL BE PAID AS ITEM 646.51 DURABLE CROSSWALK MARKINGS WITH DIAGONAL LINES (MOD.) AND ITEM 646.71 TEMPORARY CROSSWALK MARKINGS WITH DIAGONAL LINES (MOD.)
- ADJUST SPACING 300 mm - 600 mm TO AVOID WHEEL PATHS.

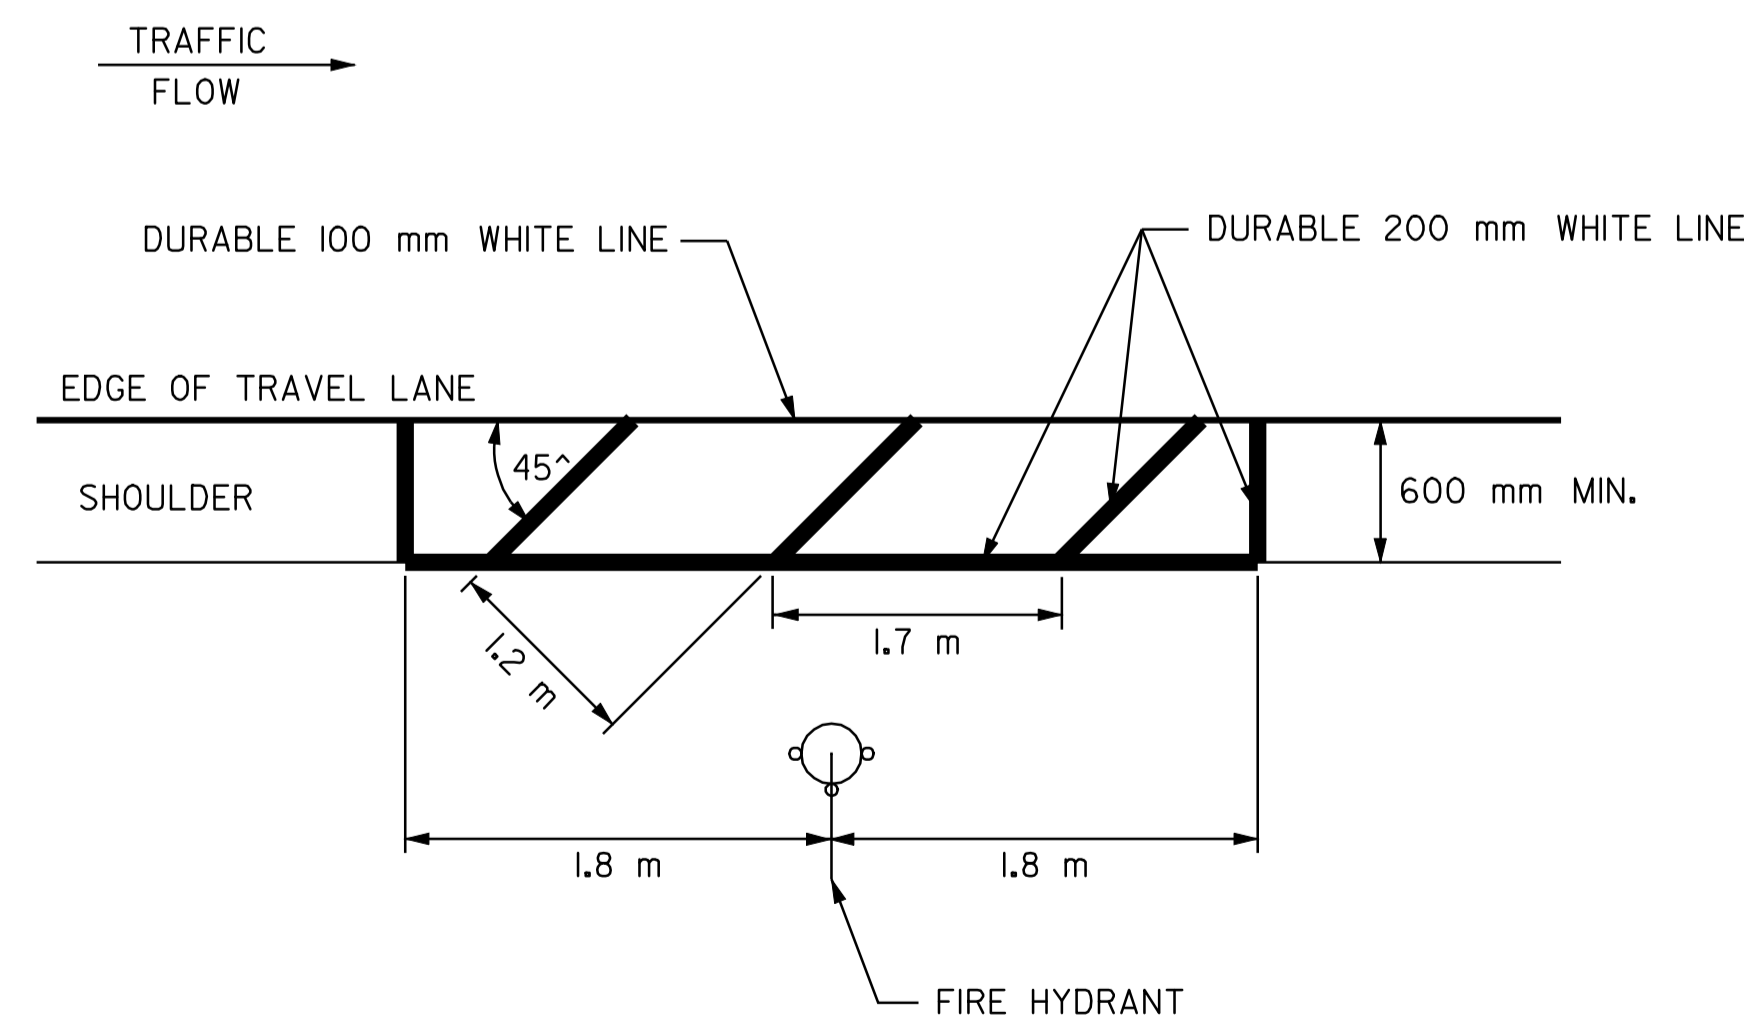

FIRE HYDRANT PAVEMENT MARKING DETAIL
N.T.S.

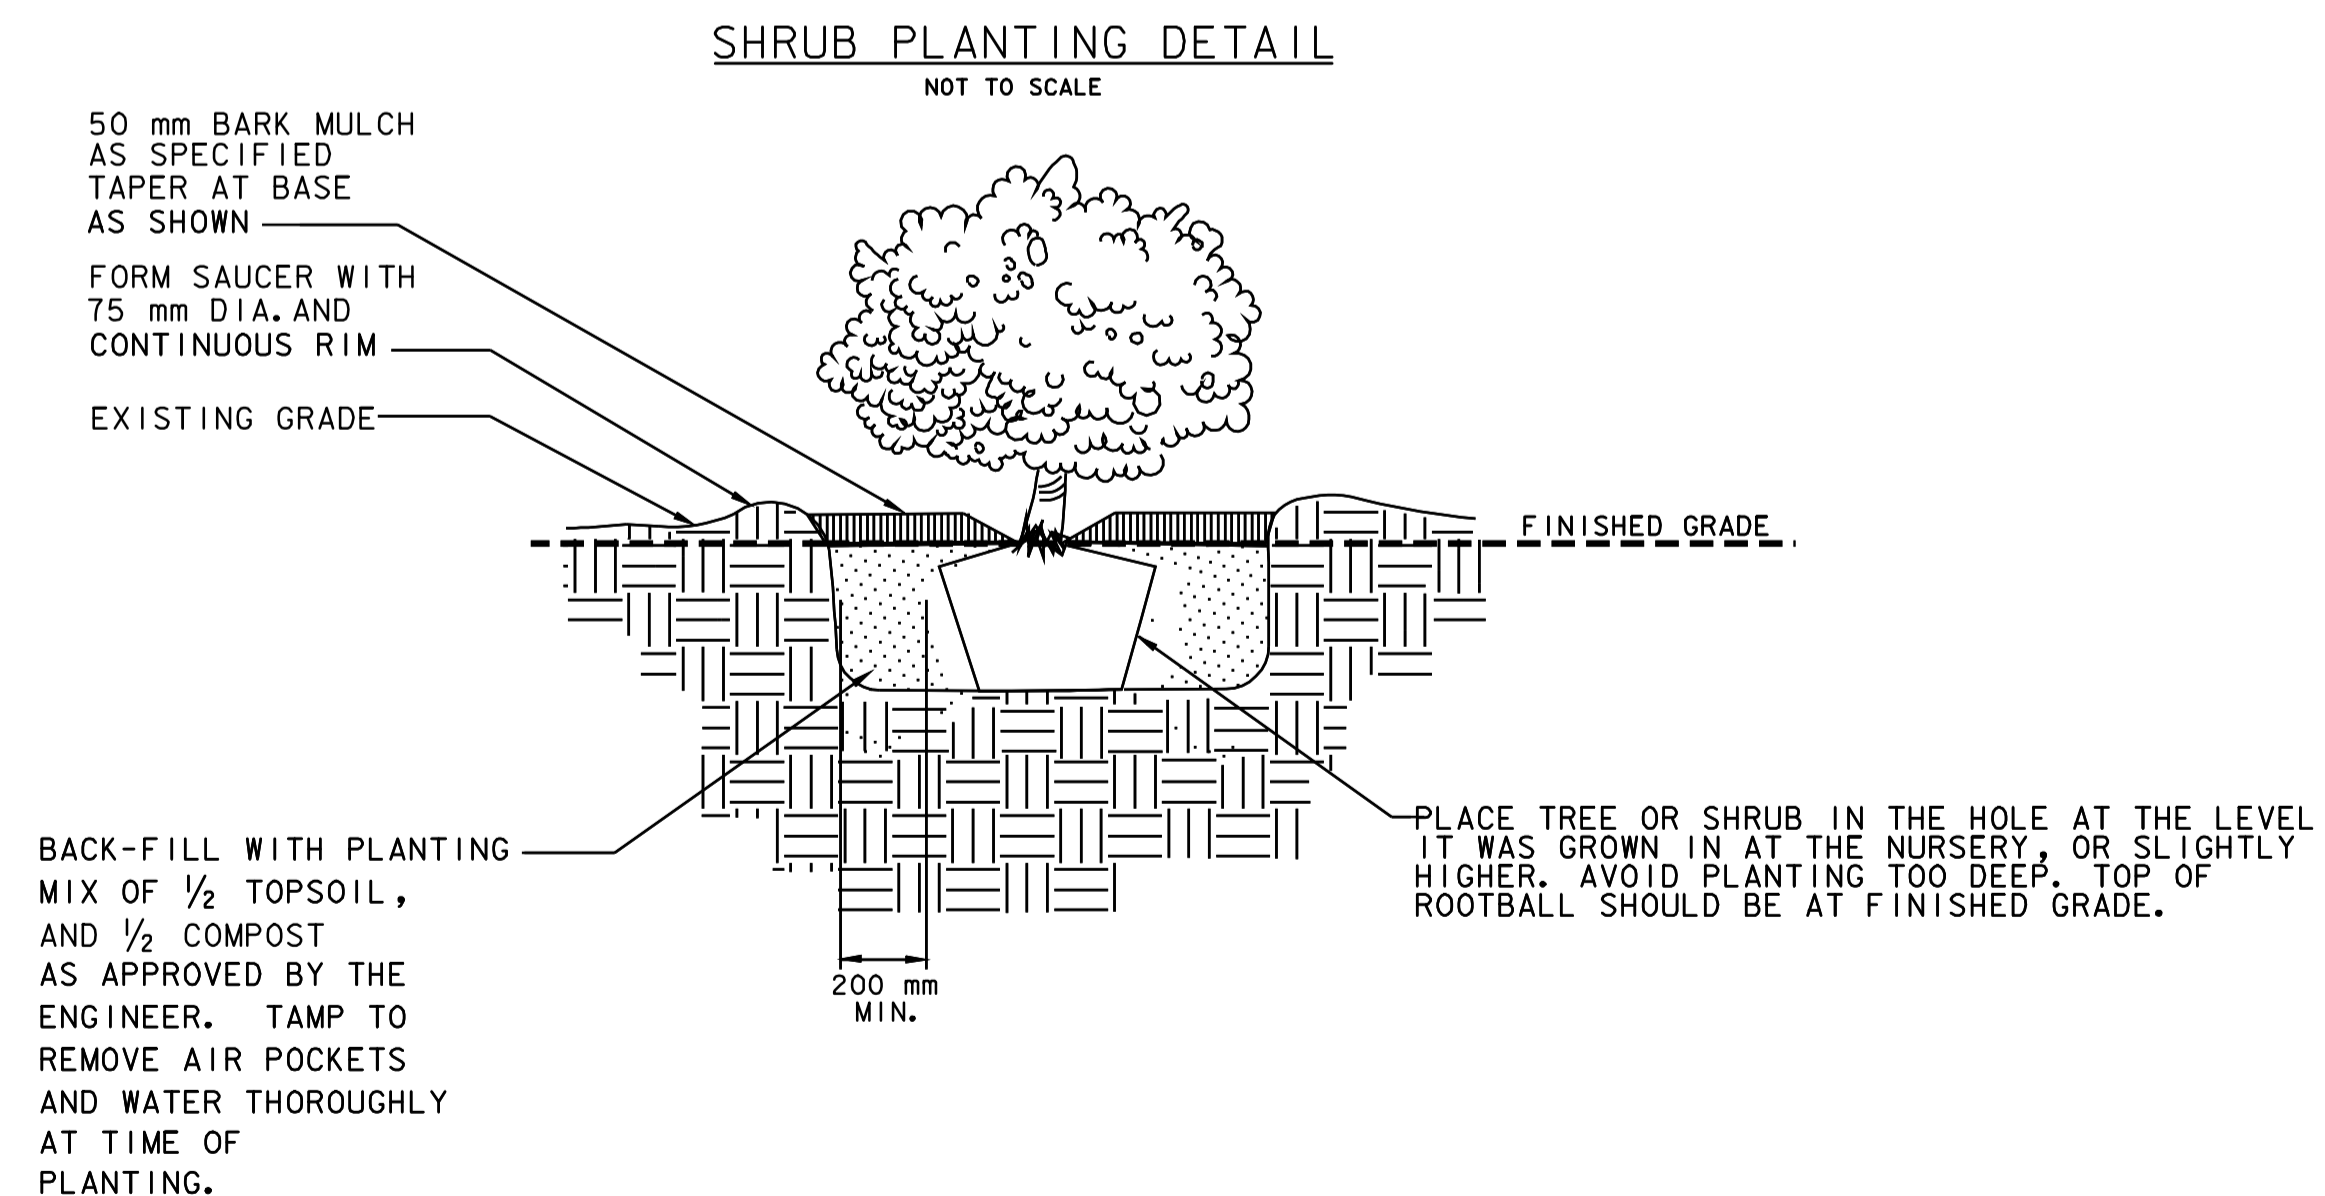

**MISCELLANEOUS
DETAILS
SHEET #2**

SURVEYED BY	N/A	DATE	N/A
DRAWN BY	C.A.K.	DATE	8/05
SQUAD LEADER	D.E.G.		
DESIGN FILE NO.	/pave/98b098/pb098.dgn		
IPARM FILE	pb098mdl1	DATE PLOTTED	08-JUL-2007 15
PROJ. NAME	WALLINGFORD		
PROJ. NO.	NH 2108(I)S & STP EHO4(6)		
SHEET	86 OF 110	SHEETS	

DATUM	
VERTICAL	N/A
HORIZONTAL	N/A